




Copyright StudioExe Architects.
 No implied licence exists. This drawing should not be used to calculate areas for the purposes of valuation. Do not scale this drawing. All dimensions to be checked on the site by the contractor and such dimensions to be their responsibility. All work must comply with relevant British Standards and Building Regulations requirements. Drawing errors and omissions to be reported to the architect. To be read in conjunction with Architect's specification and other consultant information.

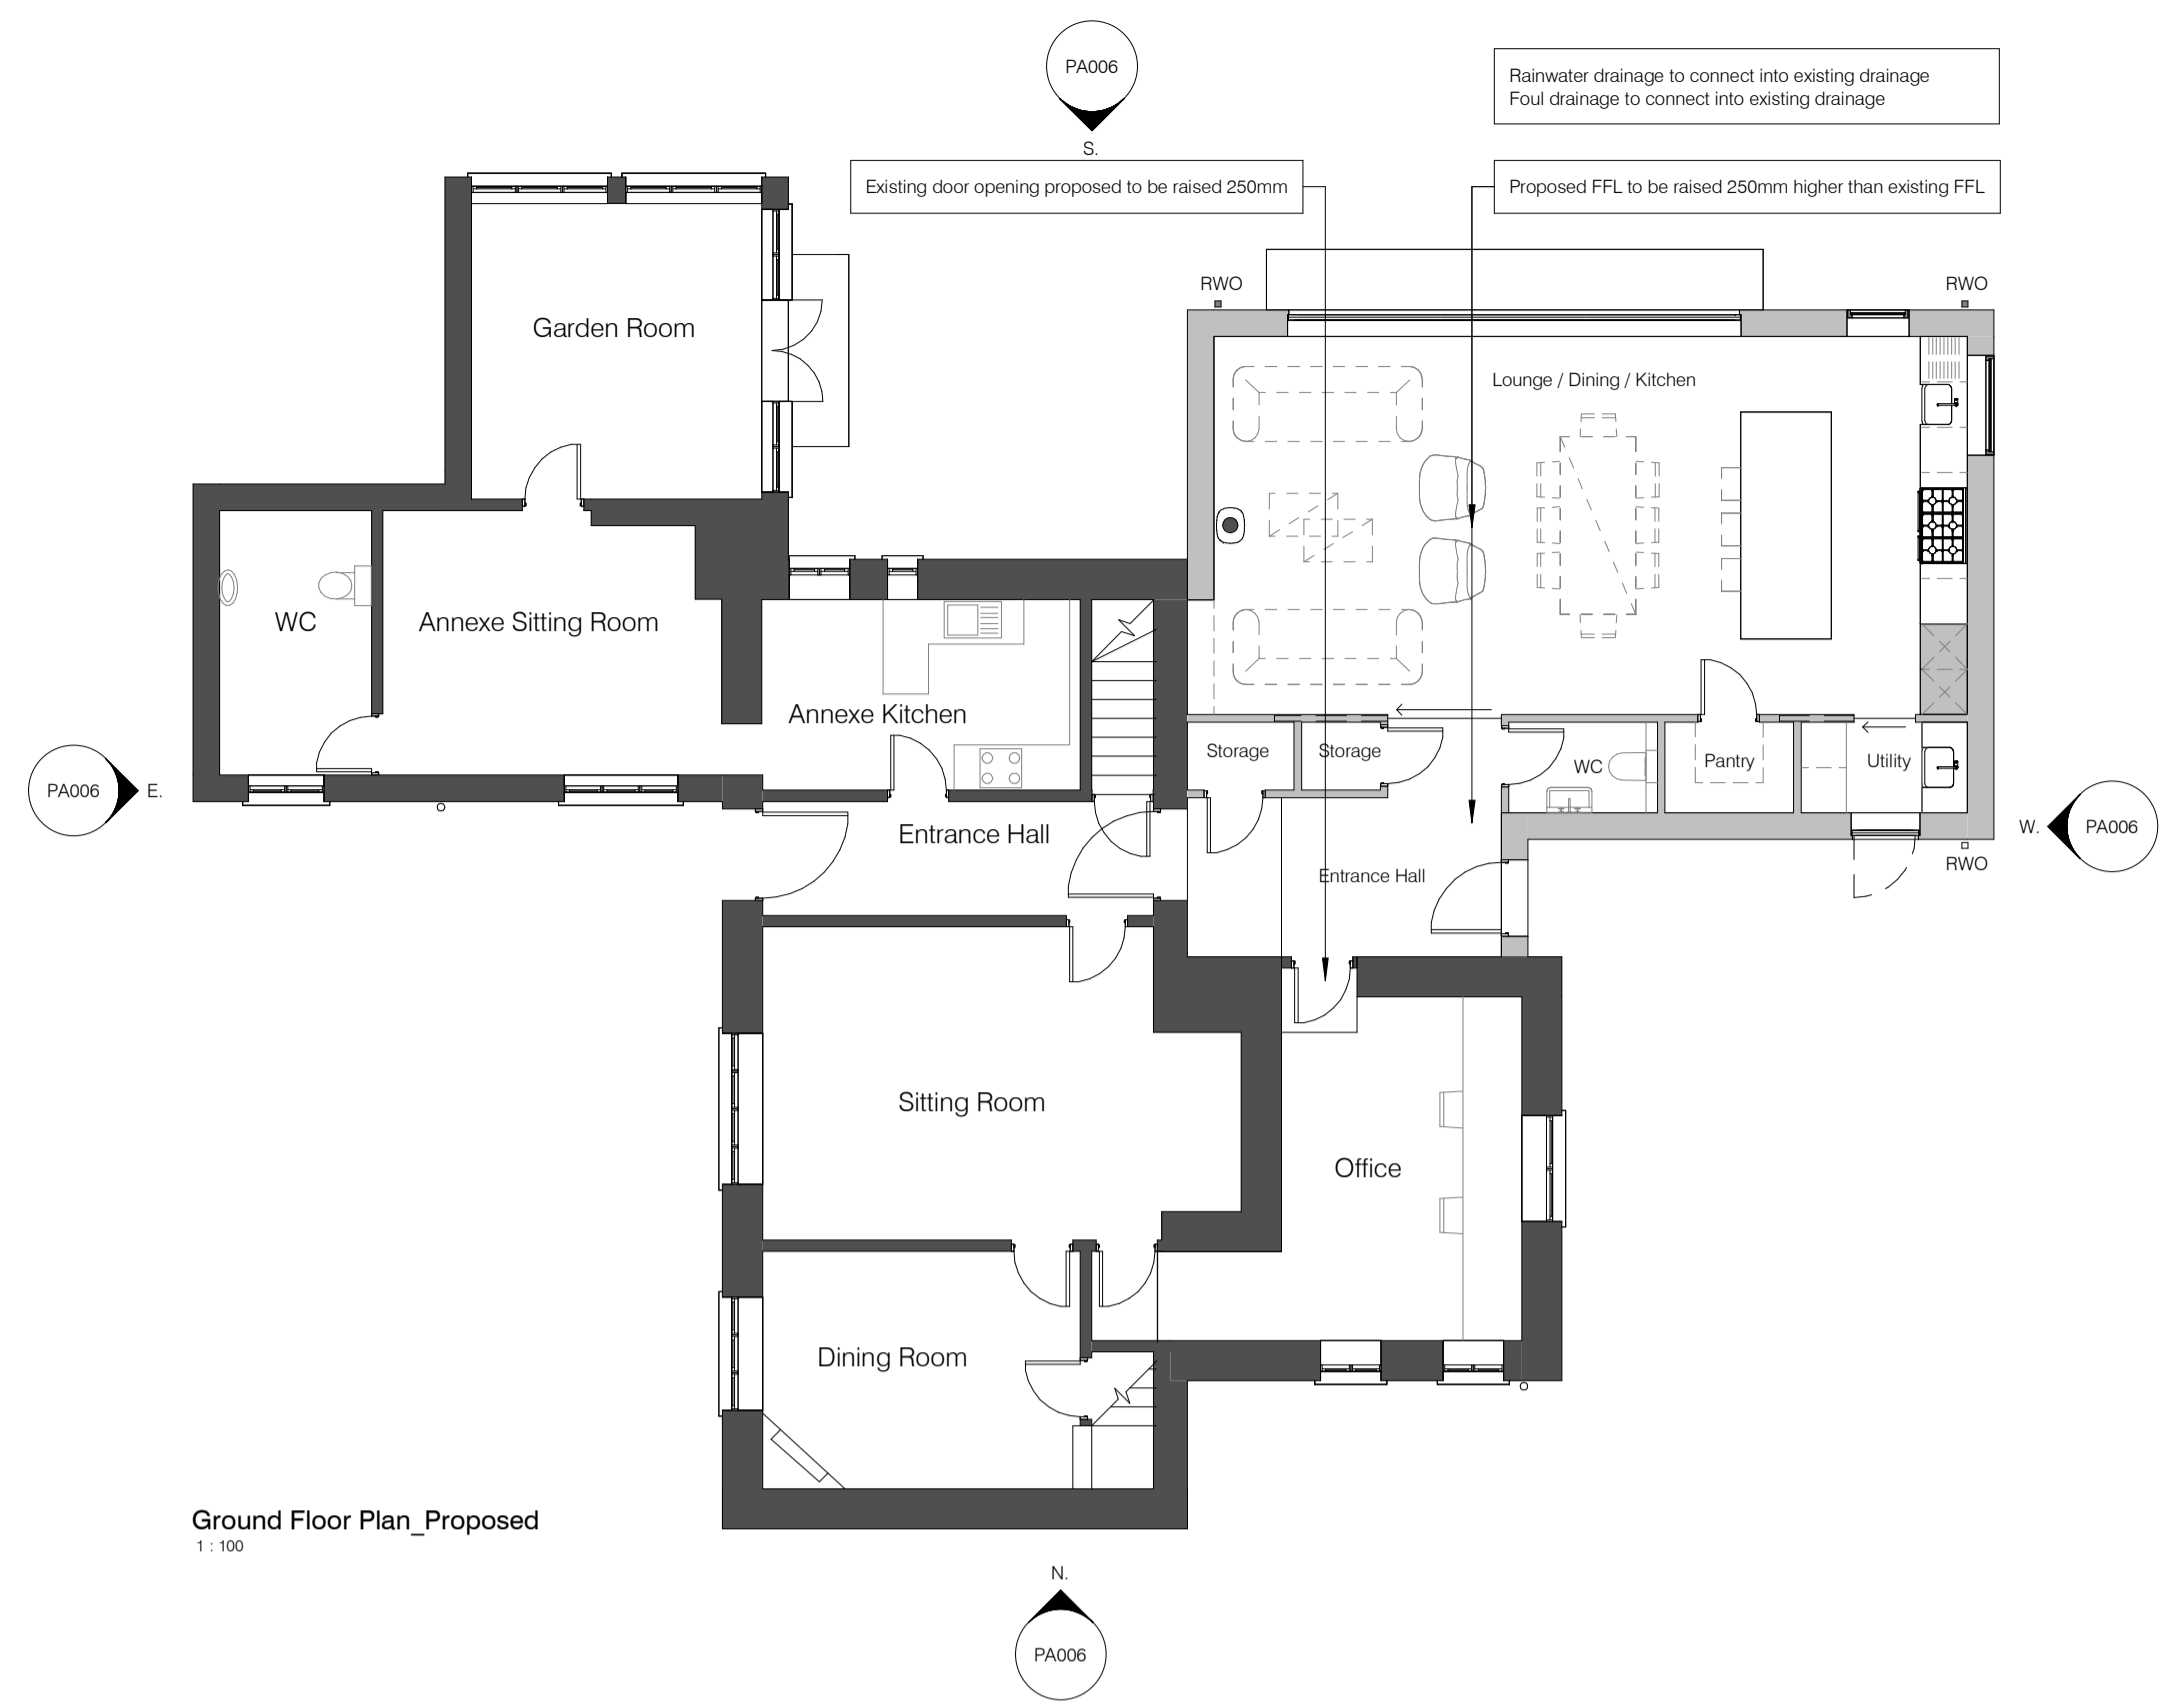


Ground Floor Plan_Proposed
1:100

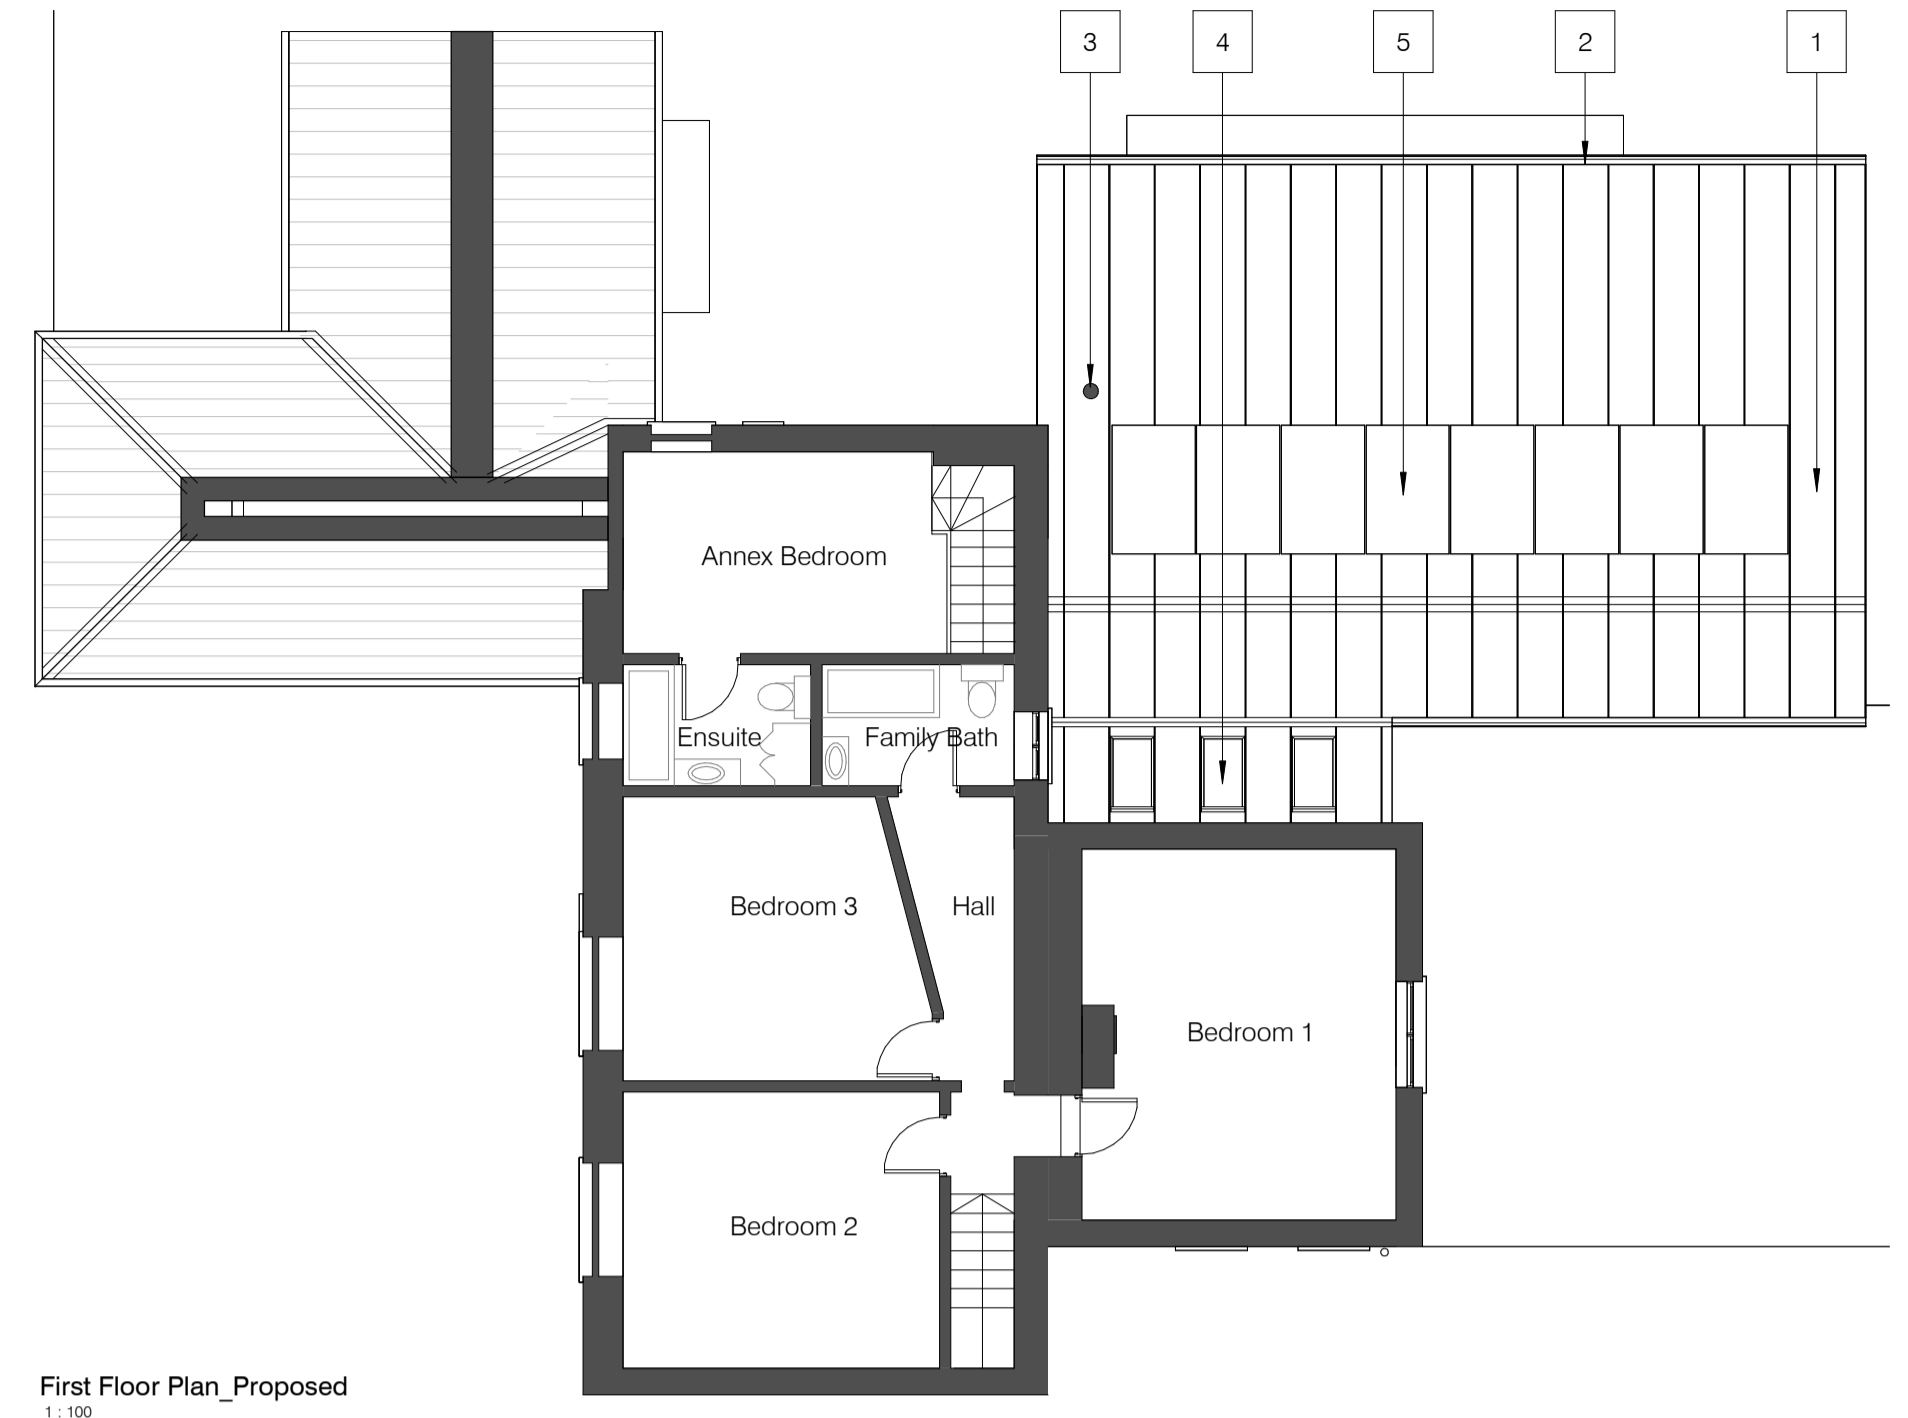


First Floor Plan_Proposed
1:100

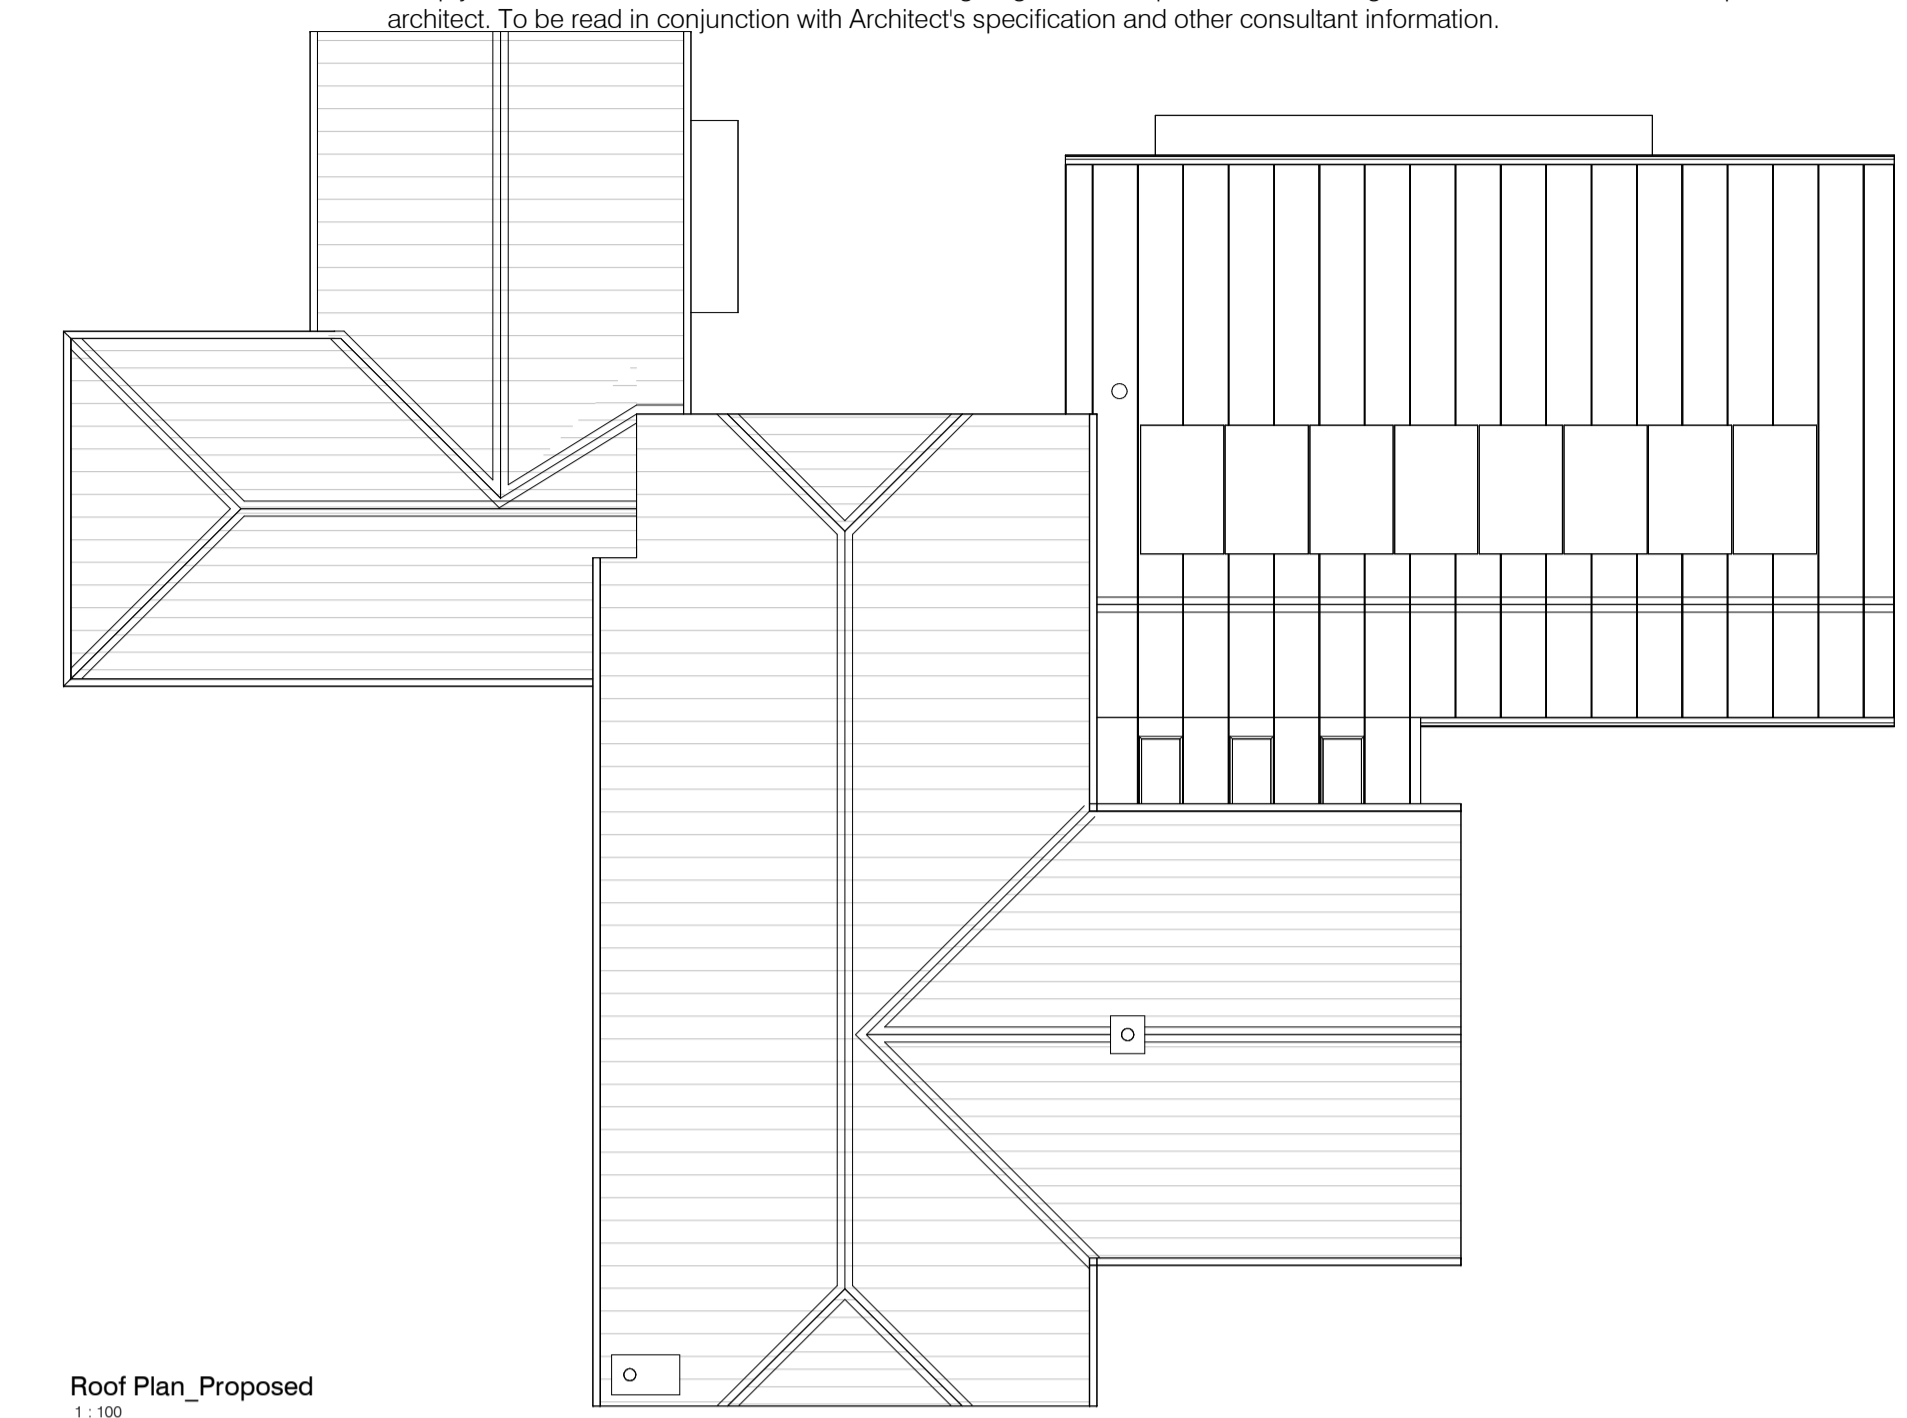


Roof Plan_Proposed
1:100

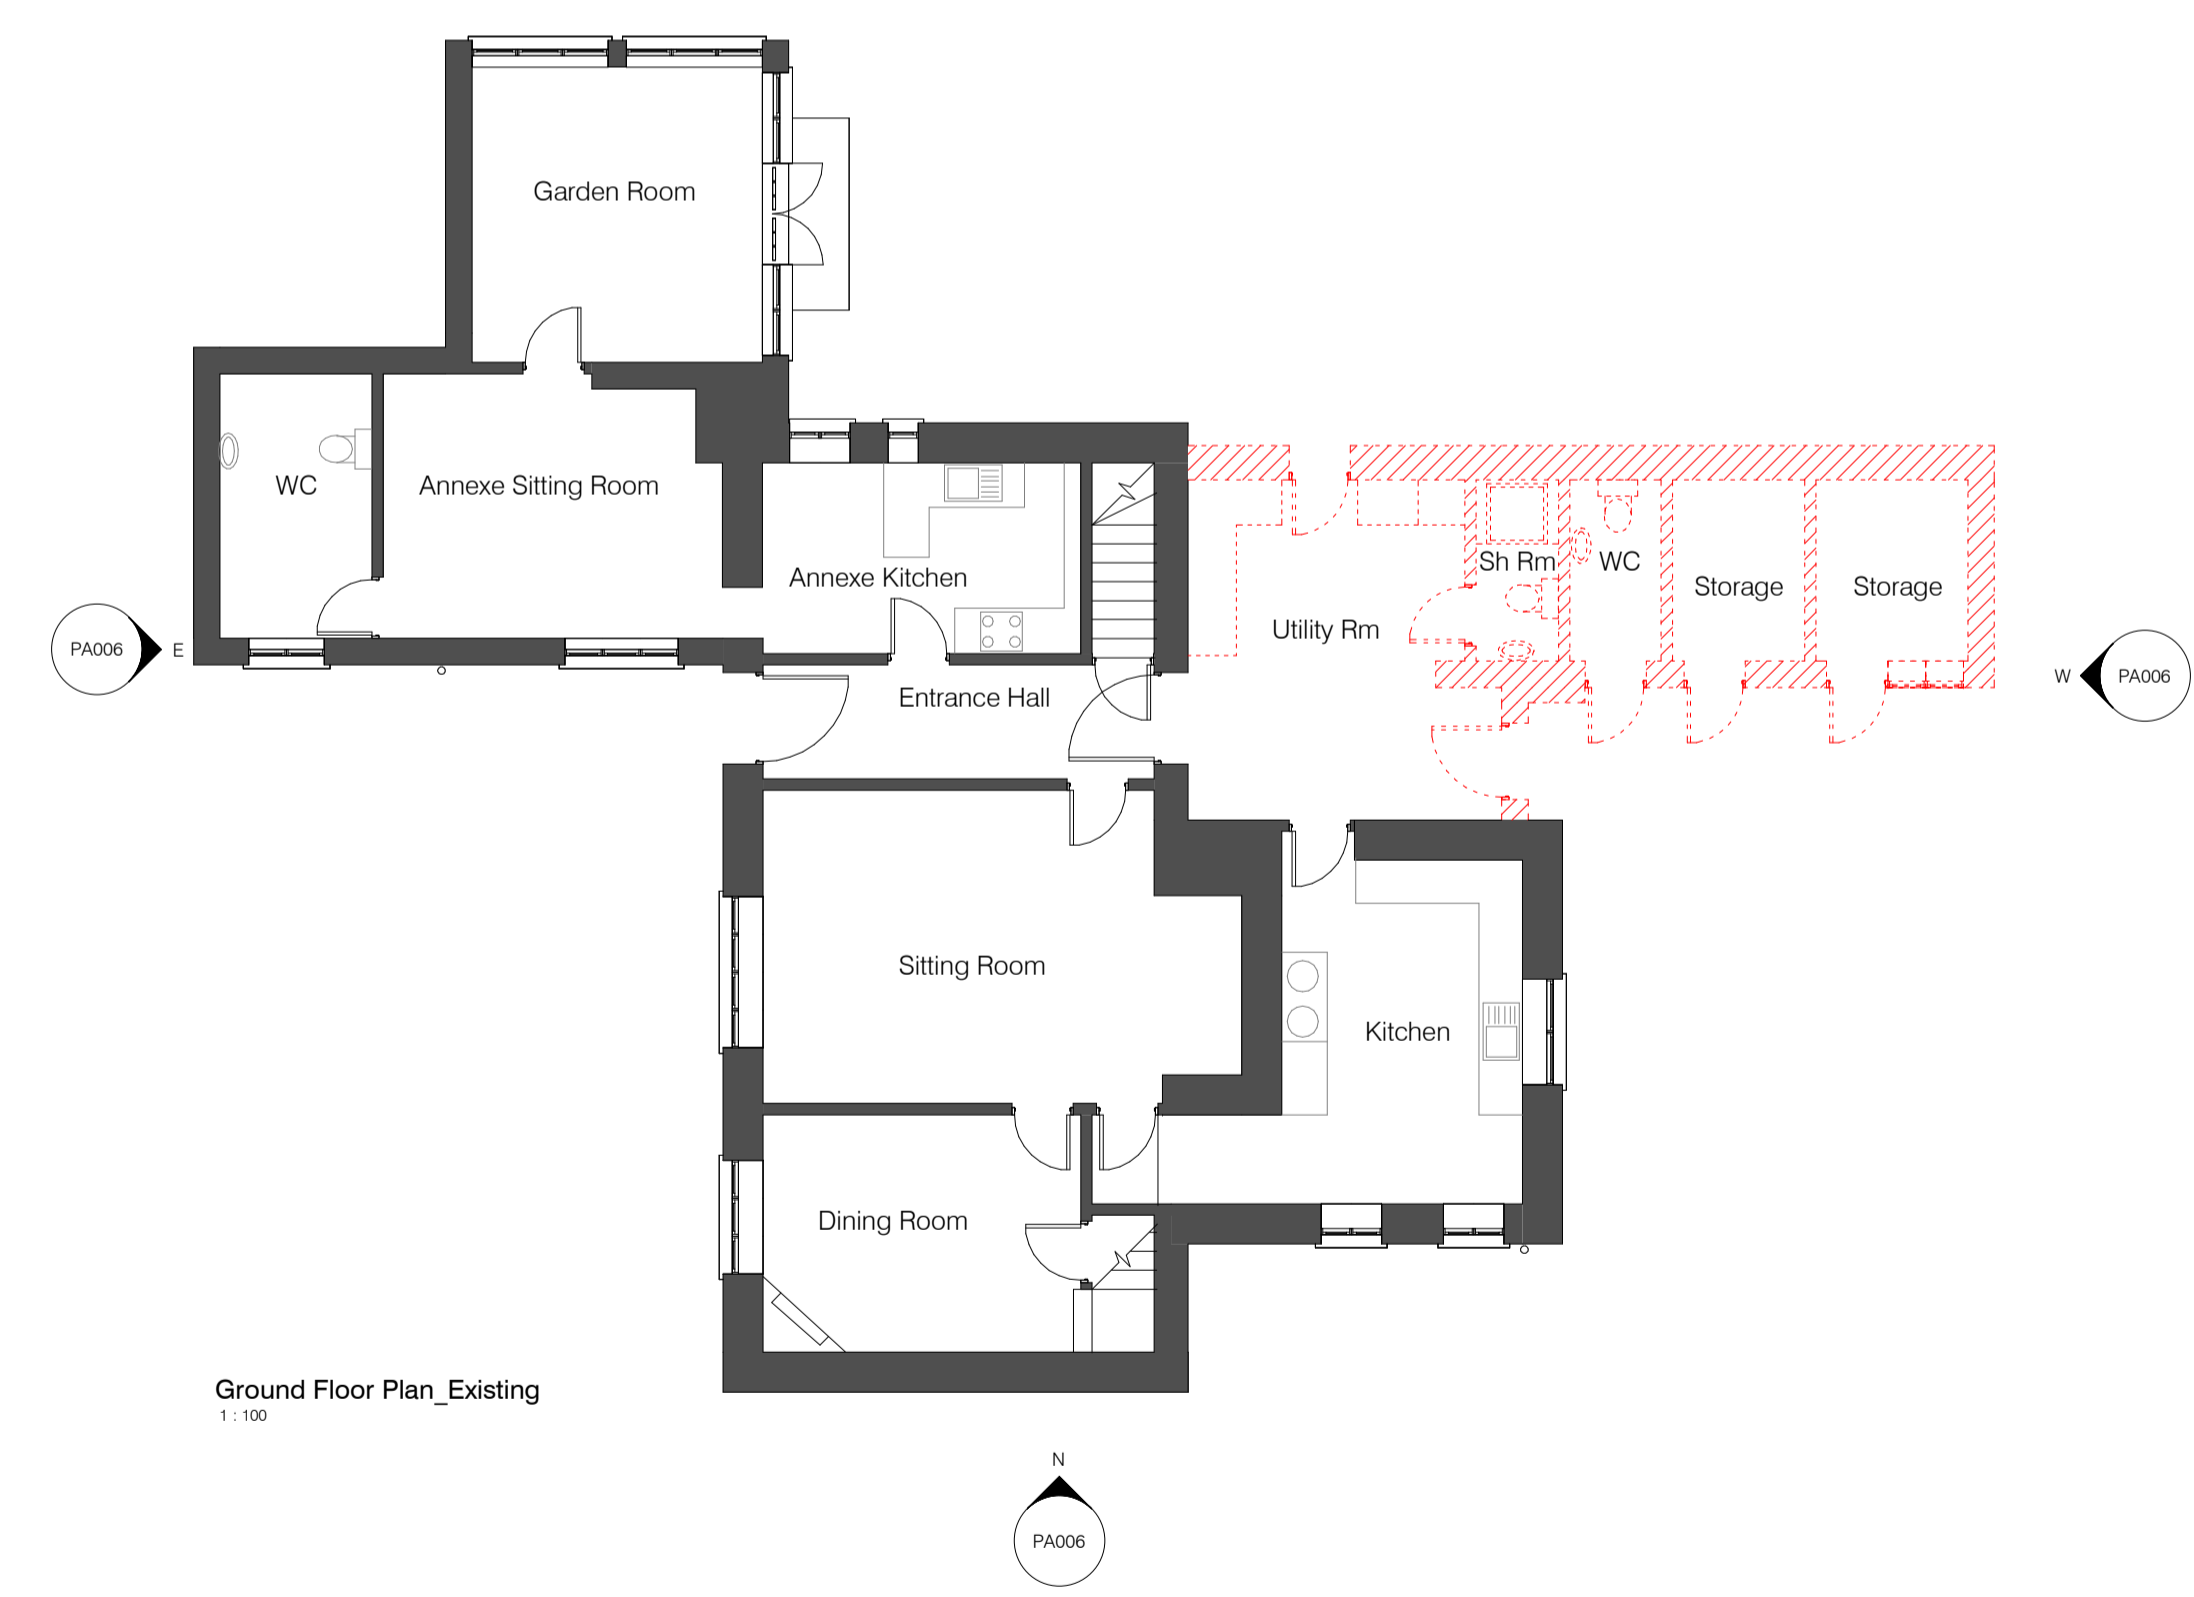


Ground Floor Plan_Existing
1:100

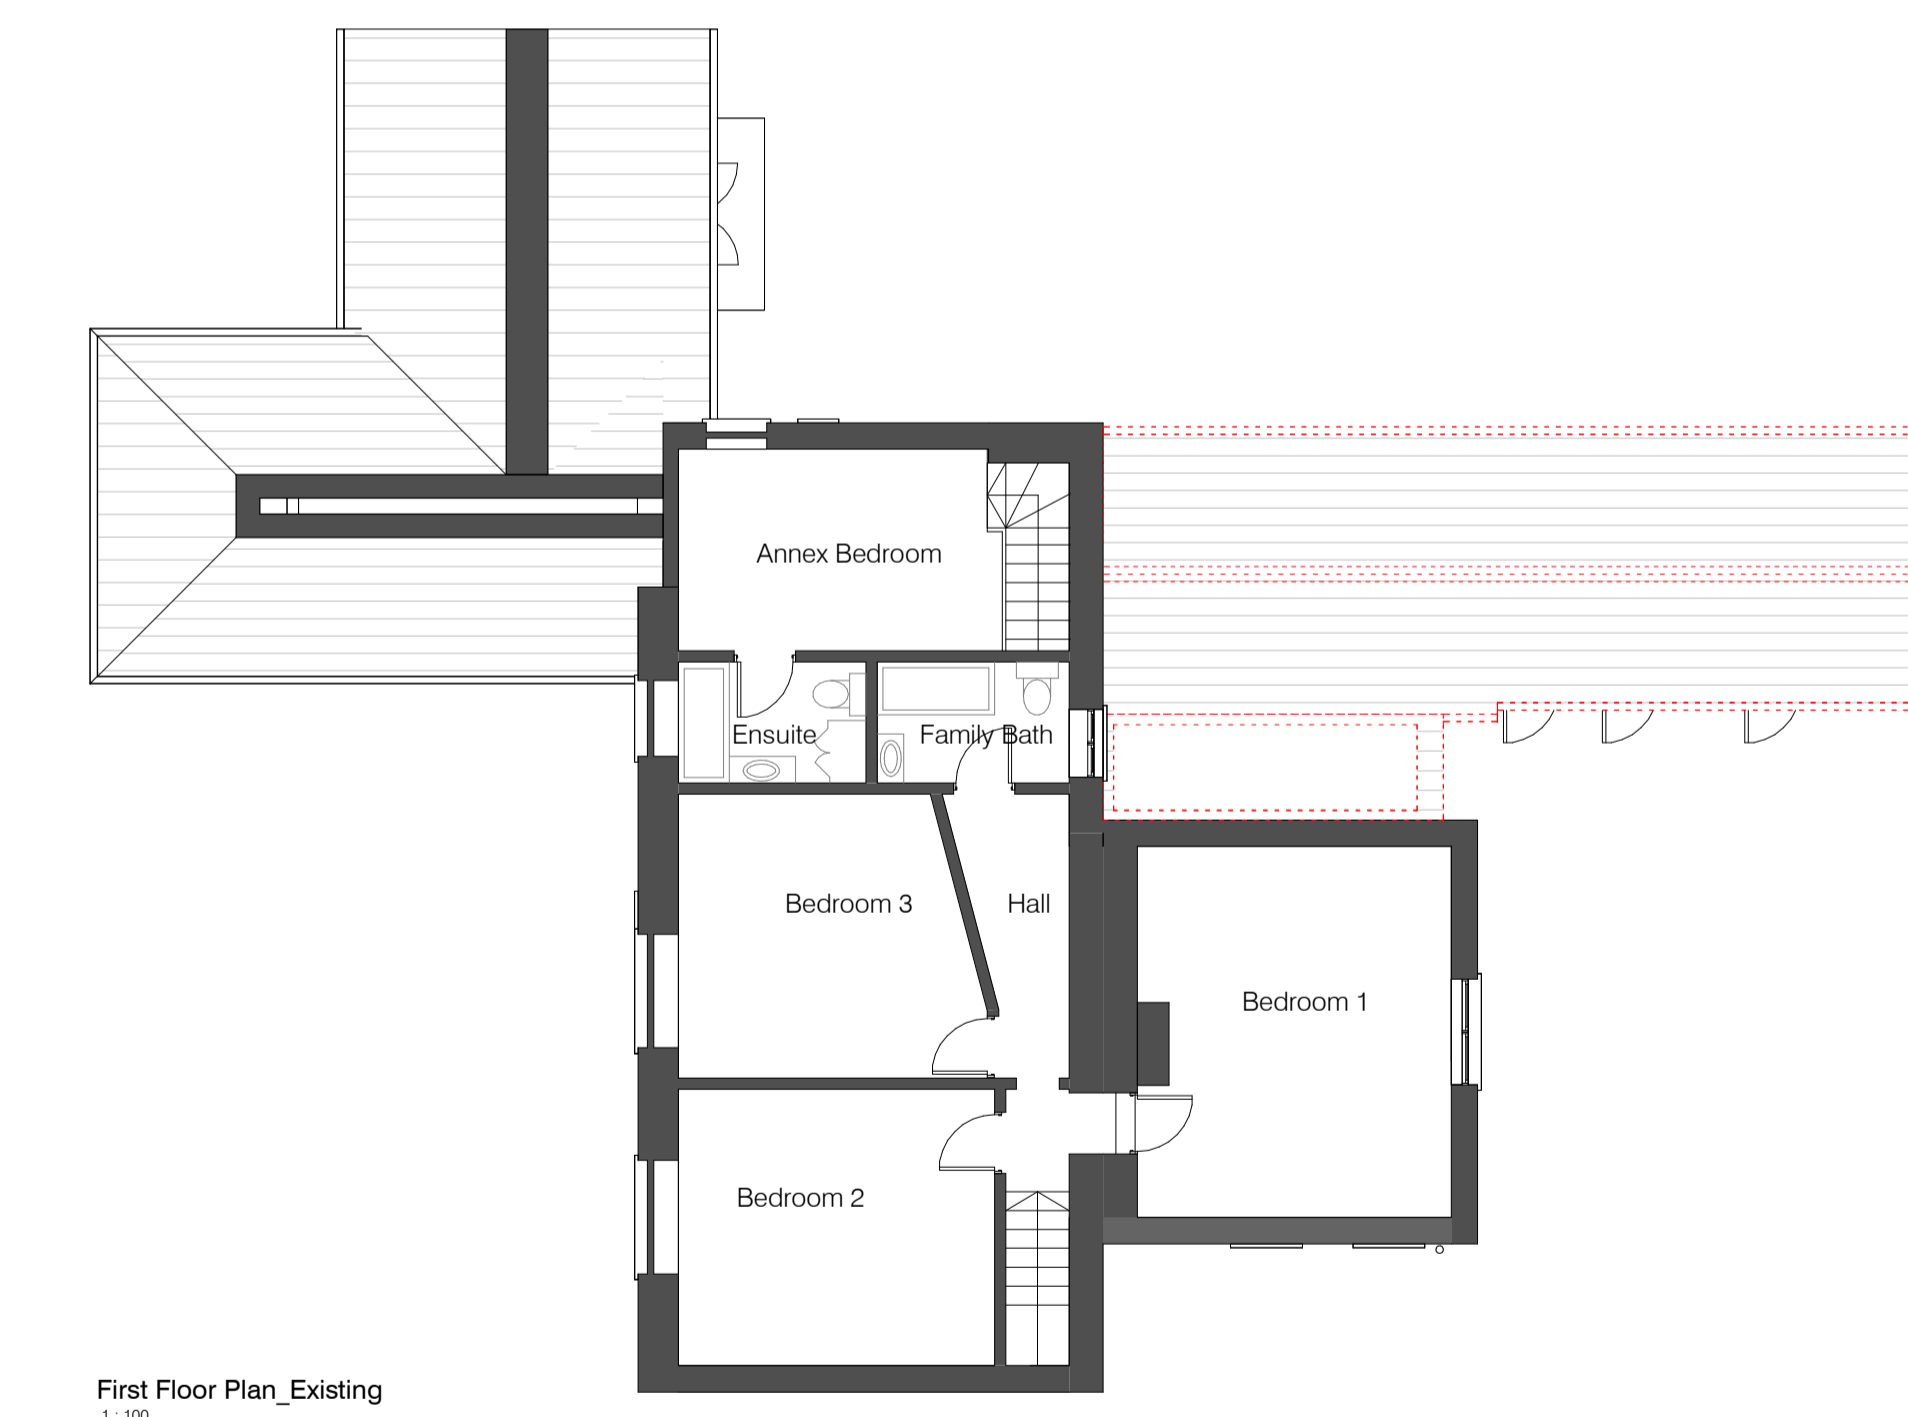

First Floor Plan_Existing
1:100

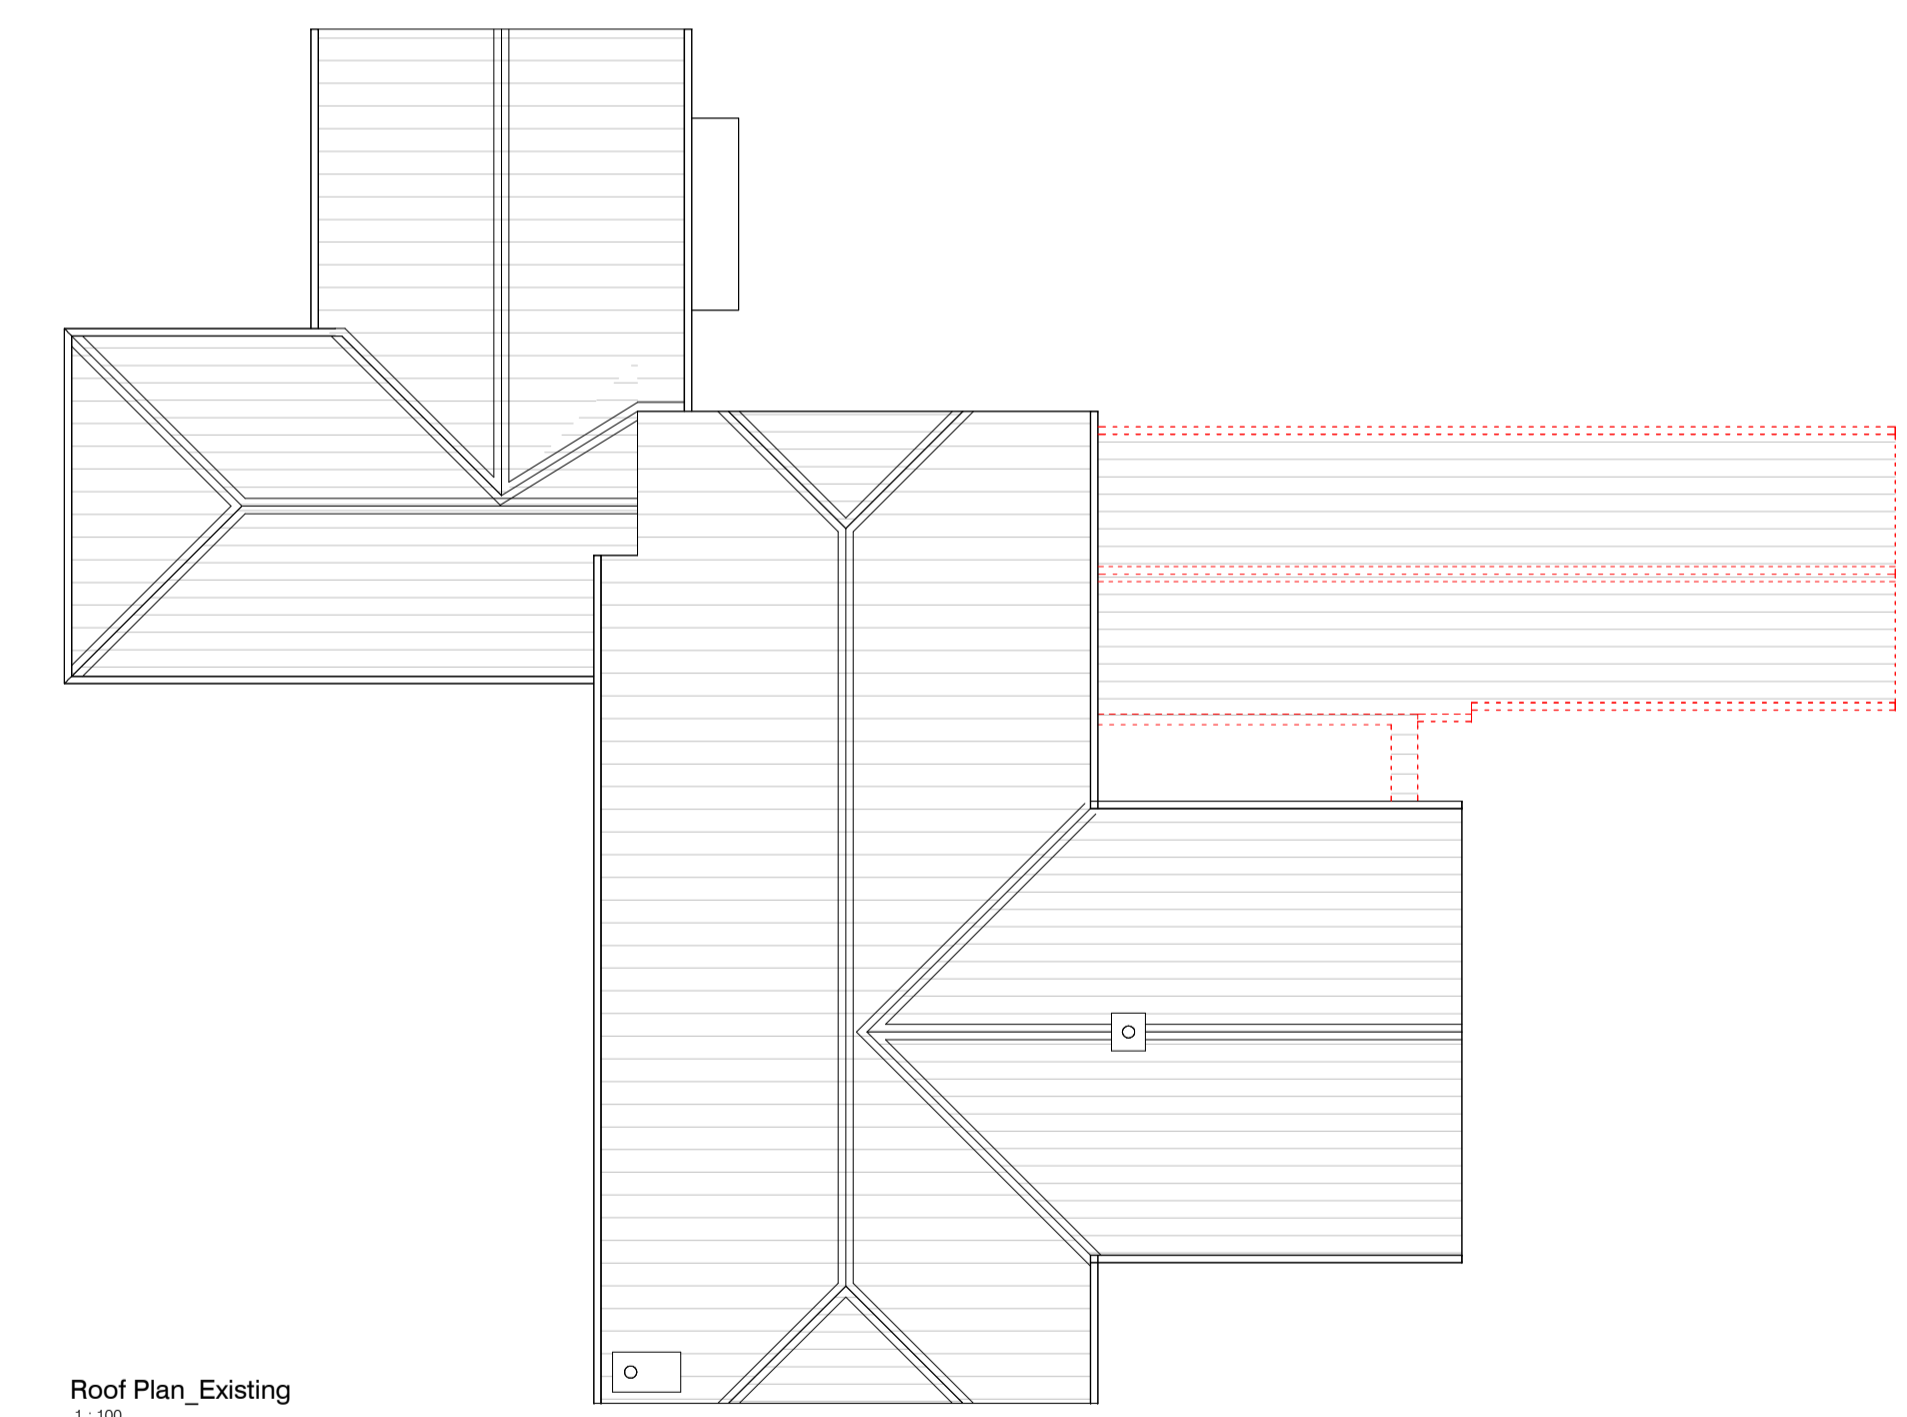

Roof Plan_Existing
1:100

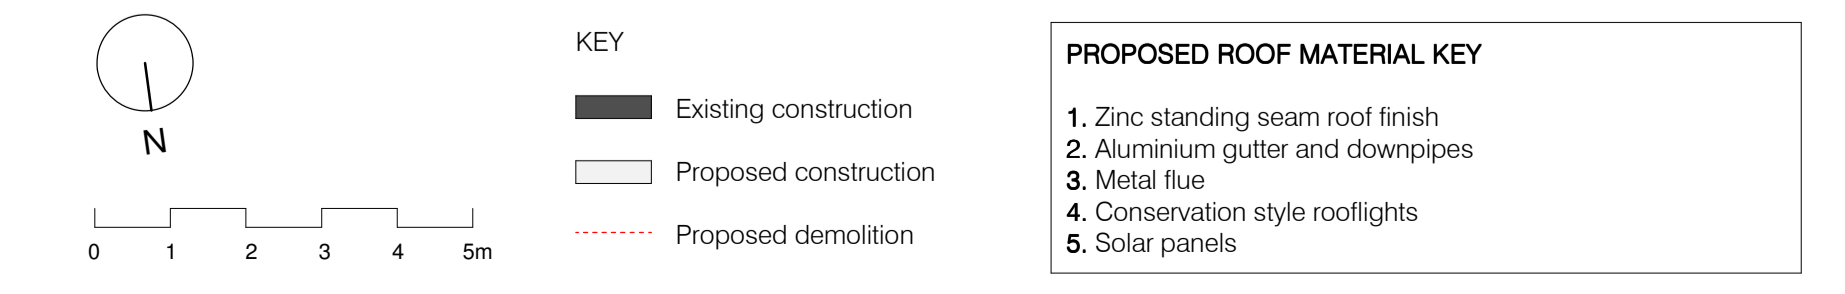

StudioExe
Architects www.studioexe.co.uk

RIBA
Chartered Practice

Existing and Proposed Plans

Client's Name
Mr & Mrs Harding

Scale
As indicated @ A1

Job Title
Brooklands Farm, Woodbury
Salterton EX5 1EL

Drawing Number
185BRO. PA005
Status
Planning Application

Revision	Description	Date	MB	Rev
PA00	Issued for Planning	11.08.23	MB	

PA00