


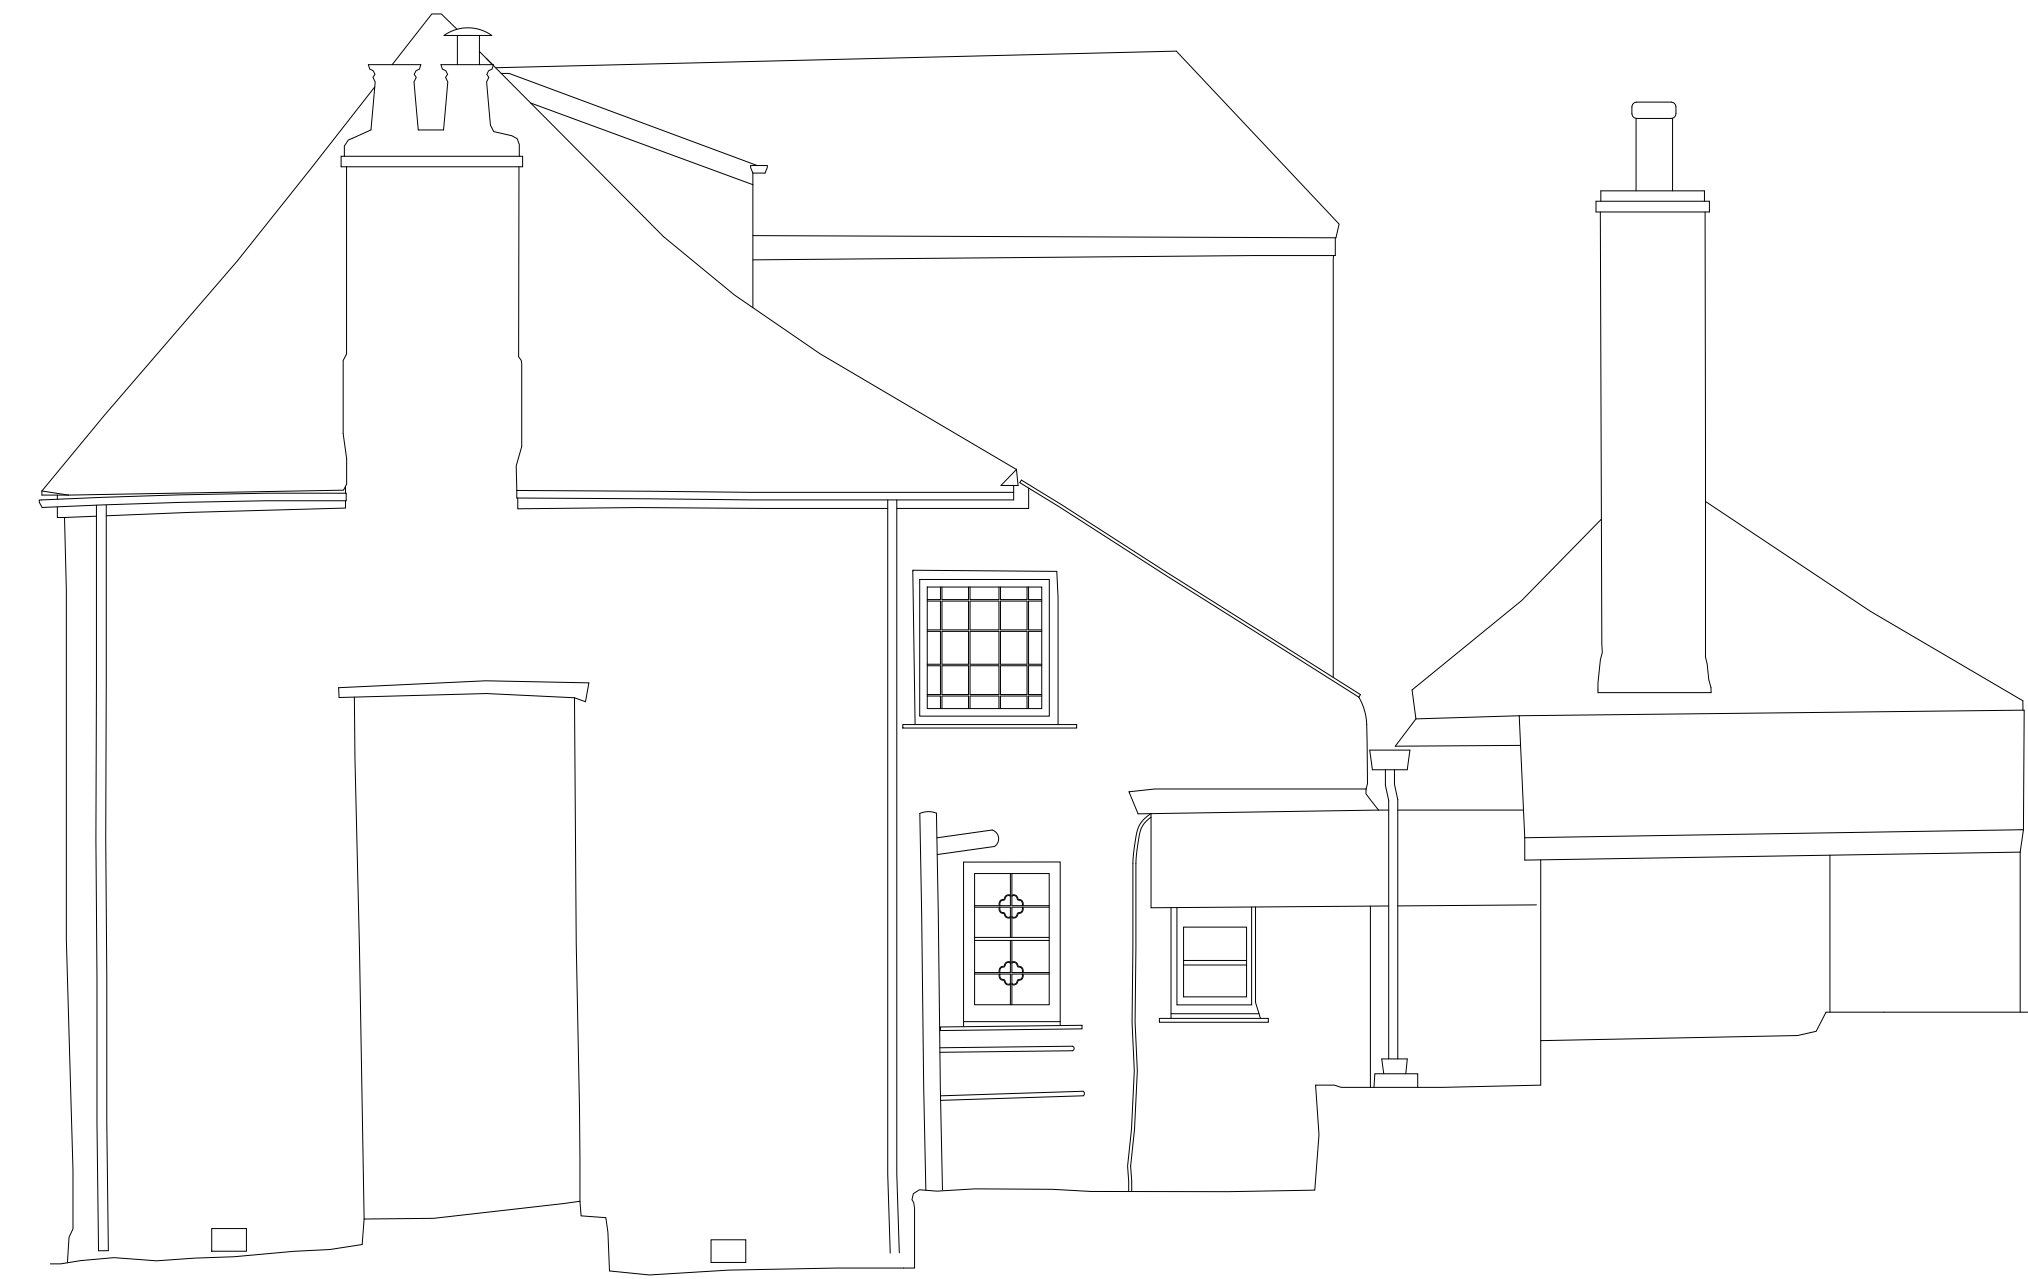

Existing North Elevation
1:50




Existing East Elevation
1:50



Existing South Elevation
1:50



Existing West Elevation
1:50

 

PLANNING

Revision: Date: Description:
 PL1 04.12.2023 JAT ADDITIONAL ELEVATIONS FOR PLANNING

Martin Perry Associates
 Structural Engineering & Surveying

M Perry Associates Ltd
 Parade House, The Parade
 Liskeard, Cornwall PL14 6AH
 Telephone: 01579 345777
 mail@mperryassociates.com
 www.mperryassociates.com

CAITLIN DEAN KIRLAND MANOR, BODMIN EXISTING ELEVATIONS	Scales: 1:50 @ A1 Project No: 23207	Drawn By: Author Drawing No: 030	Checked: Checker Revision: PL1
---	--	---	---

NOT FOR CONSTRUCTION