



EXISTING SITE NOTRTH ELEVATION (C-C)

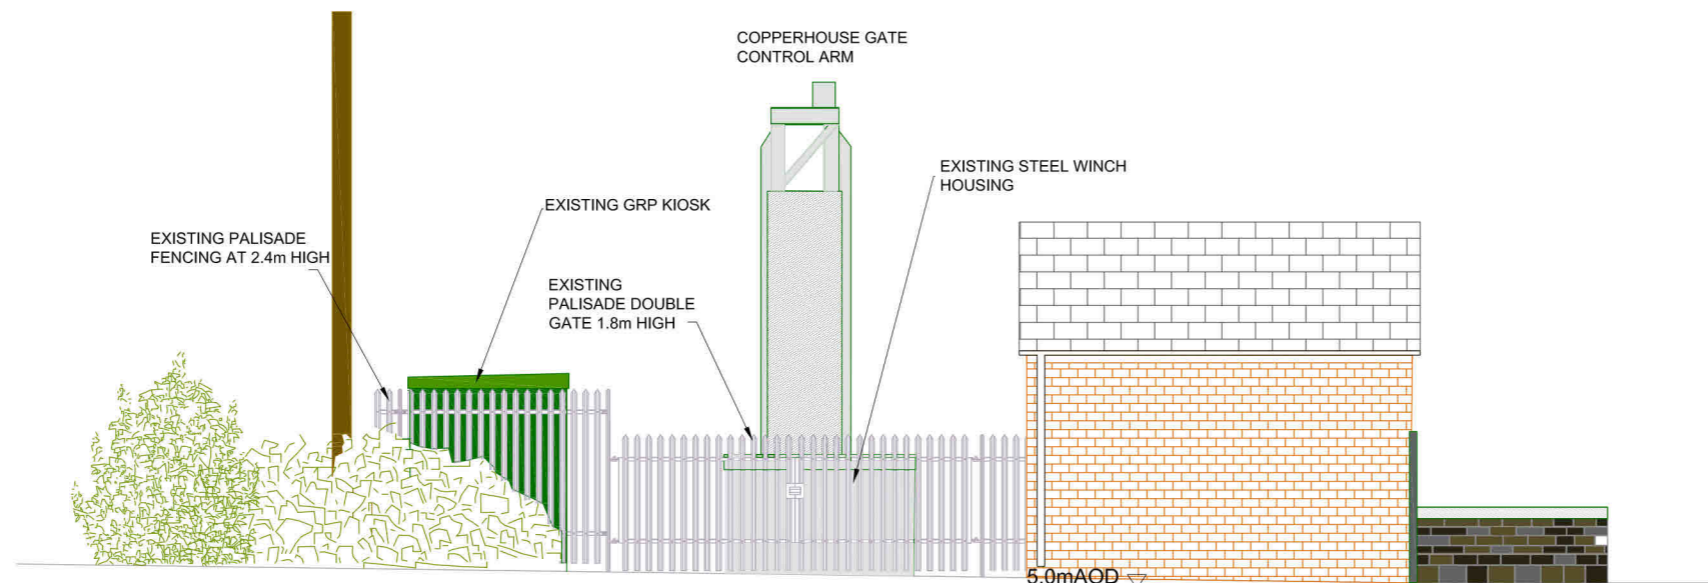

EXISTING SITE SOUTH ELEVATION (A-A)

 

COPPERHOUSE GATE EXISTING ELEVATIONS
SCALE 1 : 100

Key:

Notes:

- 1 REFER TO DRAWING FR/13/S003/22/23/REC/03 FOR ELEVATION LOCATIONS

PRELIMINARY DESIGN

Rev	By	Chkd	Apprvd	Date	Description
P01	TR	RH	TR	27/10/2023	FOR PLANNING



Environment Agency
 Iceni House, Colham Road, Ipswich, IP3 9JD
 www.environment-agency.gov.uk

Project **2022/REC
 COPPERHOUSE TIDAL GATE
 UPGRADES**

Drawing **COPPERHOUSE GATE
 OPERATIONAL IMPROVEMENTS
 EXISTING ELEVATIONS 2 of 2
 PLANNING**

Drawn by: TR Date: 27/10/2023

Checked by: RH Date: 27/10/2023

Approved by: TR Date: 27/10/2023

Drawing No.	Revision
FR/13/S003/23/24REC/07	P01

Drawing Scale: 1:100 at A3