



EXISTING SITE NOTRTH ELEVATION (C-C)

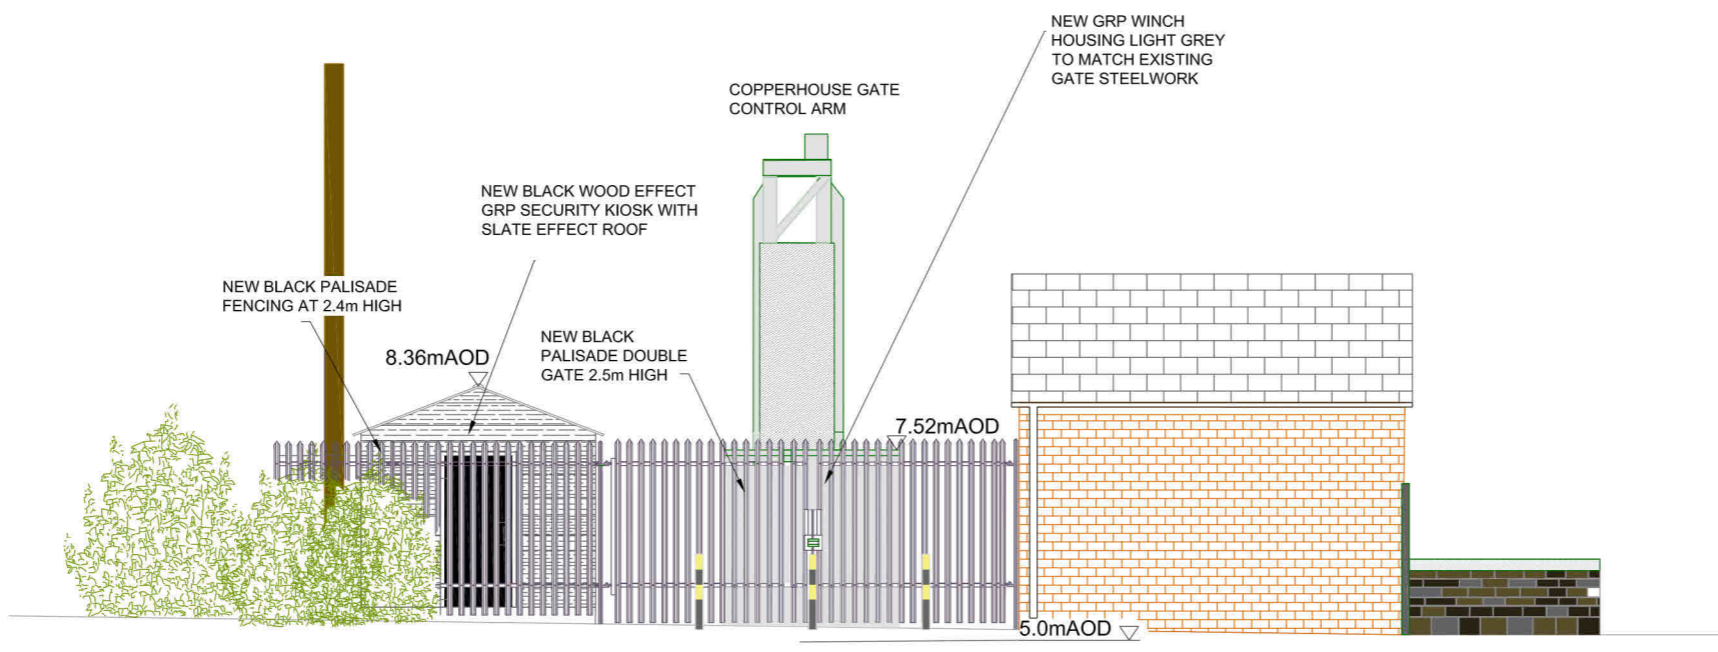

EXISTING SITE SOUTH ELEVATION (A-A)

 

**COPPERHOUSE GATE PROPOSED ELEVATIONS**  
**SCALE 1 : 100**

Key:

Notes:

- 1 REFER TO DRAWING FR/13/S003/22/23/REC/05 FOR ELEVATION LOCATIONS.
- 2 ALL DIMENSIONS ARE IN mm UNLESS OTHERWISE STATED.

**PRELIMINARY DESIGN**

Rev	By	Chkd	Apprvd	Date	Description
P01	TR	RH	TR	27/10/2023	FOR PLANNING



**Environment Agency**  
Icenri House, Colham Road, Ipswich, IP3 9JD  
www.environment-agency.gov.uk

Project **2022/REC COPPERHOUSE TIDAL GATE UPGRADES**

Drawing **COPPERHOUSE GATE OPERATIONAL IMPROVEMENTS PROPOSED ELEVATIONS 2 of 2 PLANNING**

Drawn by: TR Date: 27/10/2023

Checked by: RH Date: 27/10/2023

Approved by: TR Date: 27/10/2023

Drawing No.	Revision
FR/13/S003/23/24/REC/08	P01

Drawing Scale: 1:100 at A3