



EXISTING SITE WEST ELEVATION (B-B)

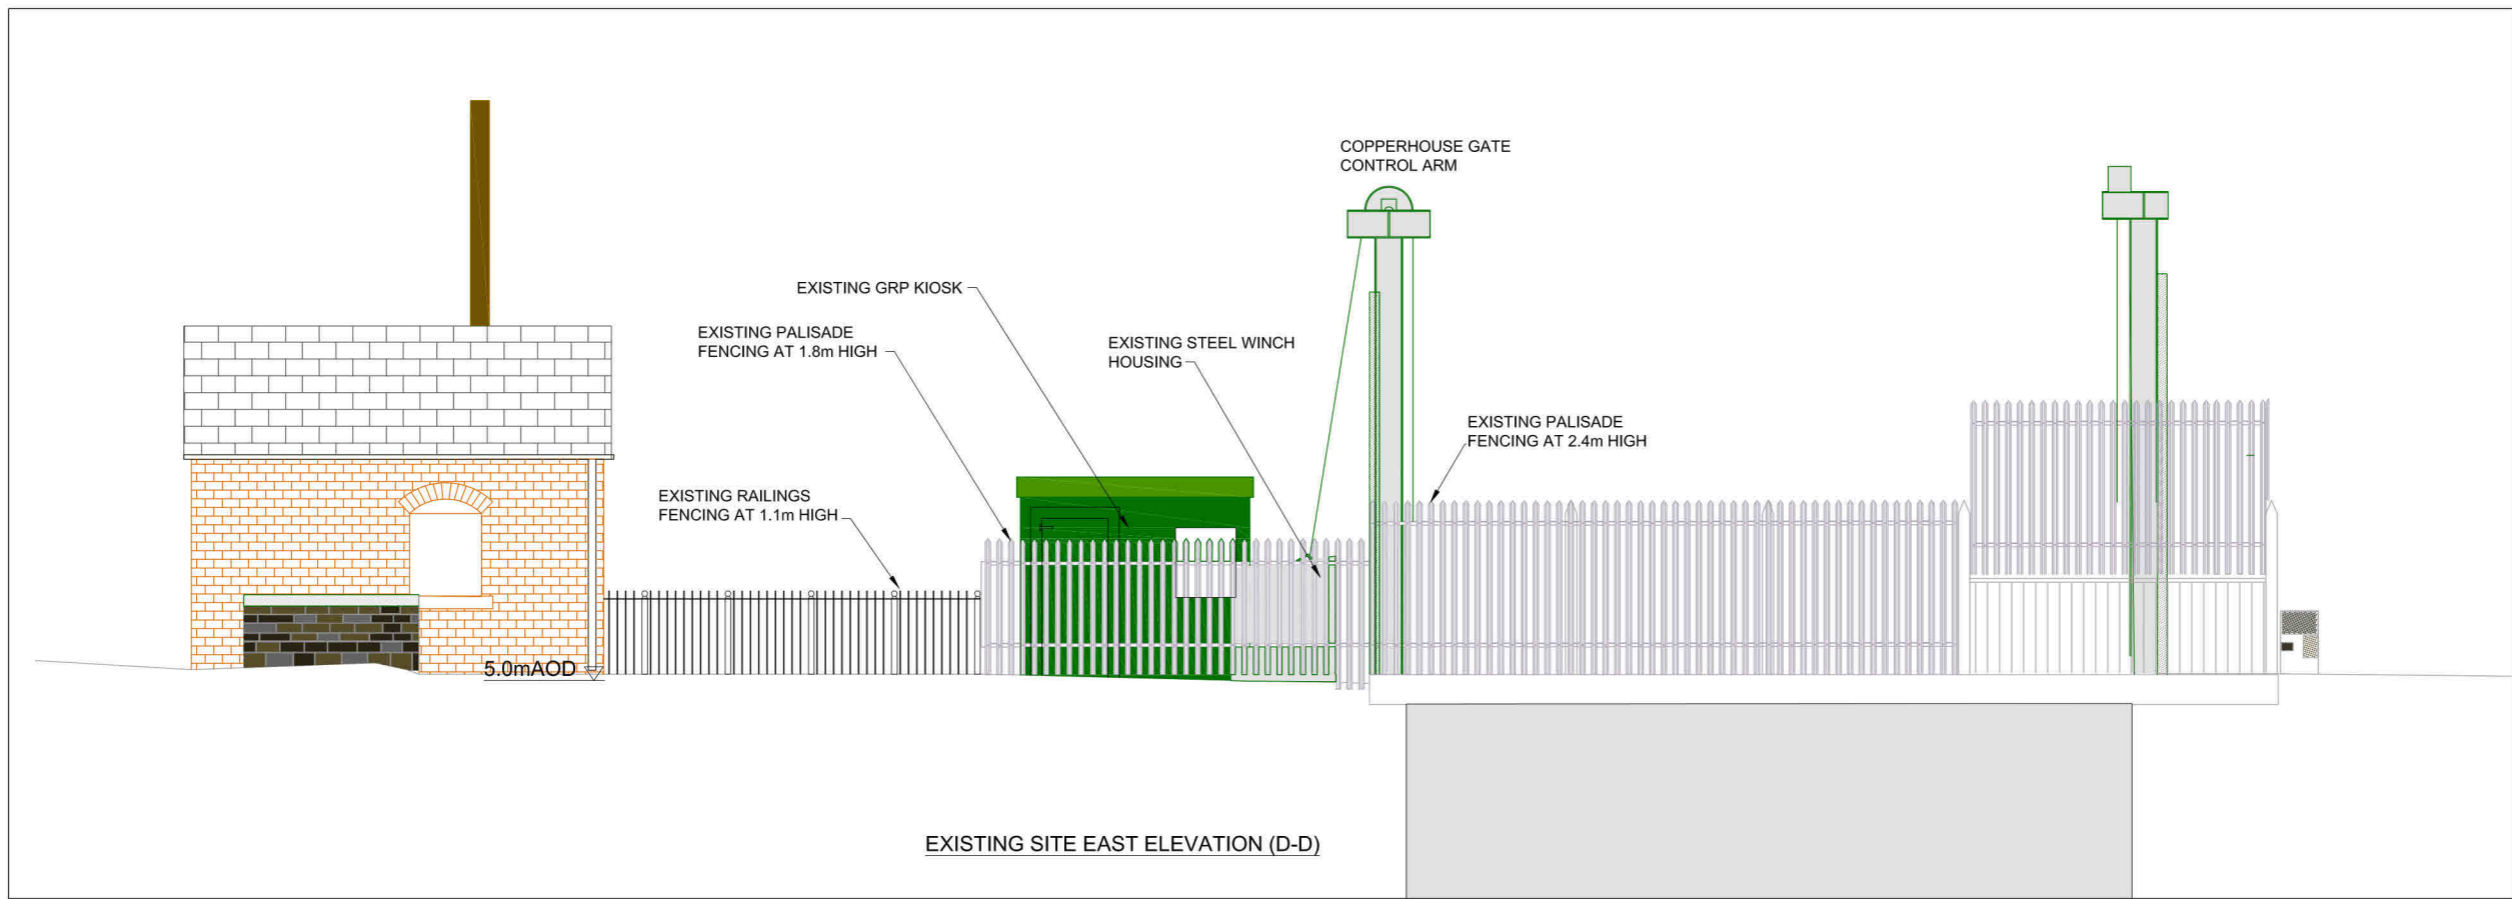

EXISTING SITE EAST ELEVATION (D-D)

 

**COPPERHOUSE GATE EXISTING ELEVATIONS**  
**SCALE 1 : 100**

Key:

Notes:

- 1 REFER TO DRAWING FR/13/S003/22/23/REC/03 FOR ELEVATION LOCATIONS

**PRELIMINARY DESIGN**

P02	TR	RH	TR	27/10/2023	ELEVATIONS EXTENDED
P01	TR	RH	TR	17/08/2023	FOR PLANNING
Rev	By	Chkd	Apprvd	Date	Description



**Environment Agency**  
Icenri House, Colham Road, Ipswich, IP3 9JD  
www.environment-agency.gov.uk

Project **2022/REC COPPERHOUSE TIDAL GATE UPGRADES**

Drawing **COPPERHOUSE GATE OPERATIONAL IMPROVEMENTS EXISTING ELEVATIONS 1 of 2 PLANNING**

Drawn by: TR Date: 17/08/2023

Checked by: RH Date: 17/08/2023

Approved by: TR Date: 17/08/2023

Drawing No.	Revision
FR/13/S003/23/24REC/04	P02

Drawing Scale: 1:100 at A3