



West Elevation

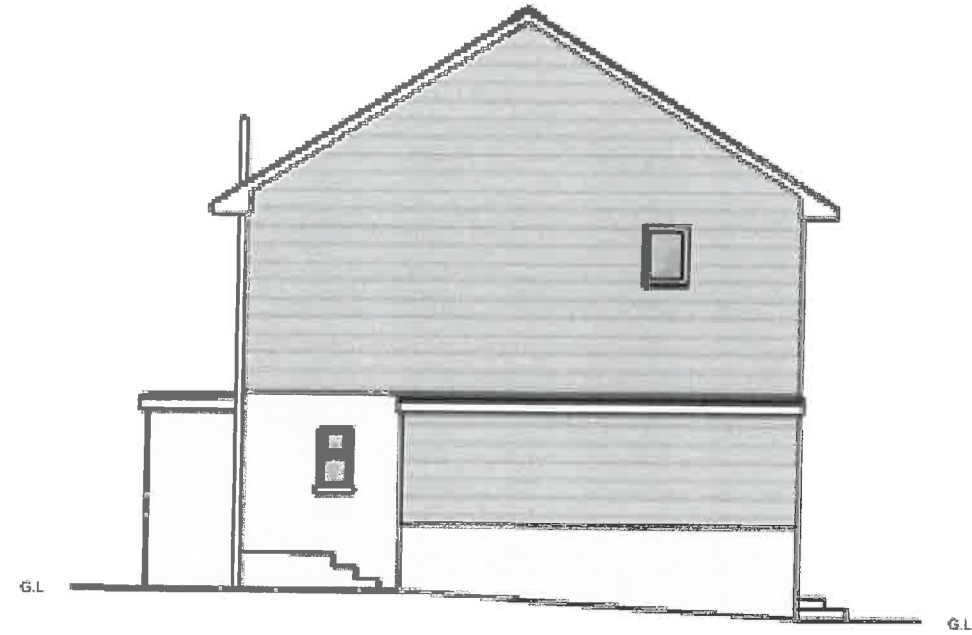

South Elevation

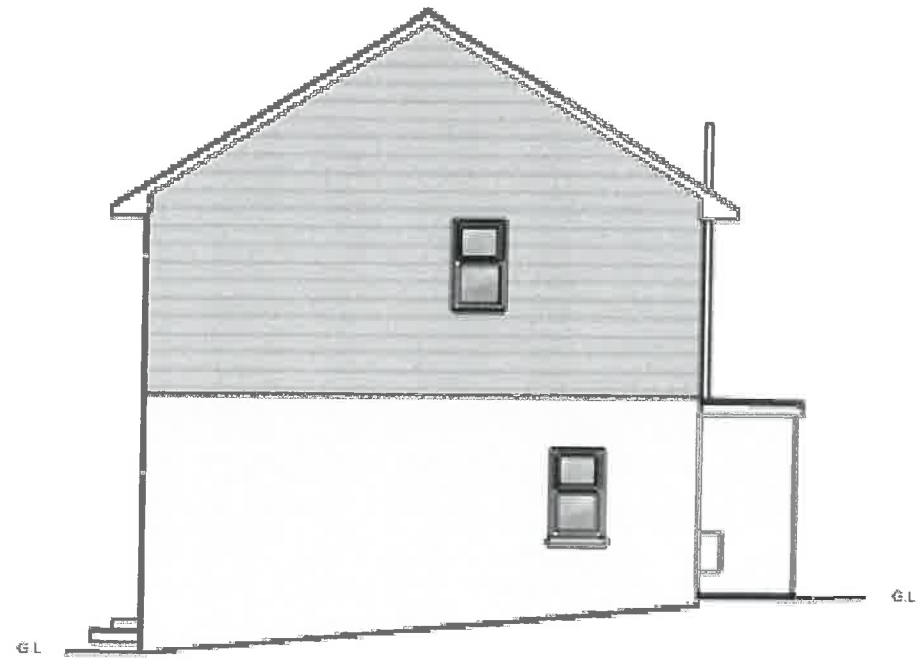


North Elevation



East Elevation

Scale 1:100



Drawing No. 24 Millway Bradninch, Devon EX5 4NL			Drawing No. Proposed Elevations		* The proposal includes a lightweight cladded timber frame construction on top of the existing rendered double brick cavity wall, with a slate roof to match neighbouring properties on both Culver Close and Millway.
Client Name Mr C Hewitt			Designer  Planning And Design Specialist		
Date Oct 2023	Drawing No. 03	Page No. A3			