




EXISTING REAR ELEVATION

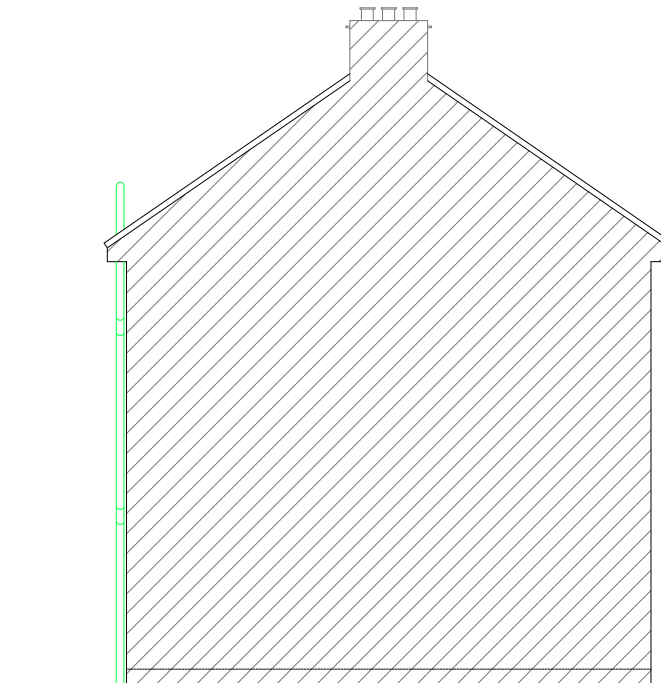


EXISTING LEFT SIDE ELEVATION

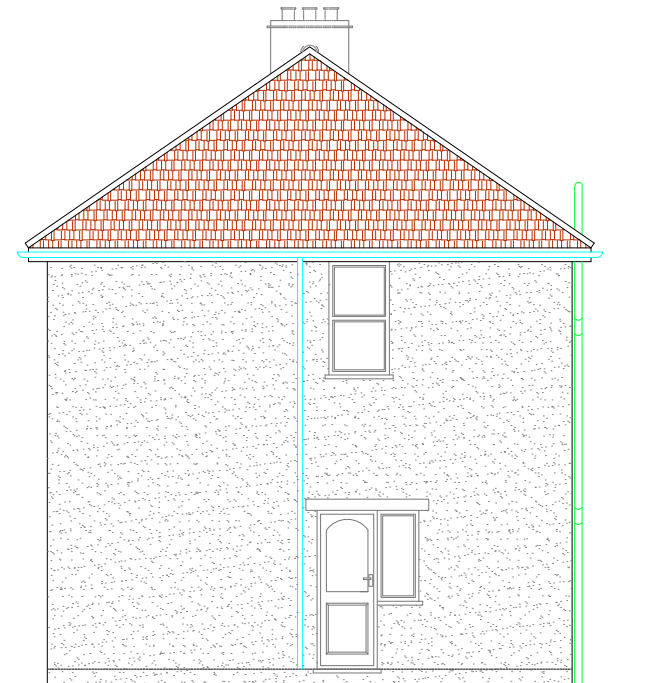

EXISTING RIGHT SIDE ELEVATION

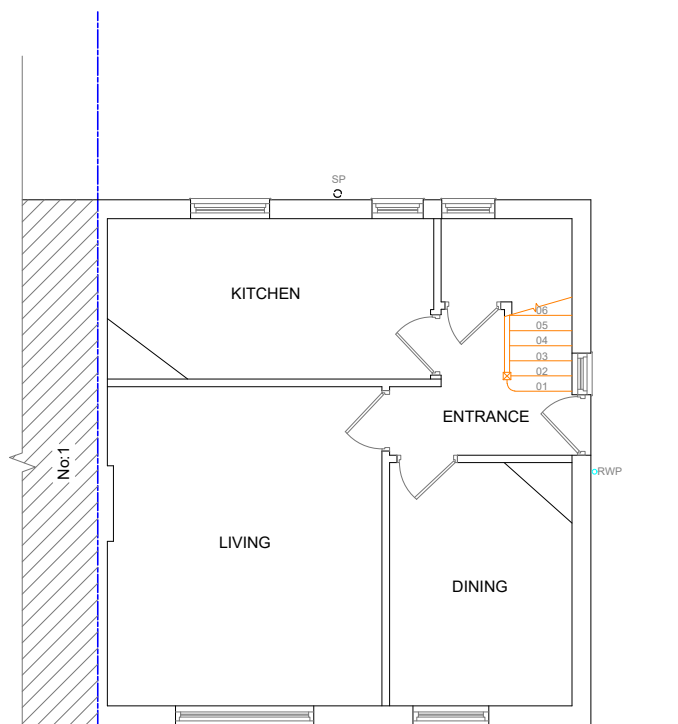

EXISTING GROUND FLOOR PLAN

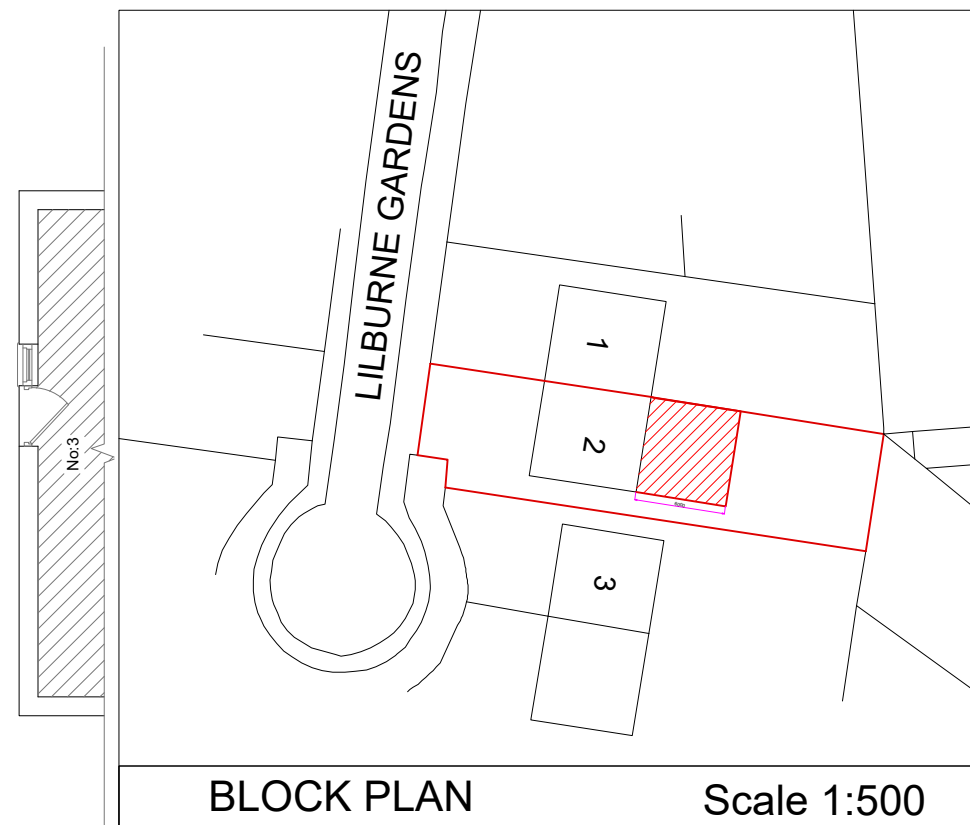

BLOCK PLAN

Scale 1:500



LOCATION PLAN

scale 1:1250

Ordnance Survey (c) Crown Copyright 2023. All rights reserved. Licence number 100022432

TITLE:
SINGLE STOREY REAR EXTENSION

NAME : Ms JIANLAN ZHU
ADDRESS : 2 Lilburne Gardens
London
SE9 6PZ

ARCCI DESIGNS
Tel : 020 3620 2355
Fax: 020 8425 1312
Web : www.arccidesigns.com
Email: admin@arccidesigns.com

Notes:
• This Drawing is Copyright of ARCCI DESIGNS and may not be reproduced or copied, in whole or in part, without express permission.
• Contractor/Builder to check all dimension on site. Before commencement of any works. Figured dimension only to be used.
• All work shall comply with the latest Building Regulations & be to the satisfaction of the L. Authority.
• Materials shall be suitable for the purpose for which they are used & the quality shall not be lower than that defined in the relevant British standard.

Drg No : **Scale :** 1:100 **Drwn By:** ST **Date :** 17.10.2023 **Page :** 1 OF 2