
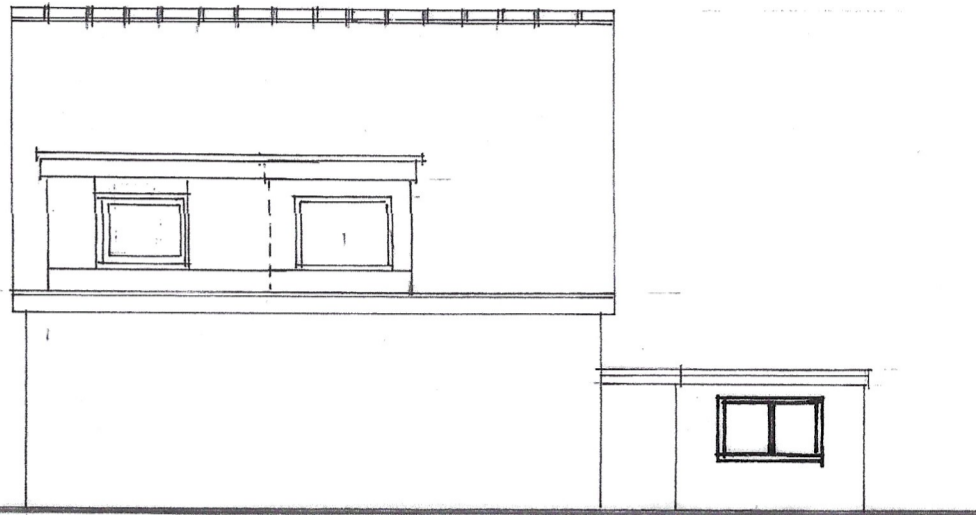


Proposed Alterations at:-

4 Birrell Road
Milngavie
G62 7JZ
As Existing

For Mr. & Mrs. Stewart

Scale 1:100
Drawing No. 06A

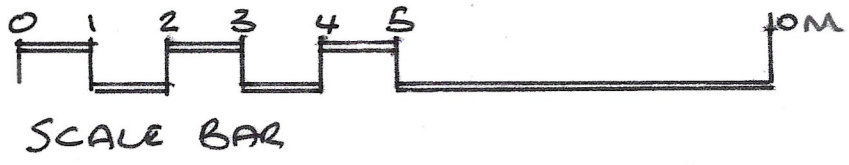

REAR ELEVATION.



SIDE ELEVATION.