


LOWER GROUND FLOOR PLAN

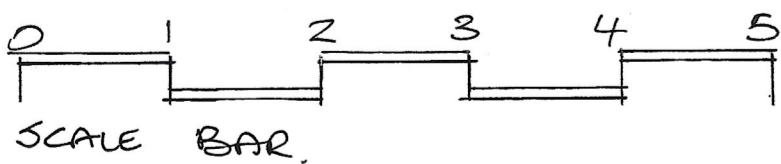

Proposed Alterations at:-
4 Birrell Road
Milngavie
G62 7JZ
As Existing

For Mr. & Mrs Stewart
Scale 1:50
Drawing No. 01