


GROUND FLOOR PLAN.

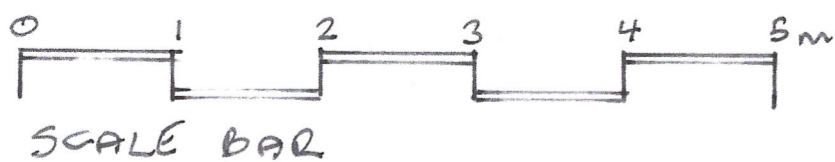

Proposed Alterations at:-

4 Birrell Road
 Milngavie
 G62 7JZ
 As Existing

For Mr. & Mrs Stewart
 Scale 1:50
 Drawing No. 02