


FIRST FLOOR PLAN.

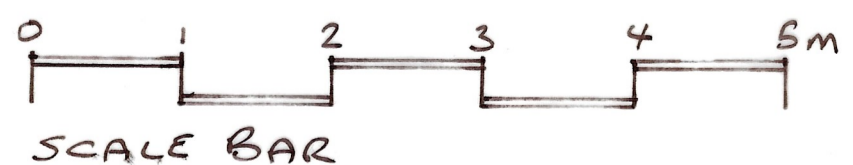

SCALE BAR.

Proposed Alterations at:-
 4 Birrell Road
 Milngavie
 G62 7JZ
 As Proposed

 For Mr. & Mrs. Stewart
 Scale 1:50
 Drawing No. 11