




First Floor Plan 1:100

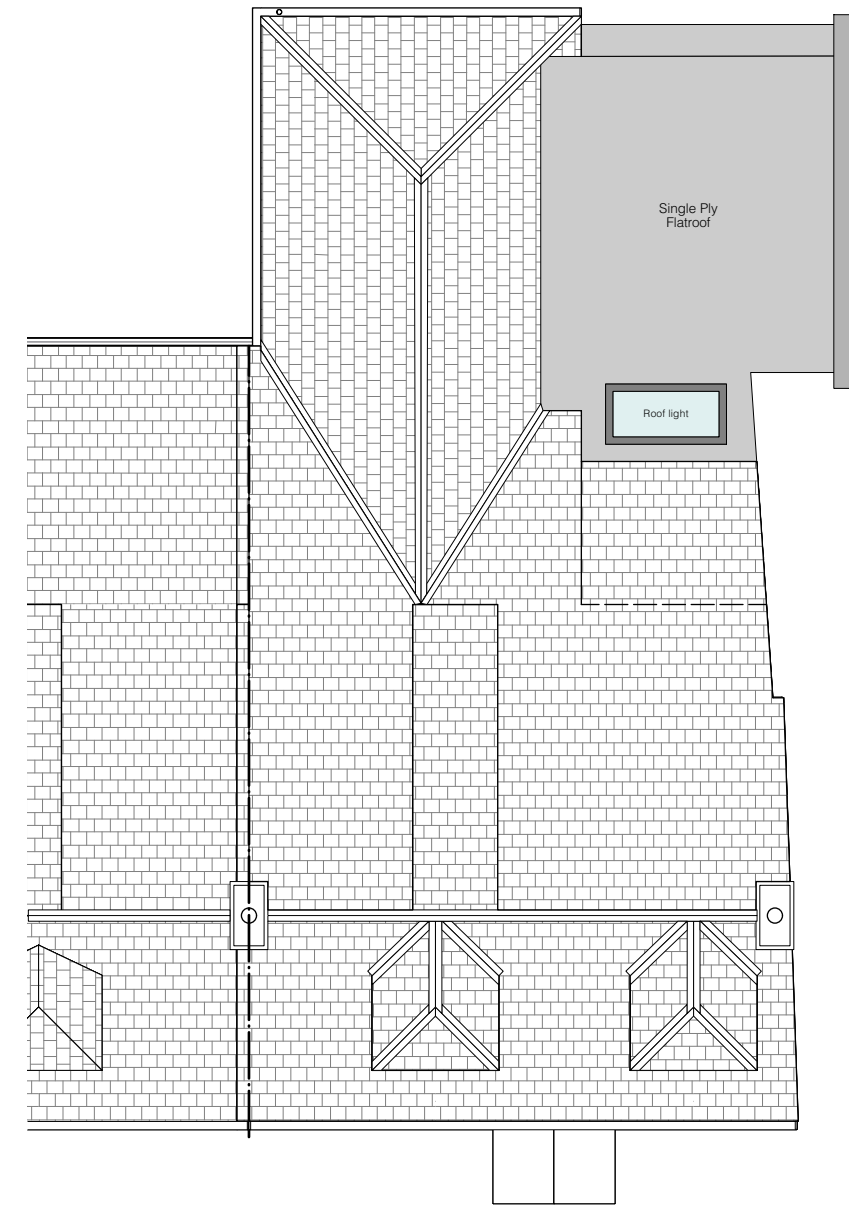

Roof Plan 1:100

 

as Proposed

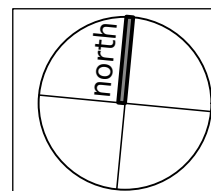

revisions

project
Proposed Alterations to
81 Main Street Longforgan
client
Mr and Mrs Philip McCallum
drawn CG checked AM

title
First Floor & Roof Plans
As Proposed
Planning Application
date November 2023 scale 1:100@A3

job no.
2308
dwg no.
(20)006
rev.

THE STUDIO
77 Main Street
Longforgan
Perthshire
DD2 5EW
T:01382 360378
mail@atelier-m.co.uk
www.atelier-m.co.uk

This drawing is the copyright of Atelier-M Ltd. This drawing is to be read in conjunction with the consultant's drawings, any discrepancies must be referred to the architect.

Registered Office: 2 Westbank Road Longforgan

Company No: 2 SC289842