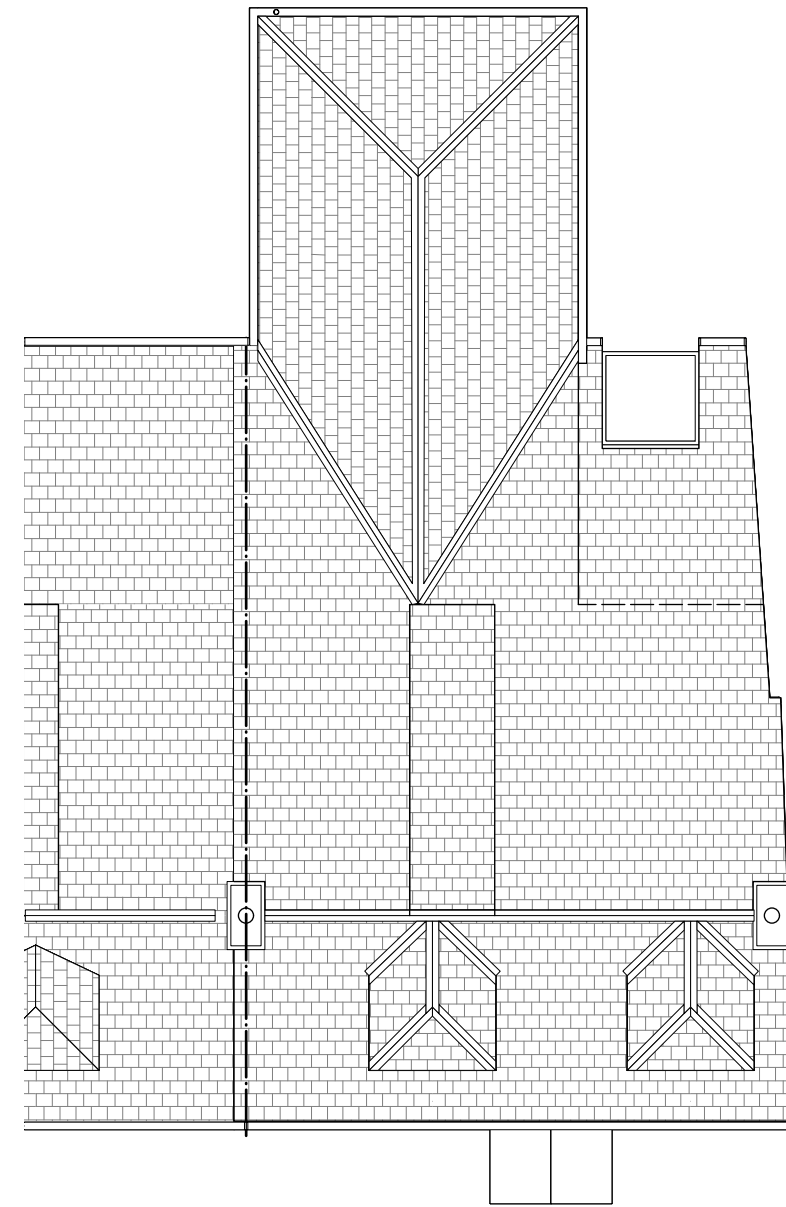
 


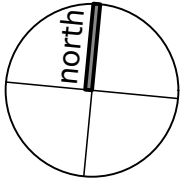

First Floor Plan 1:100



Roof Plan 1:100



as Existing

| | | | | | | | |
|---|--------------------------------------|-----------------------|---|--|------------------------|---|---|
|  | revisions | | project Proposed Alterations to 81 Main Street Longforgan | title First Floor & Roof Plans As Existing | job no. 2308 | THE STUDIO 77 Main Street Longforgan Perthshire DD2 5EW T:01382 360378 mail@atelier-m.co.uk www.atelier-m.co.uk |  |
| | client Mr and Mrs Philip McCallum | date November 2023 | drawn CG | checked AM | scale 1:100@A3 | | |
| <small>This drawing is the copyright of Atelier-M Ltd. This drawing is to be read in conjunction with the consultant's drawings, any discrepancies must be referred to the architect.</small> | | | | | | | |

Registered Office: 2 Westbank Road Longforgan

Company No: 2 SC289842