




BASEMENT FLOOR PLAN

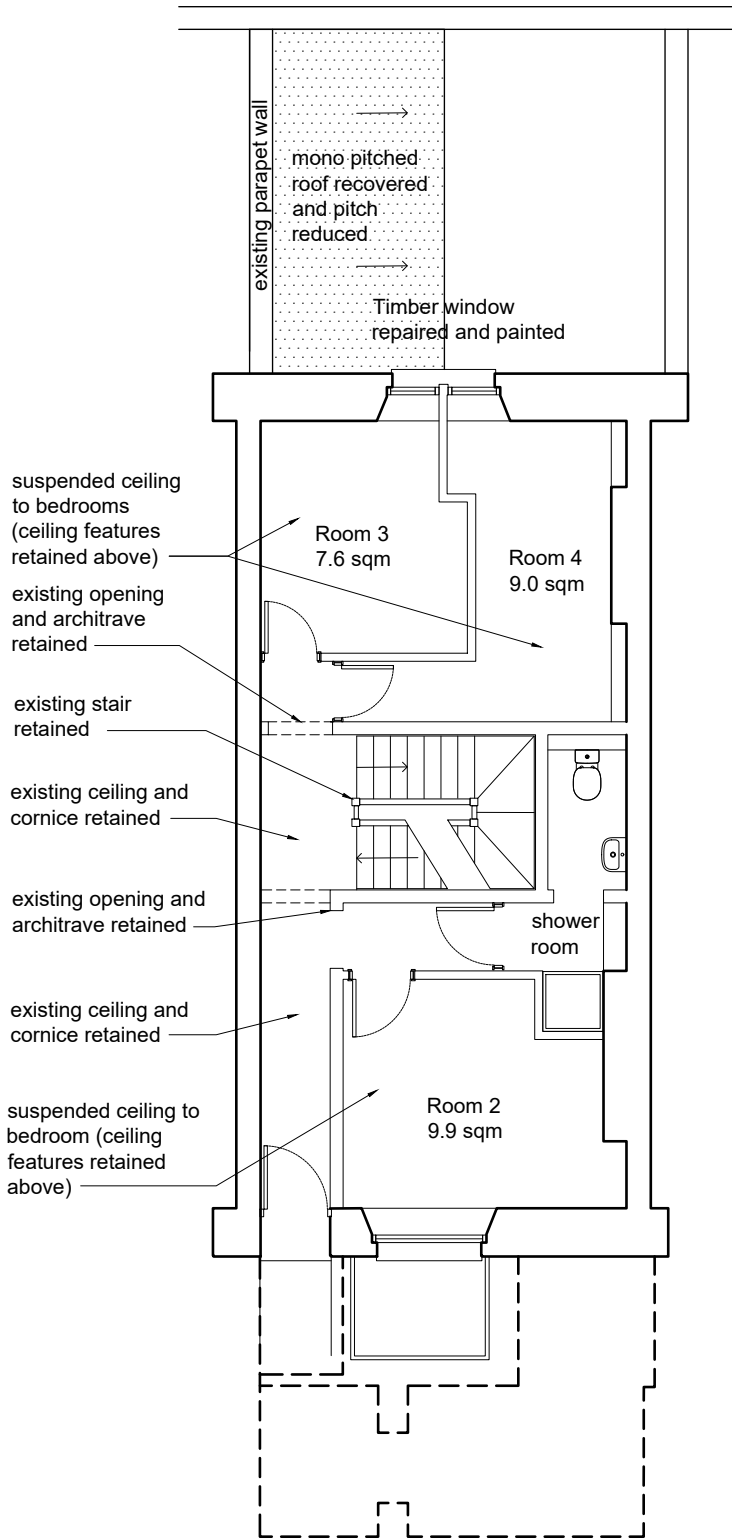

GROUND FLOOR PLAN

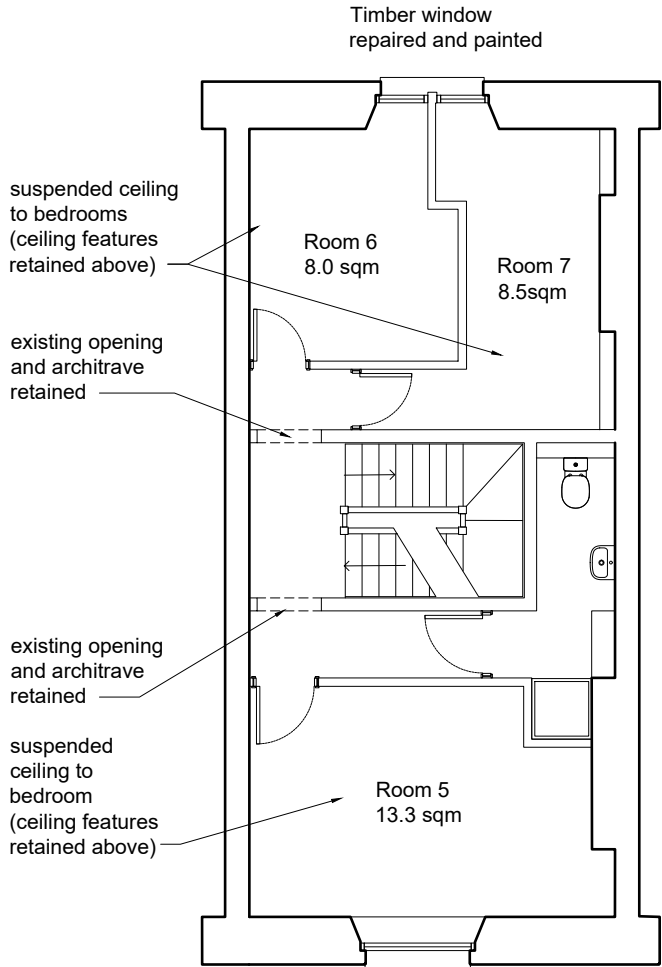

FIRST FLOOR PLAN

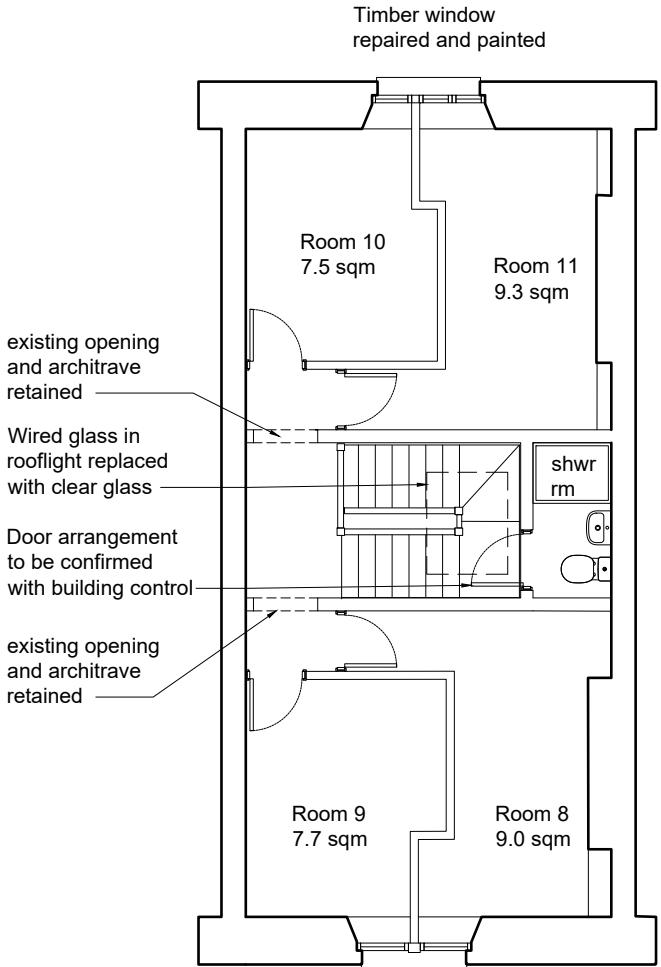

SECOND FLOOR PLAN

Project Title
4 Sunderland Road
Clifton, Bristol
Drawing Title
Floor Plans
Record

Date
Oct 2023
Drawn
AB
Checked
AT

Scale
1:100@A3

17/10/23	text revised per client comments	AB	AT	B
16/10/23	revision post site visit	AB	AT	A
Date	Description	Drawn	Checked	Rev.

ANGUS MEEK ARCHITECTS

Cedar Yard, 290A Gloucester Road, Bristol, BS7 8PD
T 0117 942 82 86 E architecture@angusmeek.co.uk

Project No. Drawing No. Rev.
2801 P01 B

Not to be reproduced in part or whole, without consent. Any discrepancies to be reported to the architect. Contractors to verify all dimensions and sizes on site.