

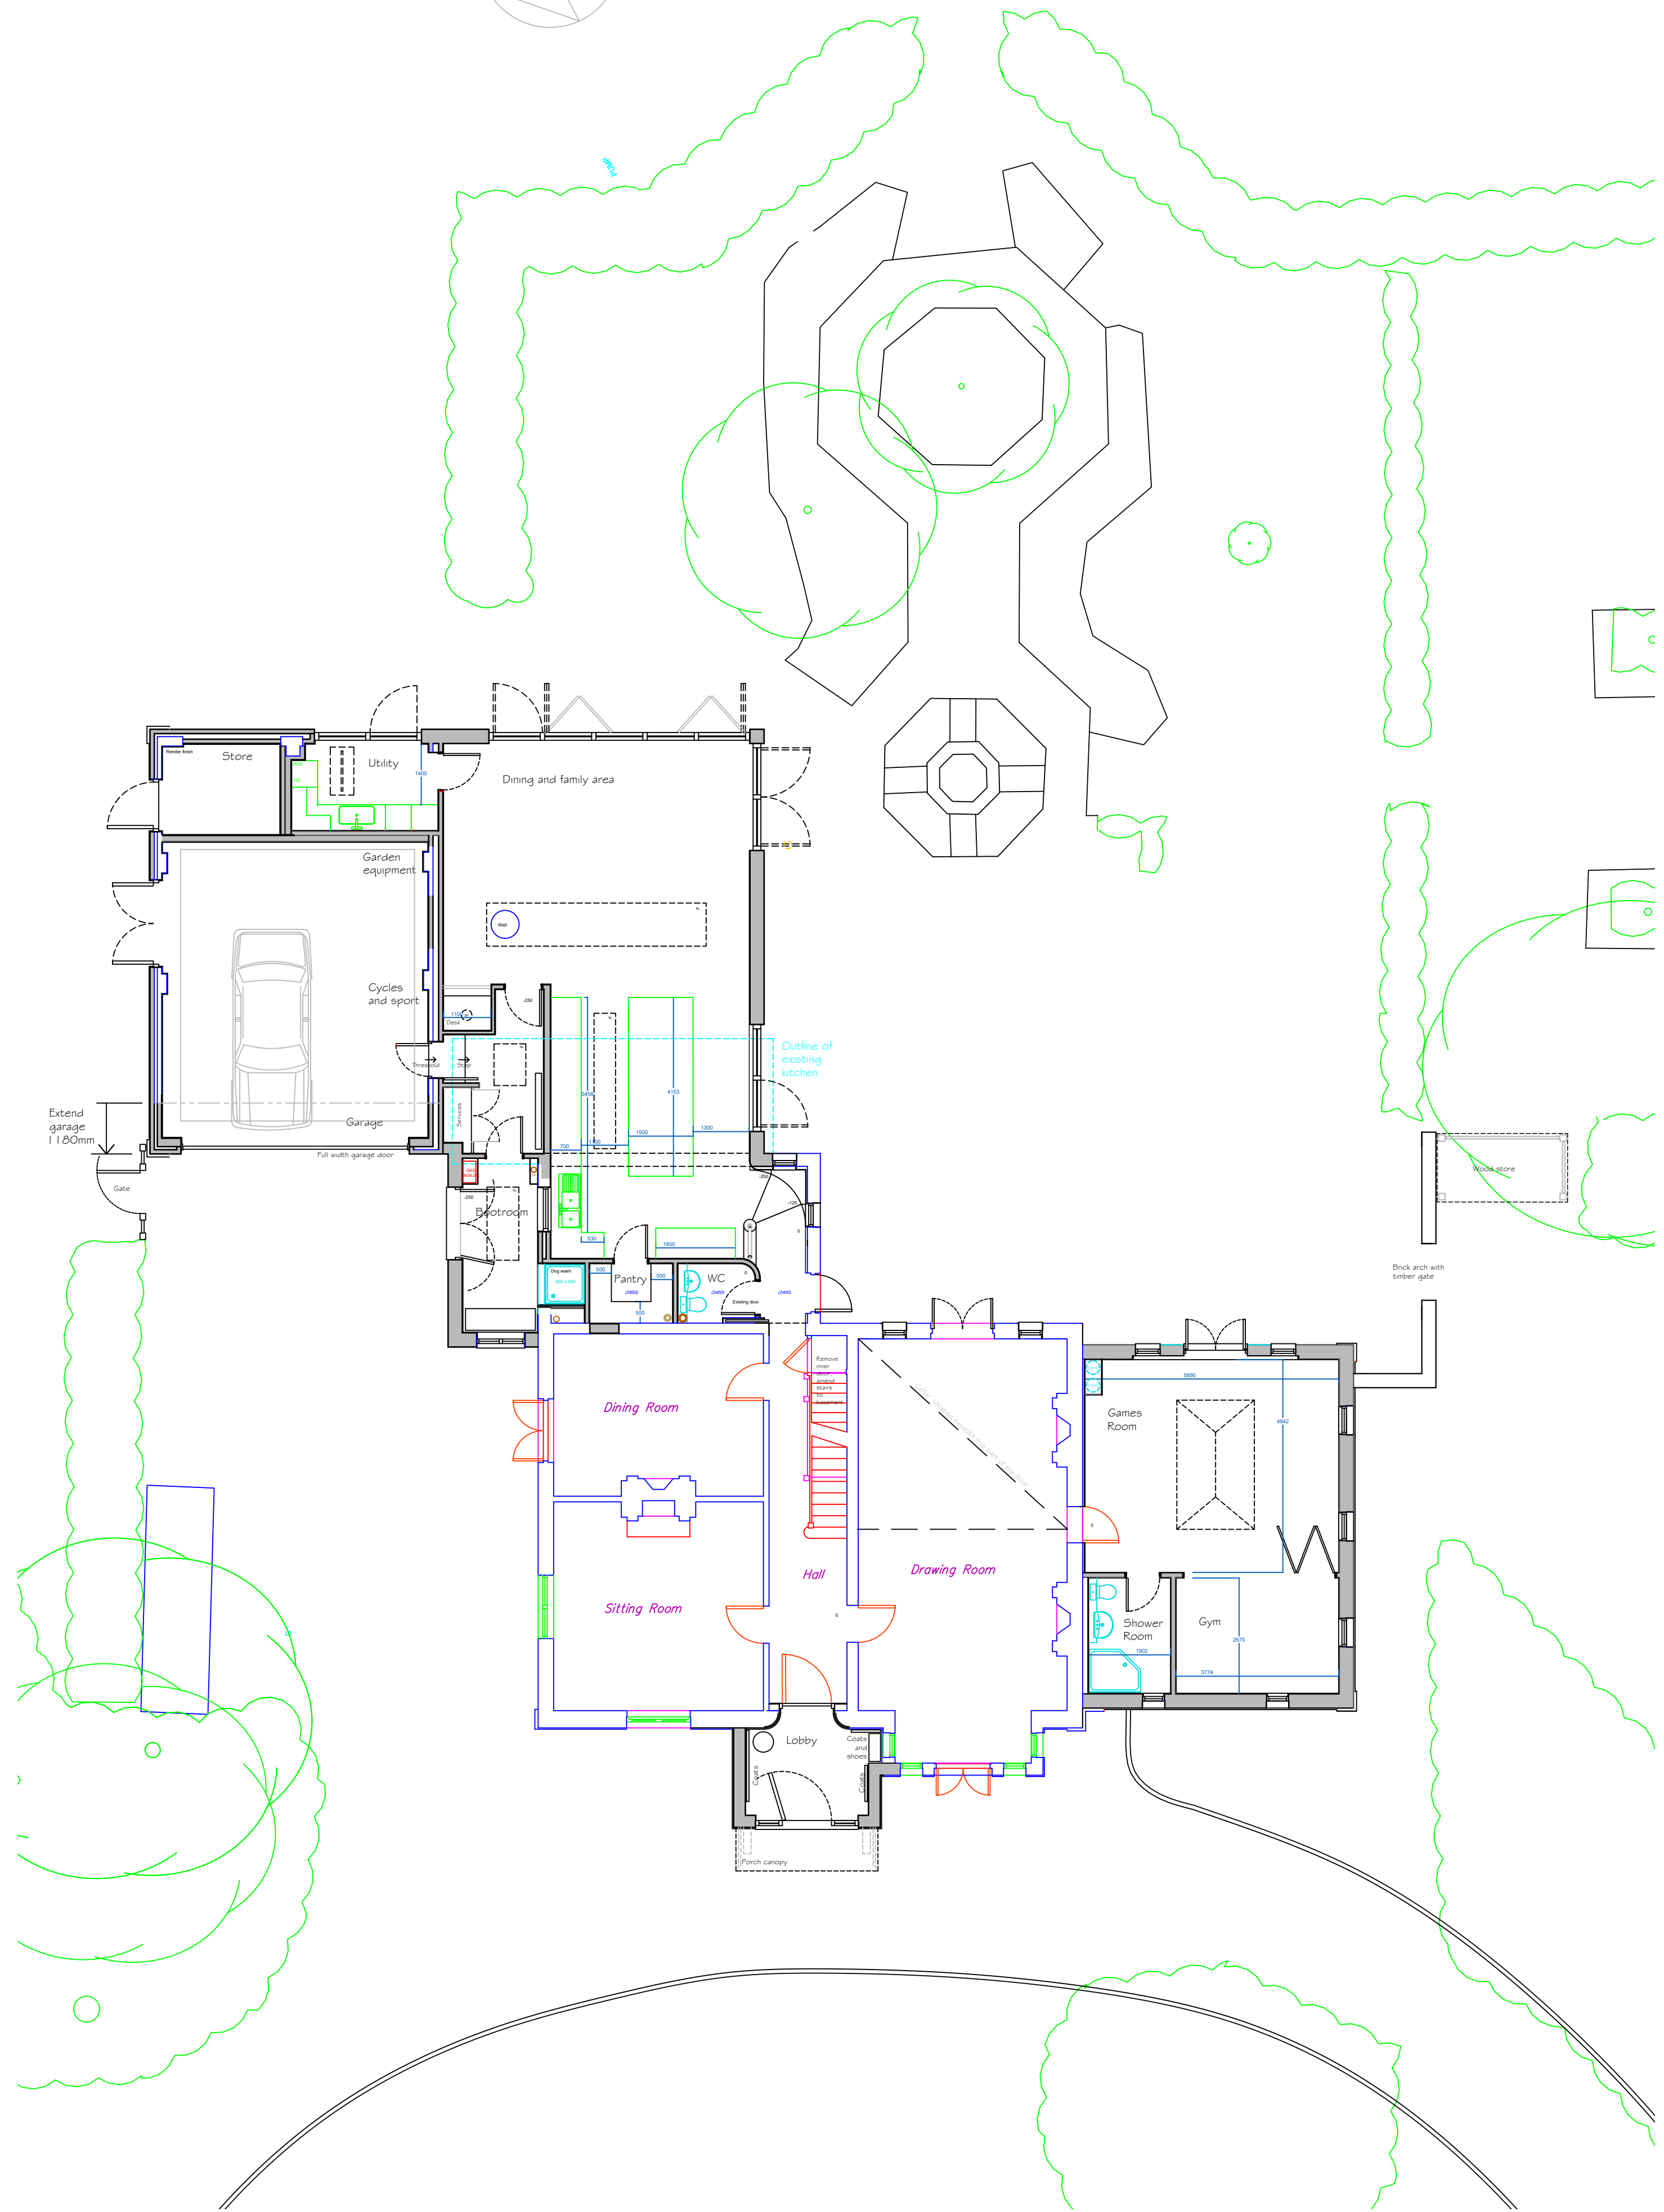




GROUND FLOOR PLAN

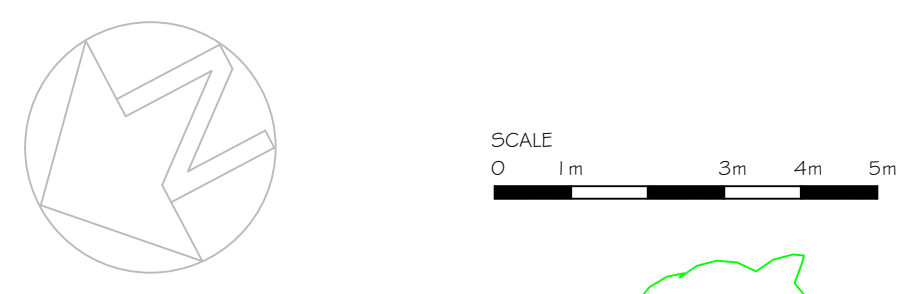


SECOND FLOOR PLAN

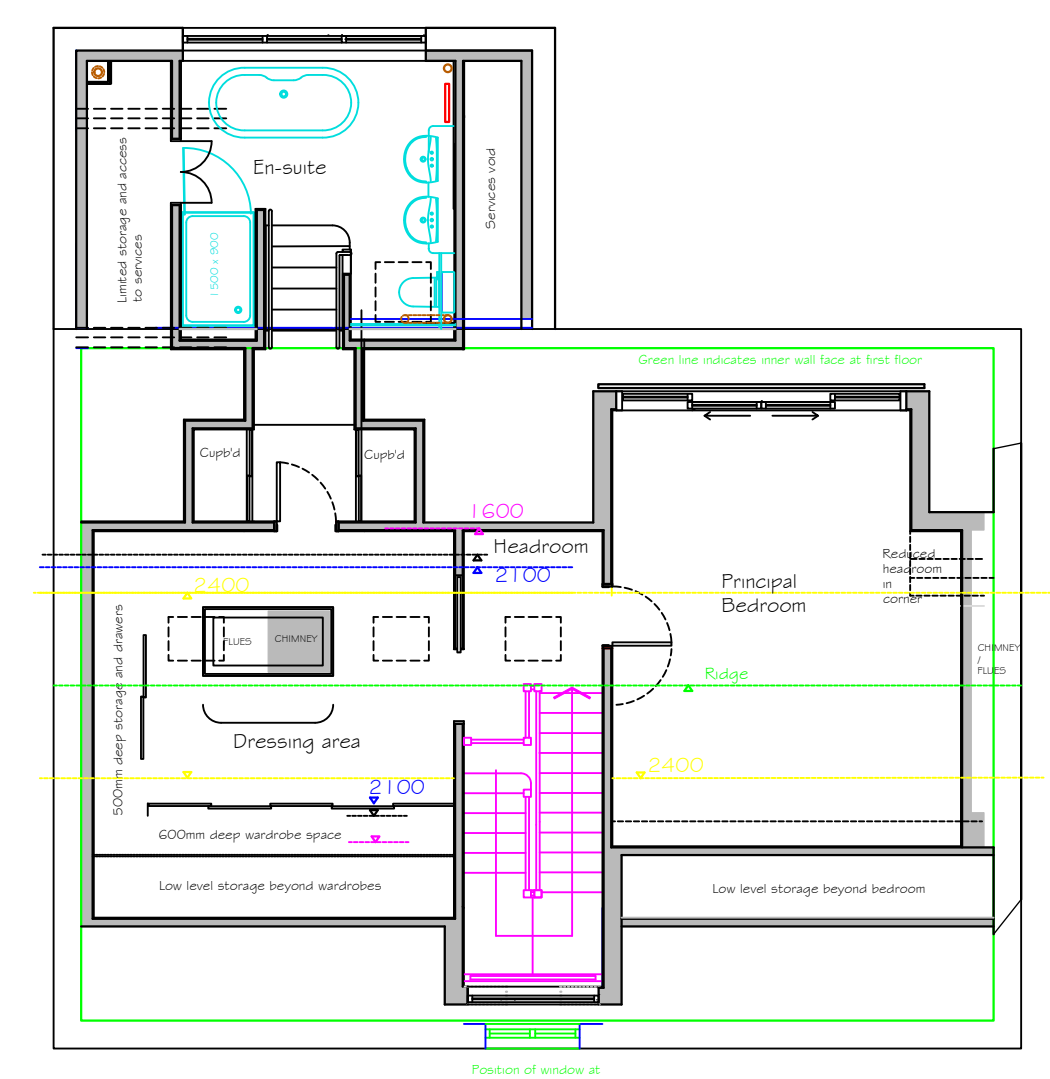

LOWER GROUND FLOOR PLAN

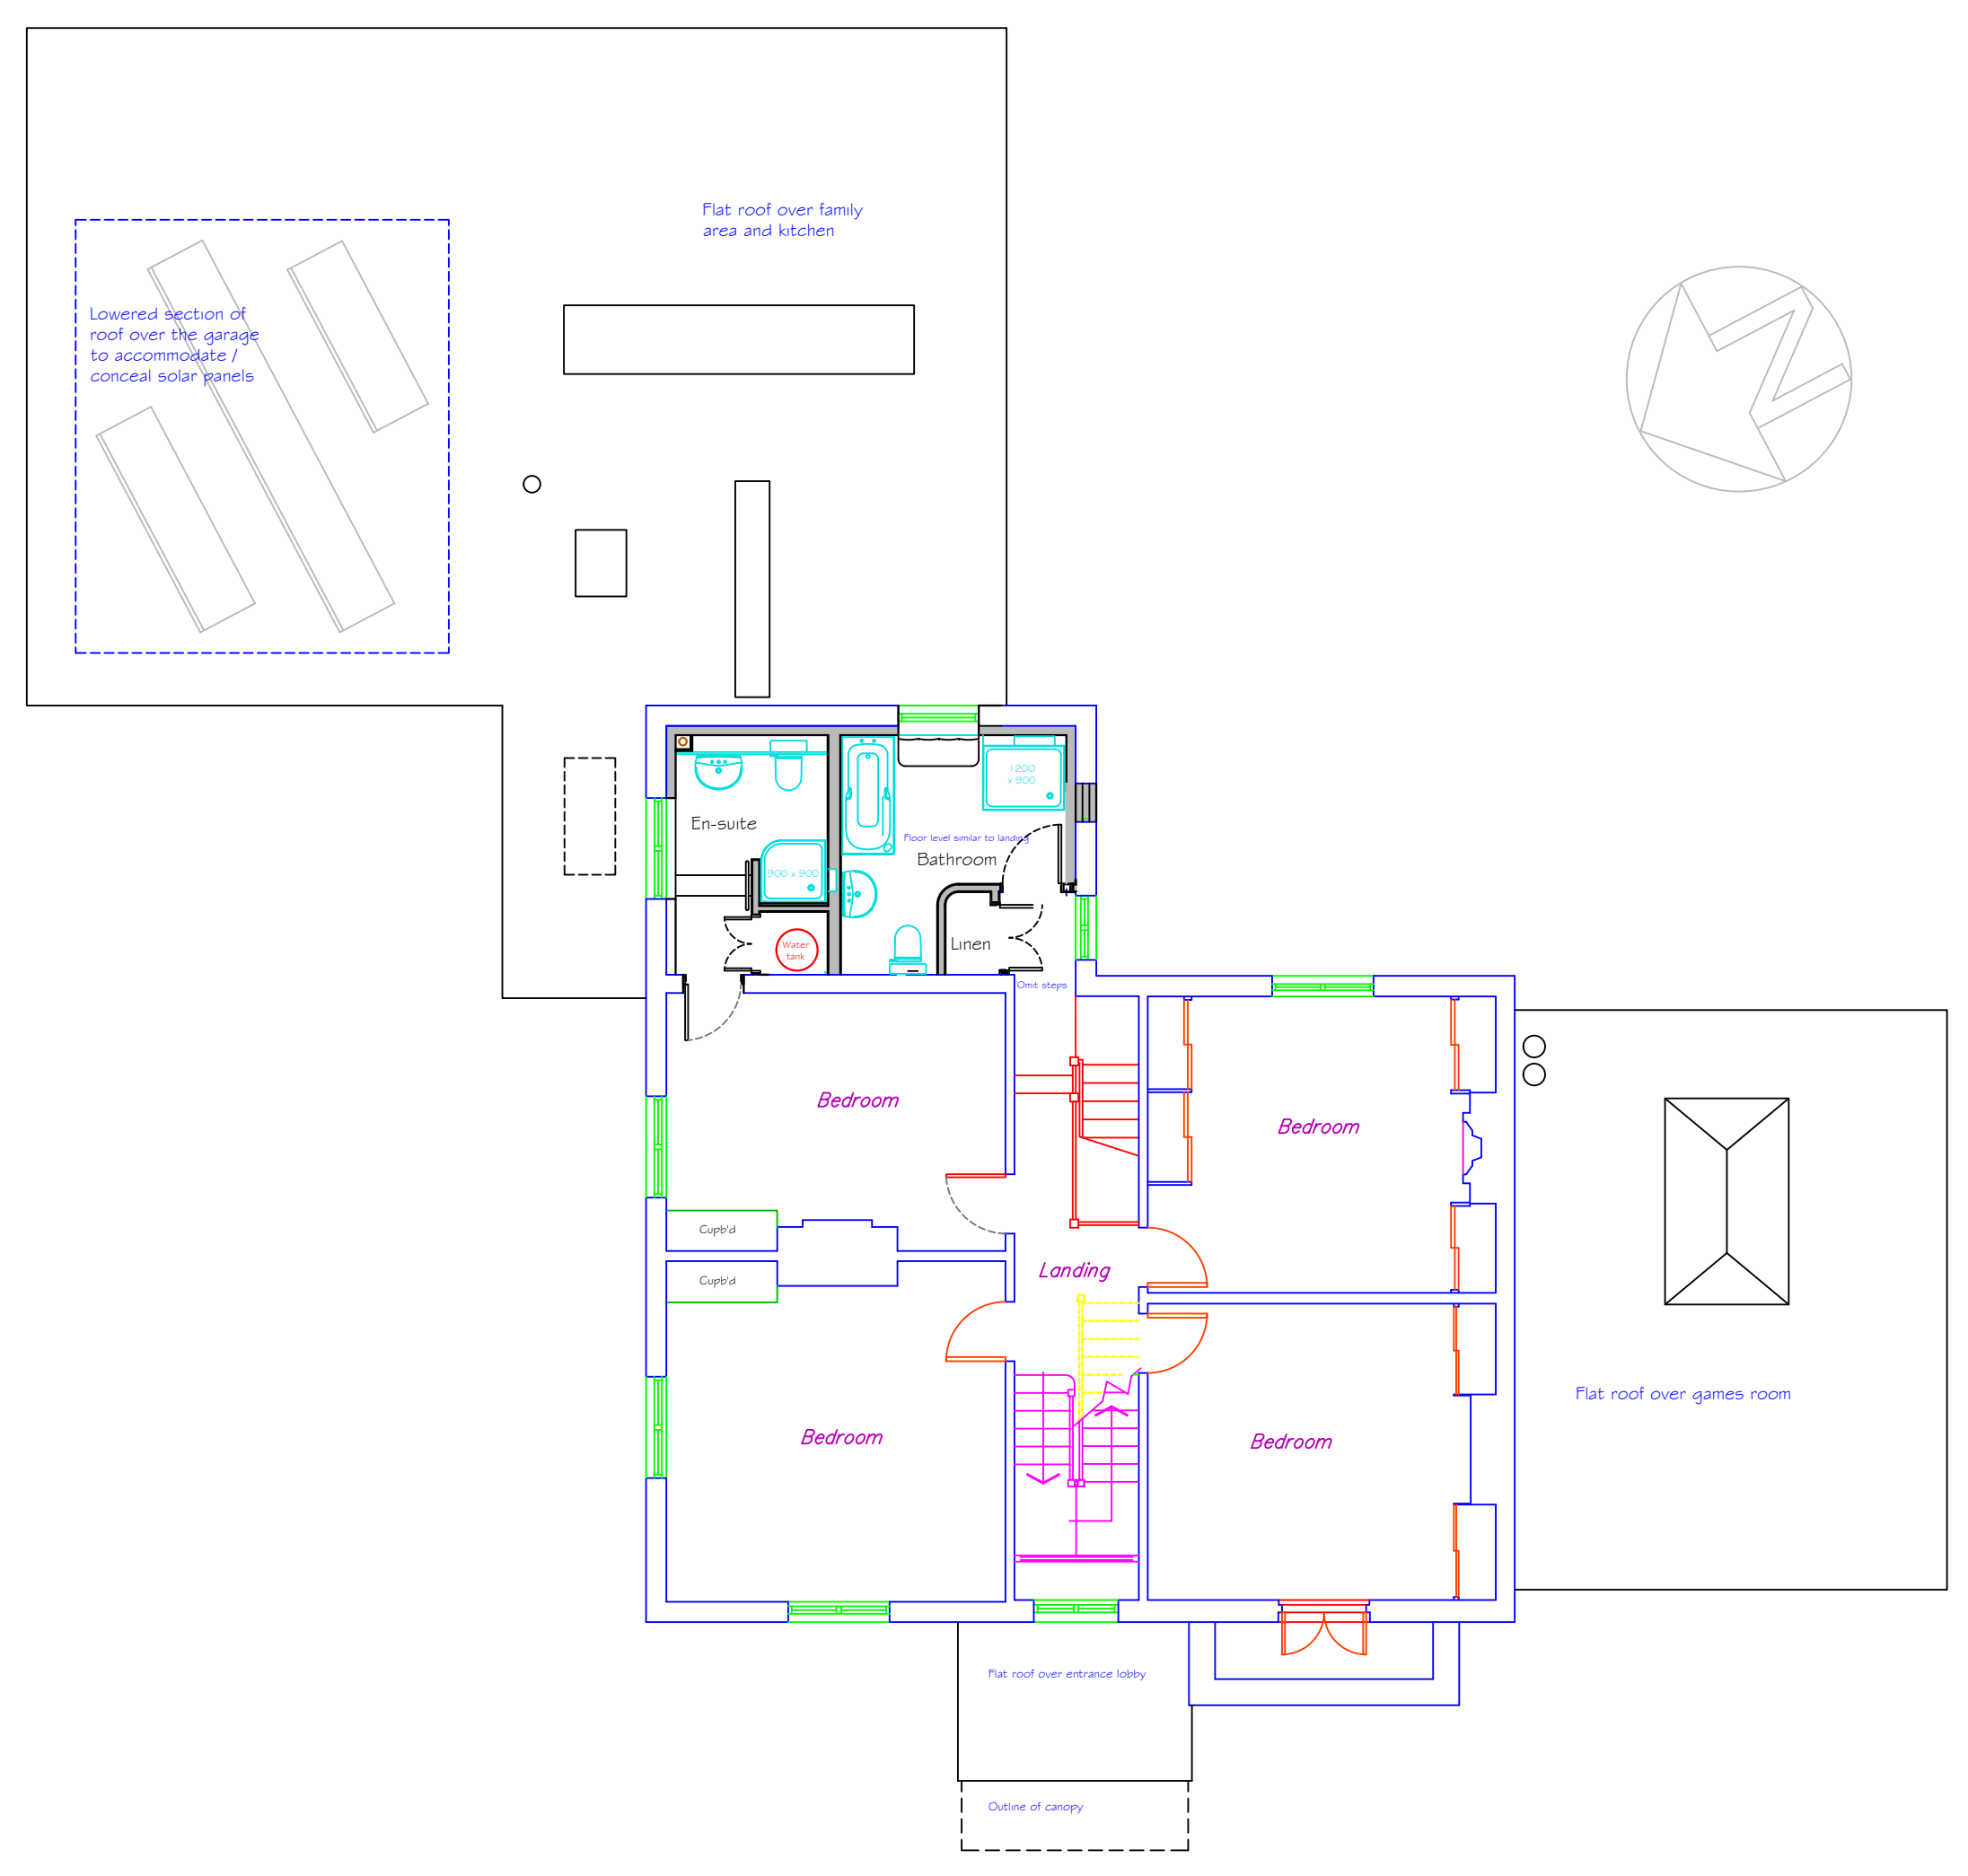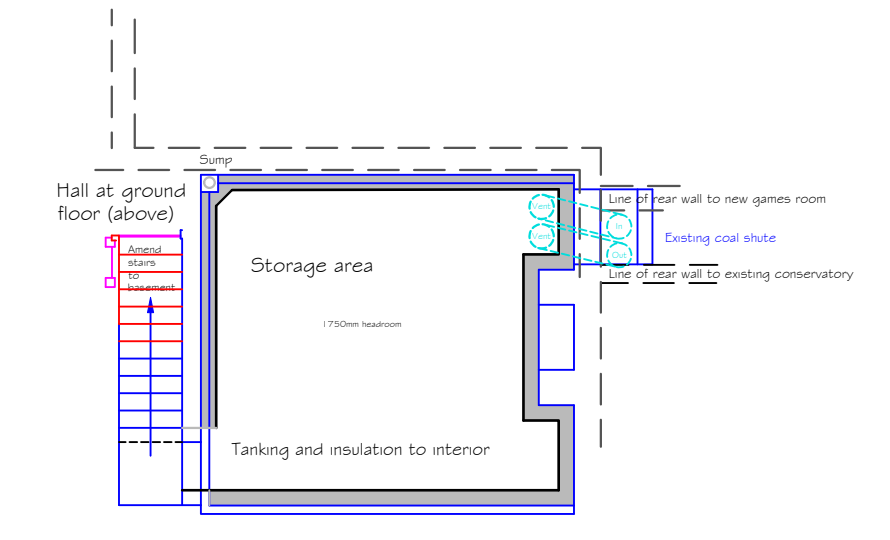

FIRST FLOOR PLAN

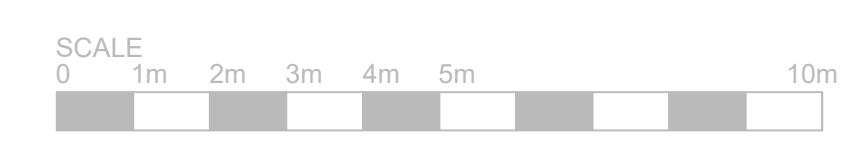

NOTES:
 Do not scale from this drawing. All dimensions to be checked on site prior to preparation of shop drawings, fabrication of parts, ordering materials or commencing works. Any omissions or discrepancies to be reported to the architect before any work commences.
 This drawing has been prepared solely for the purposes of obtaining other Planning Consent and / or Building Control approval.
 This drawing and design remain the property of MEM Property Services and may not be reproduced without written consent.

REVISIONS:
 A. Outline of proposed stg for swimming pool omitted.
 Detail of wood store entrance. Refer also to Drawing 94312 / 0B

ARCHITECTURE
BUILDING SURVEYING
PROJECT MANAGEMENT
PRINCIPAL DESIGNERS

MEM
PROPERTY SERVICES

Rogallo House, 2 Forest Glade
 Rowledge, Farnham
 Surrey, GU10 4DG

Tel: 01252 794610 07850 244466
 e-mail: mem.booploody@gmail.com
 www.mempropertyservices.co.uk

Property
 KILLARNEY, FARNHAM ROAD
 HOLT POUND, FARNHAM, SURREY GU10 4LE

client
 MR & MRS R EATON

title
 PROPOSED
 GROUND FLOOR PLAN & LOWER GROUND
 FIRST AND SECOND FLOOR PLANS

page A1	scale 1 : 100	date DEC 2023
project no. 94312	drawing no. 0B	revision A