



NORTH-WEST ELEVATION

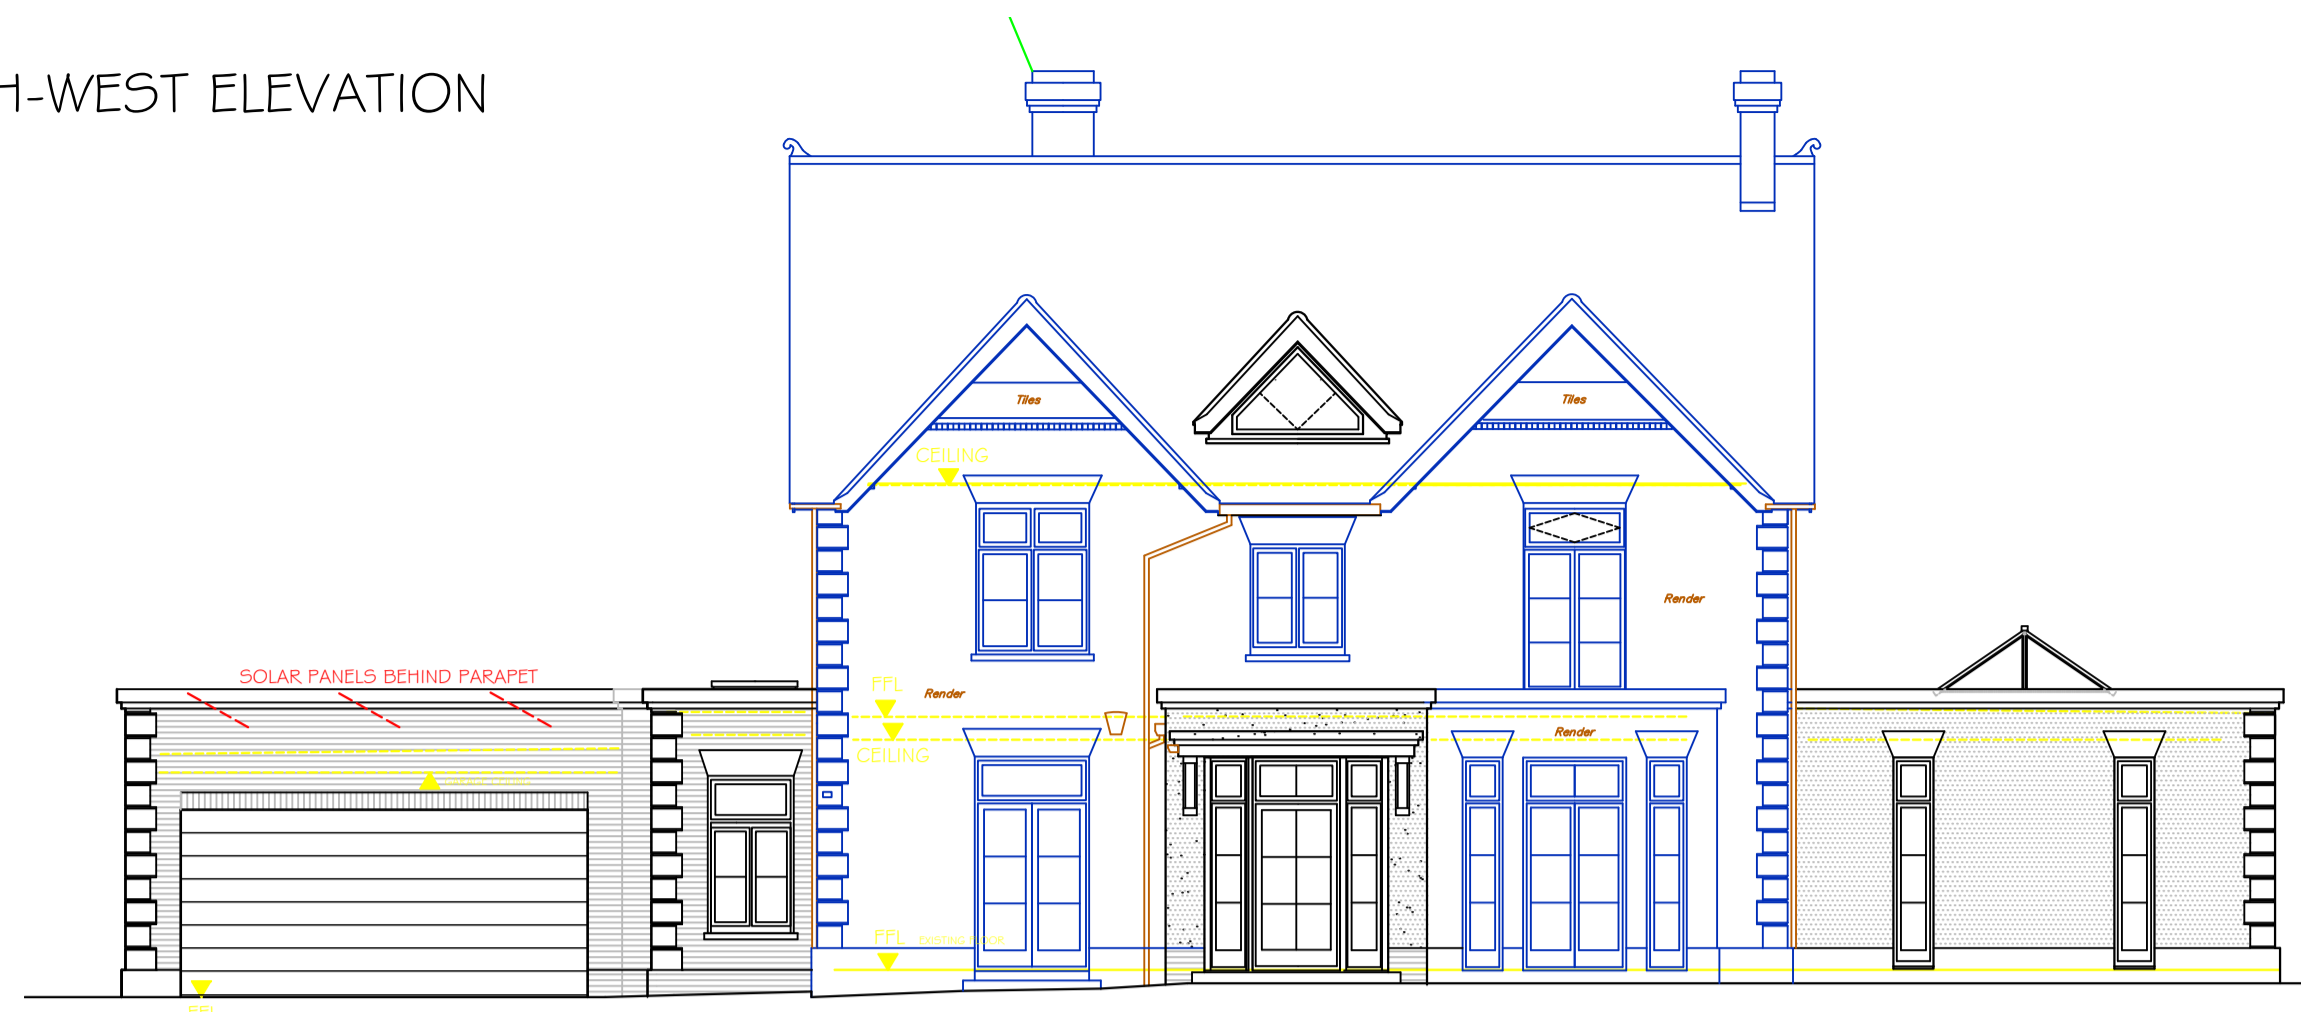

SOUTH-EAST ELEVATION



ELEVATIONS @ 1:100

 

NORTH-EAST ELEVATION





SOUTH-WEST ELEVATION



SECTION


SHOWING NEW EN-SUITE AT UPPER FLOOR AND REVISED BATHROOM AT FIRST FLOOR

SECTIONS @ 1:50

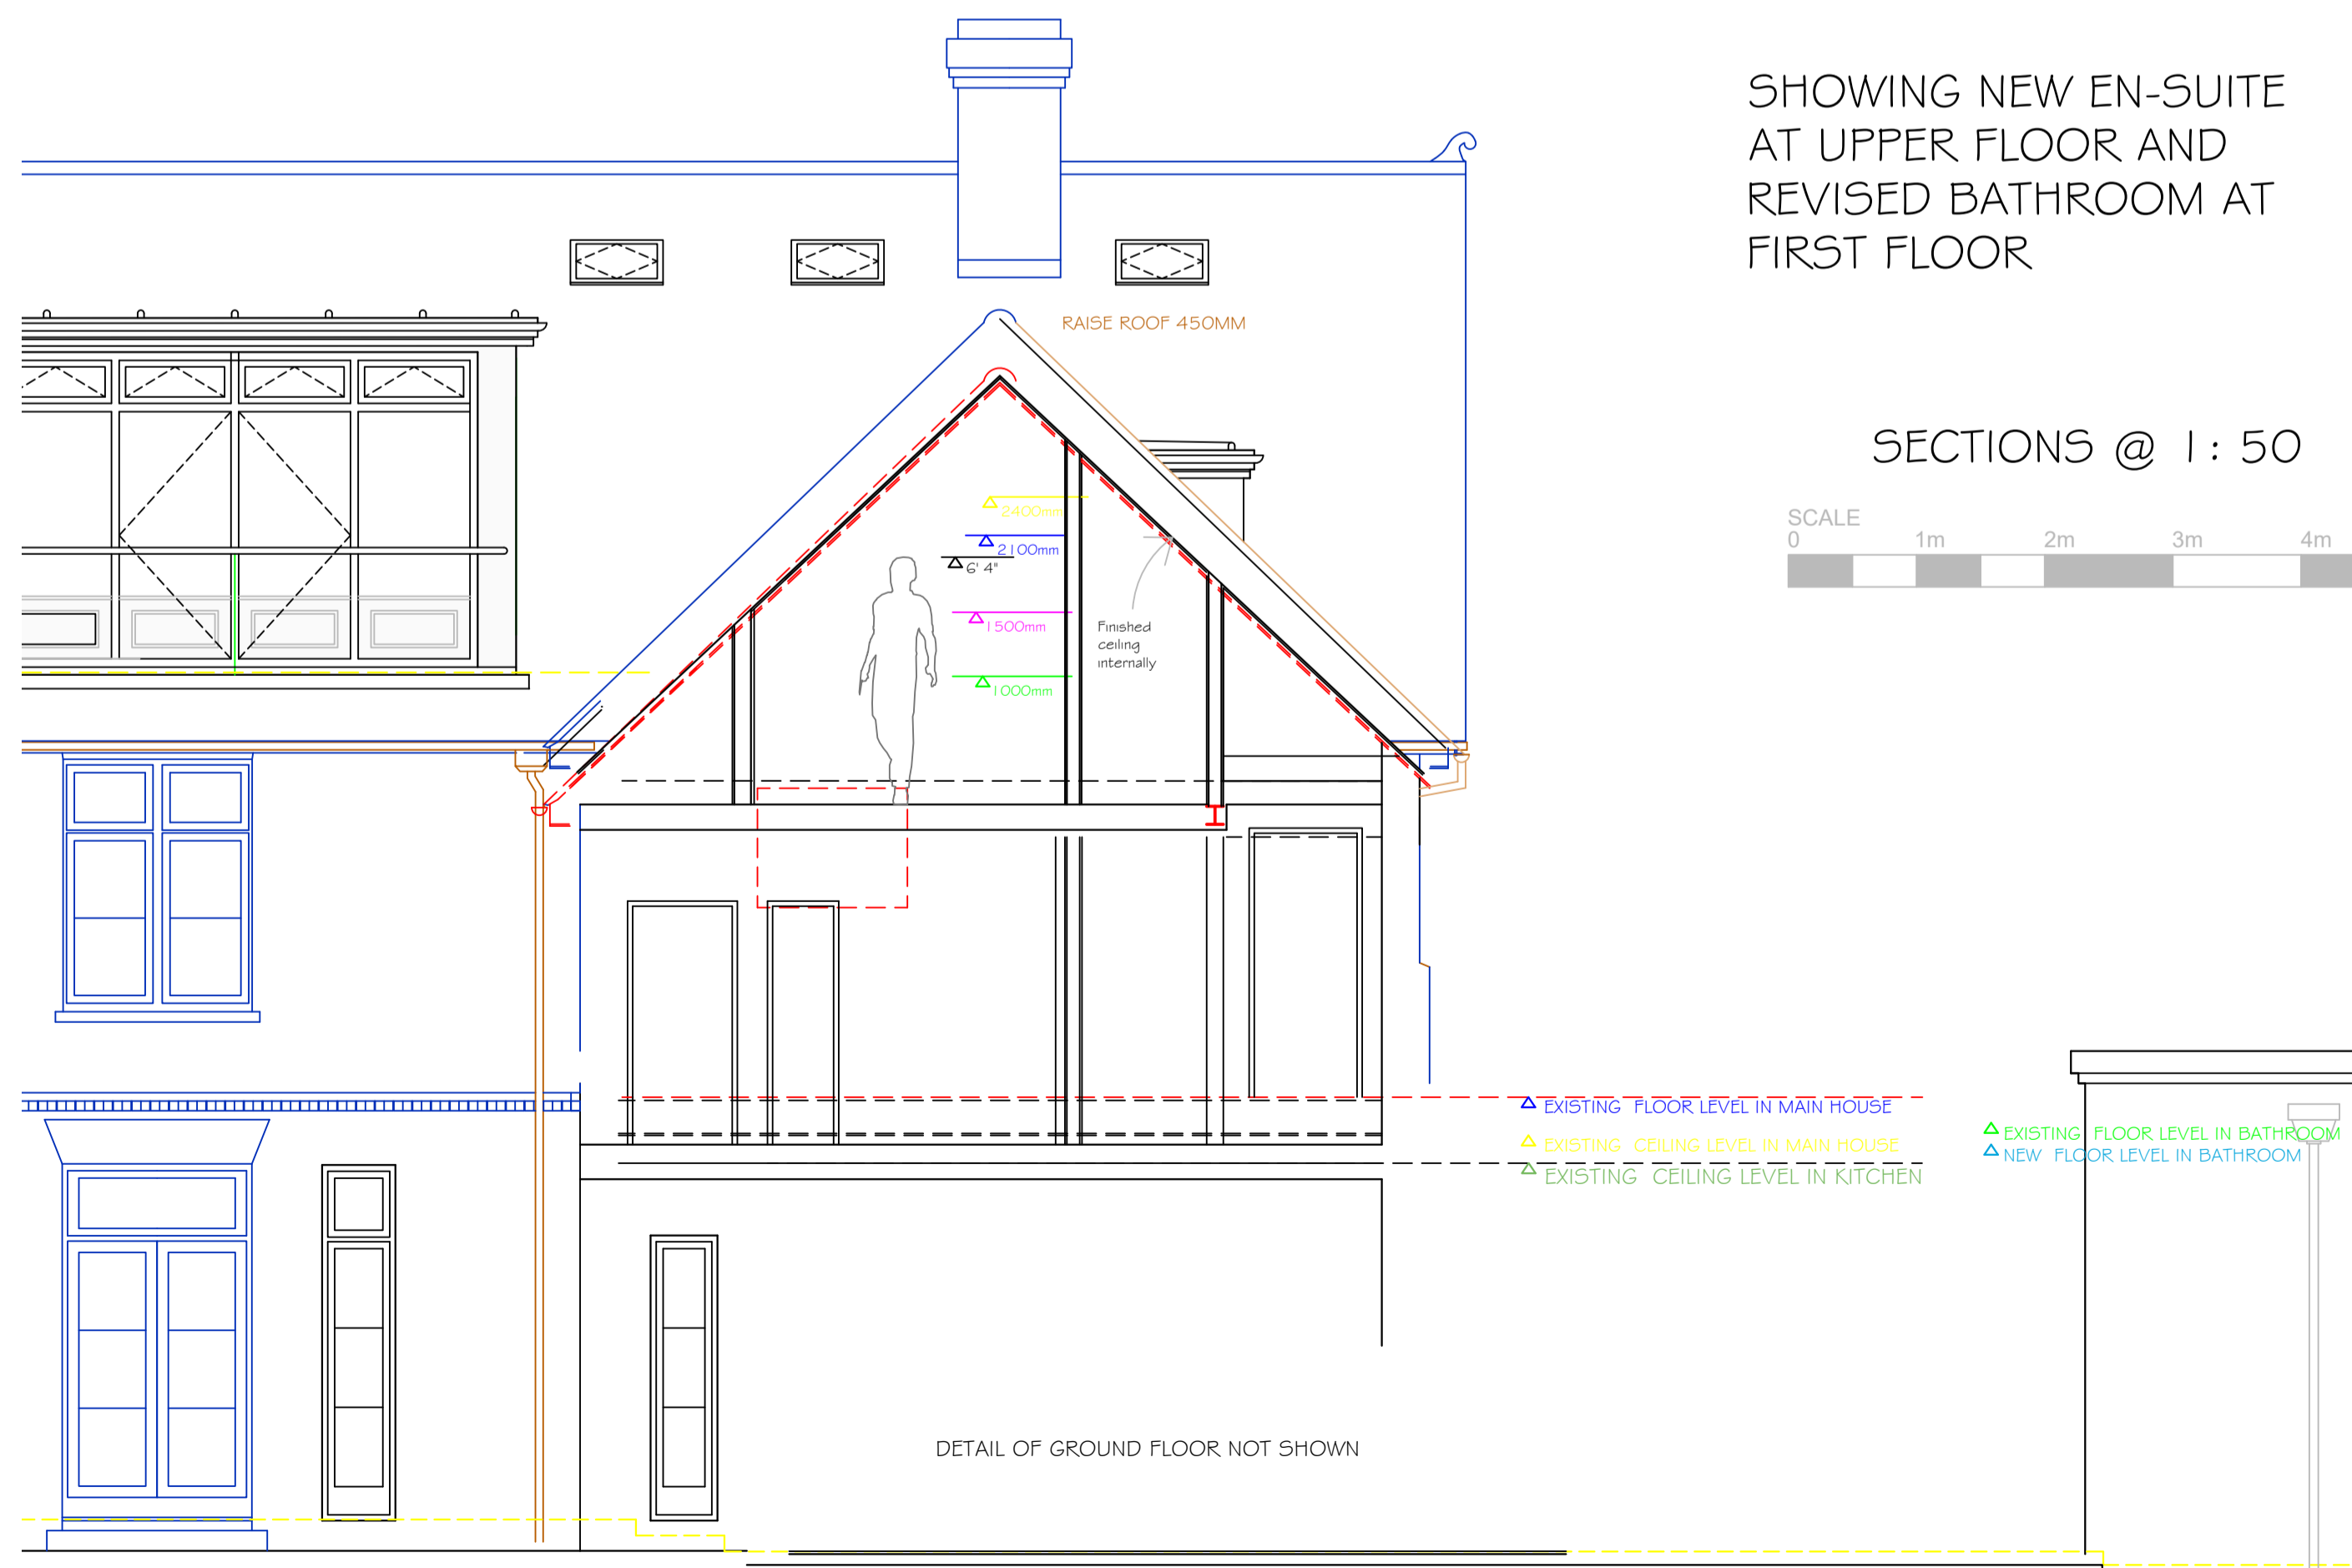 

SECTION

SHOWING COVERISON INDICATING HEADROOMS IN LOFT SPACE AND ABOVE NEW STAIRCASE

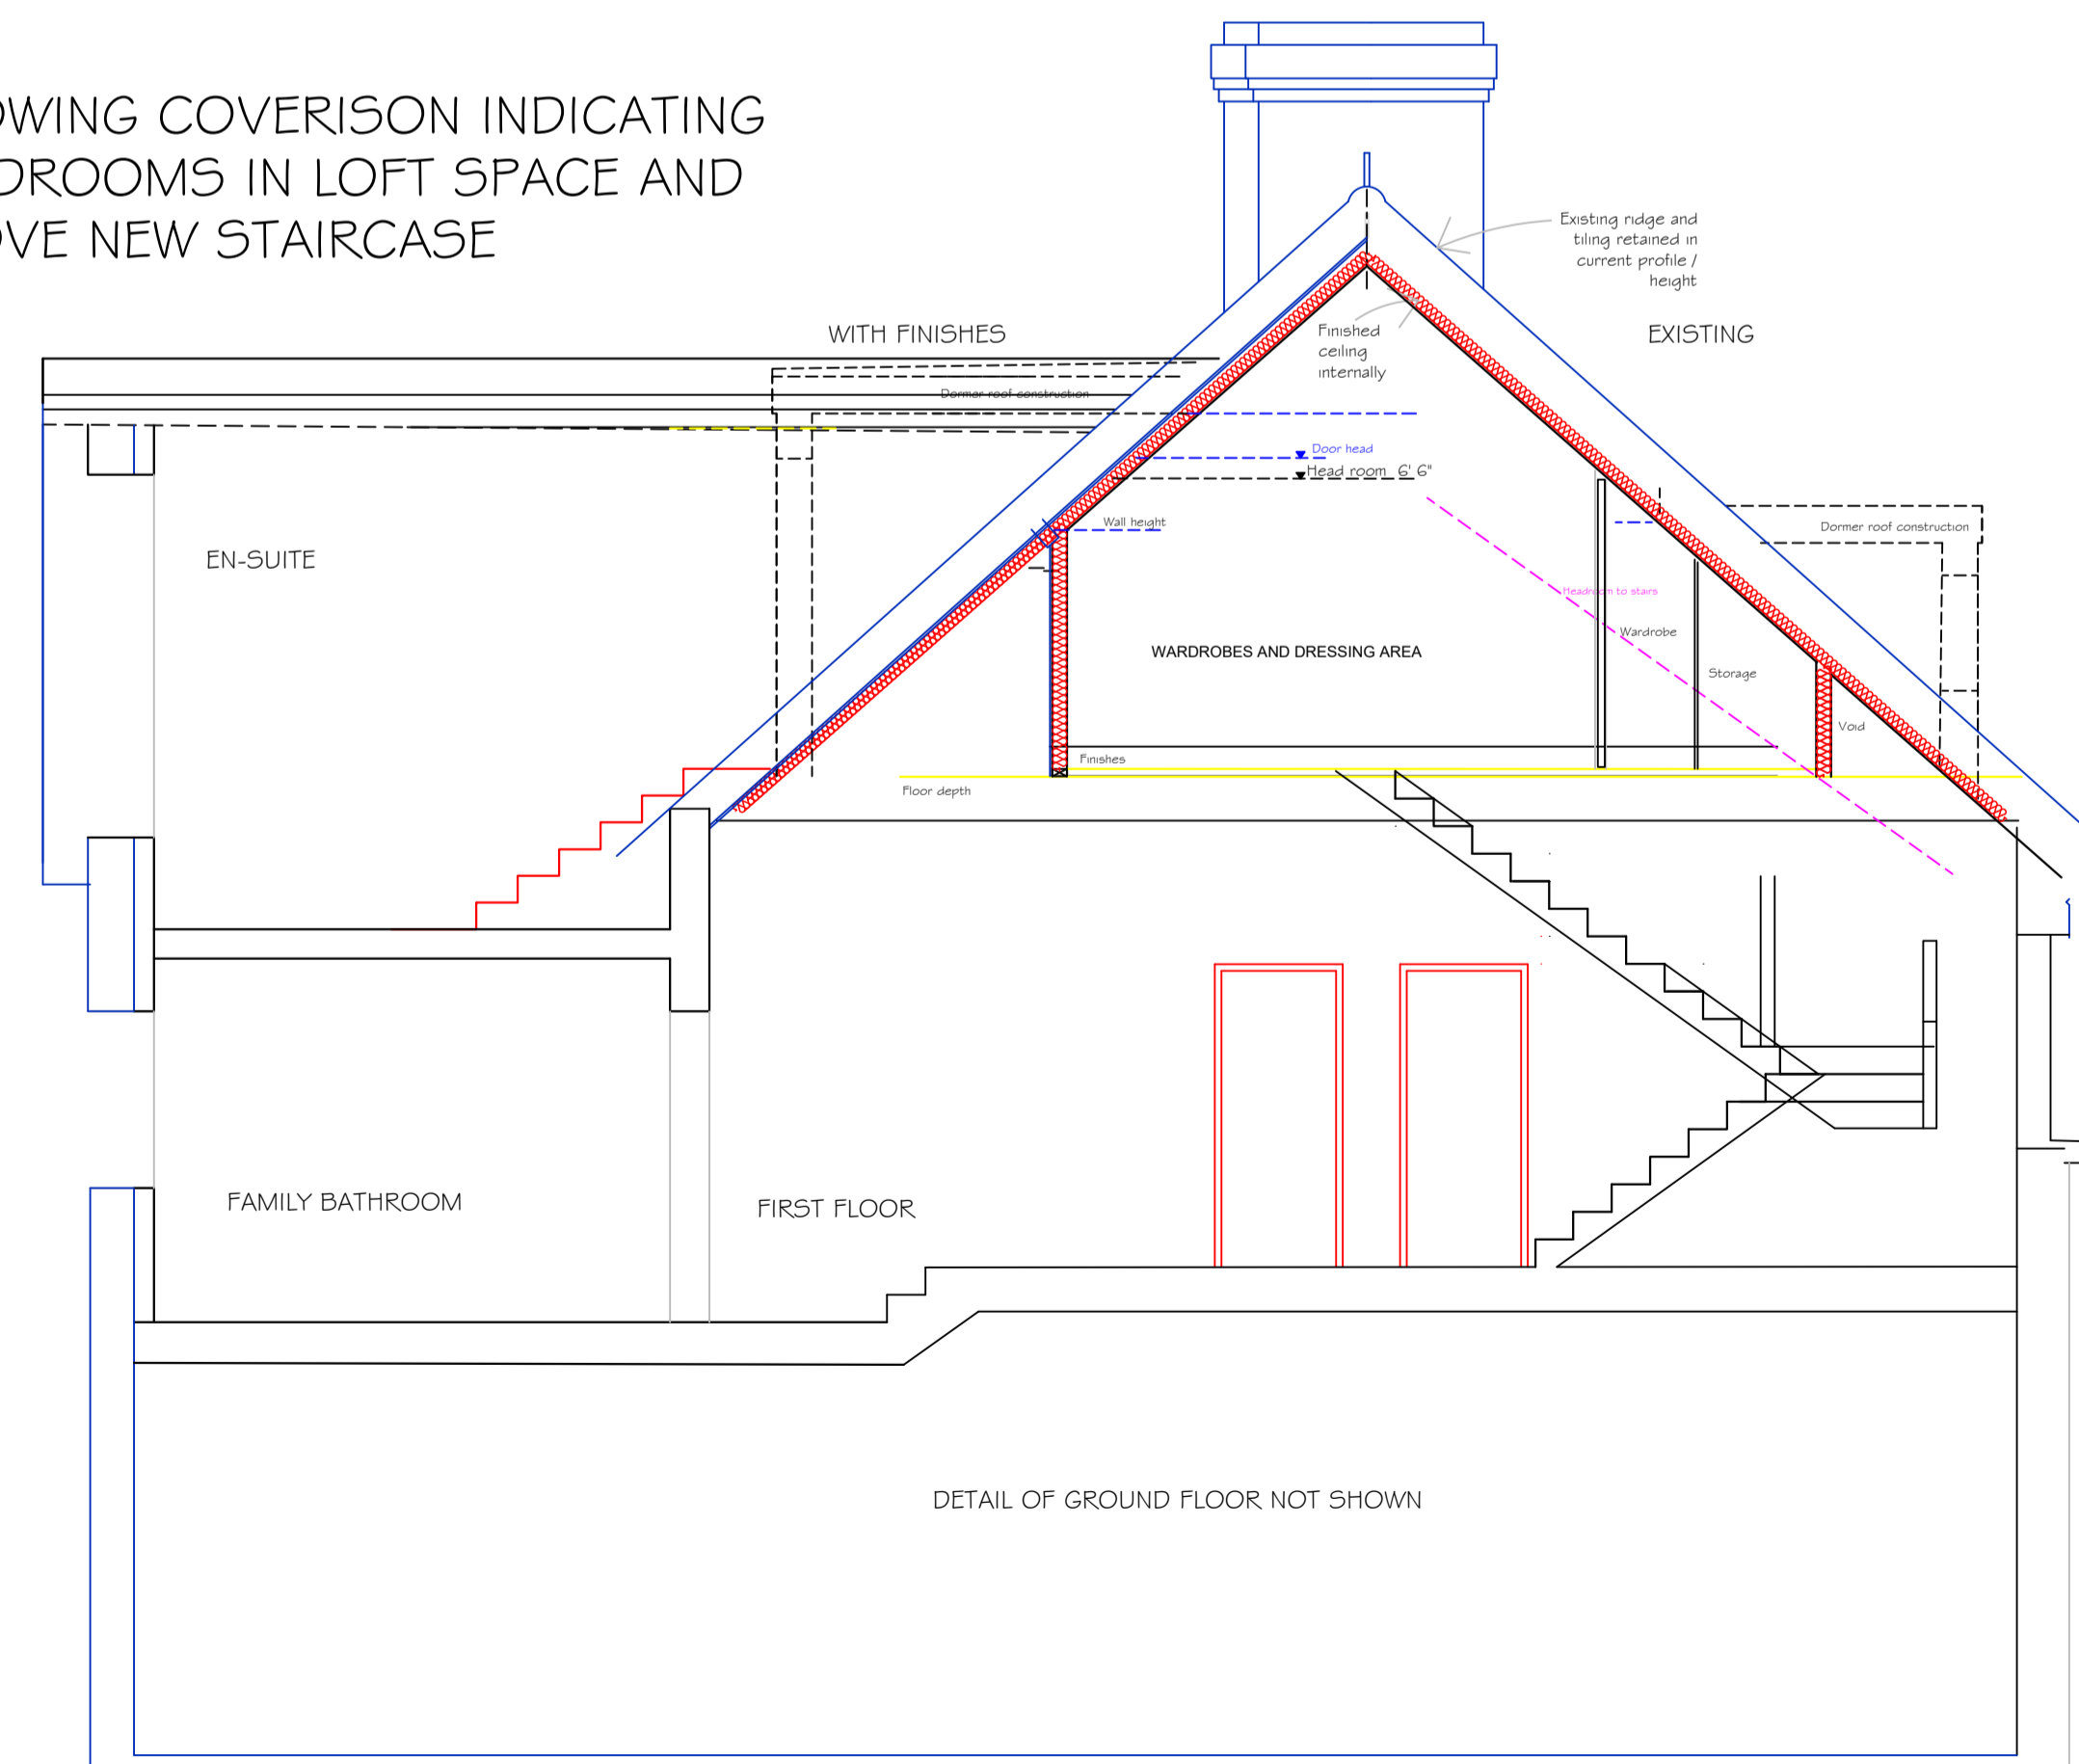

NOTES:
Do not scale from the drawing. All dimensions to be checked on site prior to preparation of shop drawings, fabrication of parts, ordering materials or commencing works. Any omissions or discrepancies to be reported to the architect before any work commences.
The drawing has been prepared solely for the purposes of obtaining either Planning Consent and / or Building Control approval.
The drawing and design remain the property of MEM Property Services and may not be reproduced without written consent.

REVISIONS:

ARCHITECTURE	
BUILDING SURVEYING	
PROJECT MANAGEMENT	
PRINCIPAL DESIGNERS	

Boogabo House, 2 Forest Glade
Rowledge, Farnham
Surrey, GU10 4DG

Tel: 01252 794610 07850 244666
e-mail: mem.boogabo@gg.msl.com
www.mempropertyservices.co.uk

property
KILLARNEY, FARNHAM ROAD
HOLT POUND, FARNHAM, SURREY GU10 4LE

client
MR & MRS R EATON

title
PROPOSED
ELEVATIONS
SECTIONS

page A1	scale 1:100 1:50	date SEPT 2023
------------	------------------------	----------------------

project no. 94312	drawing no. 09	revision
----------------------	-------------------	----------