



**1** East Elevation  
1 : 100



**2** North Elevation  
1 : 100

 

**3** South Elevation  
1 : 100

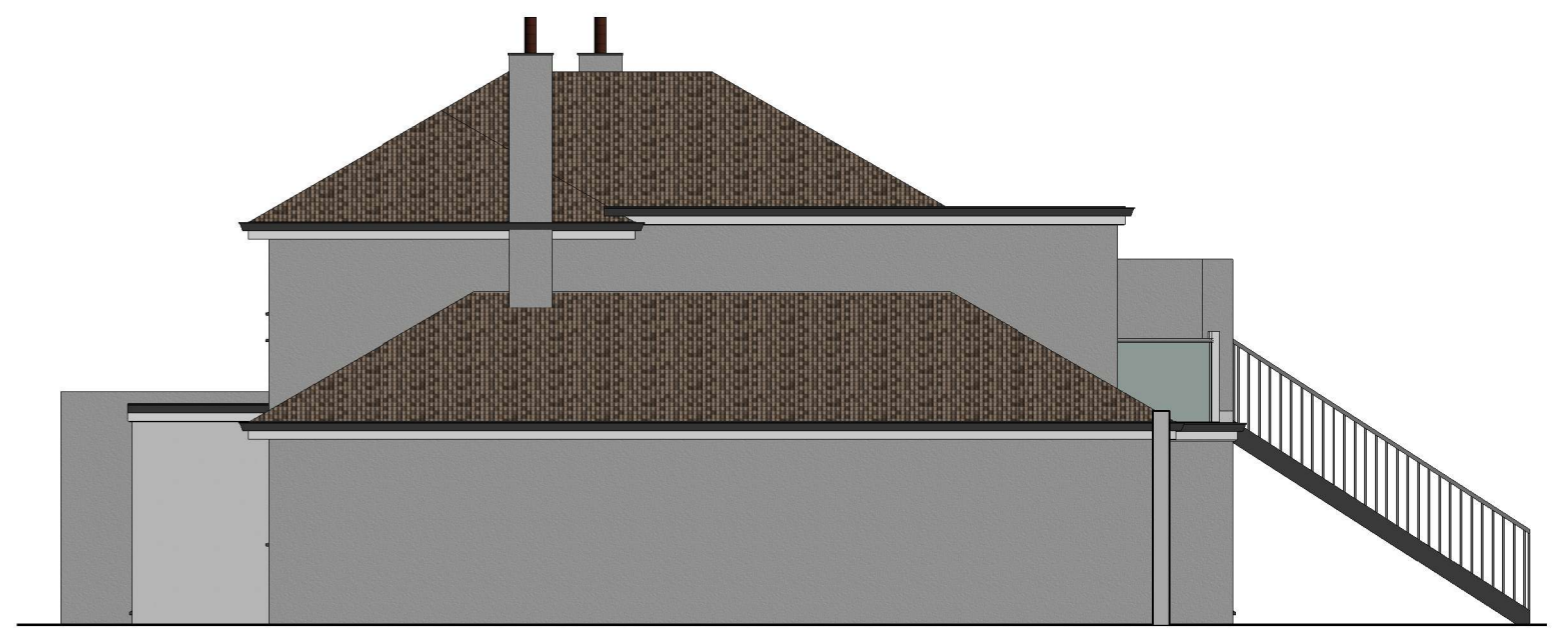

**4** West Elevation  
1 : 100

**IJ Murray Associates Ltd**  
www.ijma.co.uk



I J Murray Associates Ltd  
200 Seafront  
Hayling Island  
Hampshire  
PO11 9HR  
Phone 07779 246915  
e-mail ian@ijma.co.uk

These drawings are the property of IJ Murray Associates Ltd and should not be reproduced or used in any way without the permission of a Director of IJ Murray Associates Ltd

These drawings are for planning and, if specified, building regulation purposes only and are not for construction. All dimensions should be checked on site before work commences

Mr & Mrs Essenhigh  
81 Sea Front HI  
Existing

Elevations		A103	
Project number	Project Number		
Date	Issue Date		
Drawn by	Author		
Paper size	A3 (Print 100% no borders)	Scale	1 : 100