


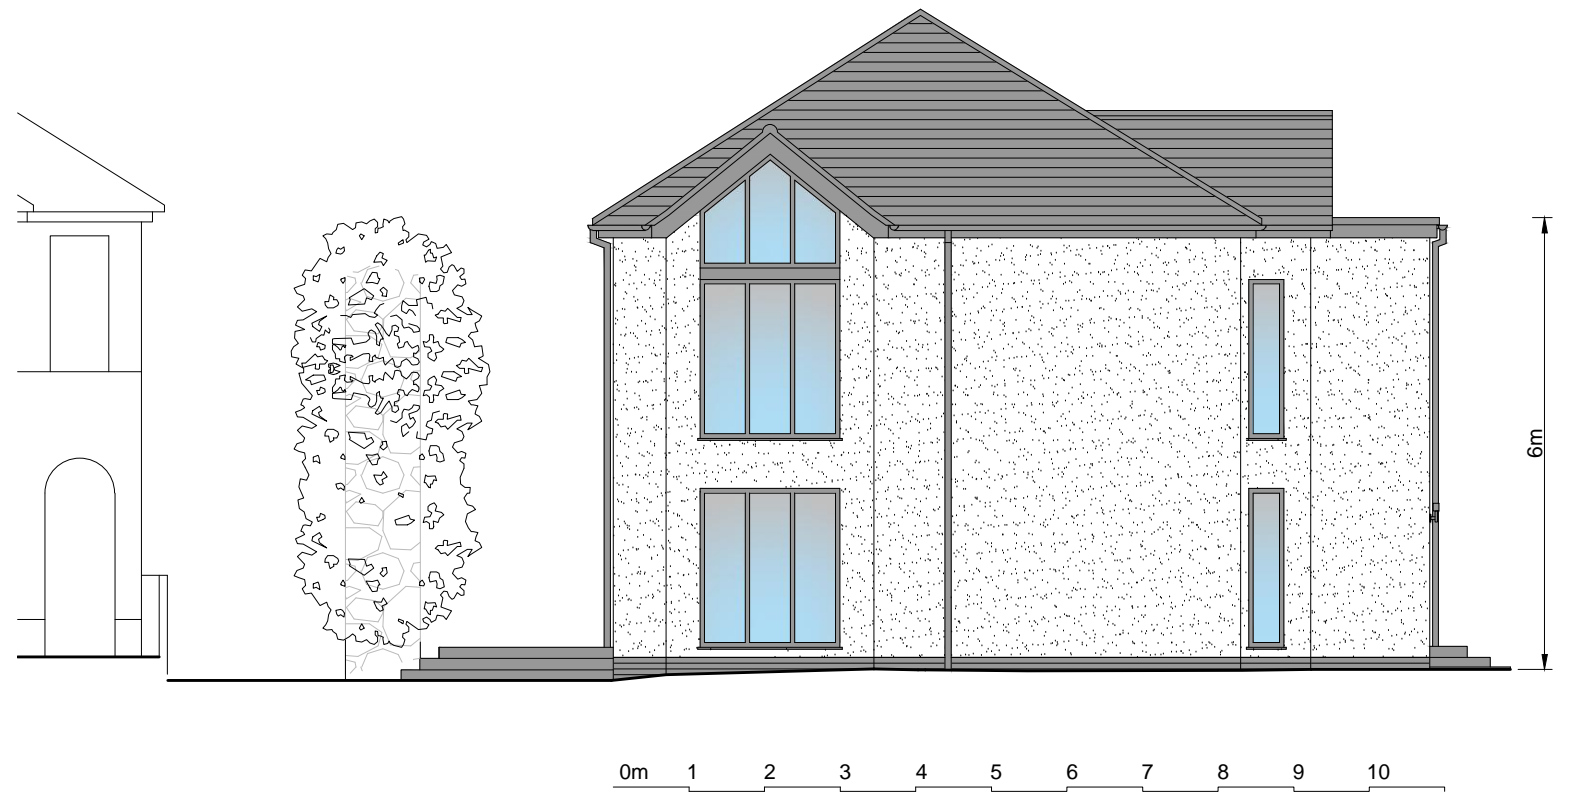


Proposed South Elevation



Proposed West Elevation



Proposed North Elevation

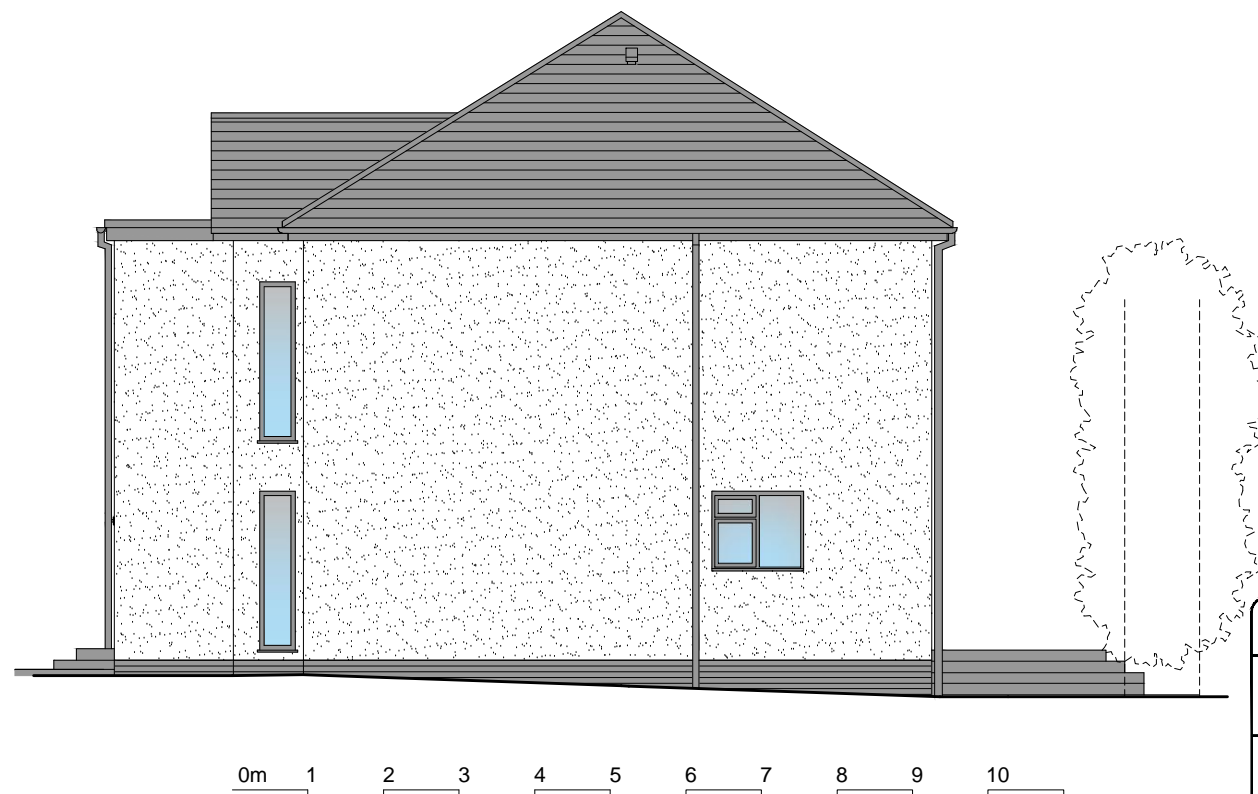

Proposed East Elevation

CLIENT: <b>Wojciech Peron</b>		
PROJECT: <b>1 PRIORY AVENUE, SOUTHAMPTON, SO17 2LT</b>		
TITLE: <b>PROPOSED ELEVATIONS</b>		
DATE: <b>27-11-2023</b>	DRAWN BY: <b>K C</b>	
SCALE @ A3: <b>1:100</b>	CHECKED BY: <b>M L</b>	
PROJECT NO: <b>82B</b>	DRAWING NO: <b>3</b>	REV NO: