



SIDE ELEVATION  
(North Elevation)

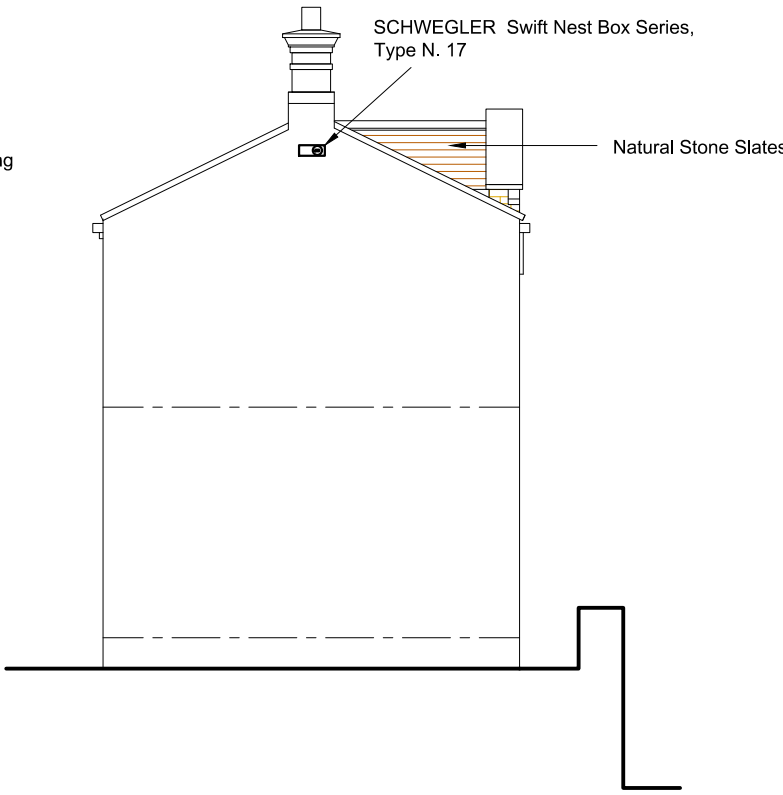


FRONT ELEVATION  
(East Elevation)




SIDE ELEVATION  
(South Elevation)

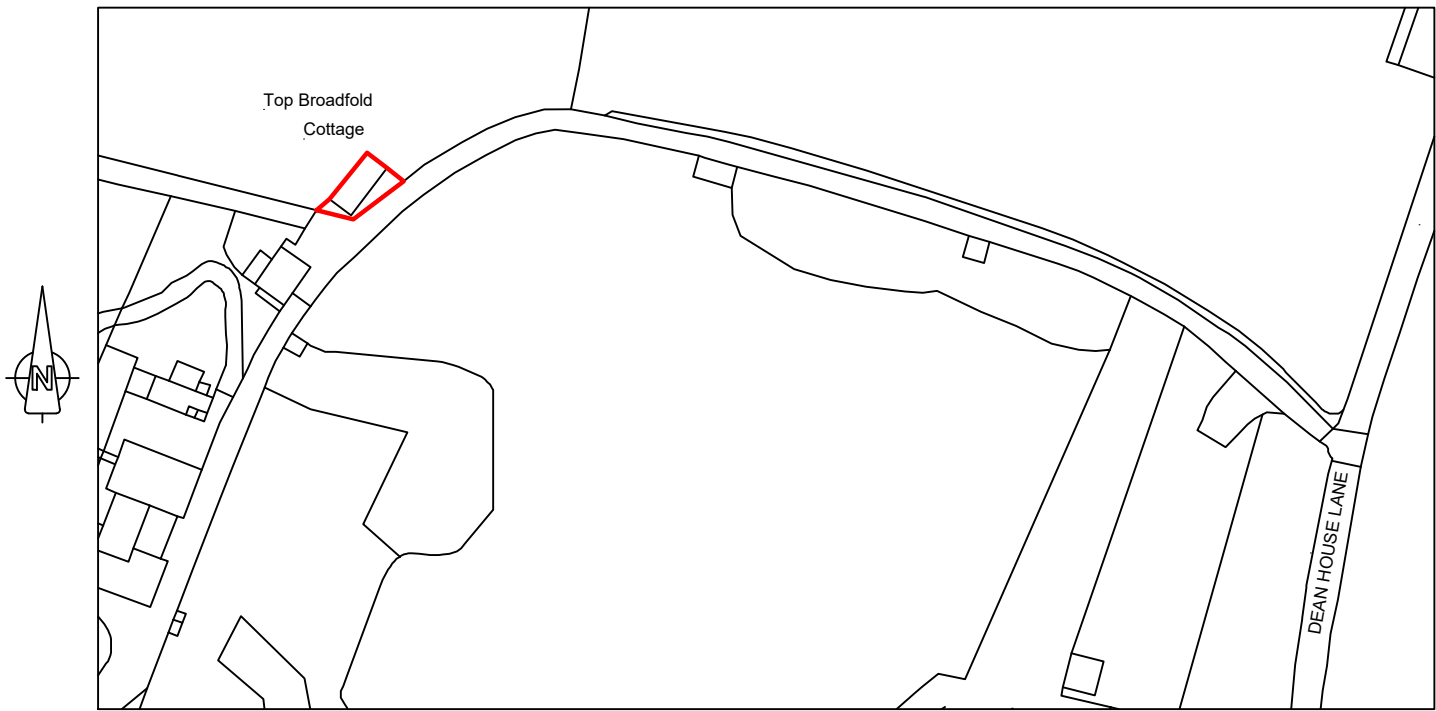

LOCATION PLAN @ 1 : 1250

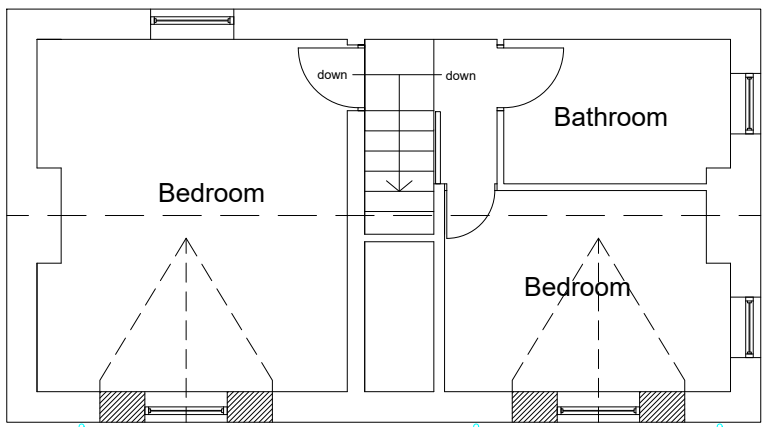


PROPOSED FIRST FLOOR PLAN

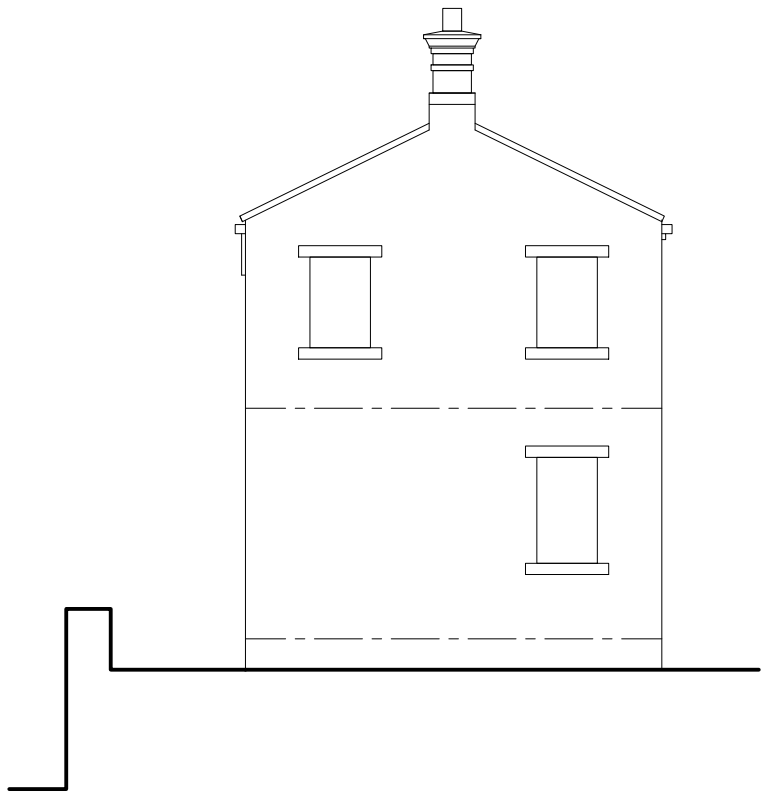


SIDE ELEVATION  
(North Elevation)



FRONT ELEVATION  
(East Elevation)

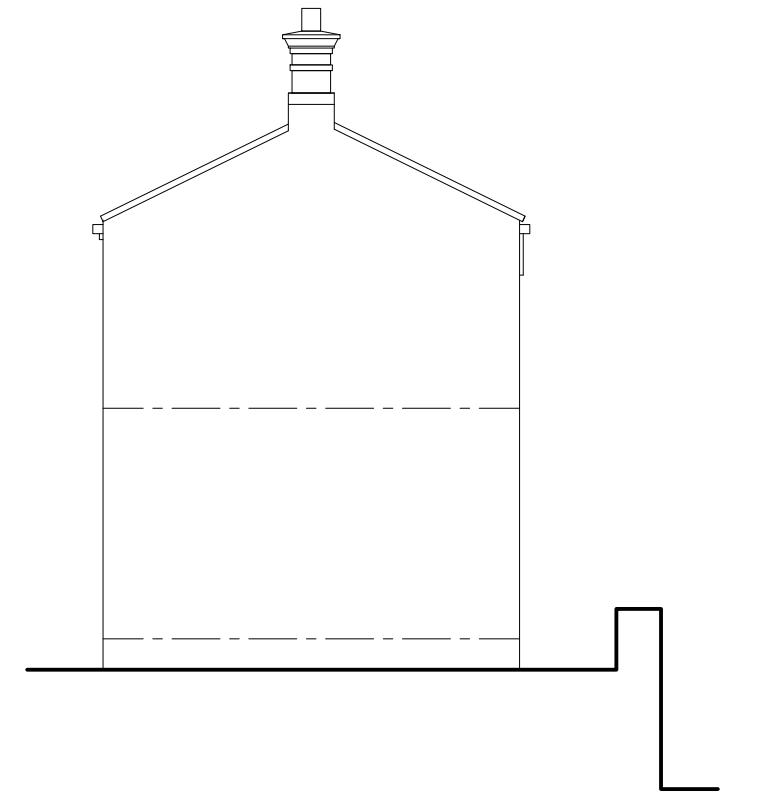

SIDE ELEVATION  
(South Elevation)

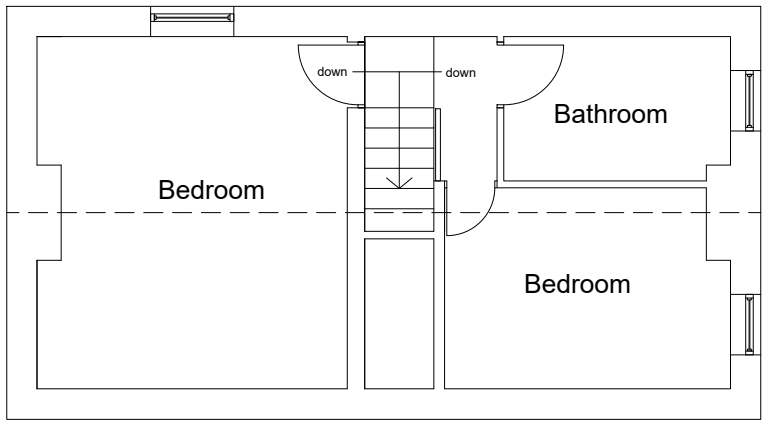

EXISTING FIRST FLOOR PLAN

B	REVISIONS FOR THE PLANNING APPLICATION SUBMISSION	24/11/23
A	SCHEME B REVISED	21/11/23

Revisions

MICHAEL DENTON  
ASSOCIATES

Chartered Building Surveyors

Architectural Consultants, Project Managers,  
Planning Consultants

3 Central Street, Halifax  
West Yorkshire, HX1 1HU

tel 01422 364983

e-mail: mda@md-associates.co.uk

PROJECT	PROPOSED FIRST FLOOR WINDOWS	
LOCATION	BROAD FOLD TOP COTTAGE DEAN HOUSE LANE LUDDENDEN HX2 6TW	
CLIENT	Mr A. MIDGLEY	
TITLE	SCHEME PROPOSALS	
SCALE	DATE	DRAWN
1 : 100@A1 1 : 200@A3	Nov 2023	GR
DRAWING No.	Revision	
23:11:7394:100	B	