

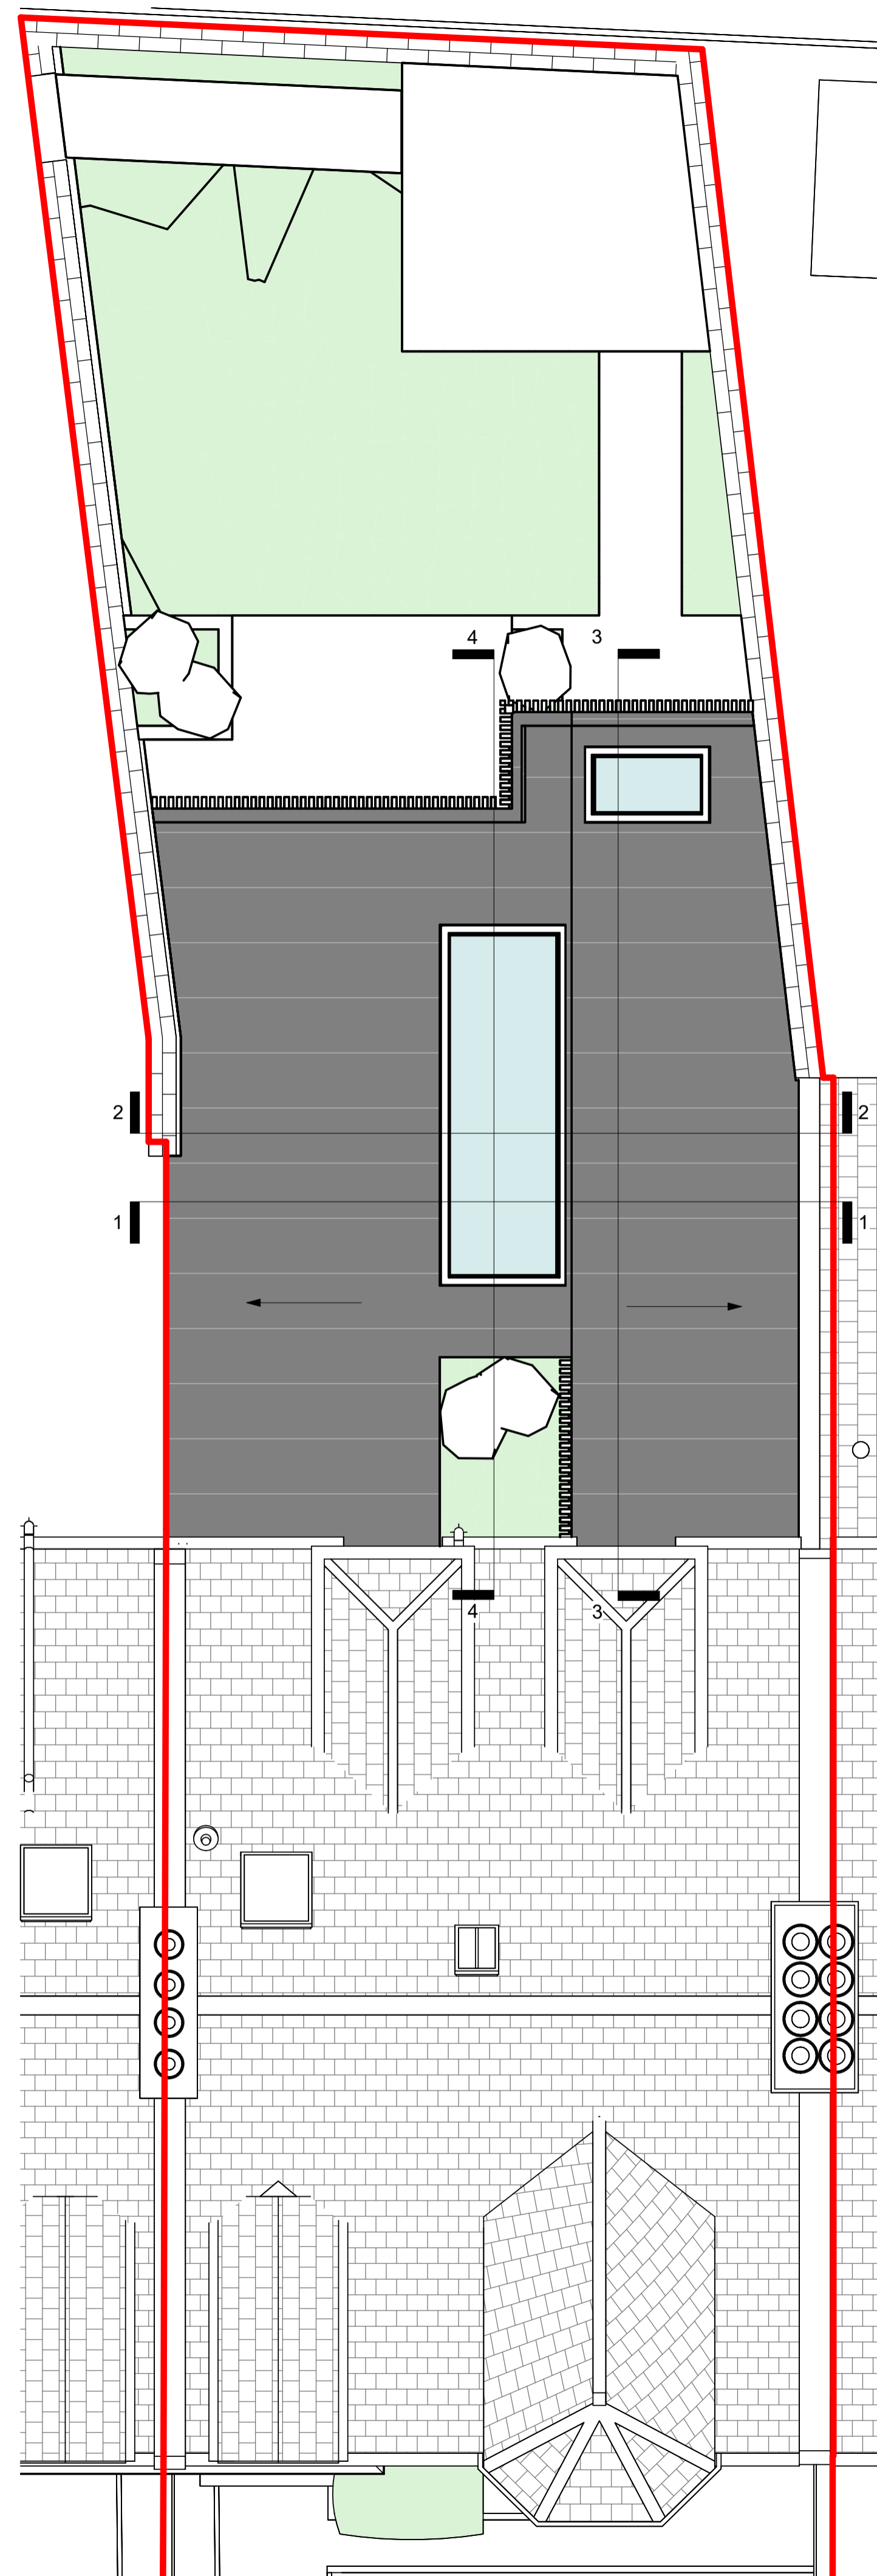
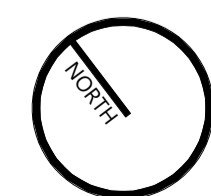


Proposed Ground Floor Plan
1 : 50

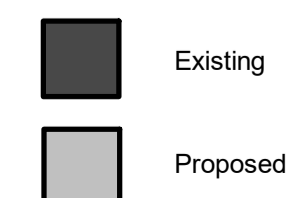

Proposed Roof Plan
1 : 50

 

Rev	Description	By	Date
A	First Issue	AS	04.12.23



Client: Mr & Mrs Livingstone

Project: 81 Gray Street
Aberdeen, AB10 6JD

Title: Proposed Plan & Renders

Sheet No: 4285_PL_00_001 Date: 09.11.23

Drawn by: AS Checked by: CT Scale: 1 : 50

tinto.co.uk Millhouse Grandholm Crescent (Copyright of TINTO Architecture Ltd Reg in Scotland No. SC28811) This drawing must not be used and any reproduction must be through the prior approval of TINTO accordingly
+44 (0) 1224 821 670 Aberdeen, AB22 8BB
File Name: 4285_TIN_ZZ_XX_M01_81GS_Planning