



Proposed South Elevation
1 : 50



Proposed West Elevation
1 : 50

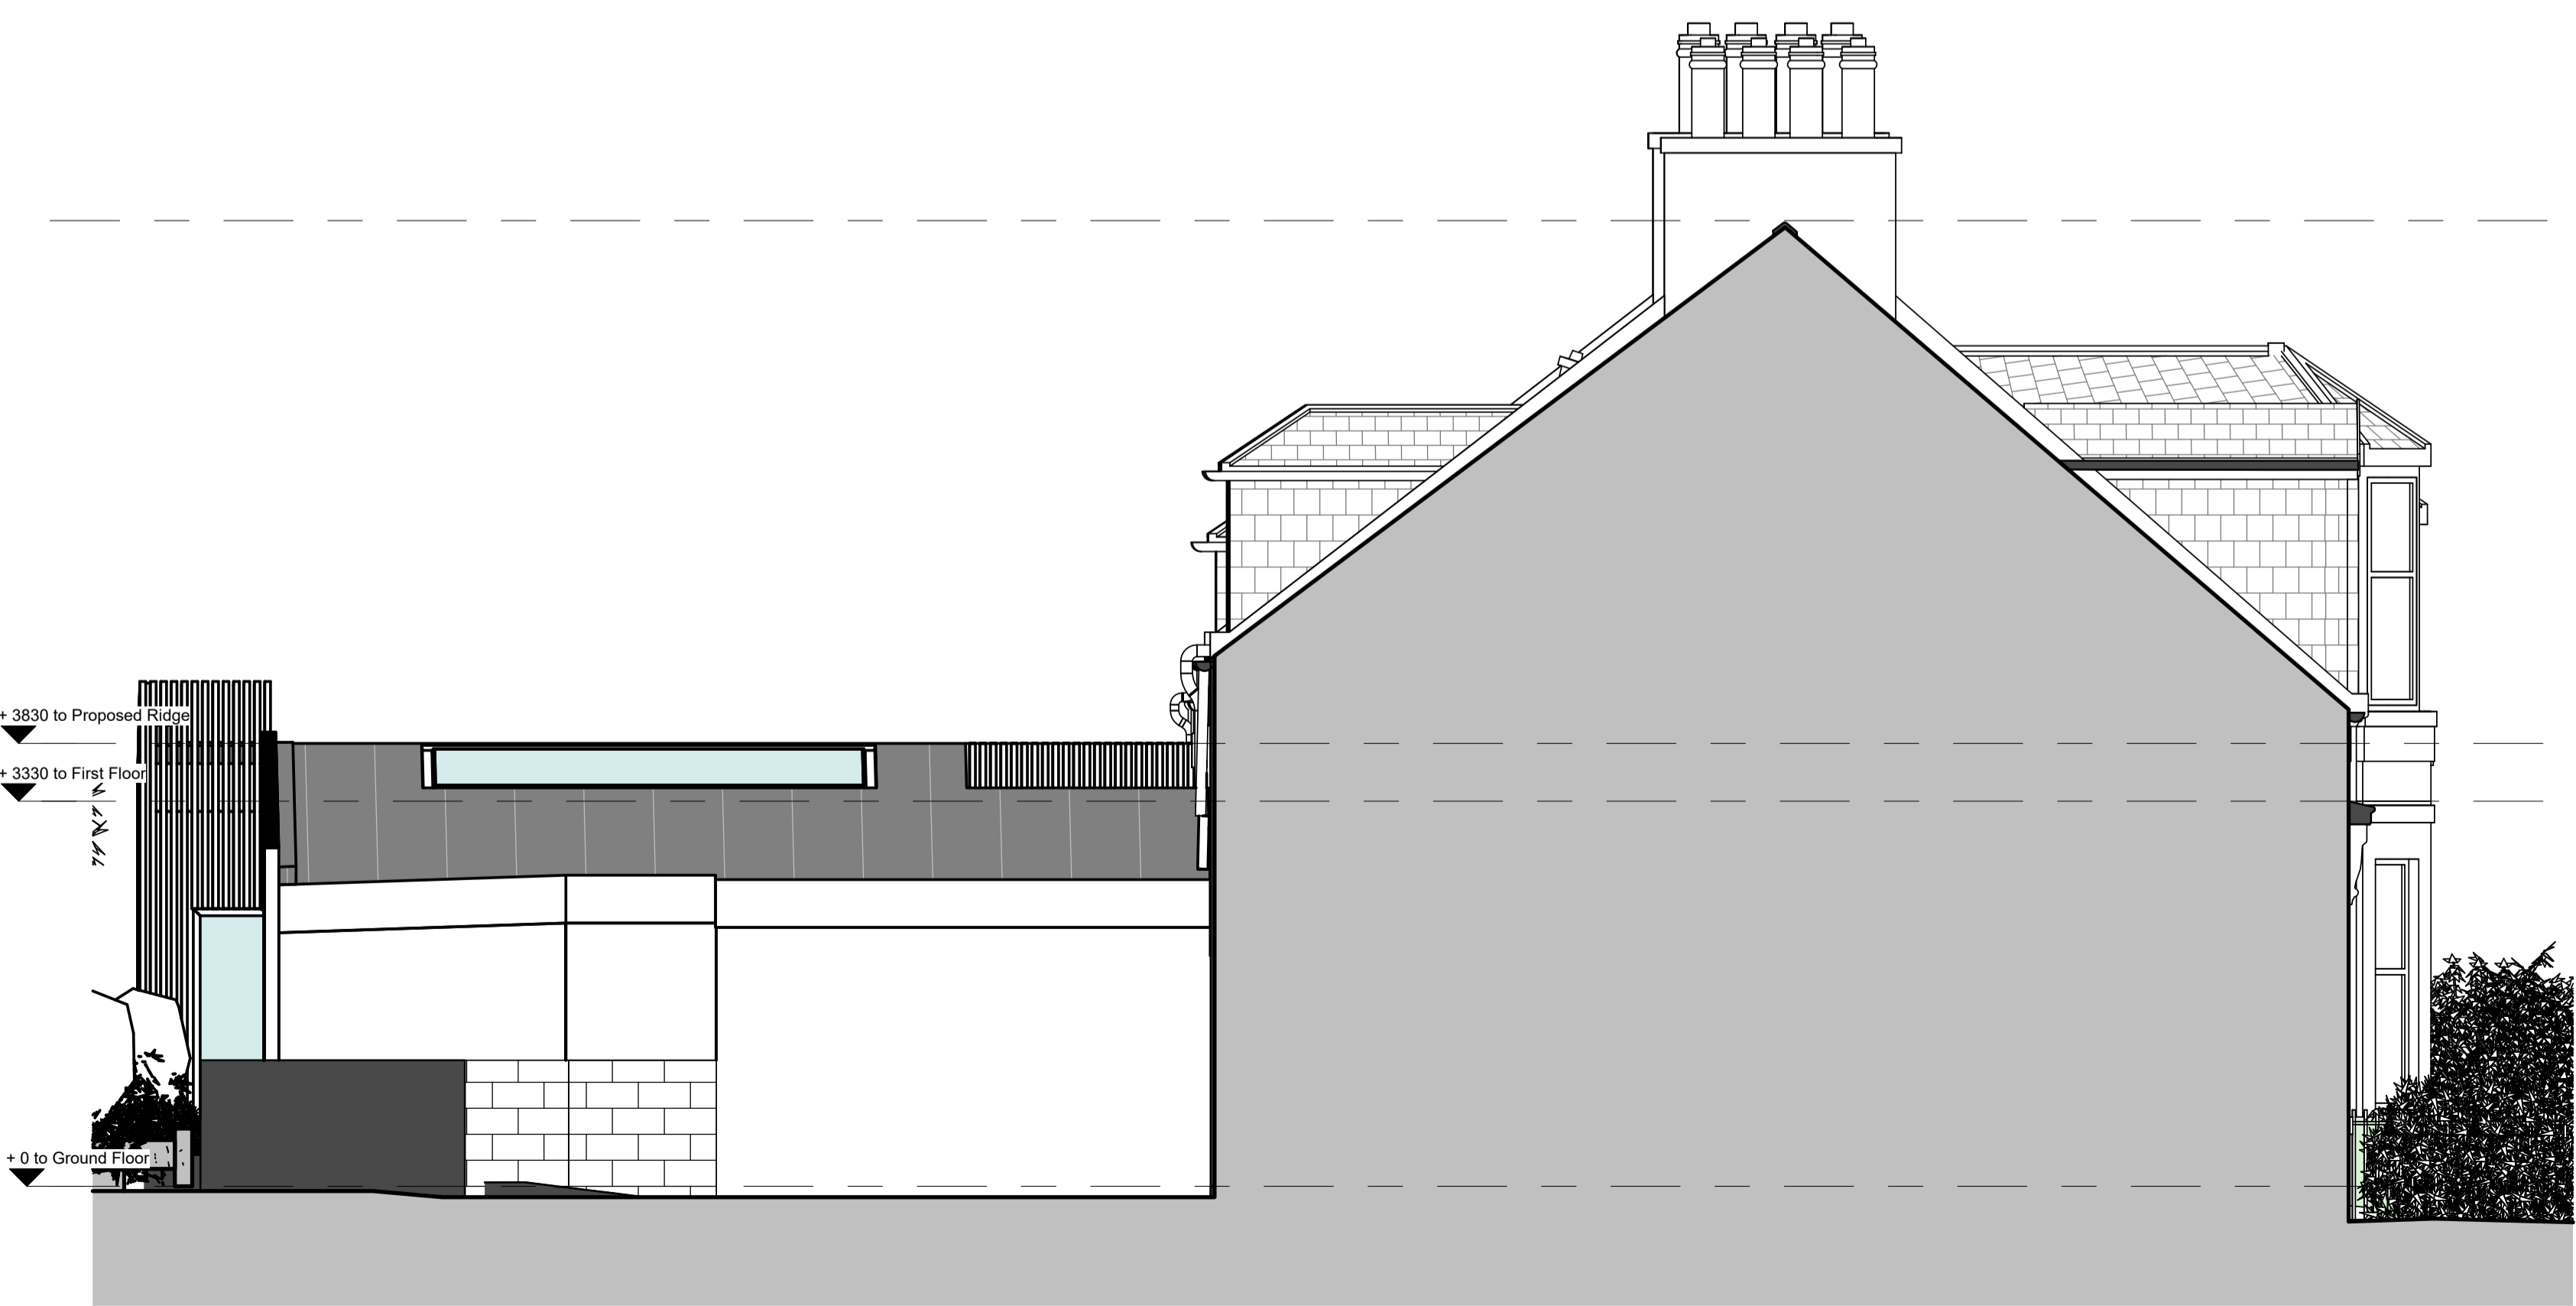

Proposed North Elevation
1 : 50

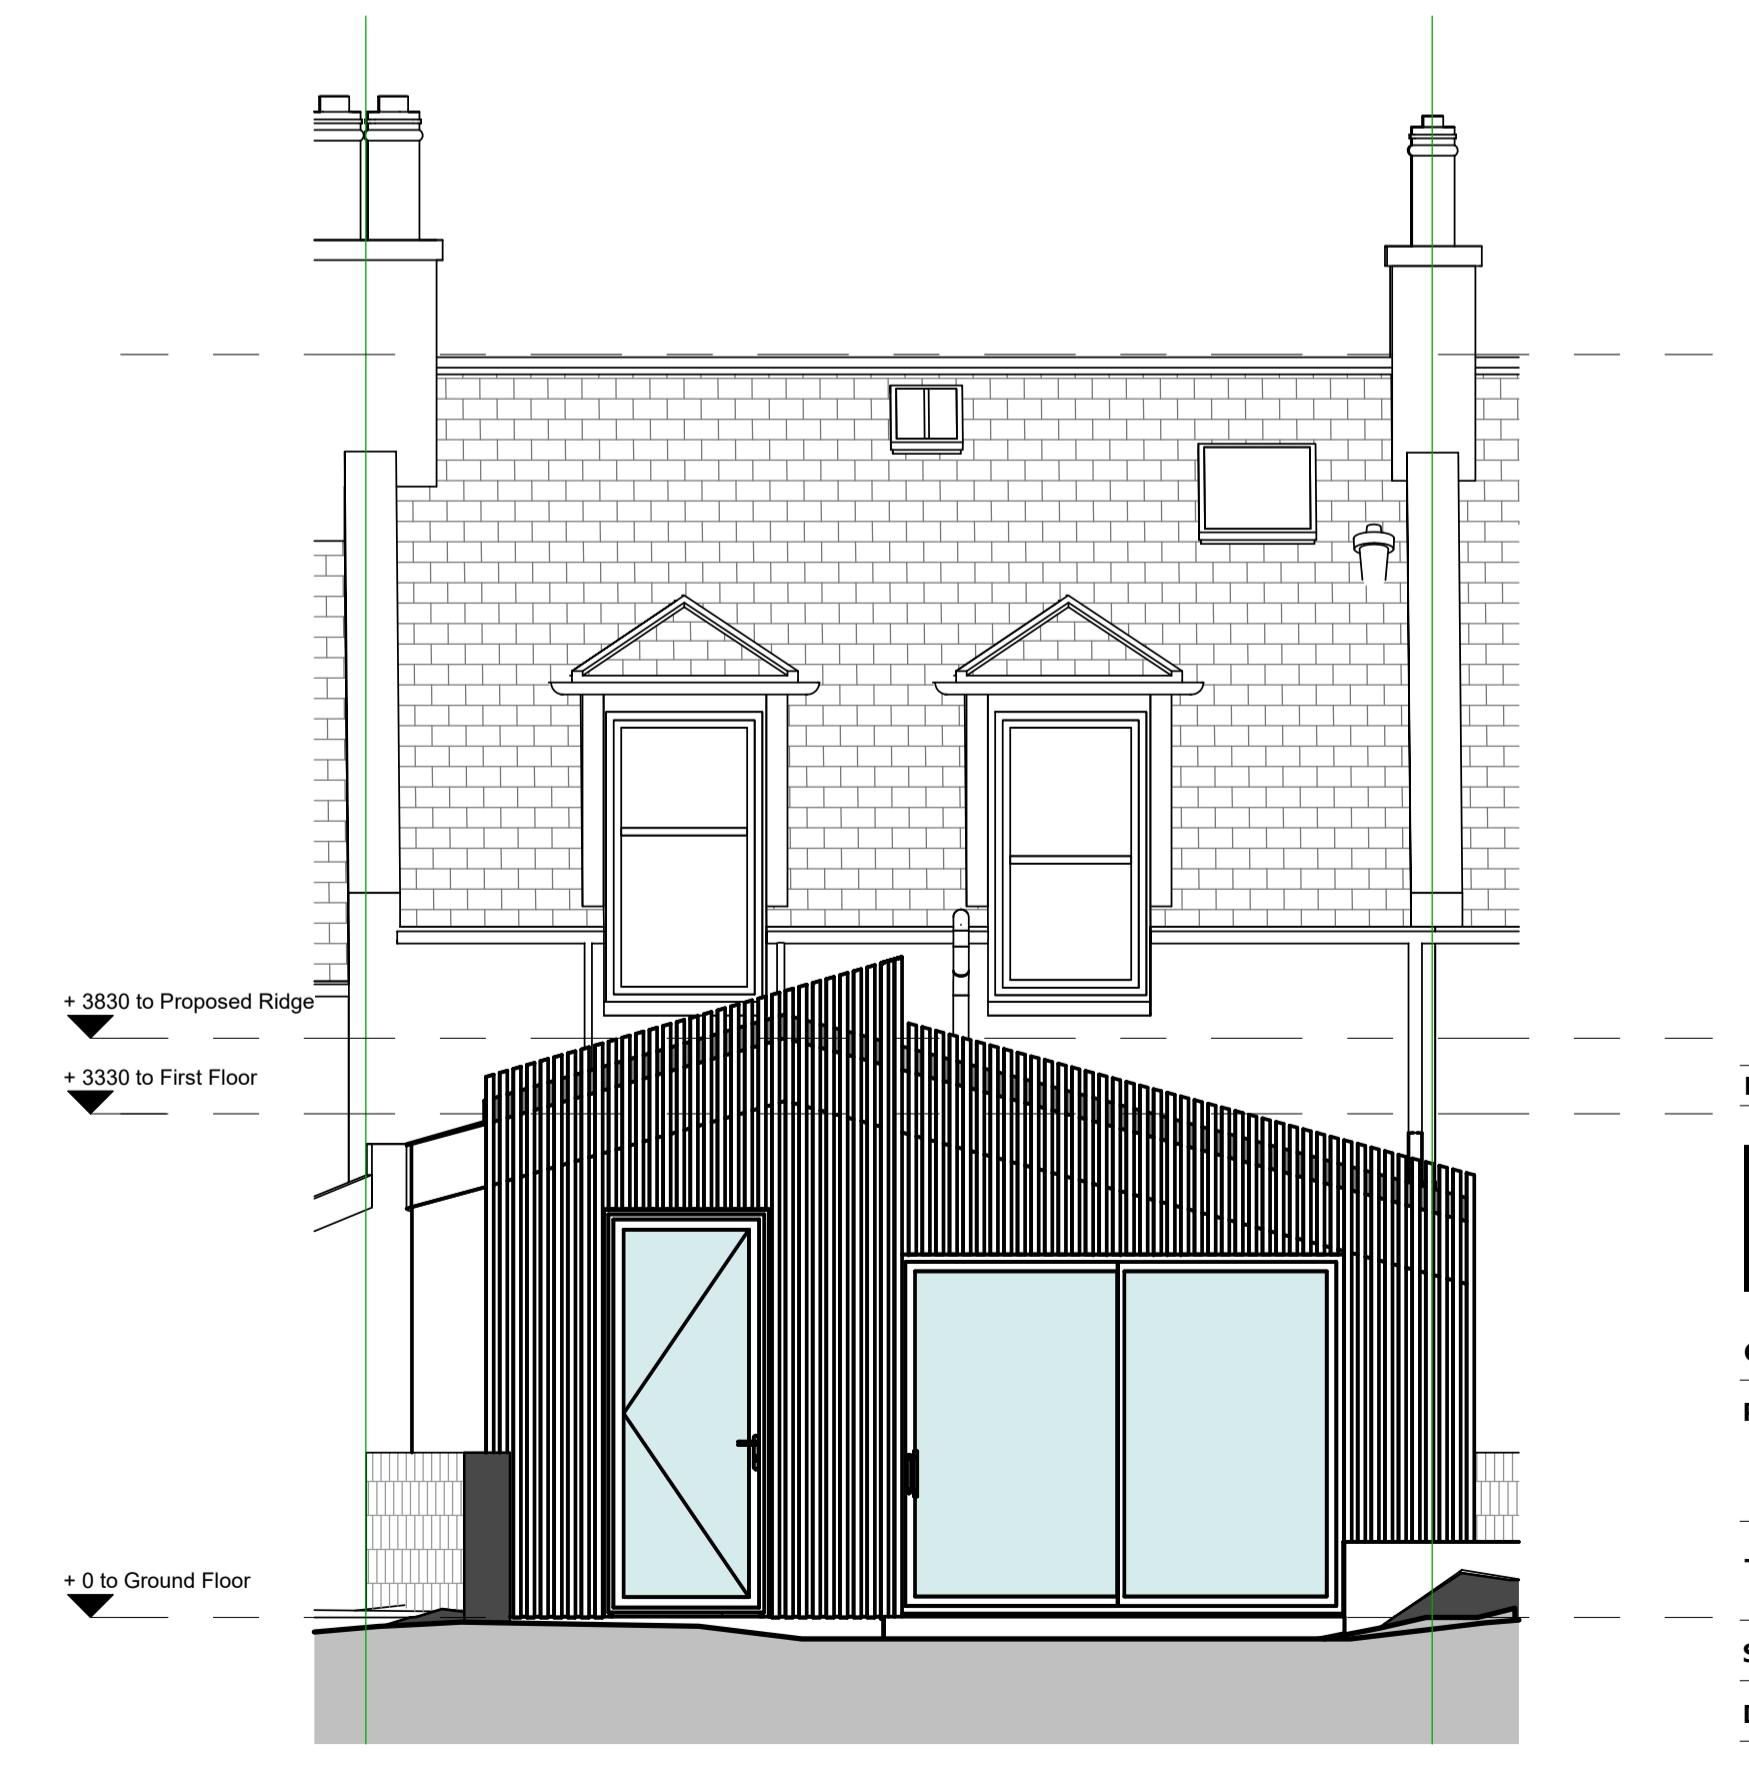

Proposed East Elevation
1 : 50

Rev	Description	By	Date
A	First Issue	AS	04.12.23



Client: Mr & Mrs Livingstone
Project: 81 Gray Street
Aberdeen, AB10 6JD

Title: Proposed Elevations

Sheet No: 4285_PL_04_001 **Date:** 23/10/23

Drawn by: AS **Checked by:** CT **Scale:** 1 : 50

tinto.co.uk Millhouse Grandholm Crescent
44 (0) 1224 821 670 Bridge of Don Aberdeen, AB22 8BB
File Name: 4285_TIN_ZZ_XX_M01_81GS_Planning