




**26 NETHERHILLS AVENUE
LOCATION PLAN**

SCALE
1:1250

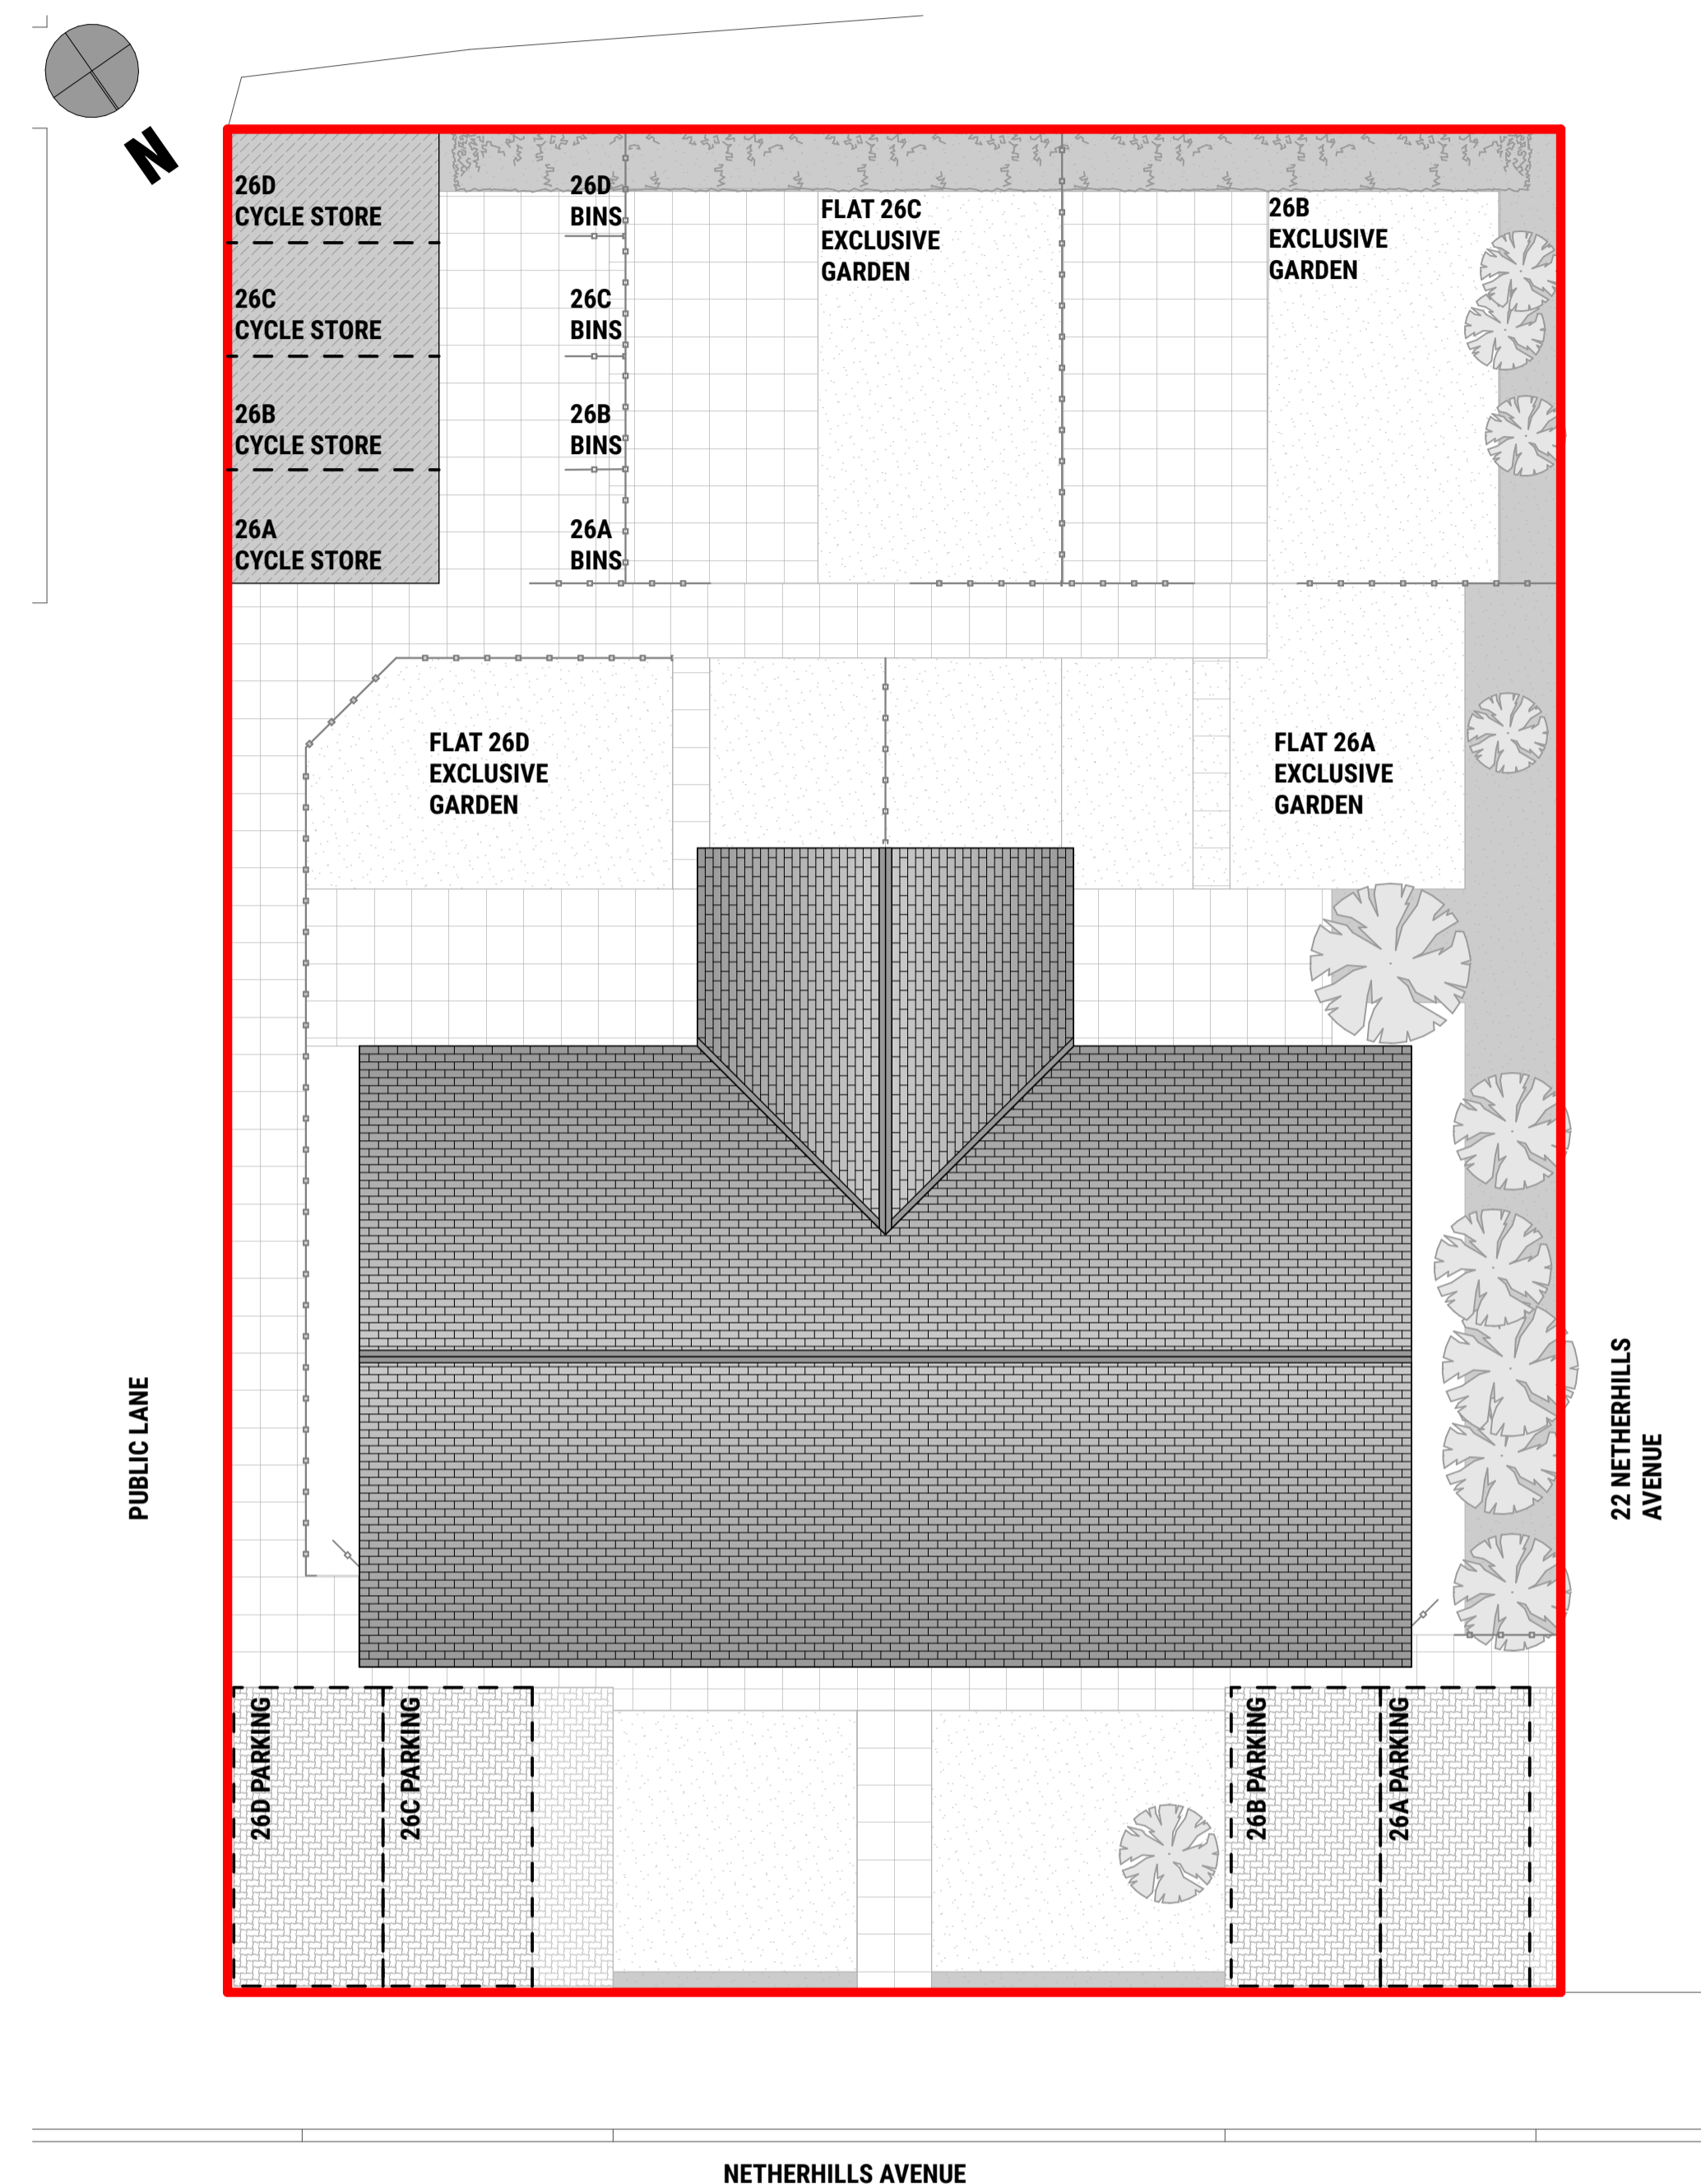

**26 NETHERHILLS AVENUE
SITE PLAN**

SCALE
1:100

NOTES
1. Do not scale off this drawing.
2. All dimensions are in millimetres unless otherwise stated.

Rev	Drn	Chk	Apd	Date	Description
A	BM	EM	JC	14.09.2023	CHANGES AS PER CLIENT INFO, SHEET SETUP CHANGED

SHORT TERM LET
26 NETHERHILLS AVENUE
BUCKSBURN,
ABERDEEN
AB21 9DE

DRAWING TITLE
LOCATION PLAN AND SITE PLAN

ISSUE STATUS
SHORT TERM LET

Scale at A1	Date First Issue	Drawn	Checked	Approved	Job No.	Drawing No.
AS NOTED	11.09.2023	BM	EM	JC	061	26(STL)001

