


EXISTING LOCATION PLAN - 1:1250

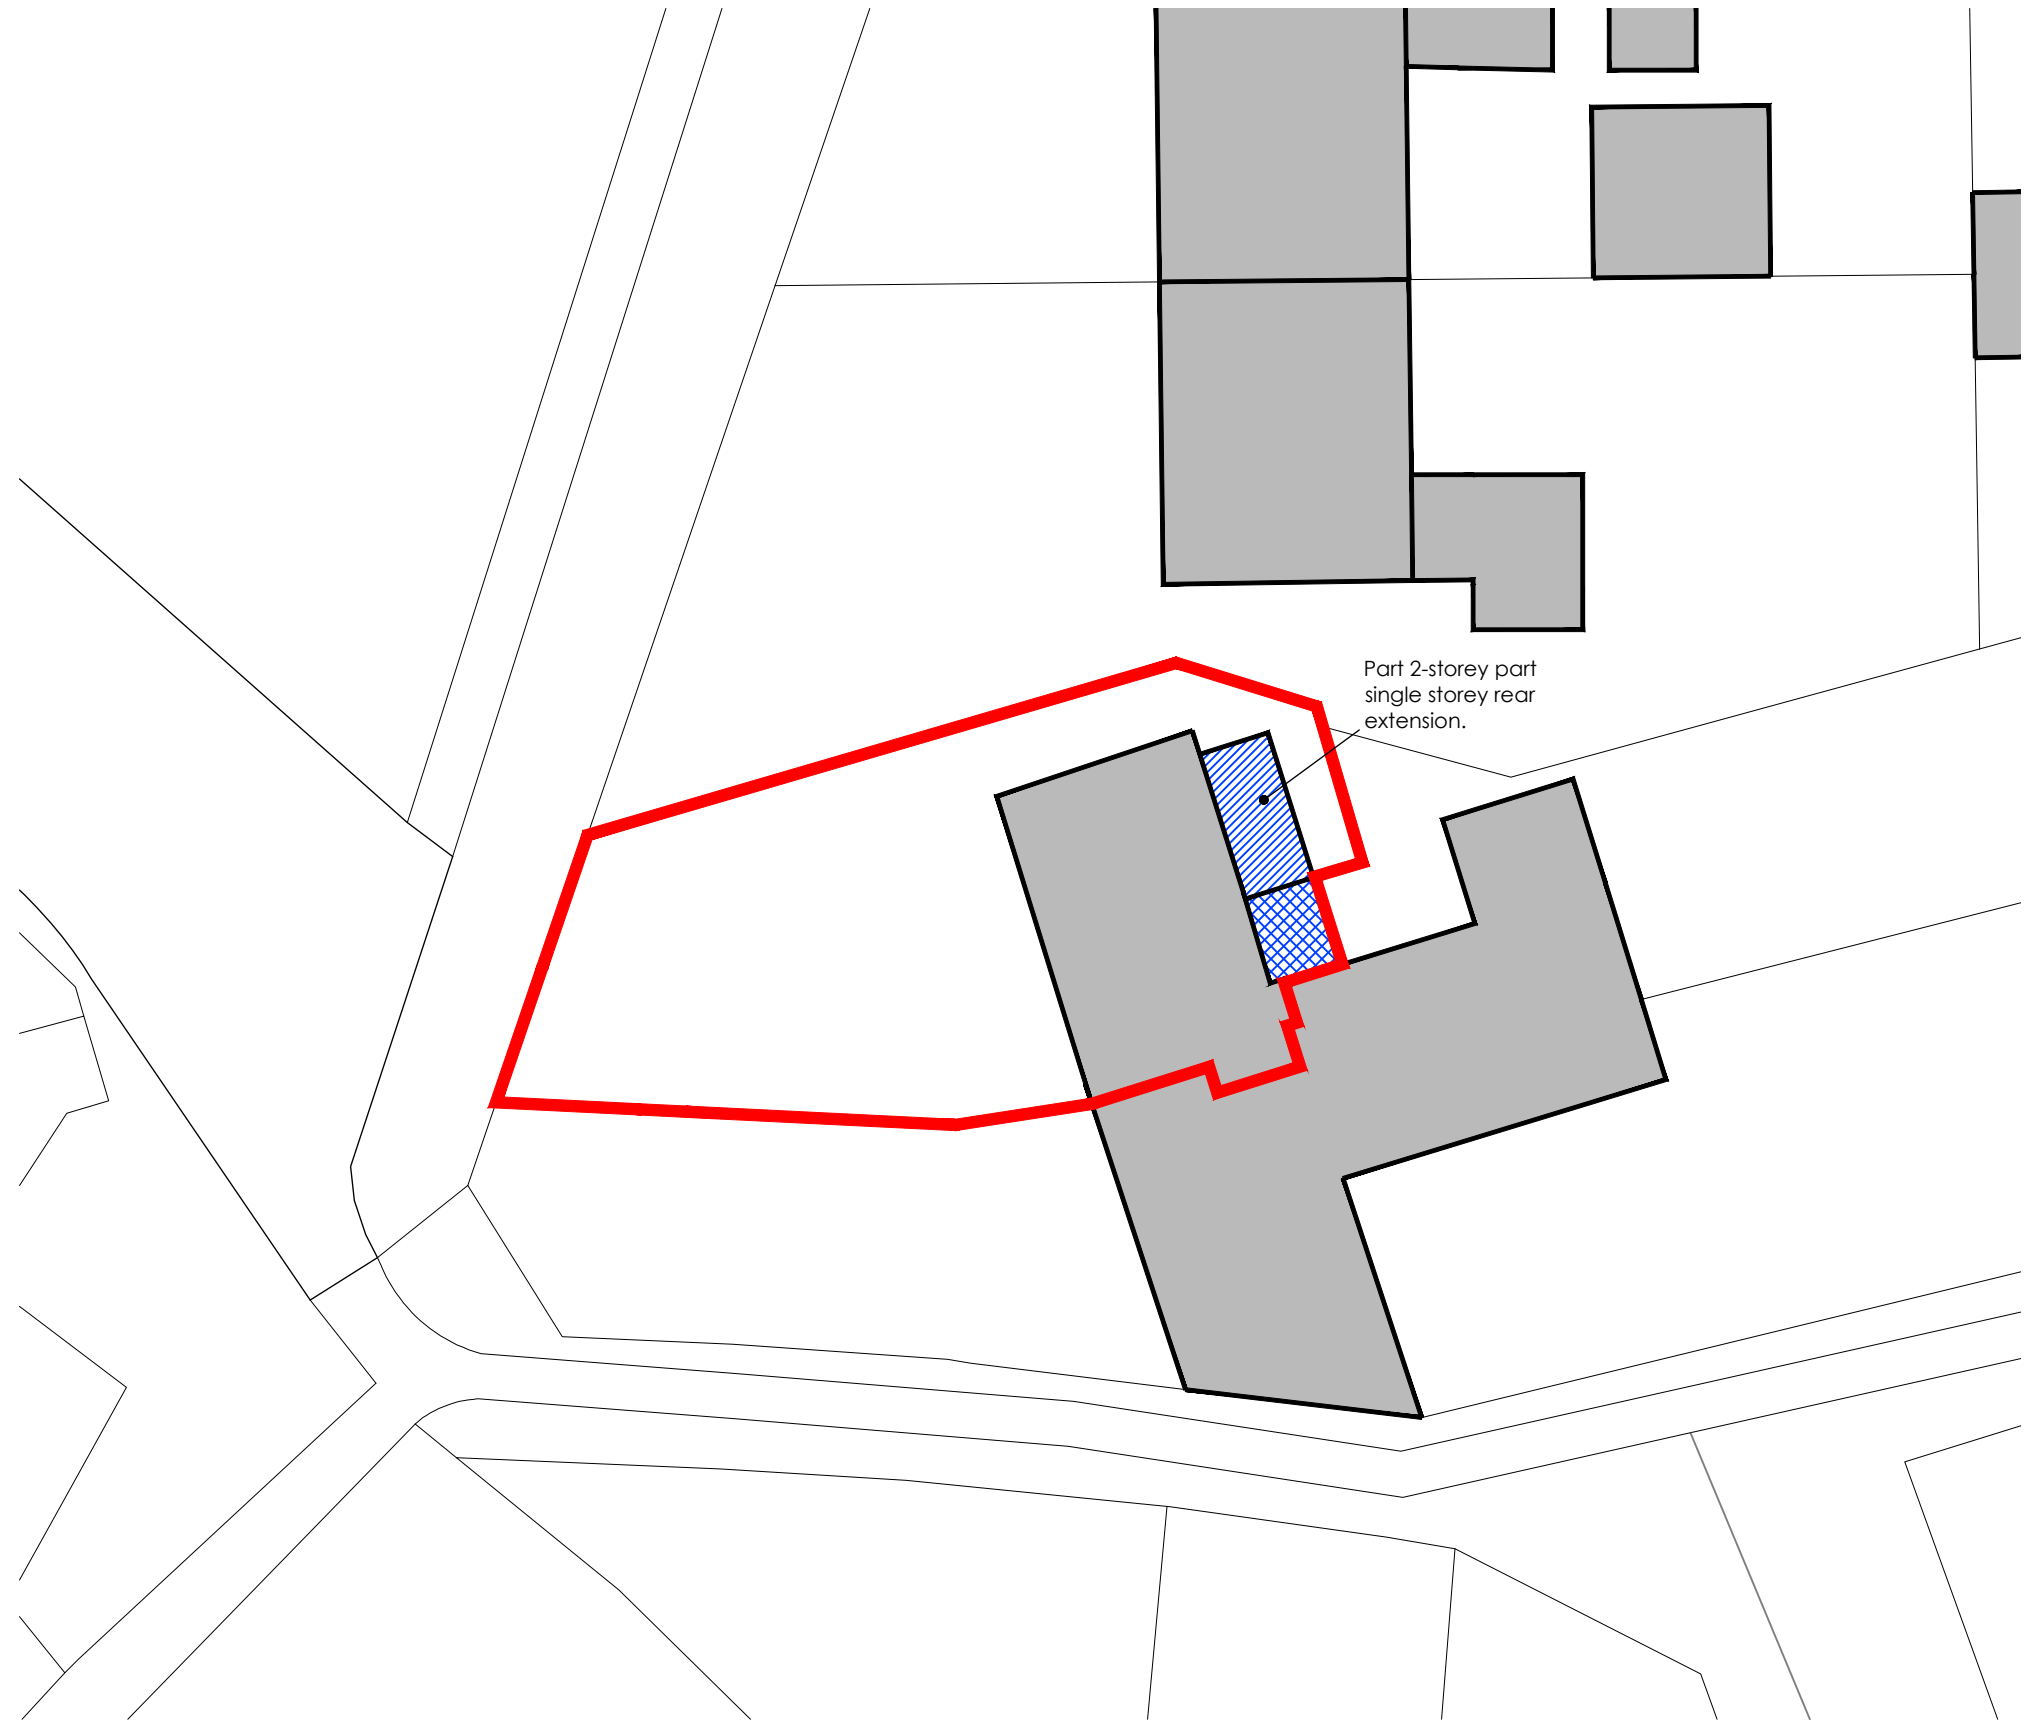

PROPOSED SITE/BLOCK PLAN - 1:200

CLIENT
Mr & Mrs Johnston

JOB NO.
W2121

JOB TITLE
1 The Close
Hardwick


DATE
July 2023

SCALE
As Shown @ A3

DRAWING NO.
23 A

DRAWING TITLE
Site Plans

REVISION
A Dec 2023 Red line updated

 

2 The Rise, Kingston Blount, Chinnor
Oxfordshire, OX39 4RY
01844 354639, enquiries@wolstenholme-ltd.com

Drawing remains copyright of the Architect.
Dimensional discrepancies to be referred to the Architect.

