



front south west elevation


concrete pantiles to roof
cream upvc windows
brickwork walls




side south east elevation




rear north east elevation

 


scale bar - 1 : 100

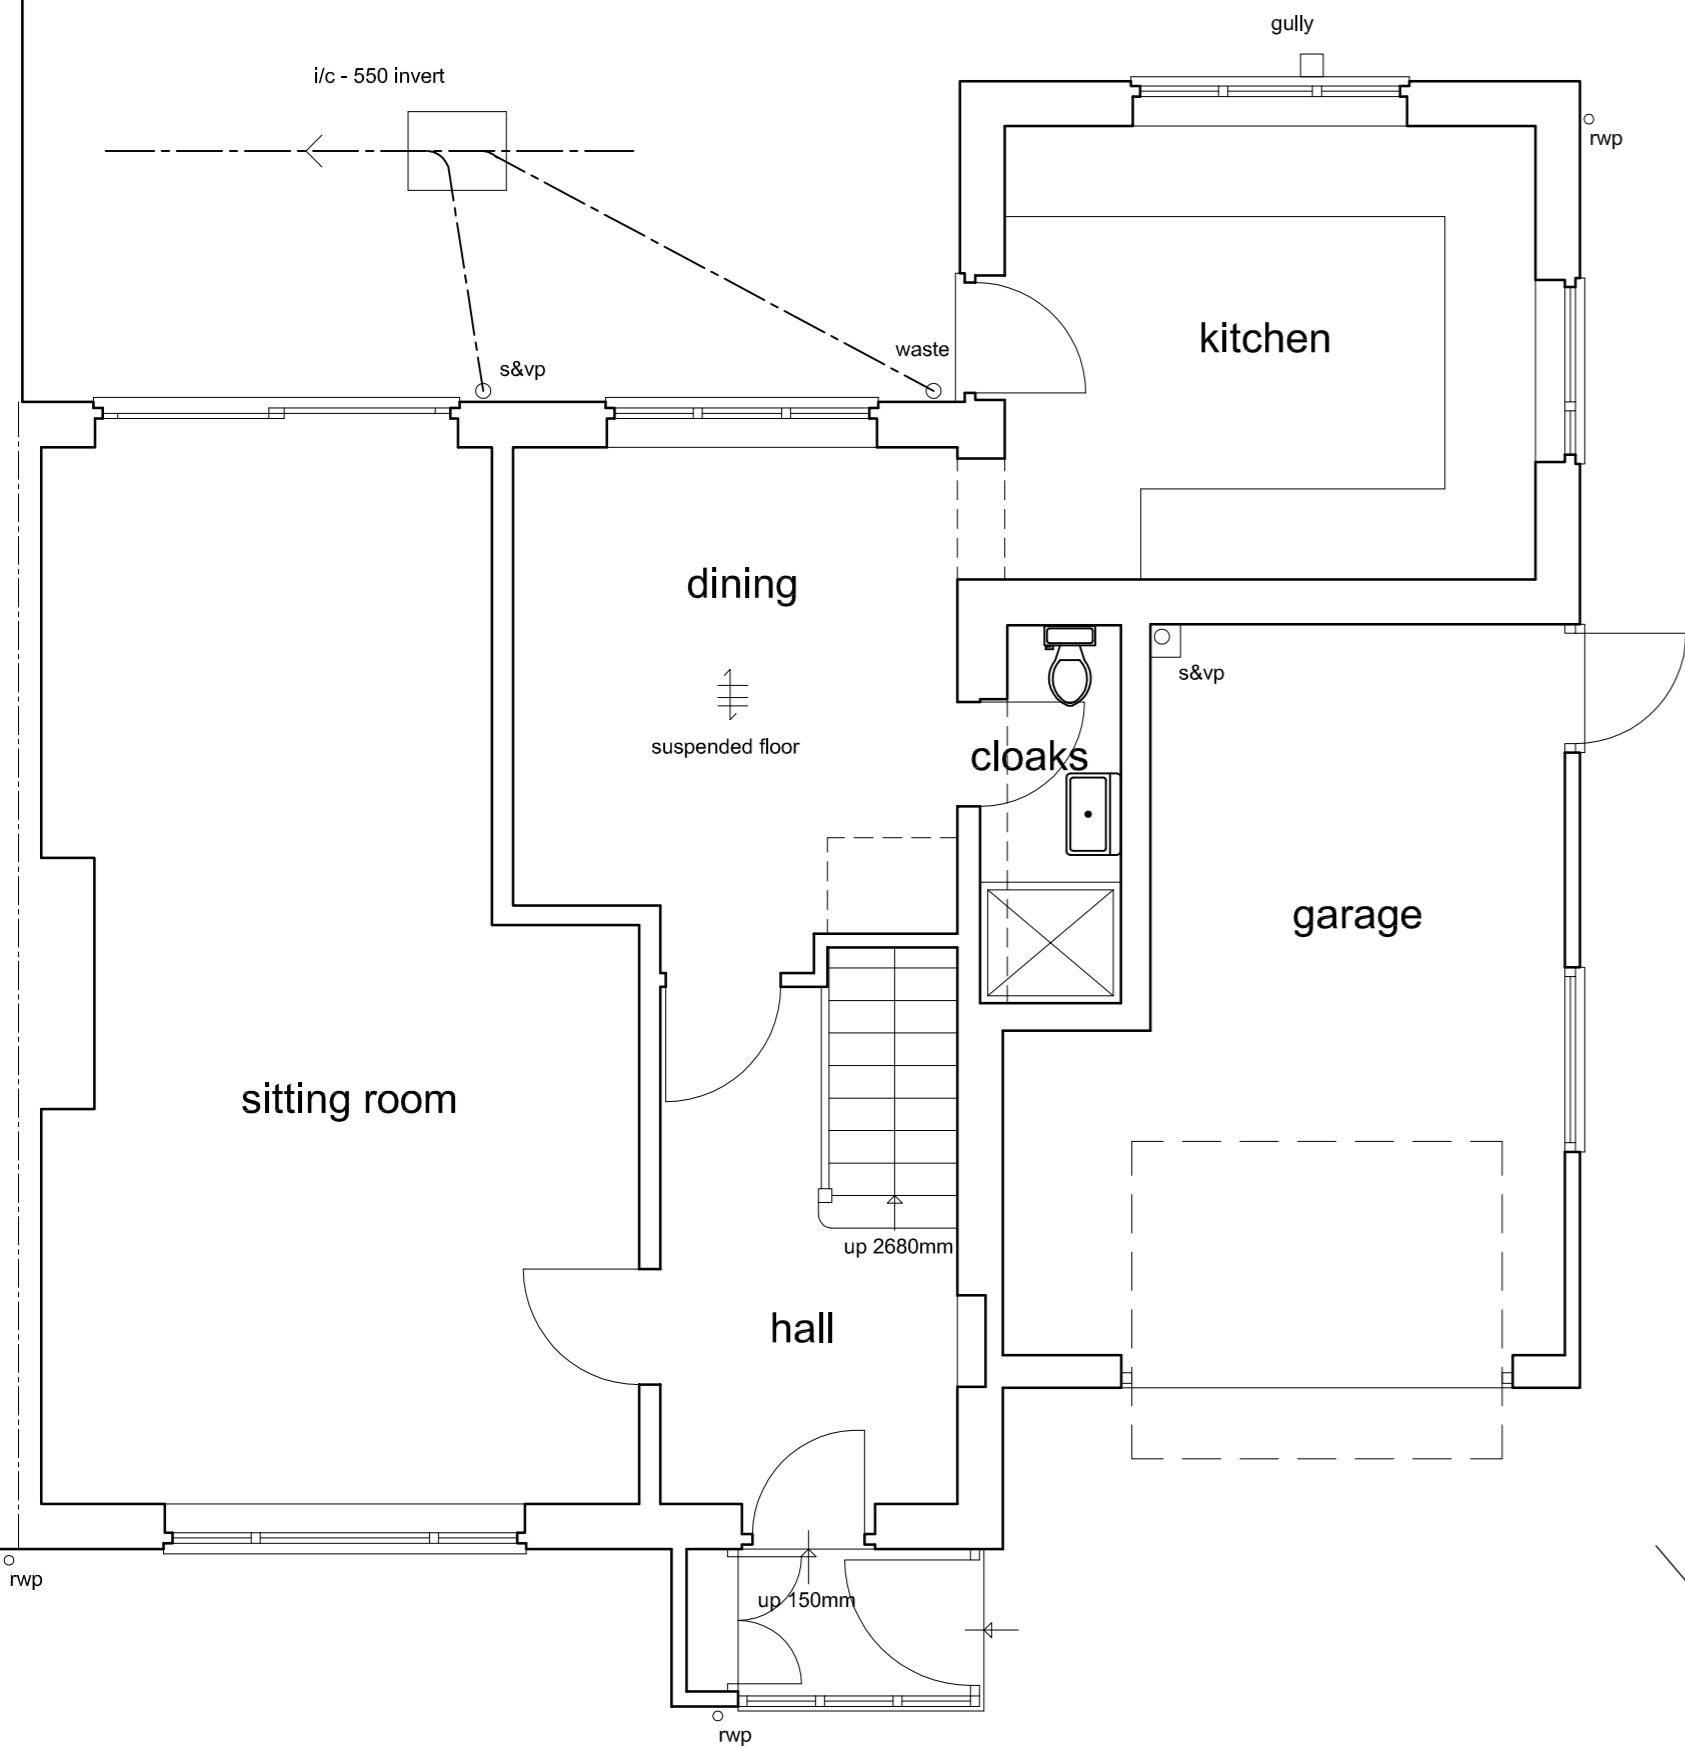

ground floor plan

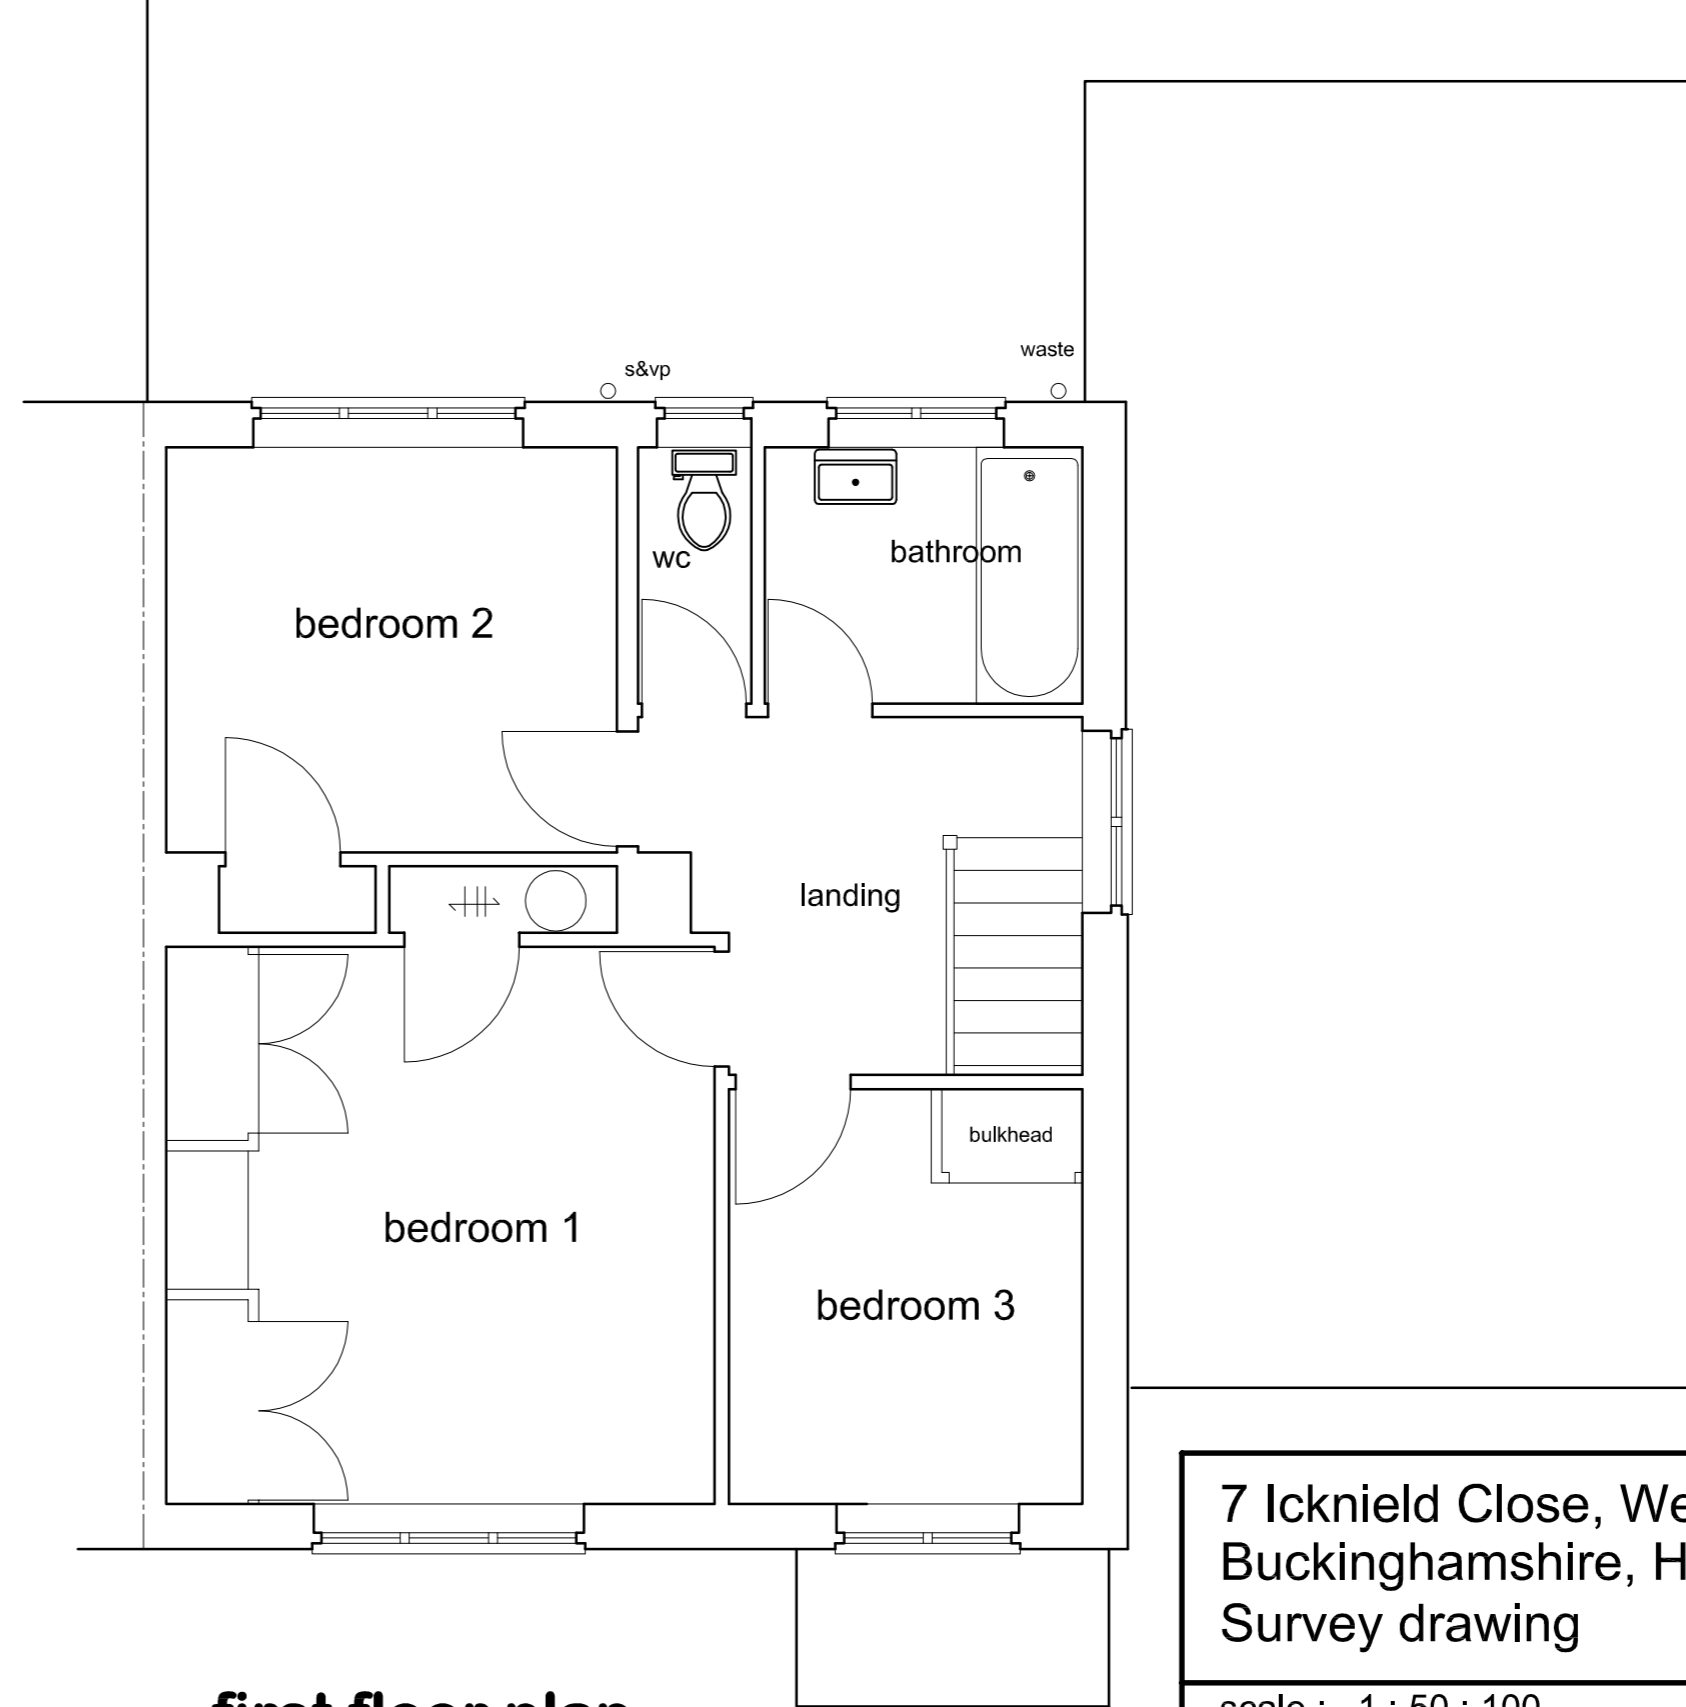

first floor plan

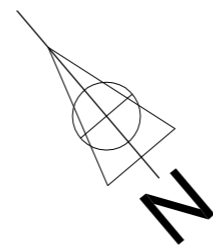

scale bar - 1 : 50

<p>7 Icknield Close, Wendover, Buckinghamshire, HP22 6HG. Survey drawing</p>	
<p>scale : 1 : 50 : 100 date : March 2023. sheet size : A2 drawing : 2313-01</p>	<p>I. S. Mills Associates Brookdale, 34 Bucknell Road, Bicester, Oxfordshire, OX26 2DG. tel/fax : 01869 246383.</p>
<p>revisions :</p>	