




front south west elevation



side south east elevation




rear north east elevation

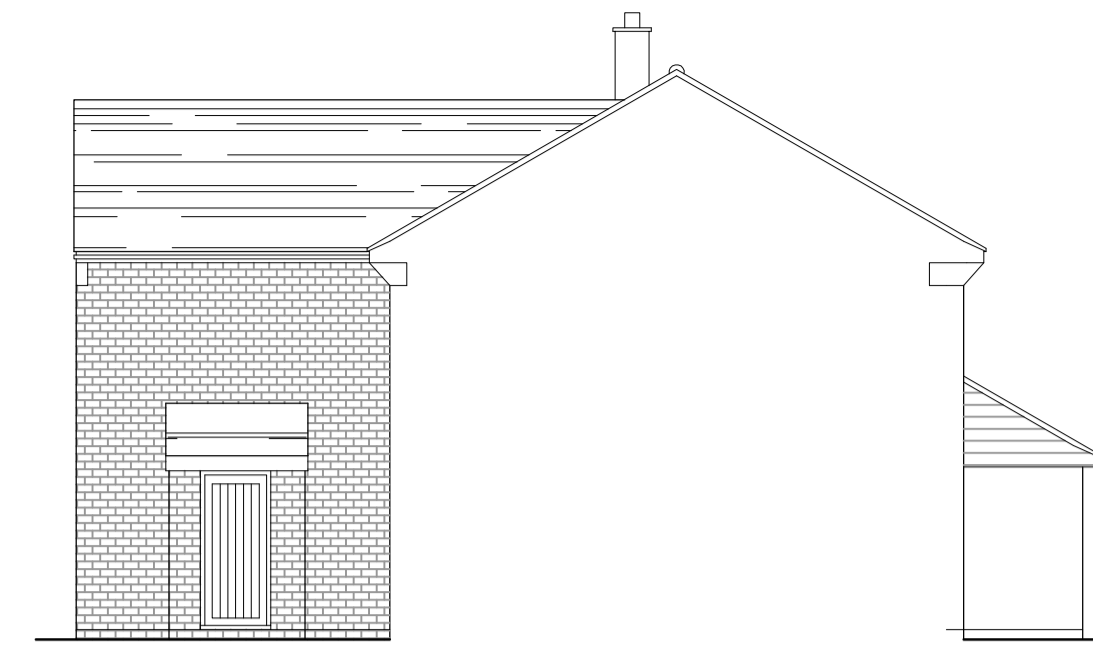


side north west elevation



scale bar - 1 : 100

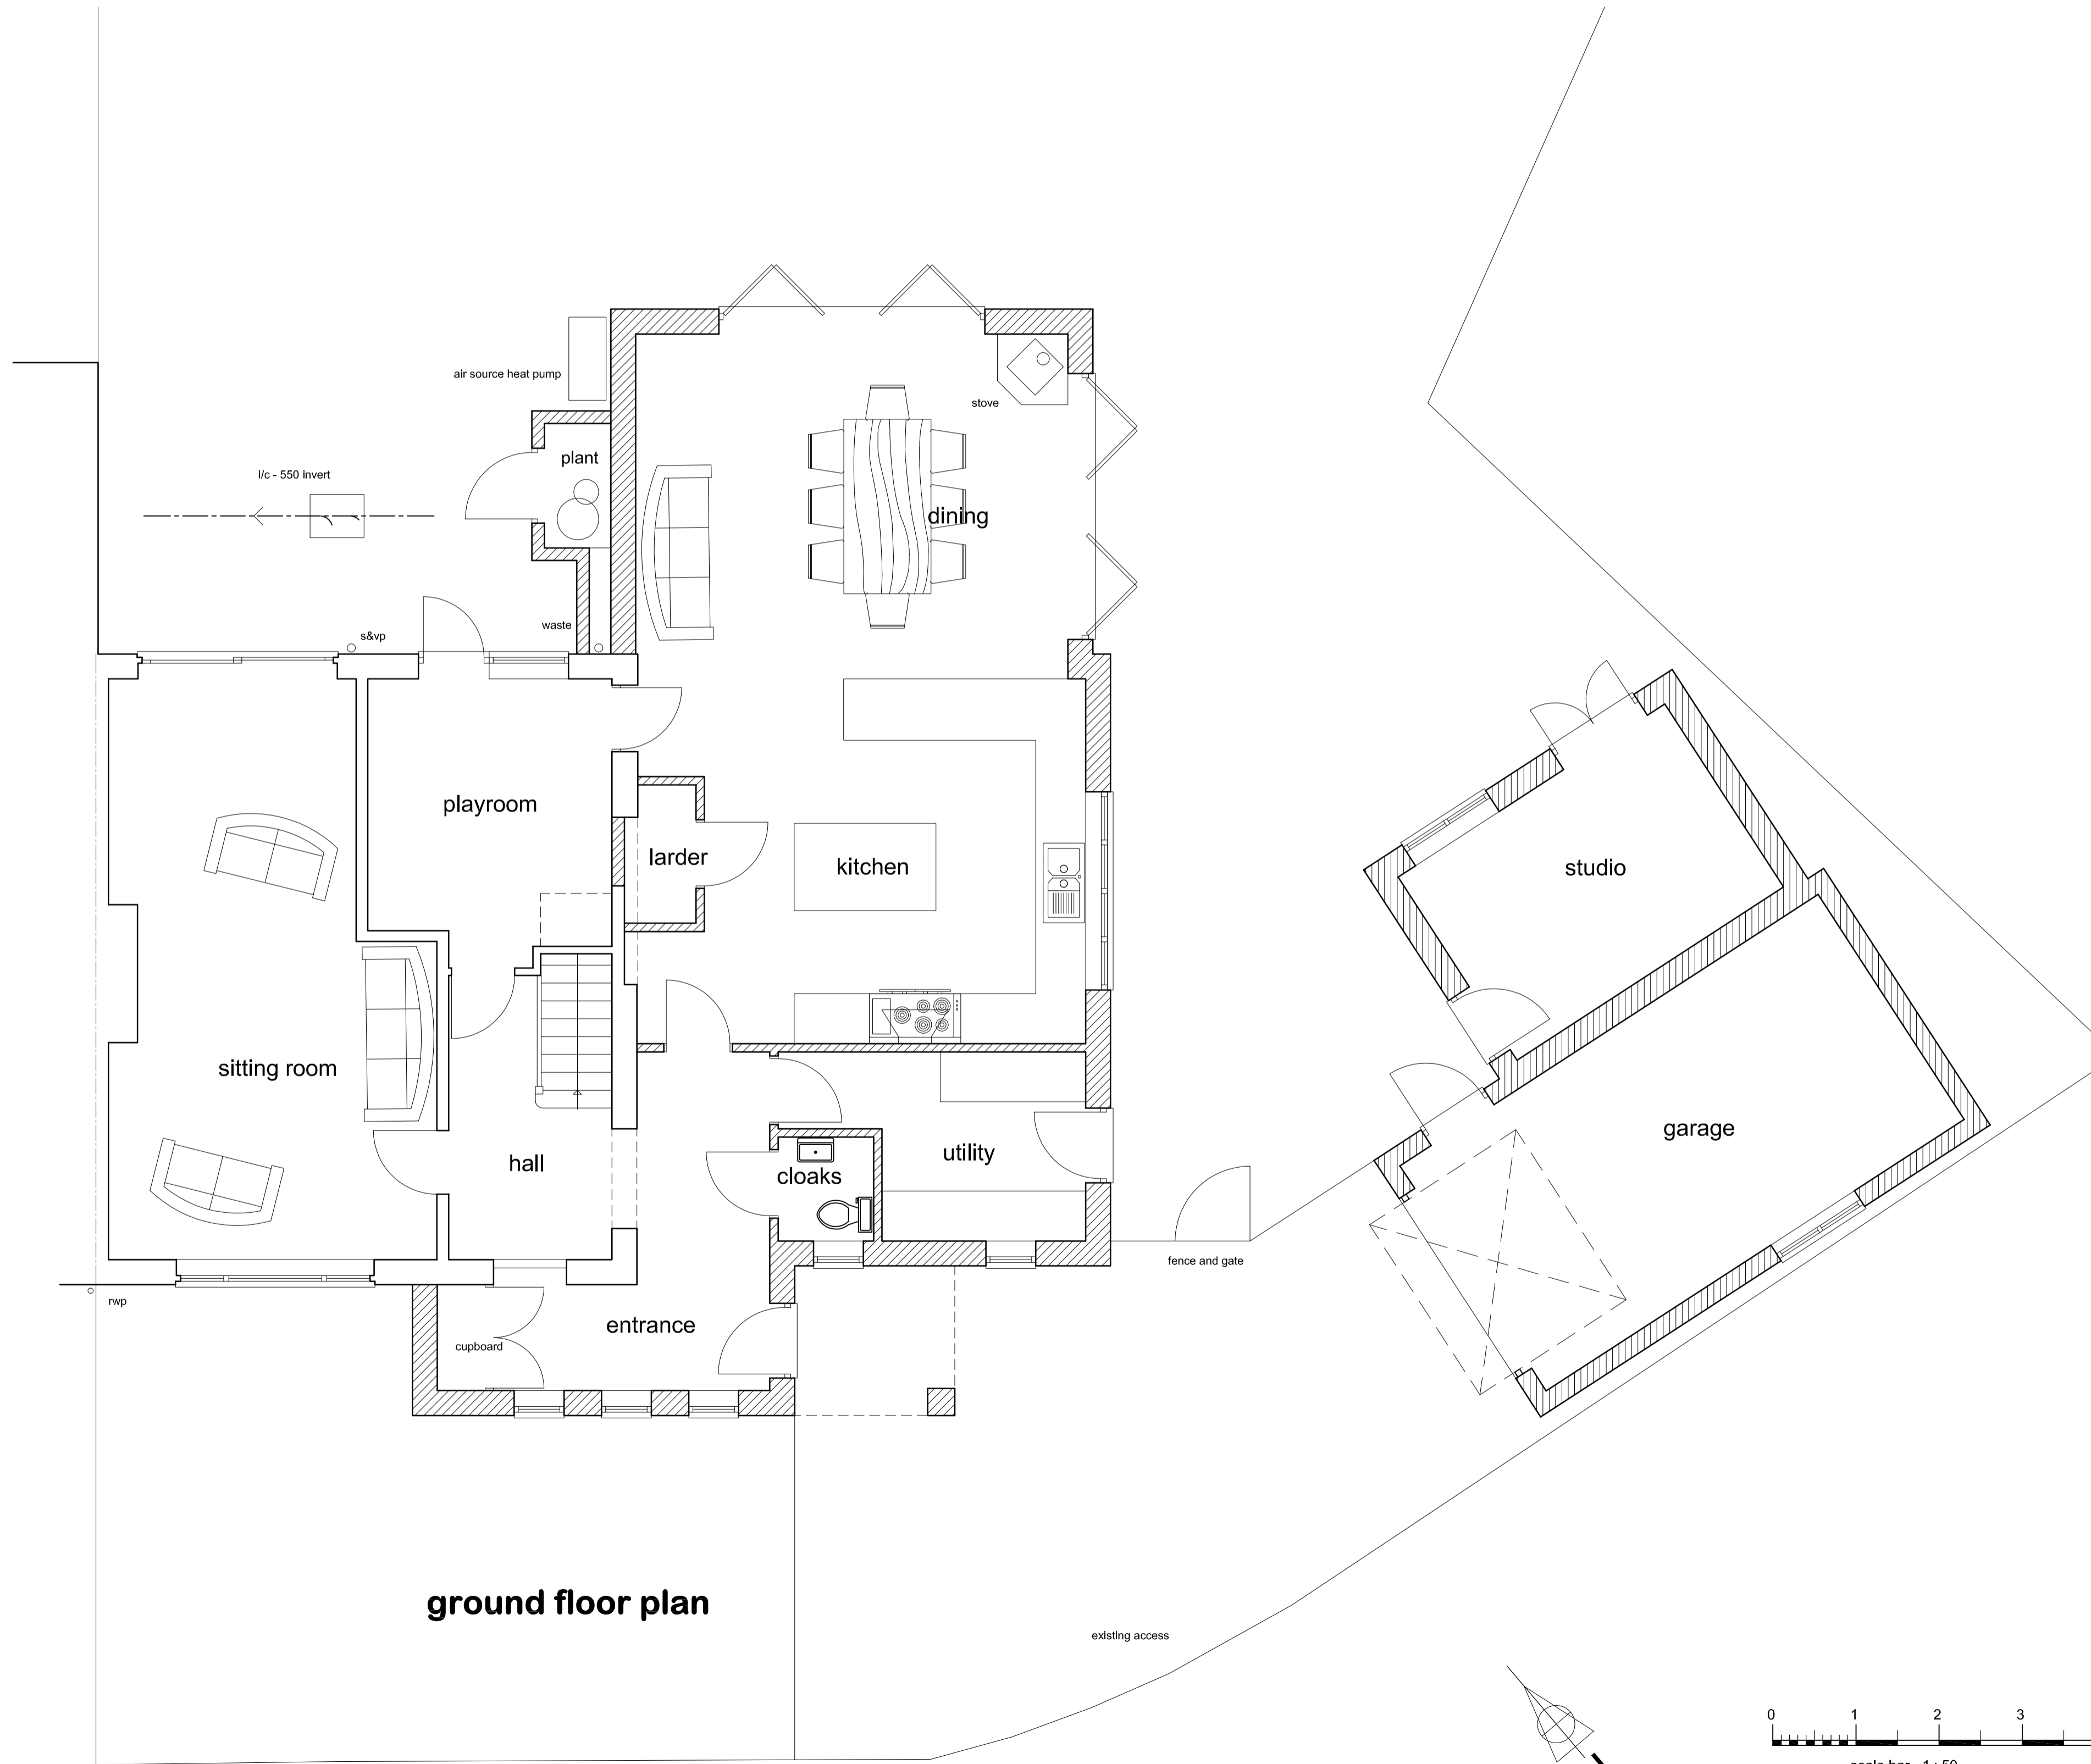

ground floor plan

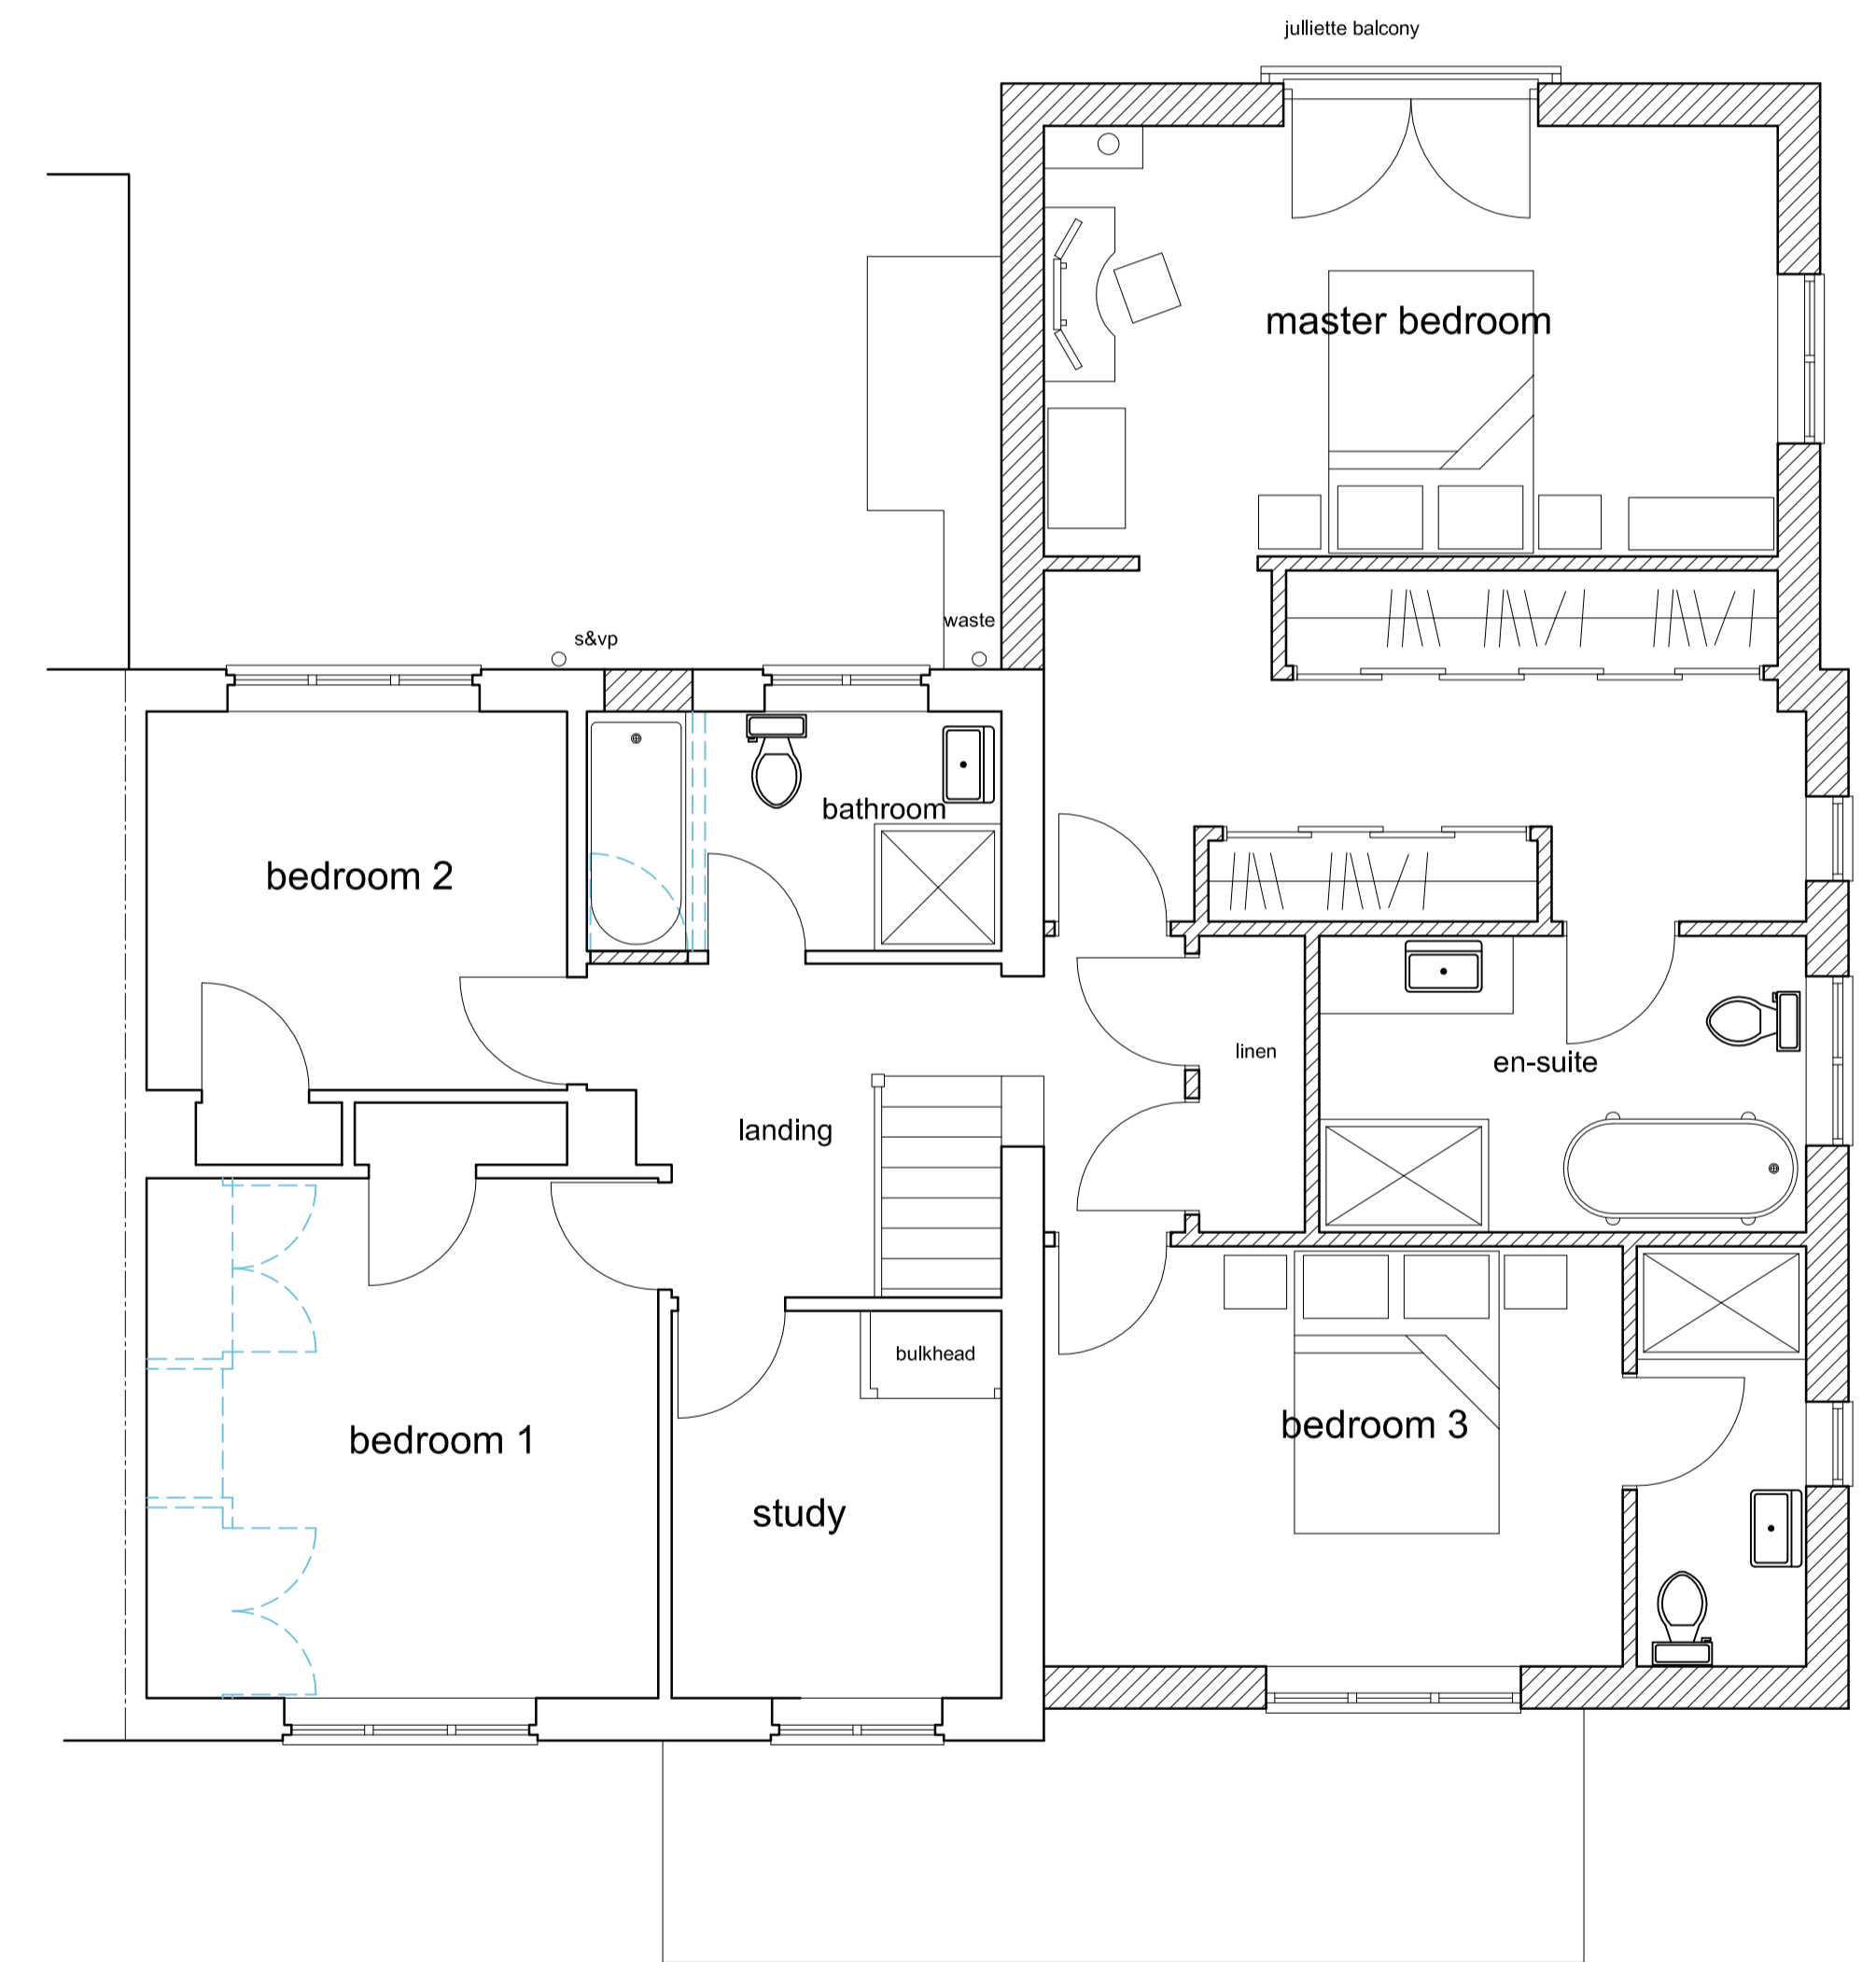

first floor plan

7 Icknield Close, Wendover,
Buckinghamshire, HP22 6HG.
proposed extension and garage/studio

scale : 1 : 50 : 100

date : November 2023.

sheet size : A1

drawing : 2313-02

revisions :

I. S. Mills Associates
Brookdale,
34 Bucknell Road,
Bicester,
Oxfordshire, OX26 2DG.

tel/fax : 01869 246383.