

Project Details

Client Name **M. Nehman**

Project Name **Regnum Place**

Client Address **6, Regnum Place, Chichester, PO19 1DS**

Drawing Details

Sheet Name **East and West Elevations**

Drawing number **161/01 REV A**

Stage **Planning**


Date **11/07/2023**

Drawn by **AP**


Scale @ A1 **1 : 100**

Revisions


Removed window on East Elevation Proposed

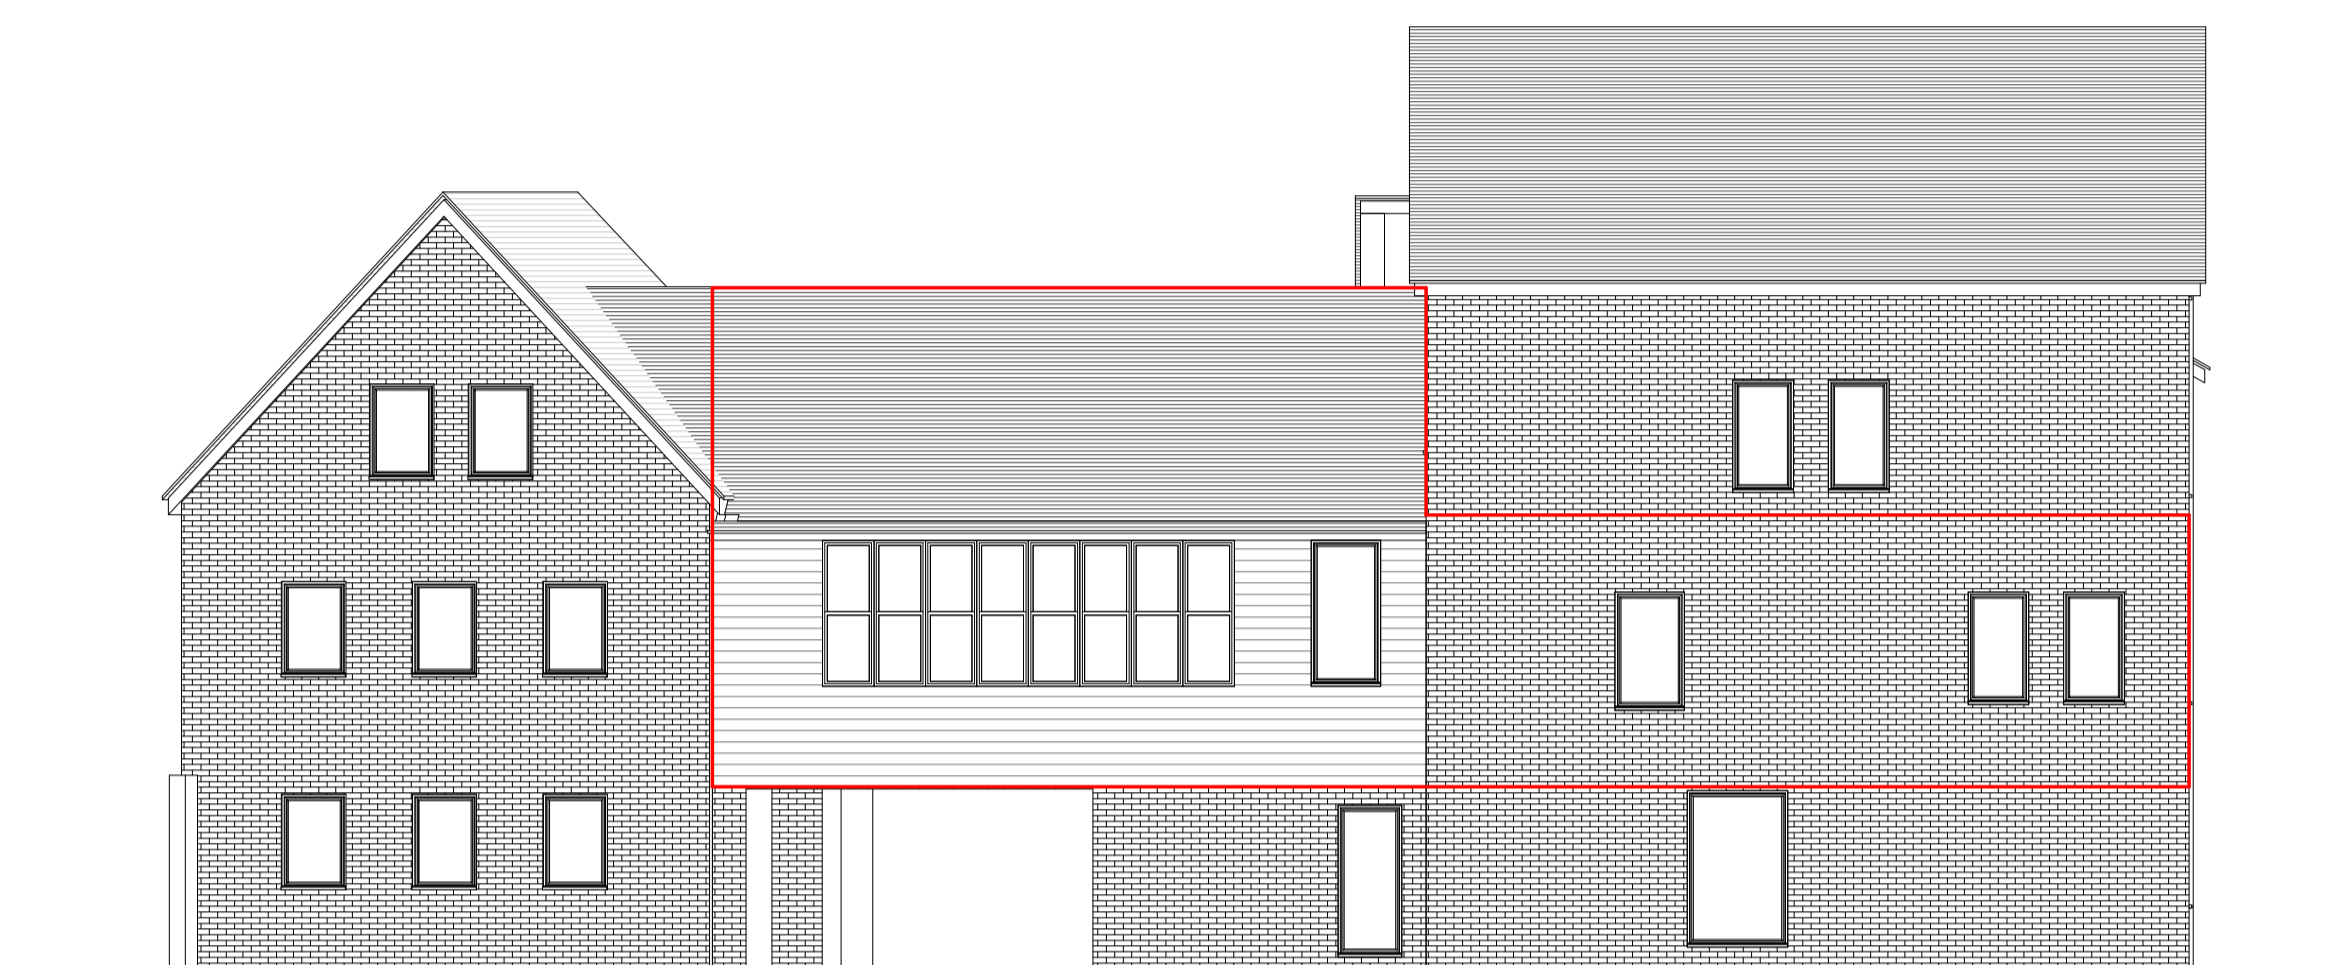


1 East (Front) Elevation Existing
1 : 100

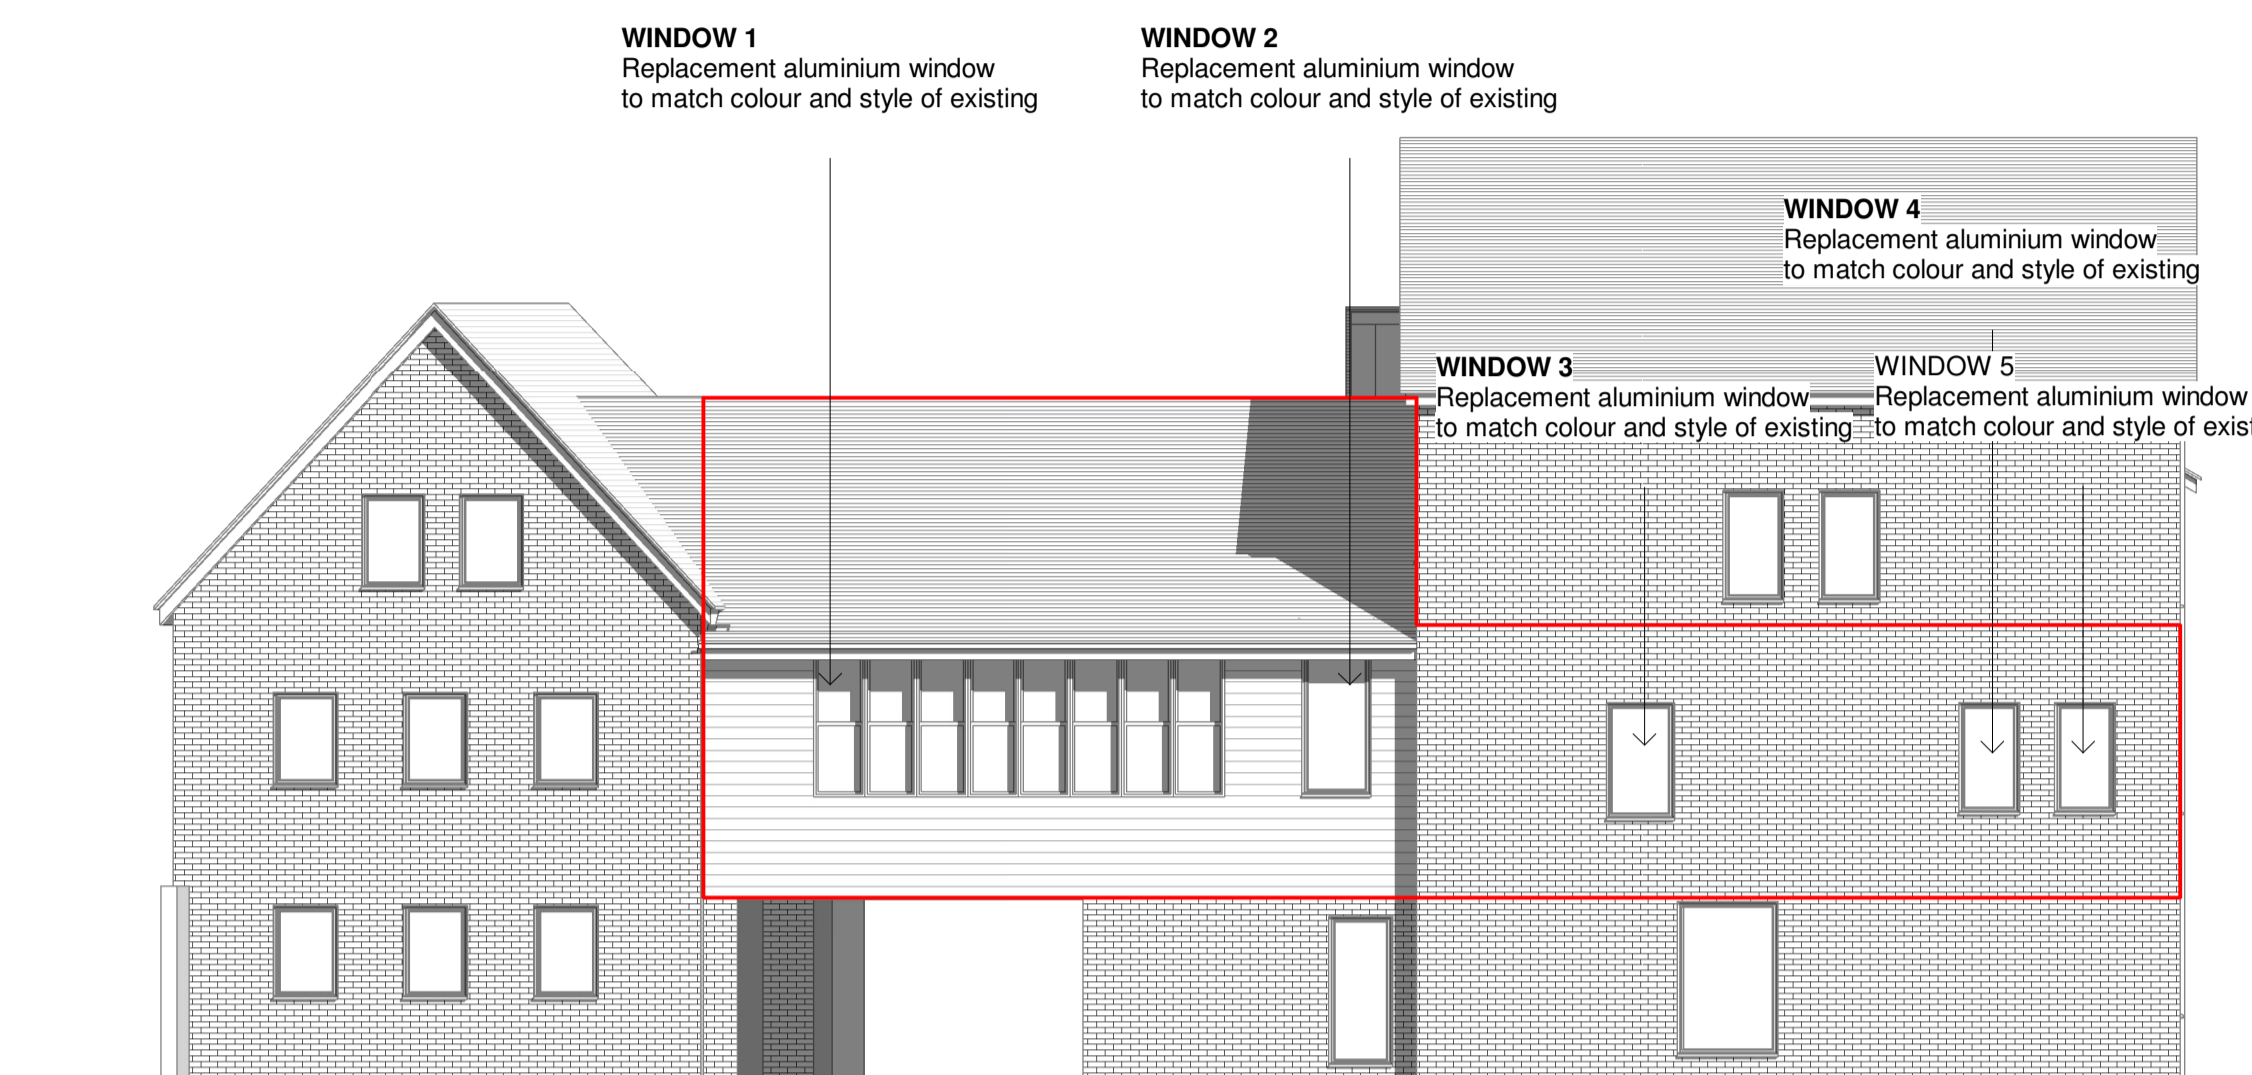

2 East (Front) Elevation Proposed
1 : 100

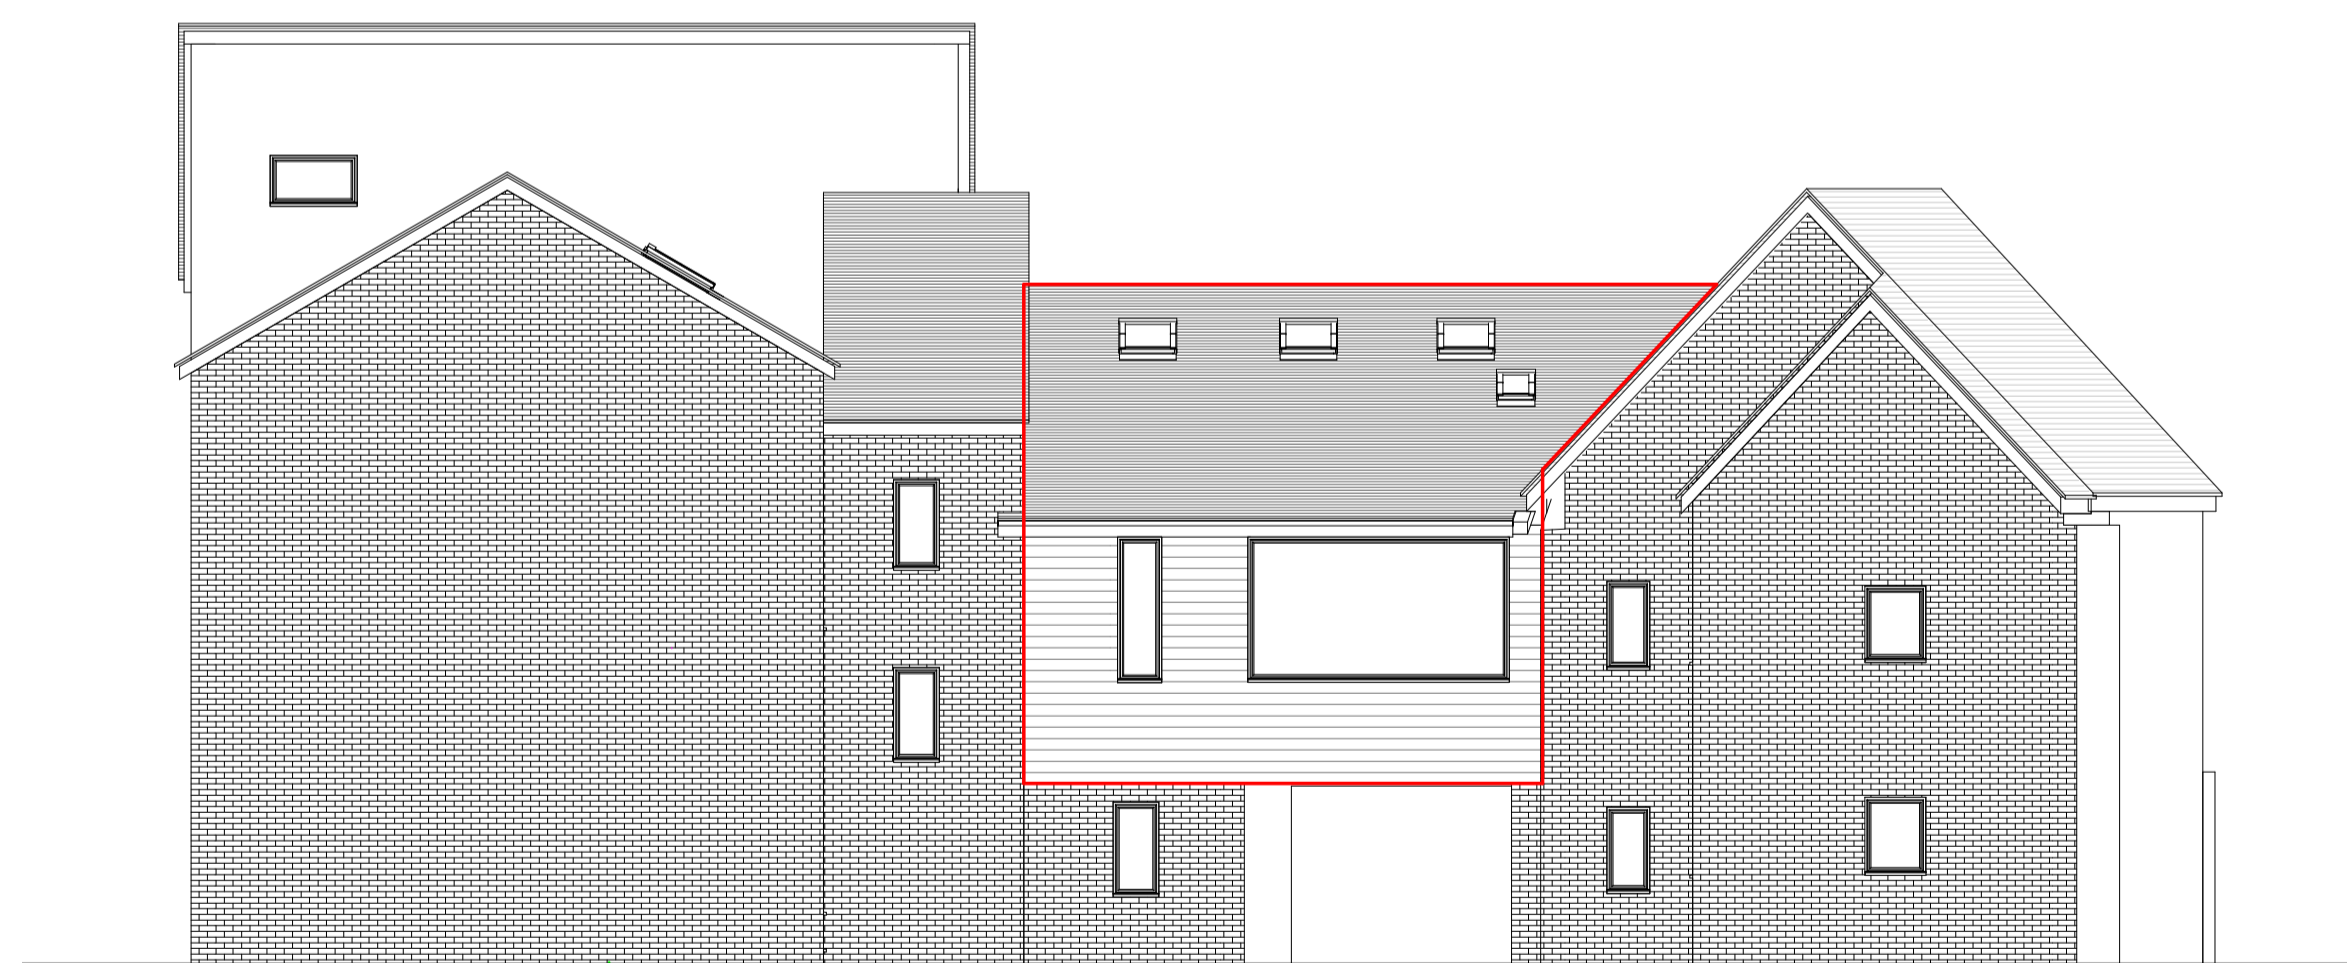

3 West (Rear) Elevation Existing
1 : 100

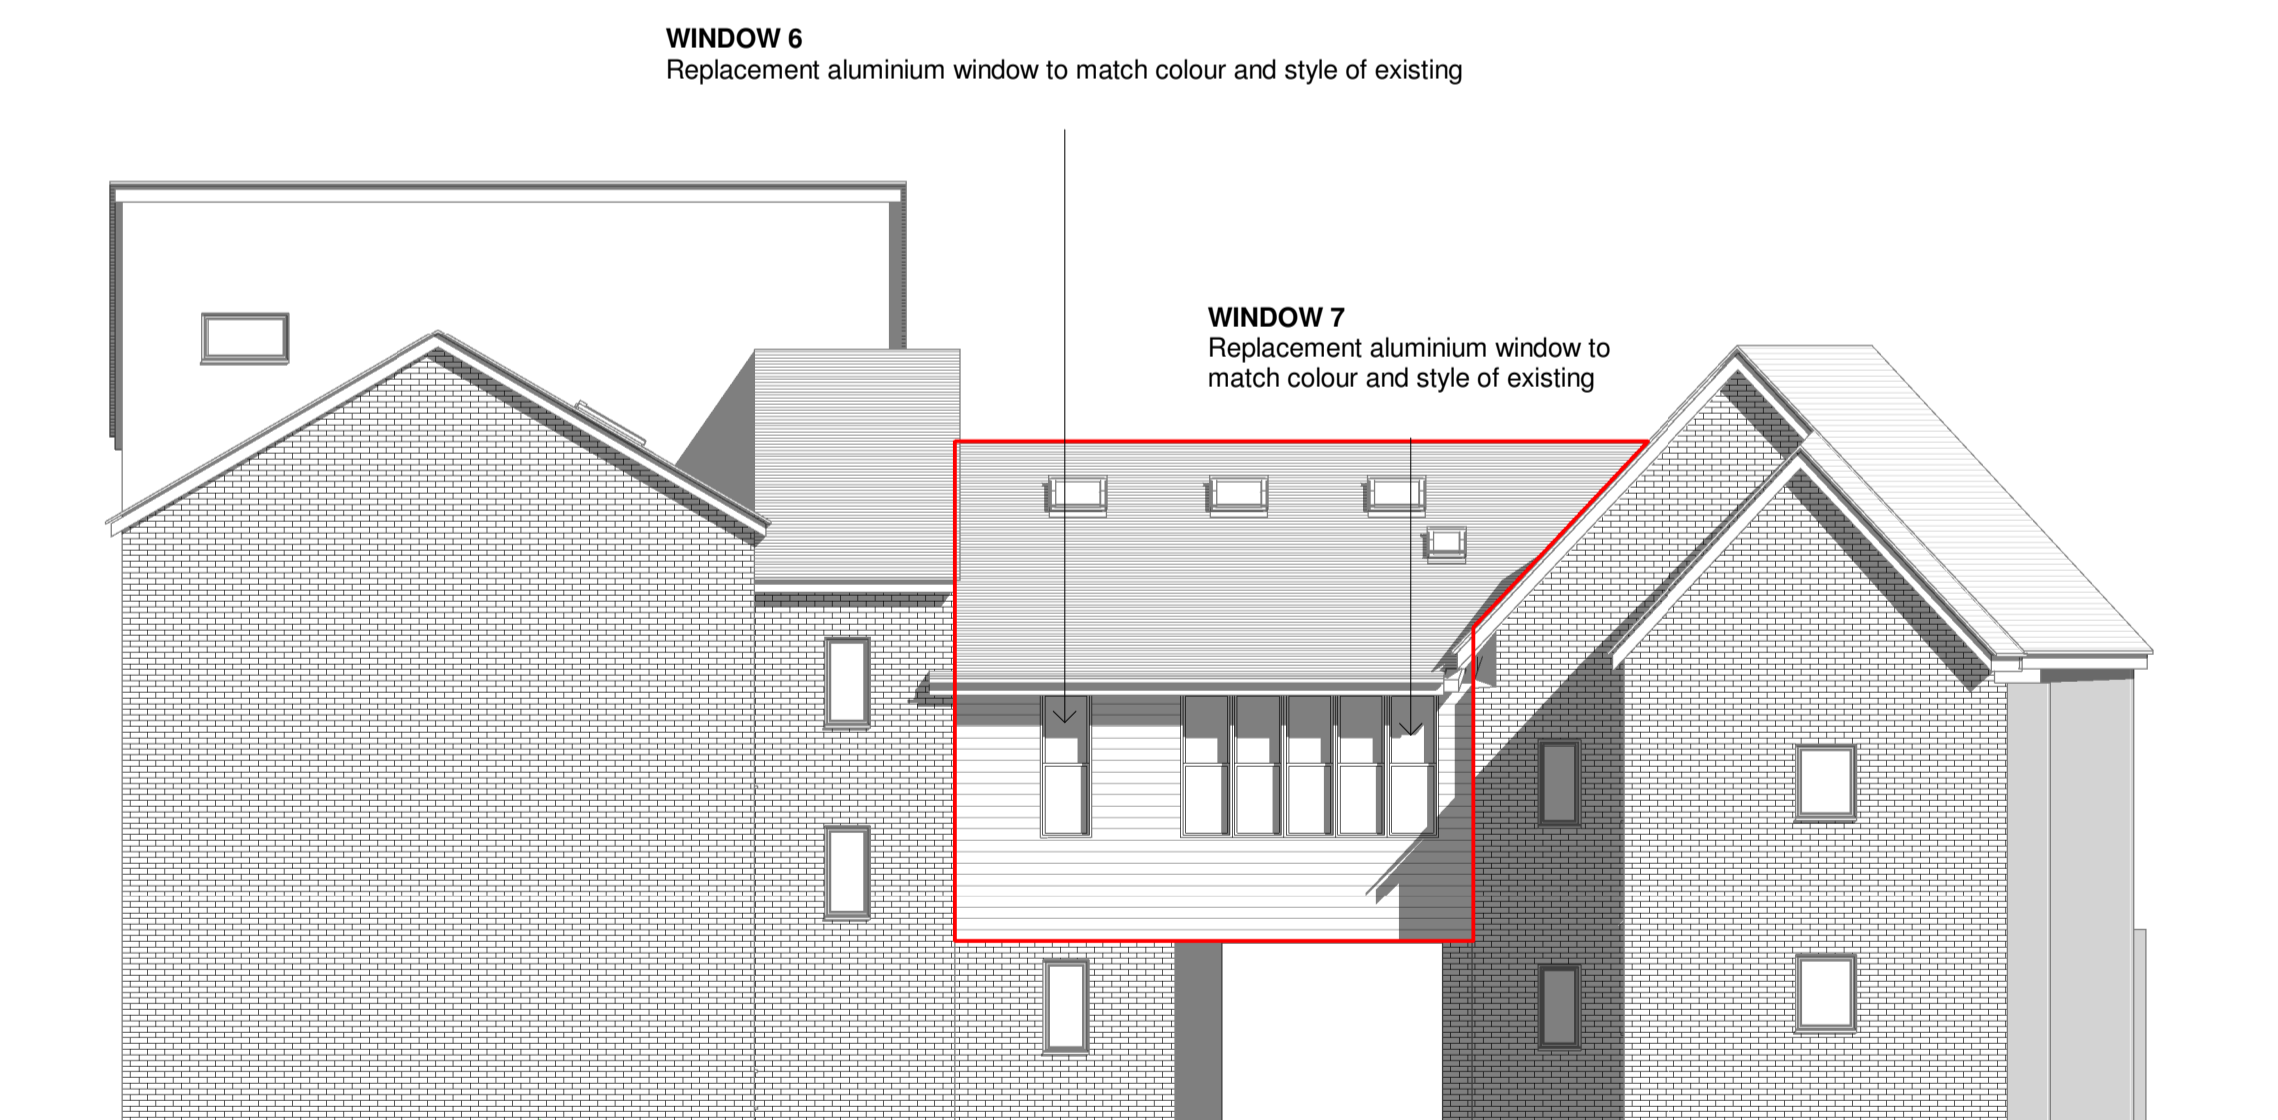

4 West (Rear) Elevation Proposed
1 : 100



Scale Bar 1:100

Notes

Do not scale except for planning purposes. Use figured dimensions only.

Contractor is responsible for taking all measurements on site including all fabricated items.

This drawing is sApproximate property outline must not be reproduced without the consent of Forty Four Properties Ltd.

