

Project Details

Client Name **M. Nehman**

Project Name **Regnum Place**

Client Address **6, Regnum Place,
Chichester,
PO19 1DS**

Drawing Details

Sheet Name **Floor Plans**

Drawing number **161/03 REV A**

Stage **Planning**

Date **11/07/2023**

Drawn by **AP**

Scale @ A1 **1 : 100**


Revisions

Removed window on East Elevation Proposed


Notes

Do not scale except for planning purposes. Use figured dimensions only. 5 10
Contractor is responsible for taking all measurements or Scale Bar 1:100I fabricated items.


This drawing is subjApproximate property outlineSt not be reproduced without the consent of Forty Four Properties Ltd.

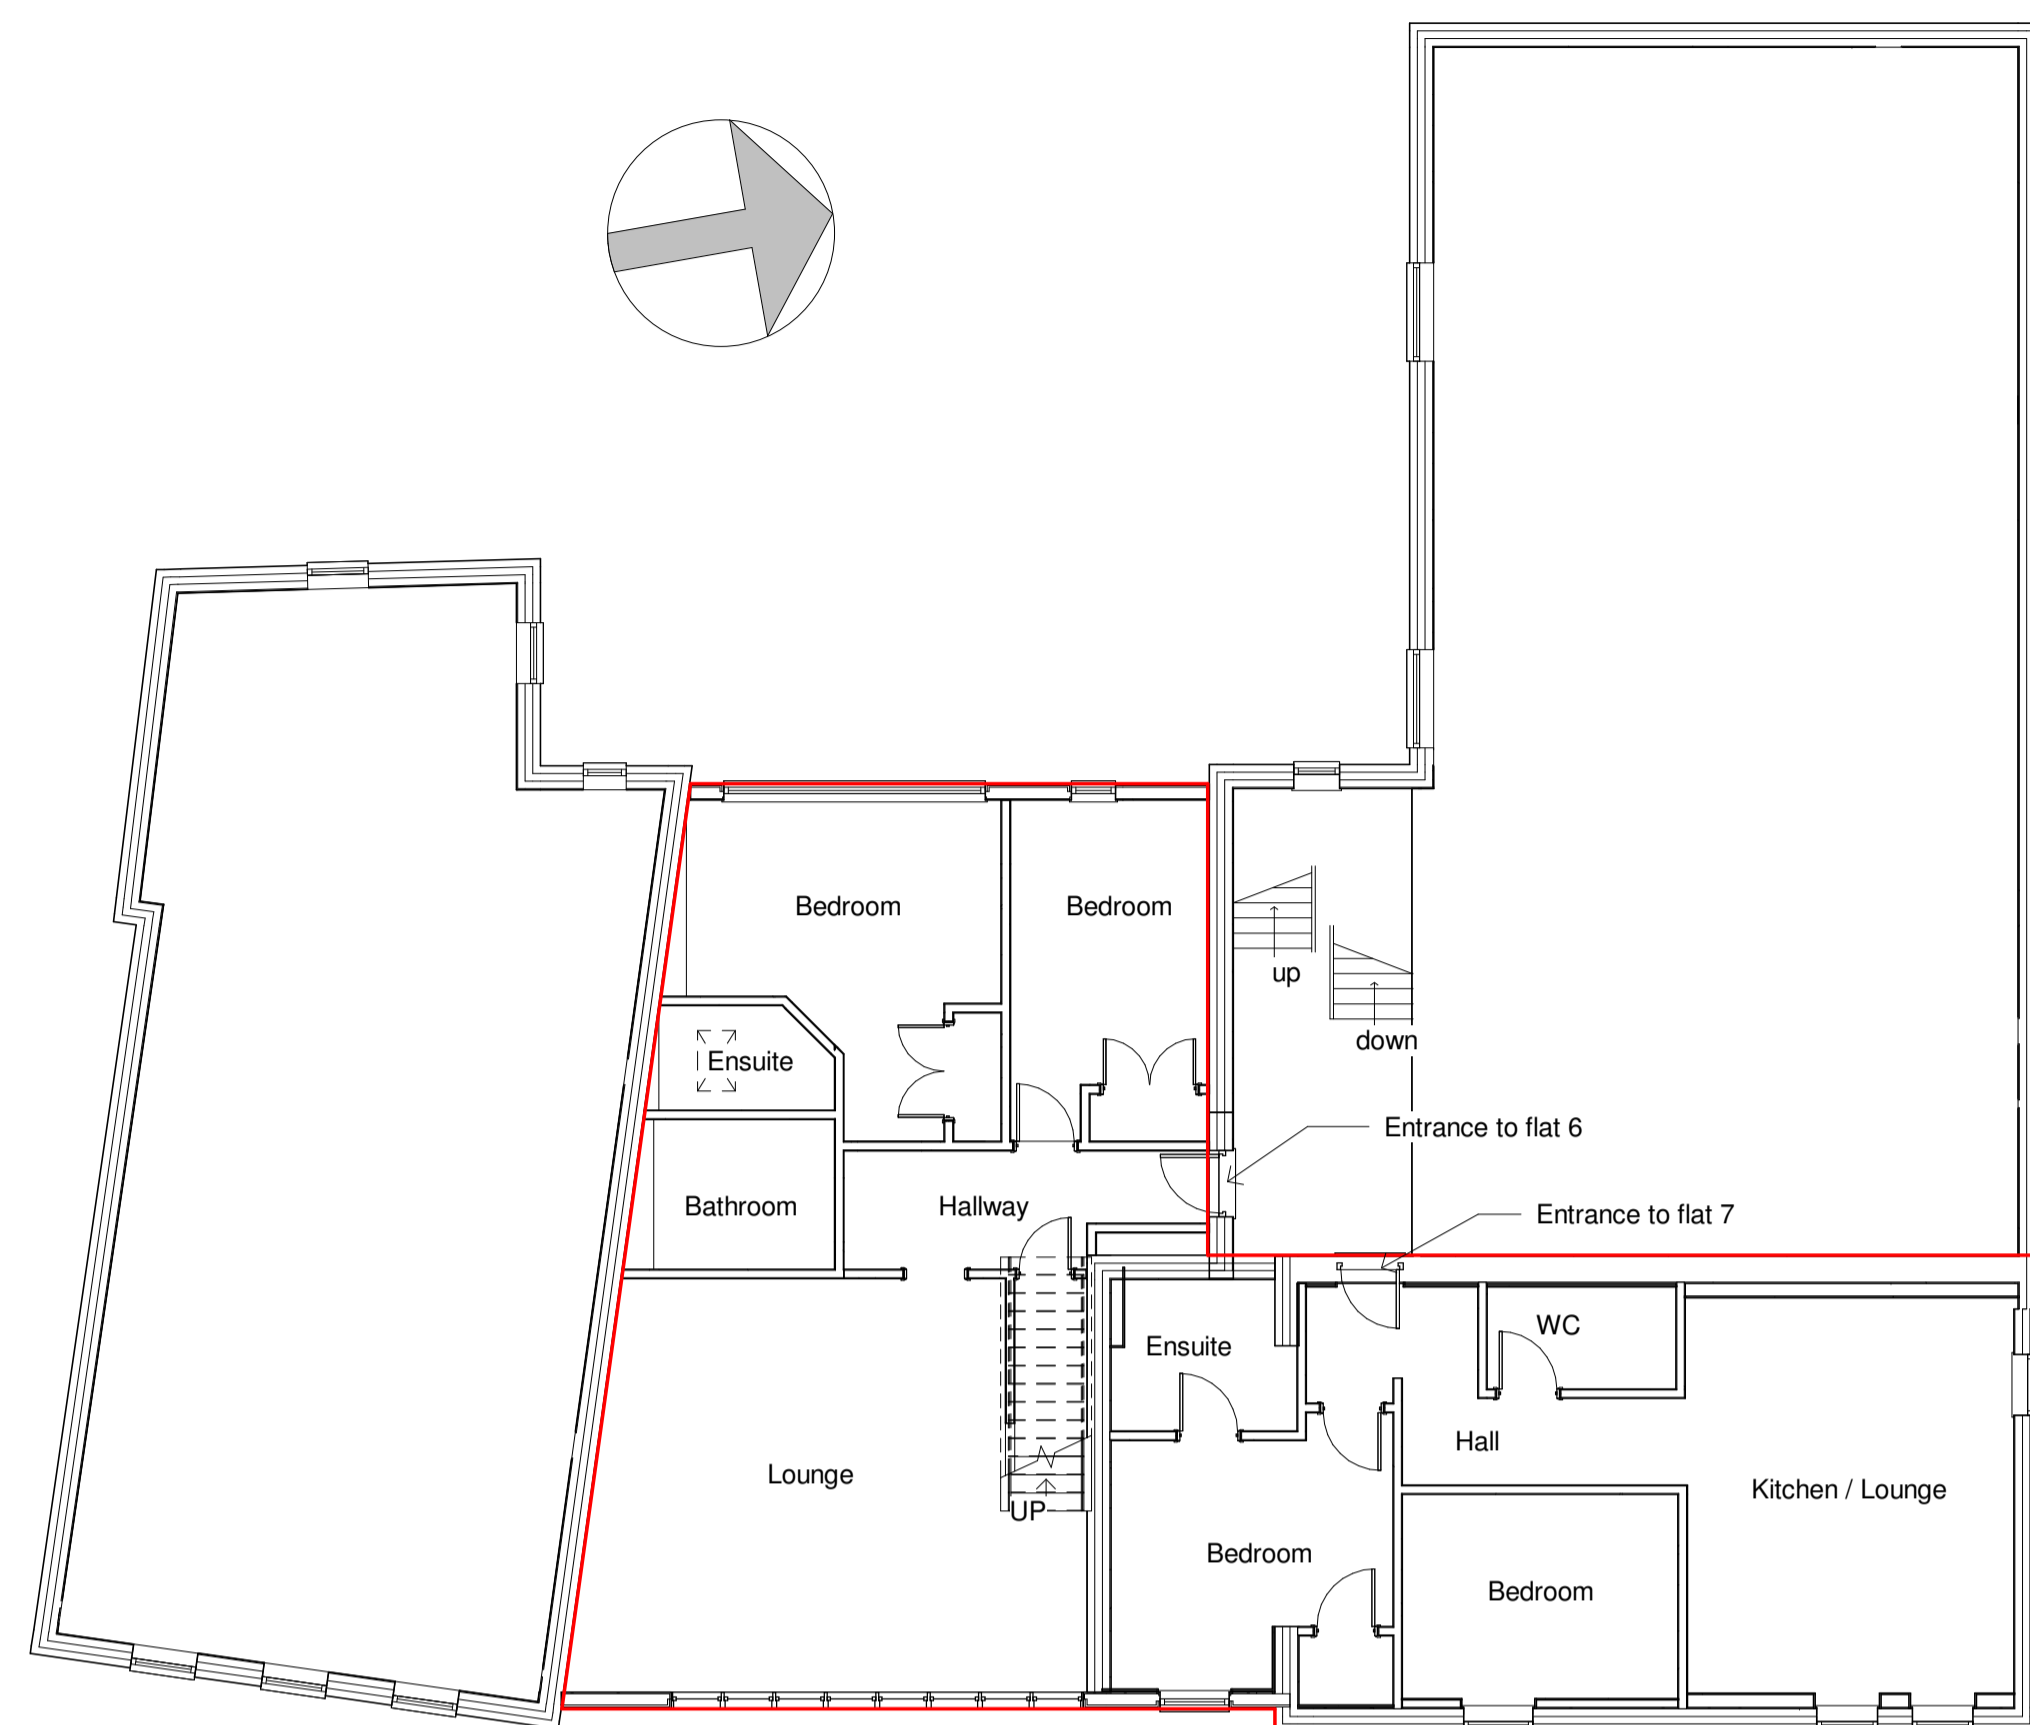


1 First Floor Existing
1 : 100

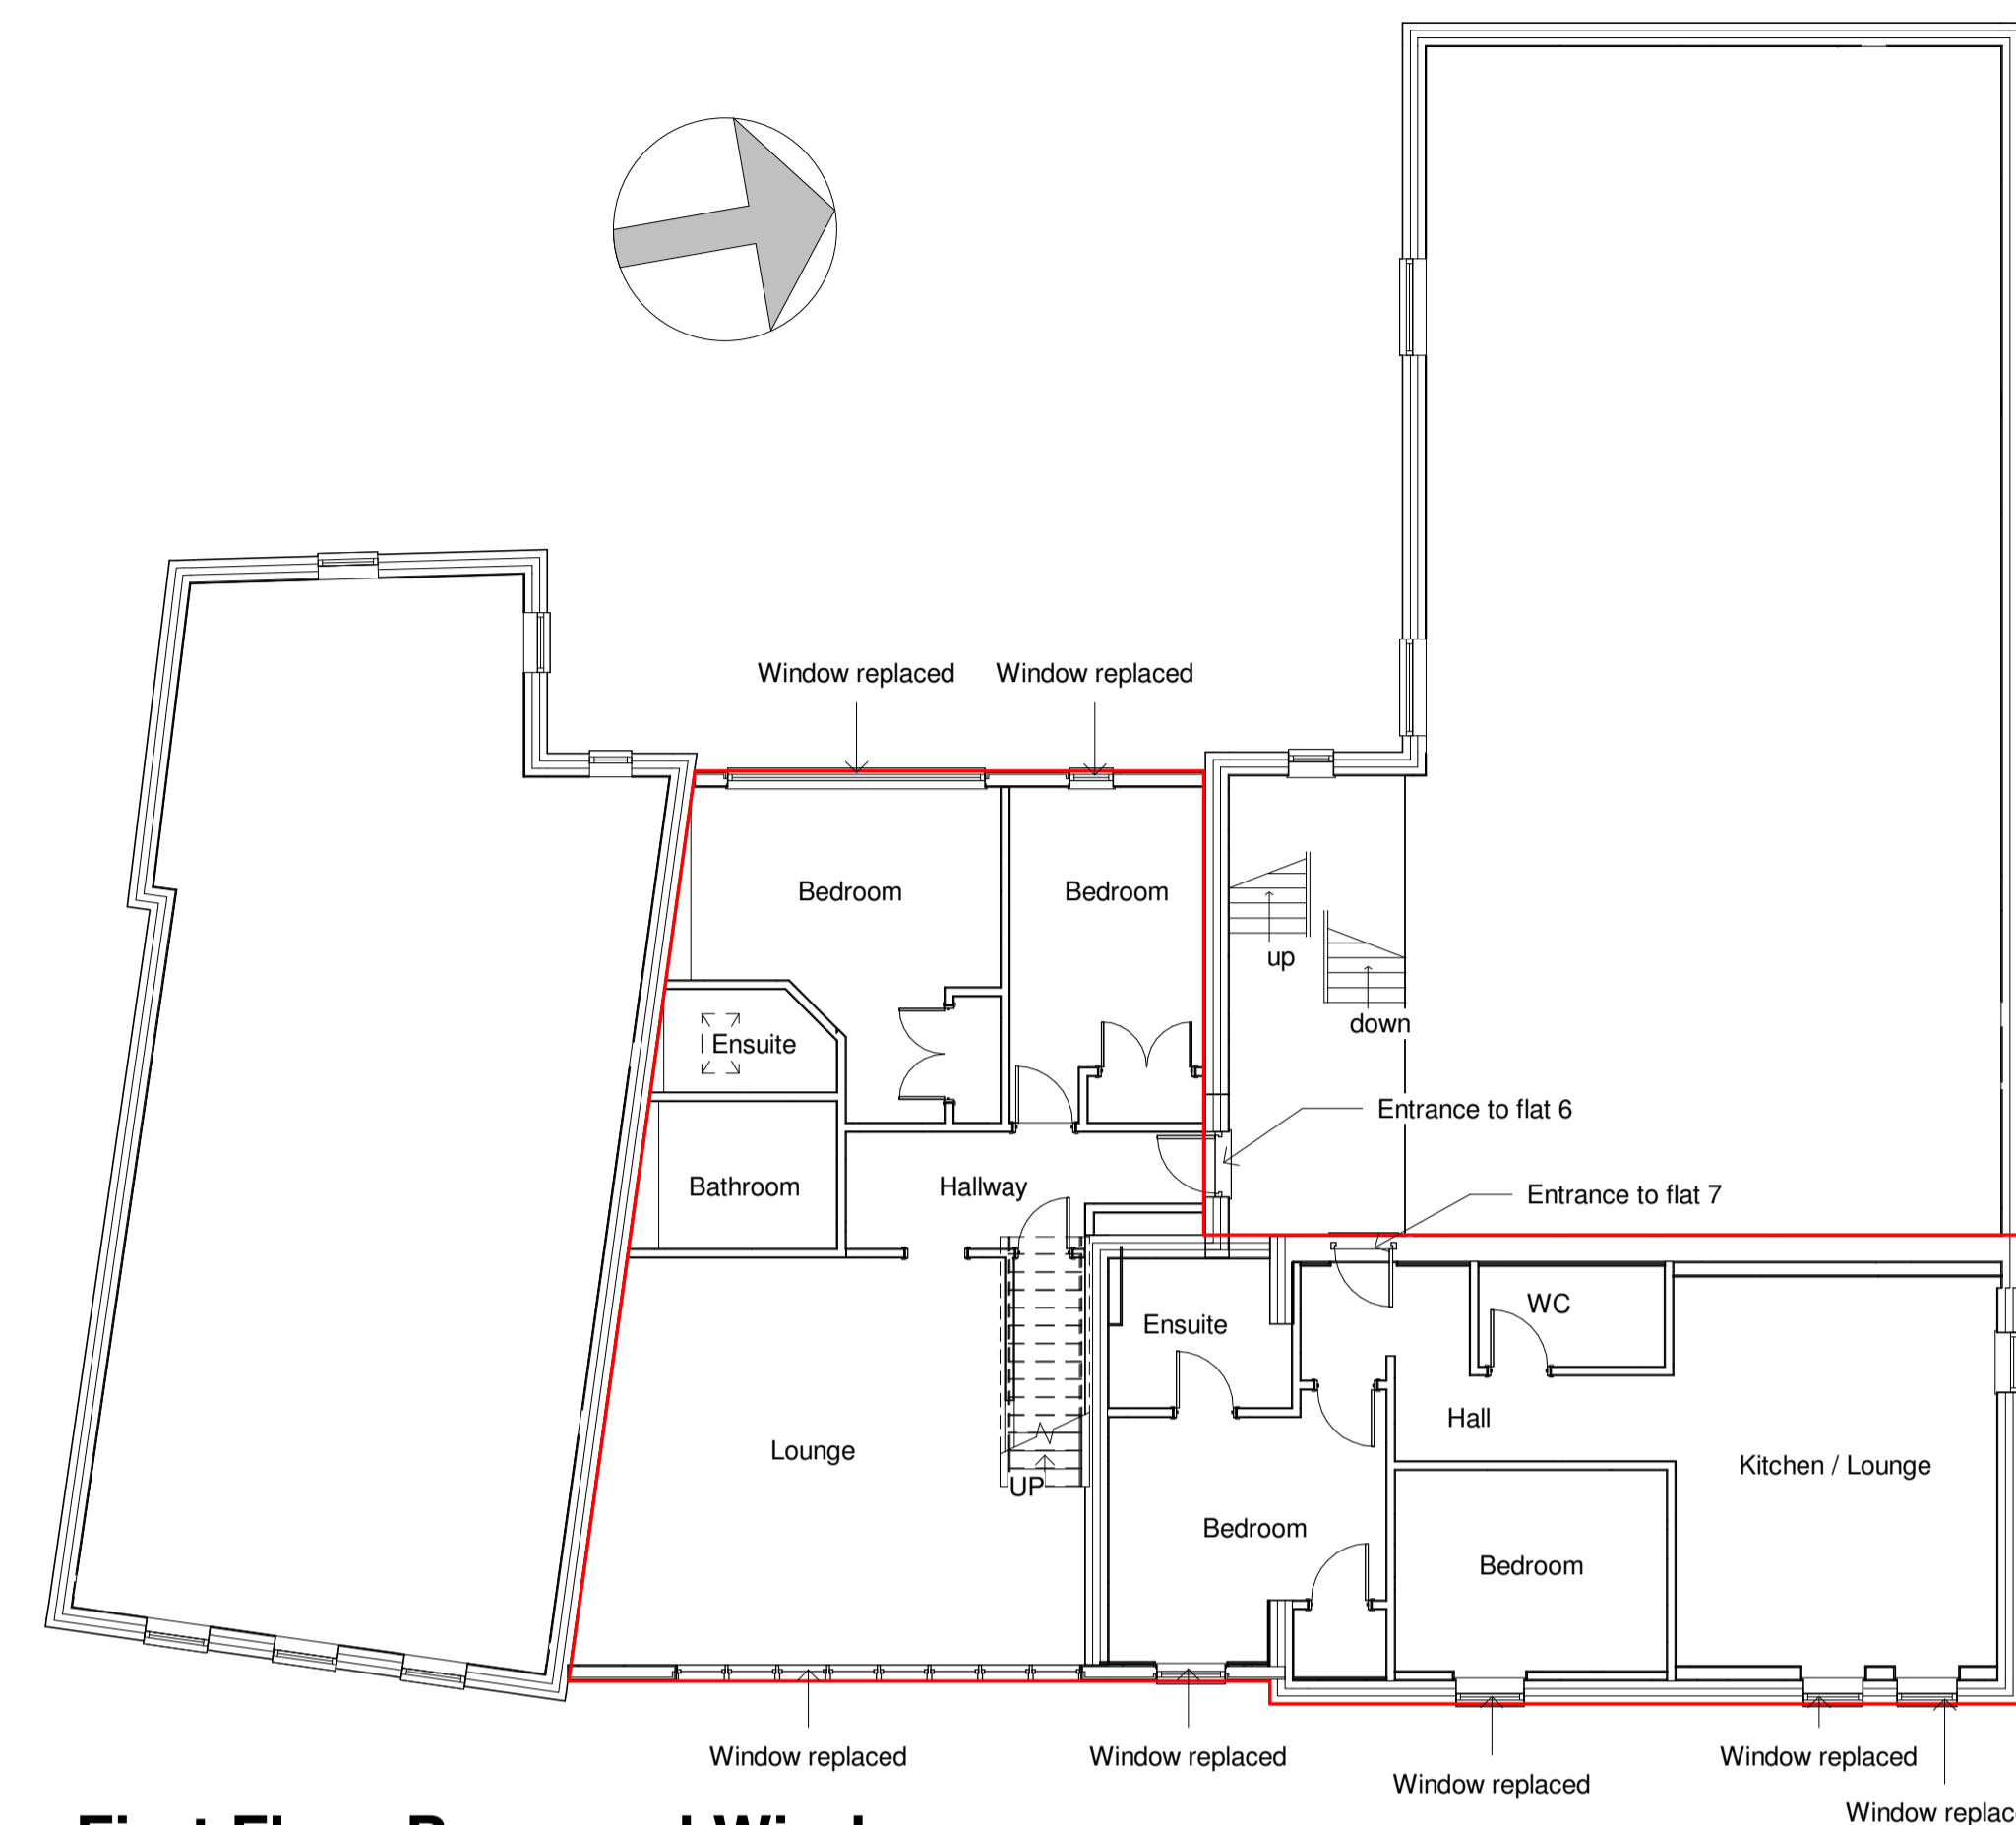

2 First Floor Proposed Windows
1 : 100

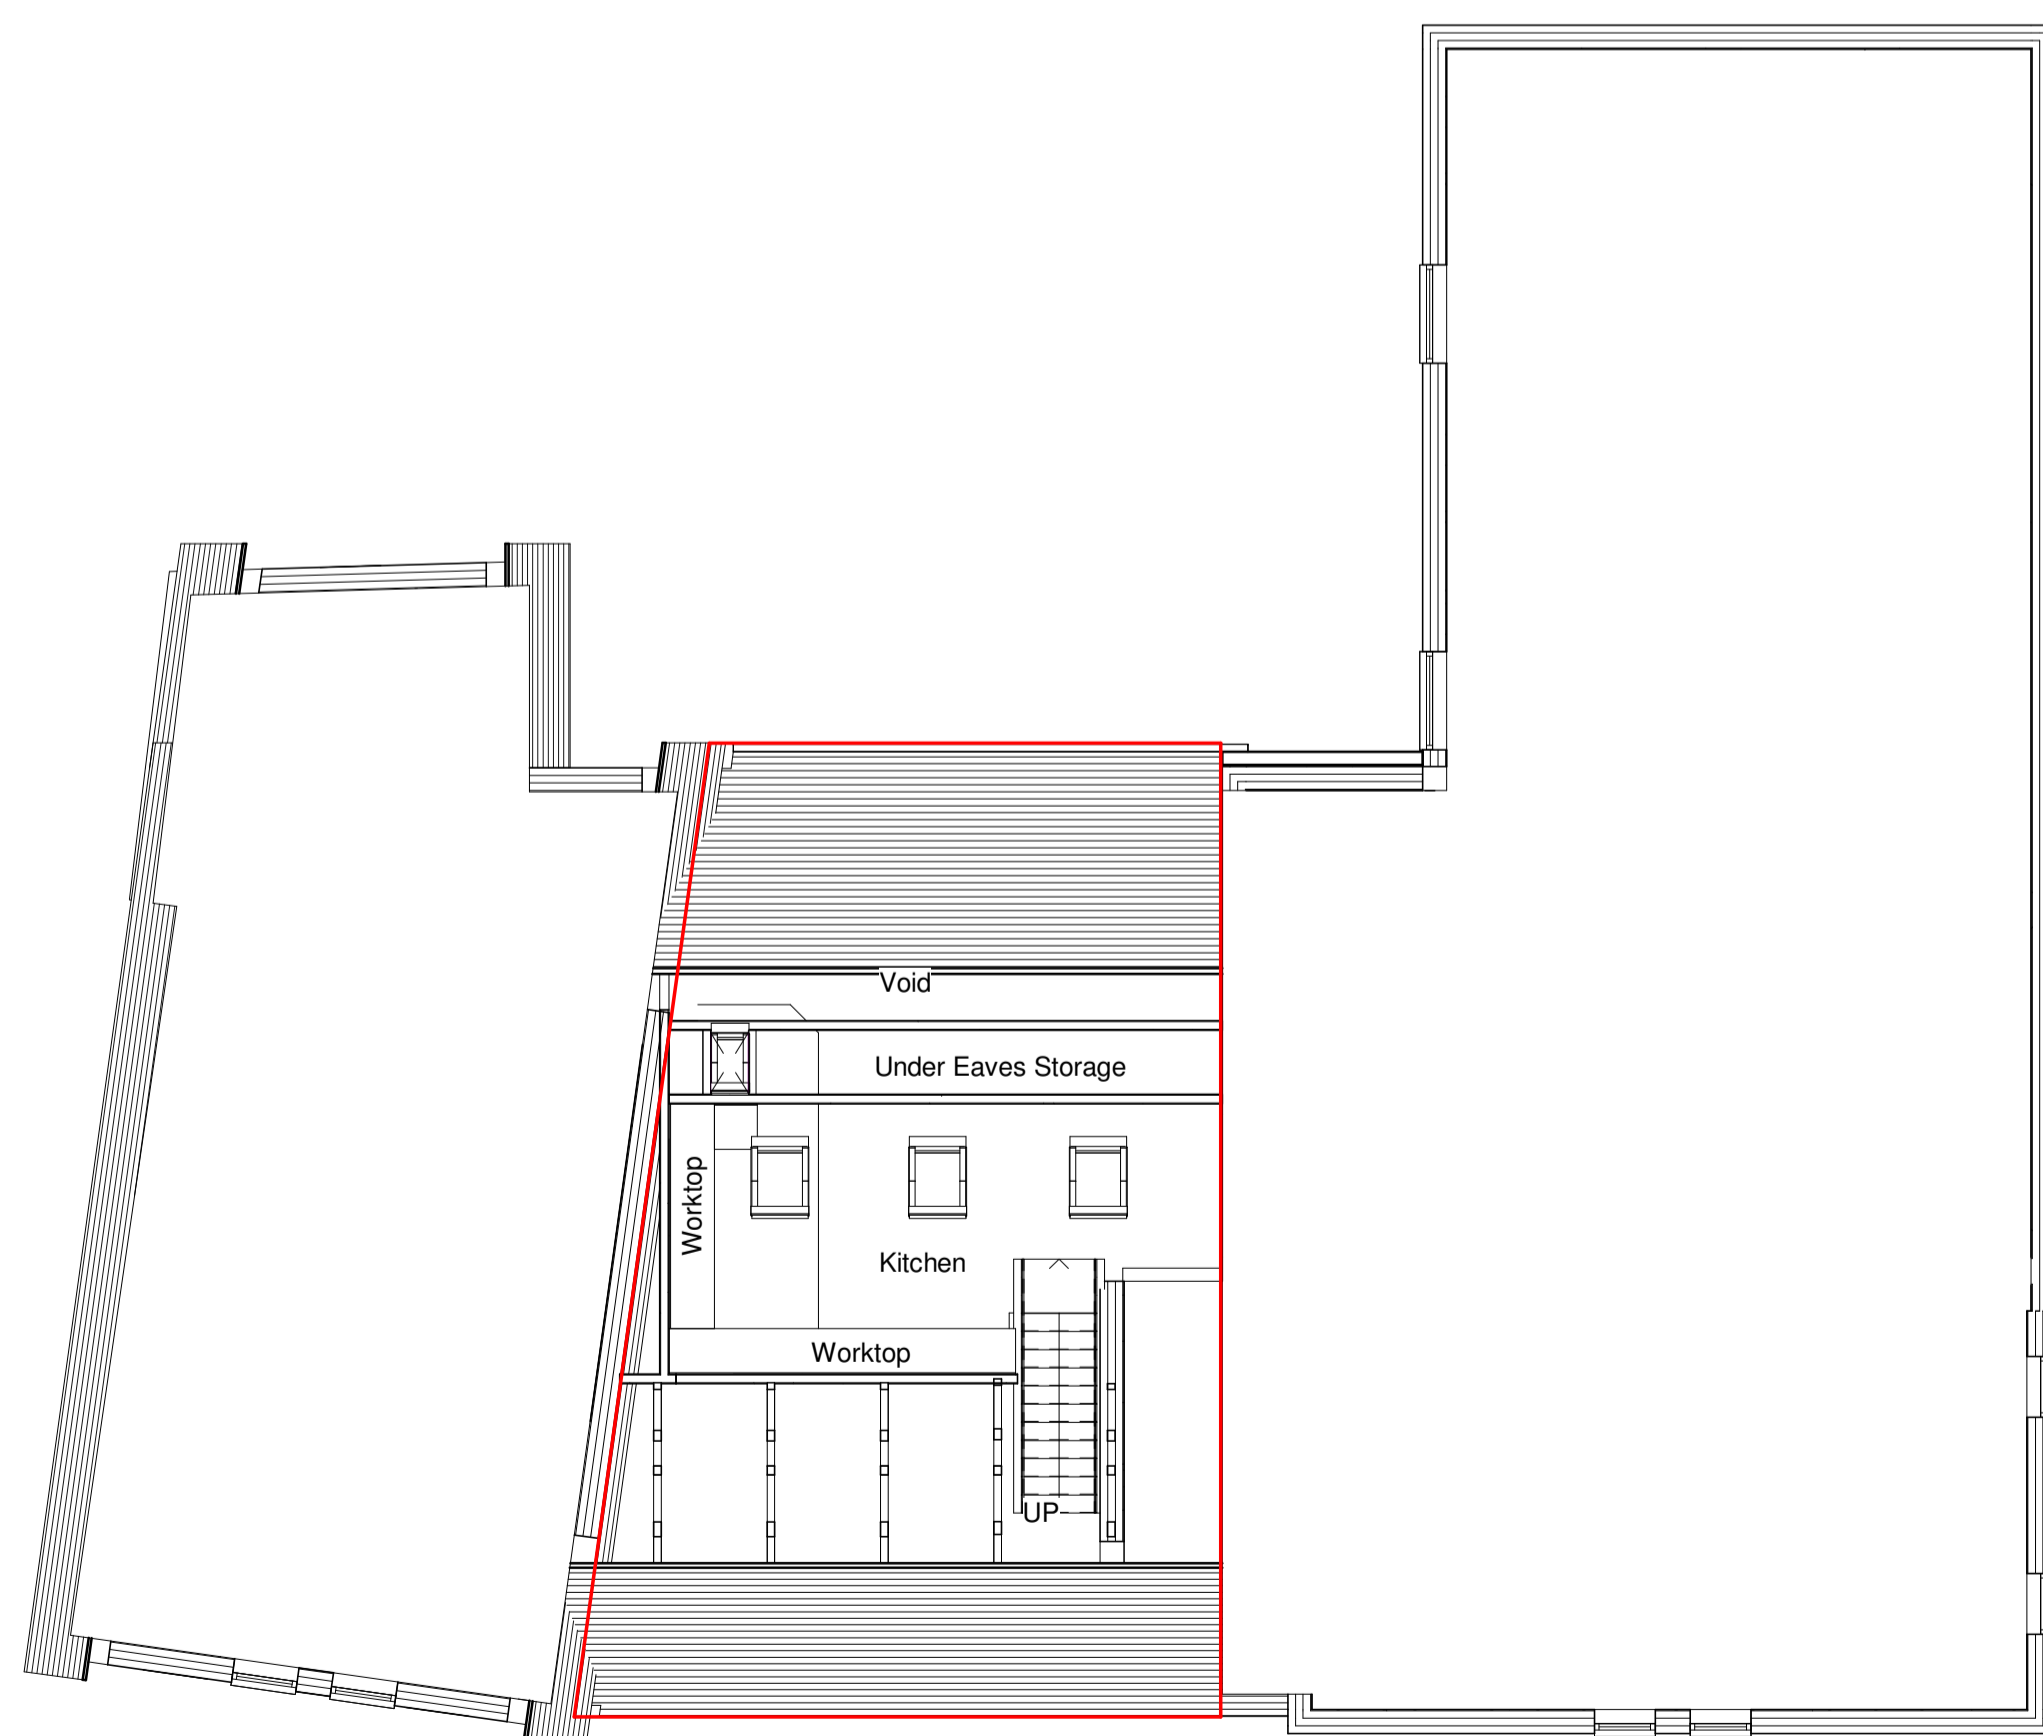

3 2nd Floor Existing
1 : 100

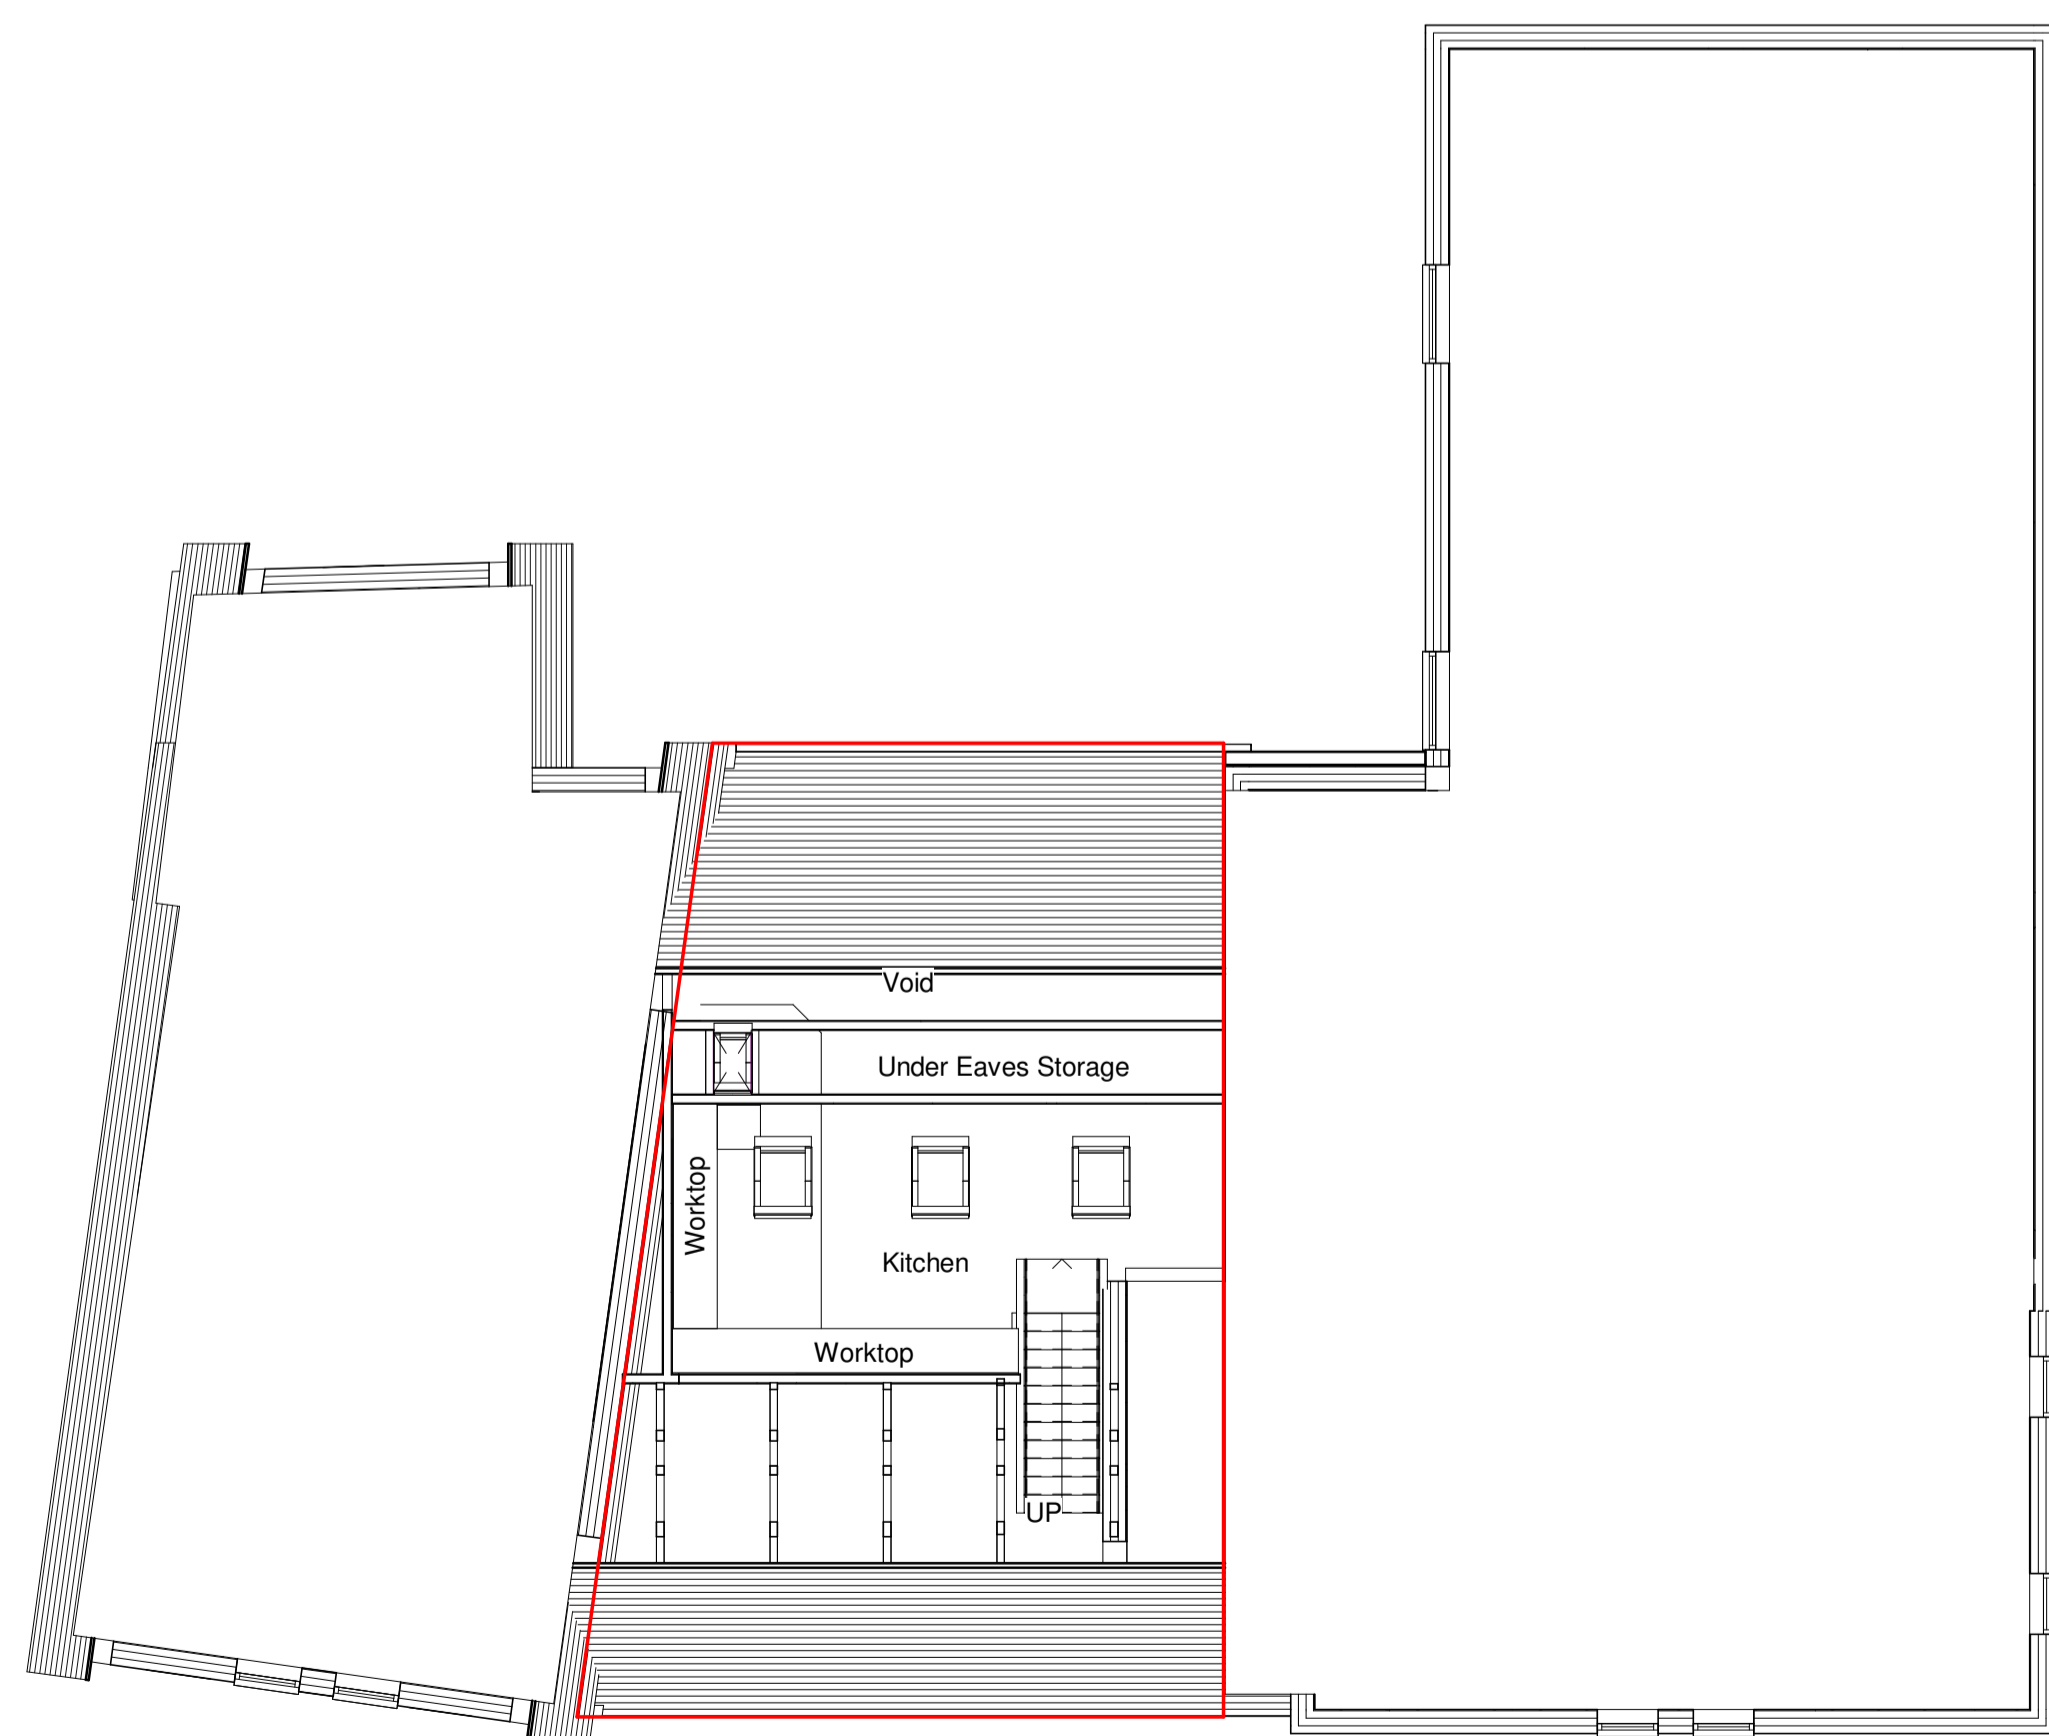

4 2nd Floor Proposed Windows
1 : 100