

Project Details

Client Name **M. Nehman**

Project Name **Regnum Place**

Client Address **6, Regnum Place,
Chichester,
PO19 1DS**

Drawing Details

Sheet Name **North and South Elevations**

Drawing number **161/02 REV A**

Stage **Planning**

Date **11/07/2023**

Drawn by **AP**

Scale @ A1 **1 : 100**

Revisions


Removed window on East Elevation Proposed

Notes


Do not scale except for planning purposes. Use figured dimensions only.

Contractor is responsible for taking all measurements on site including all fabricated items.


This drawing is subject to copyright and must not be reproduced without the consent of Forty Four
Scale Bar 1:100

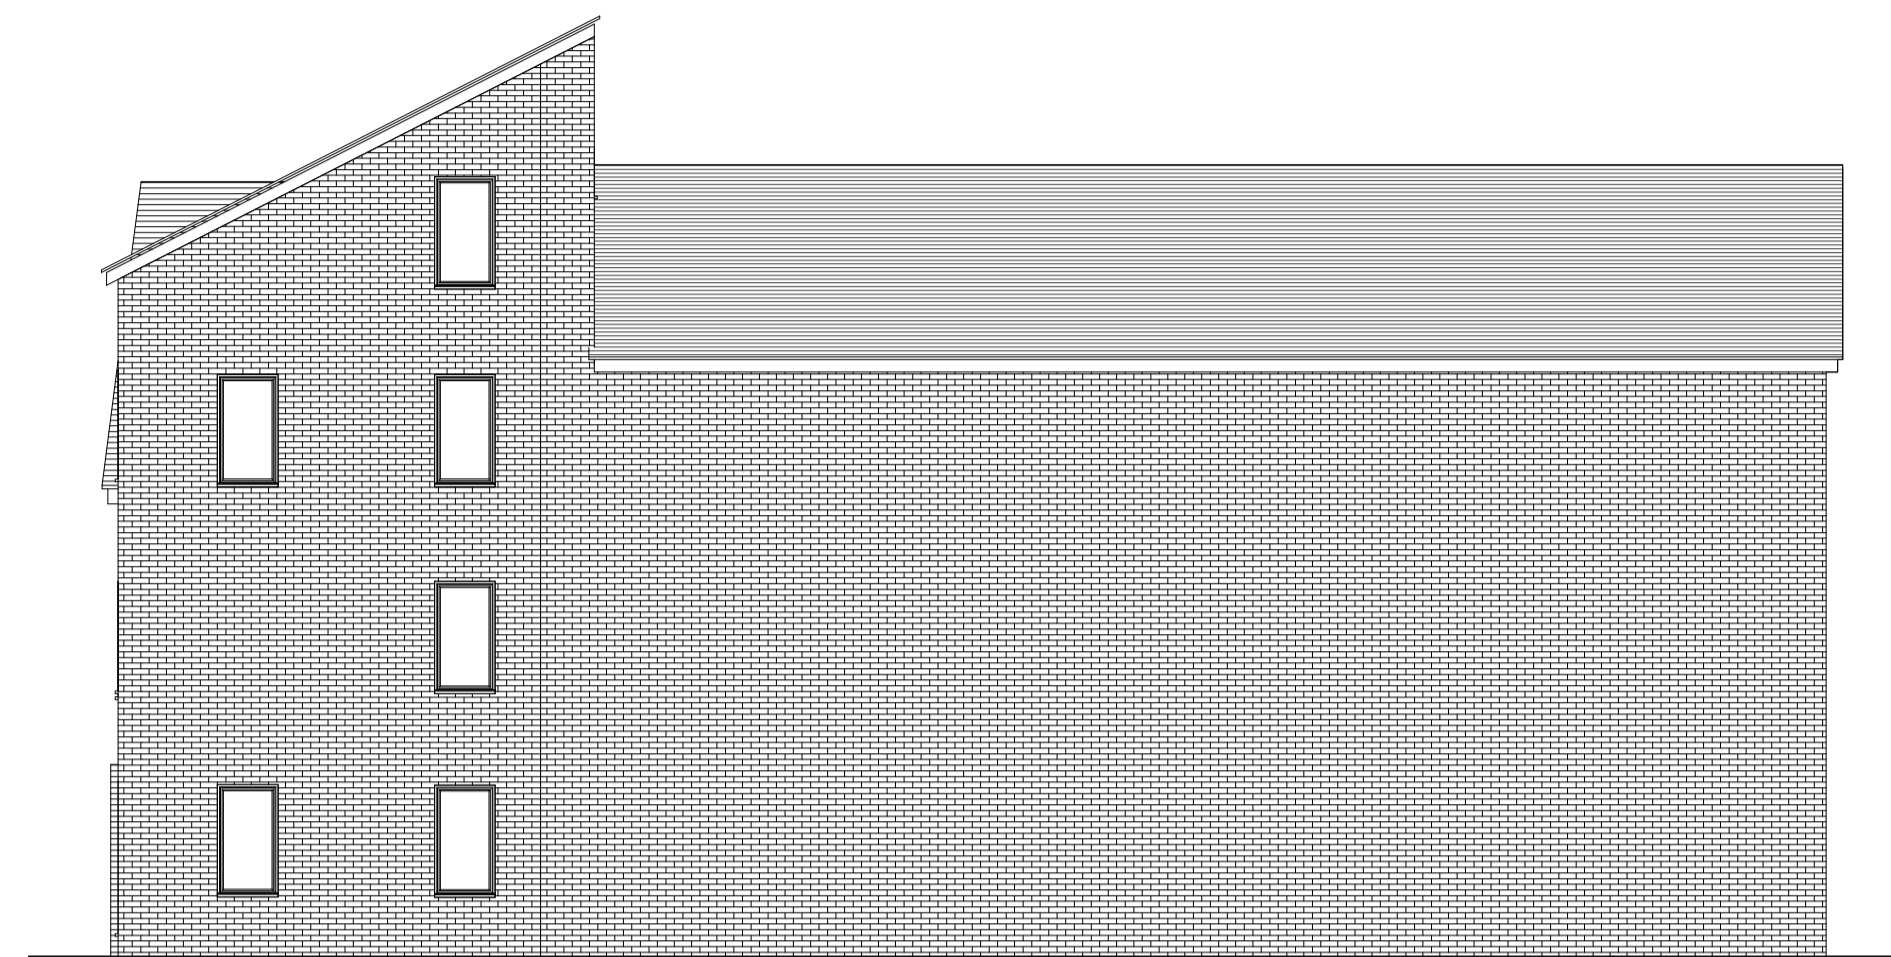


1 North (Side) Elevation Existing
1 : 100

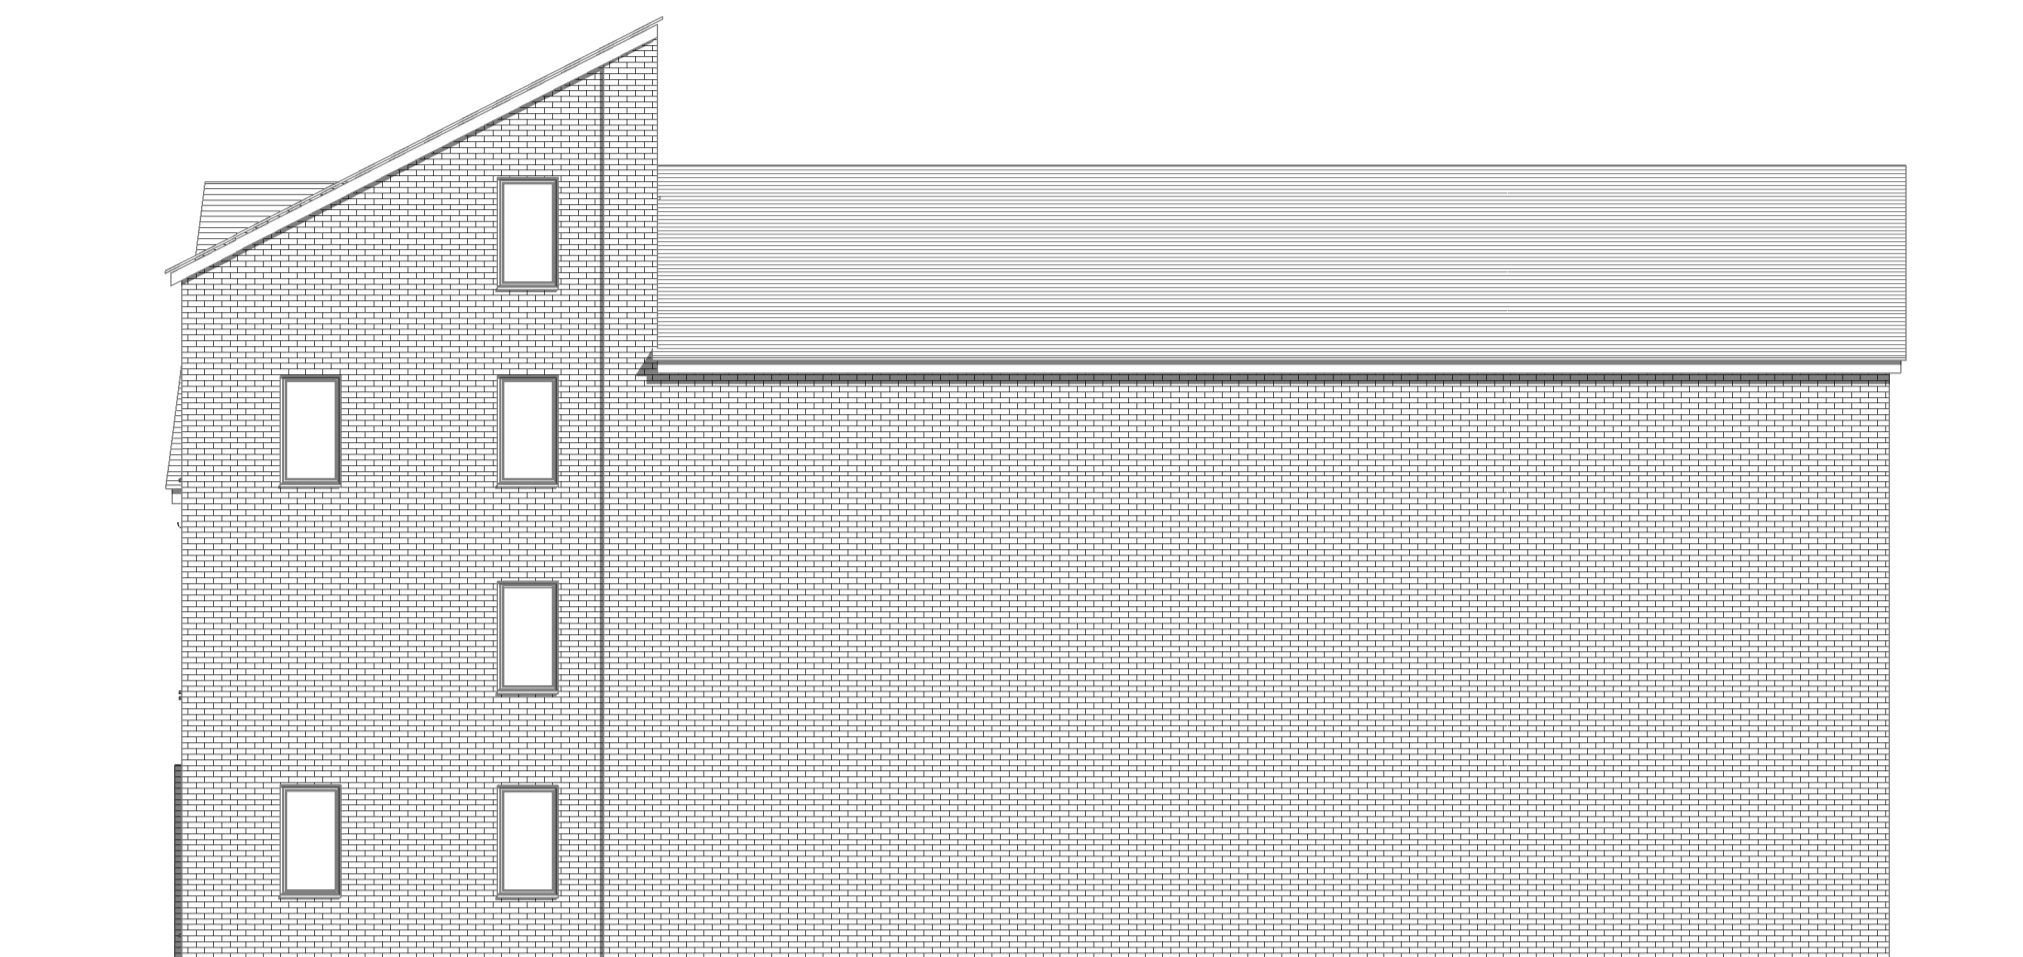

2 North (Side) Elevation Proposed
1 : 100

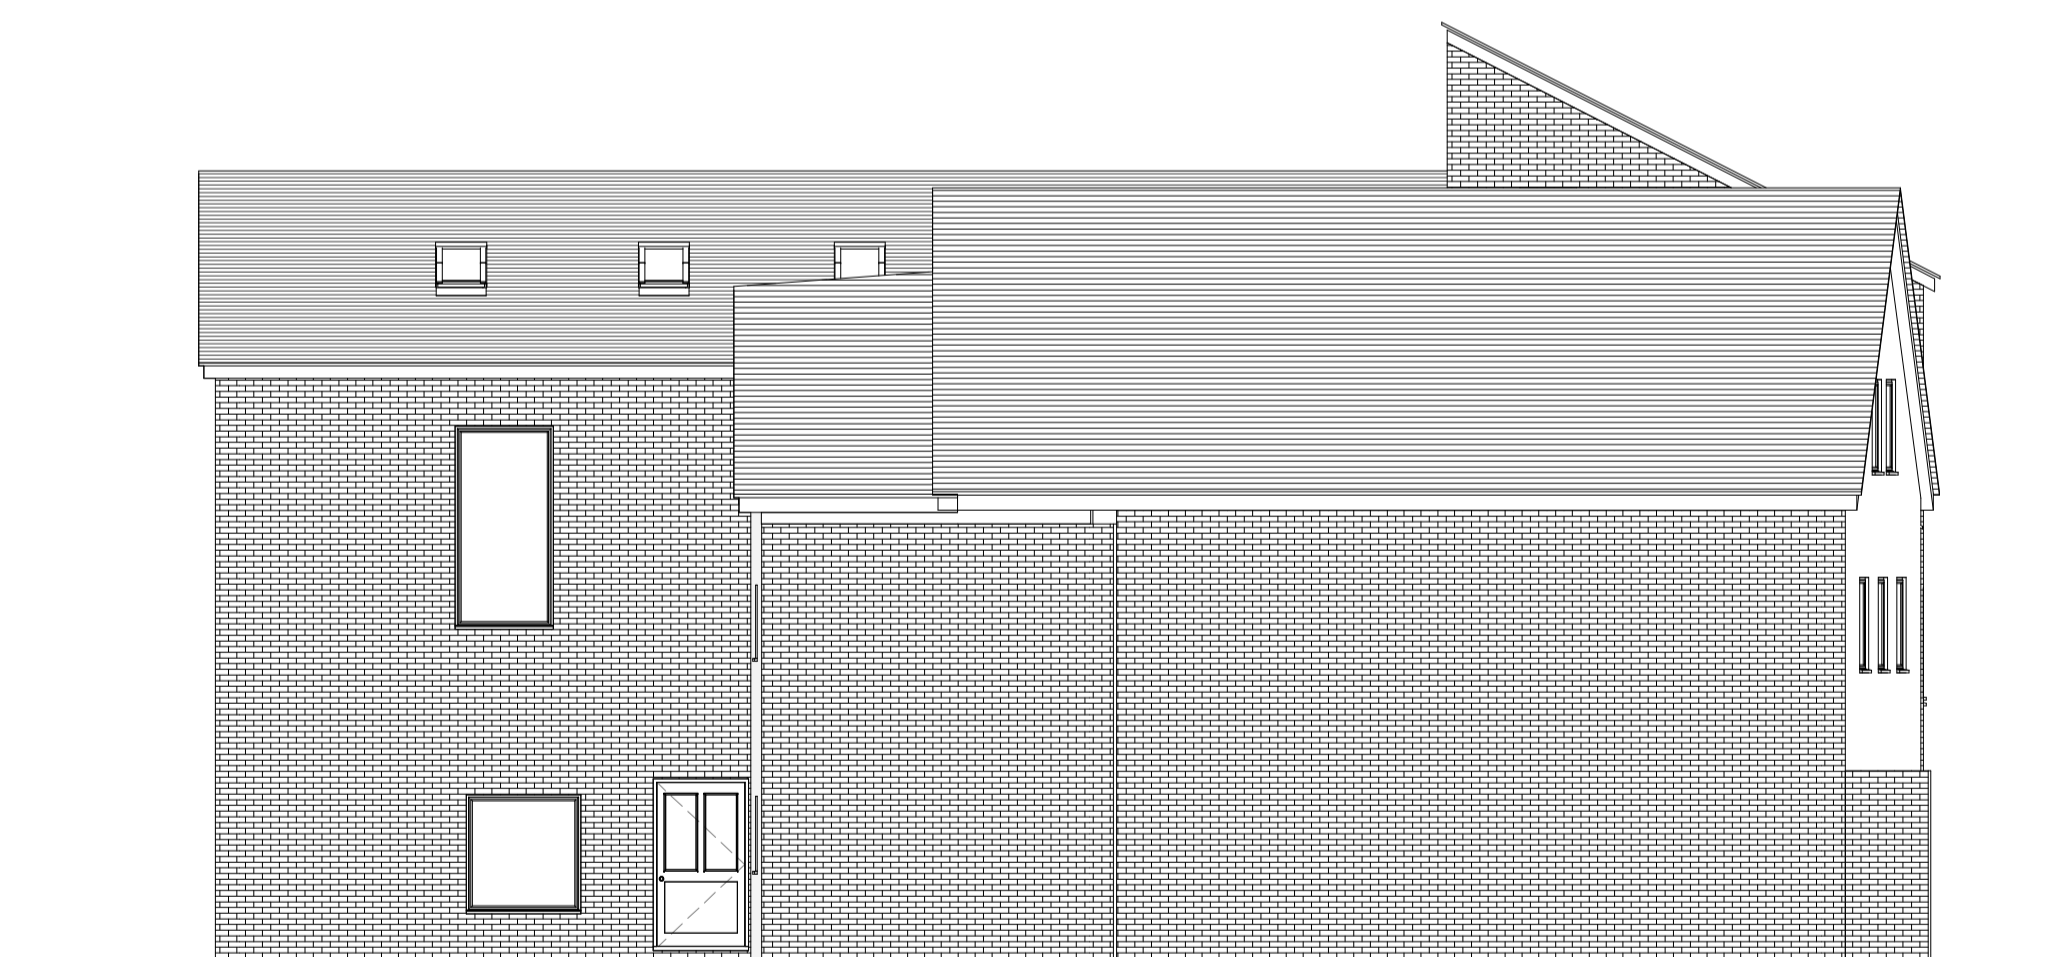

3 South (Side) Elevation Existing
1 : 100

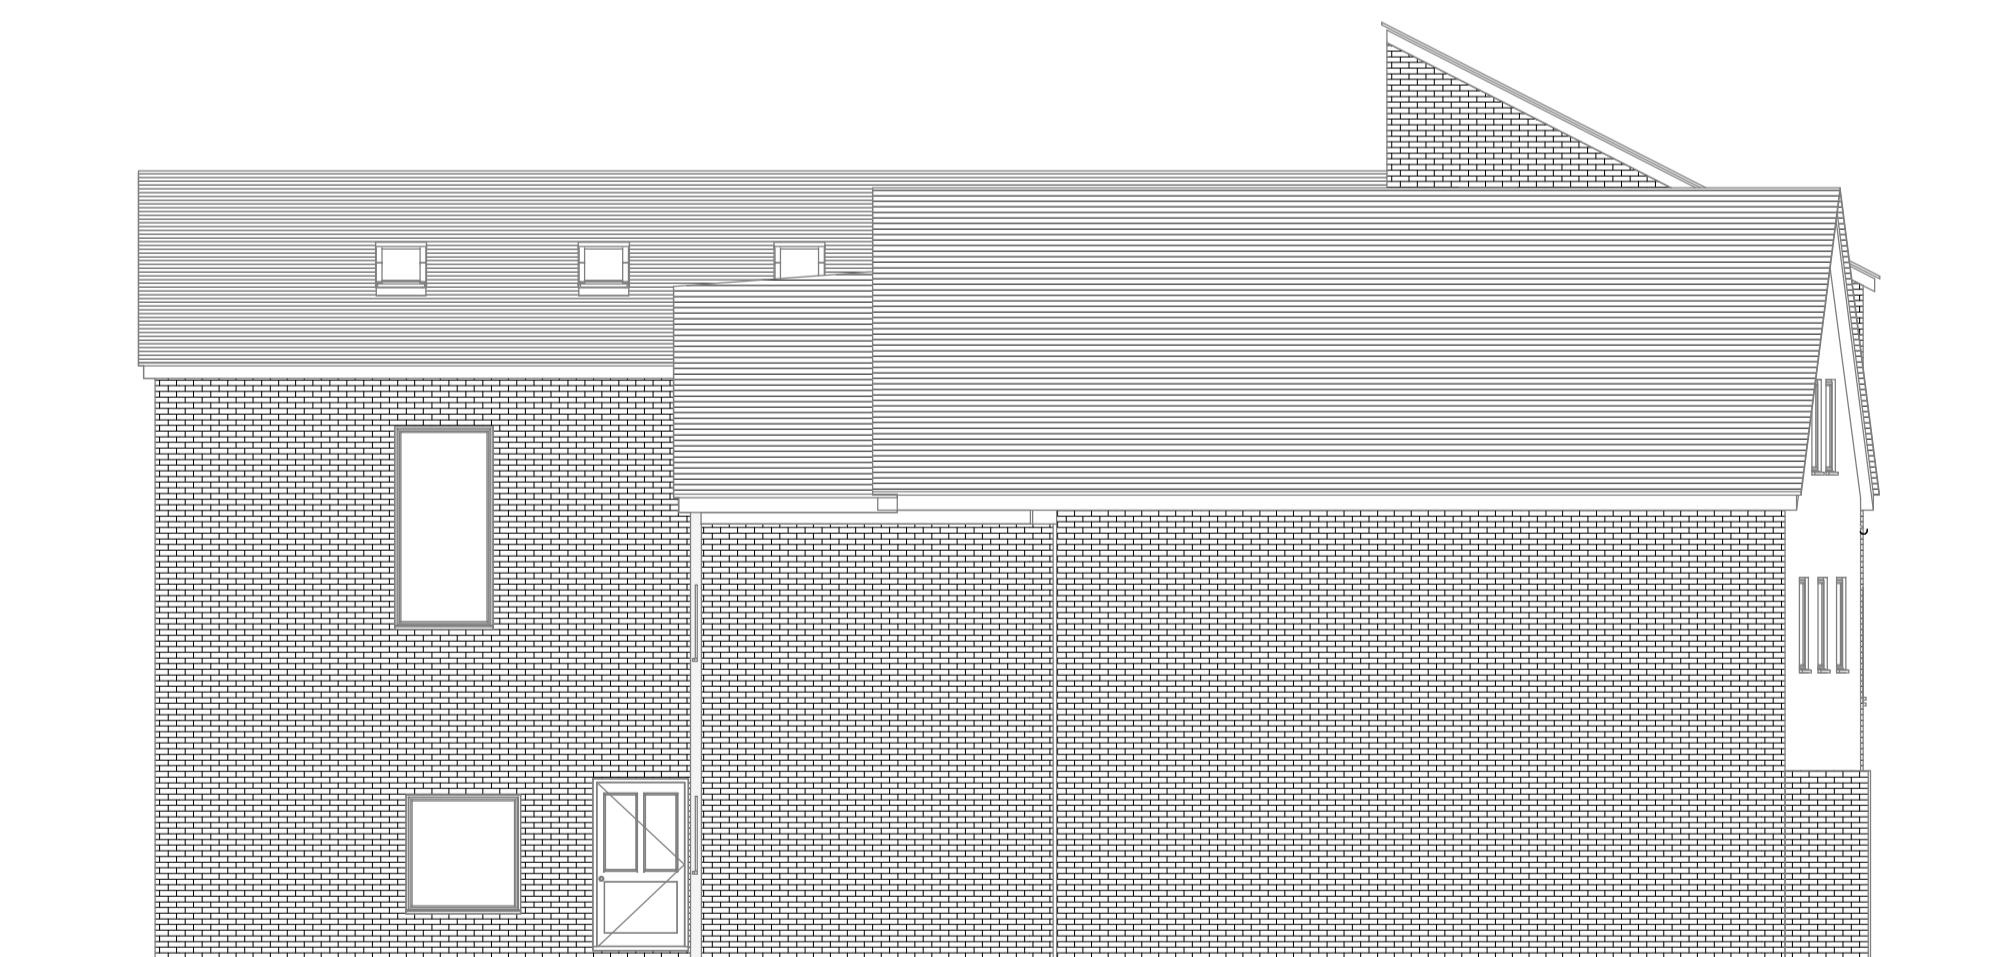

4 South (Side) Elevation Proposed
1 : 100