




Outside Elevation

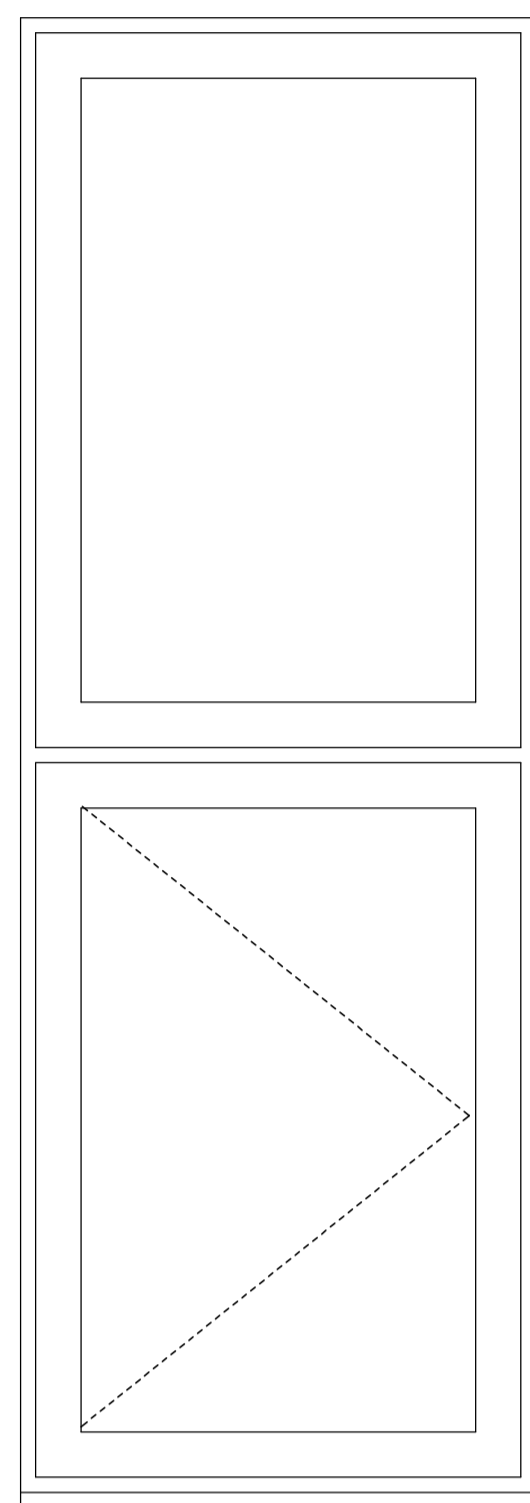


Inside Elevation

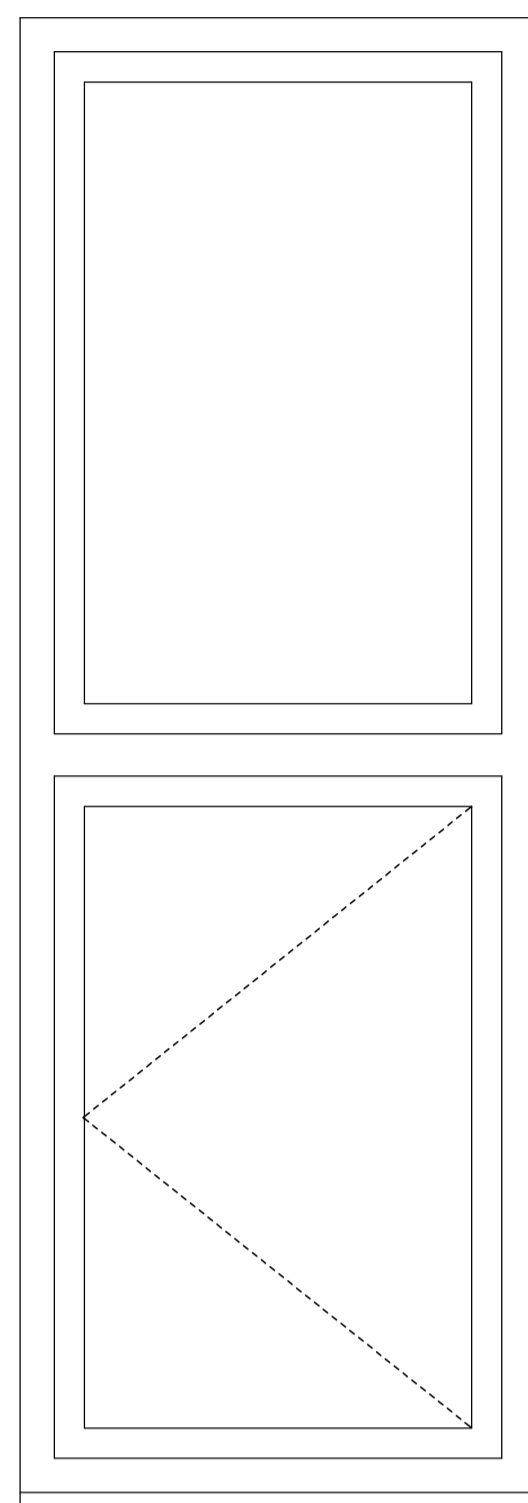


Section

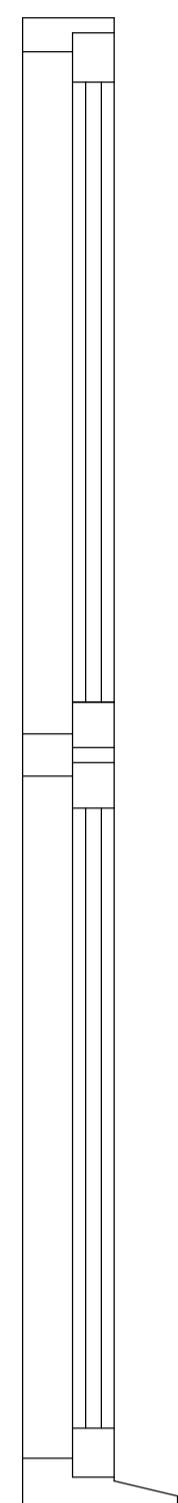


Outside Elevation

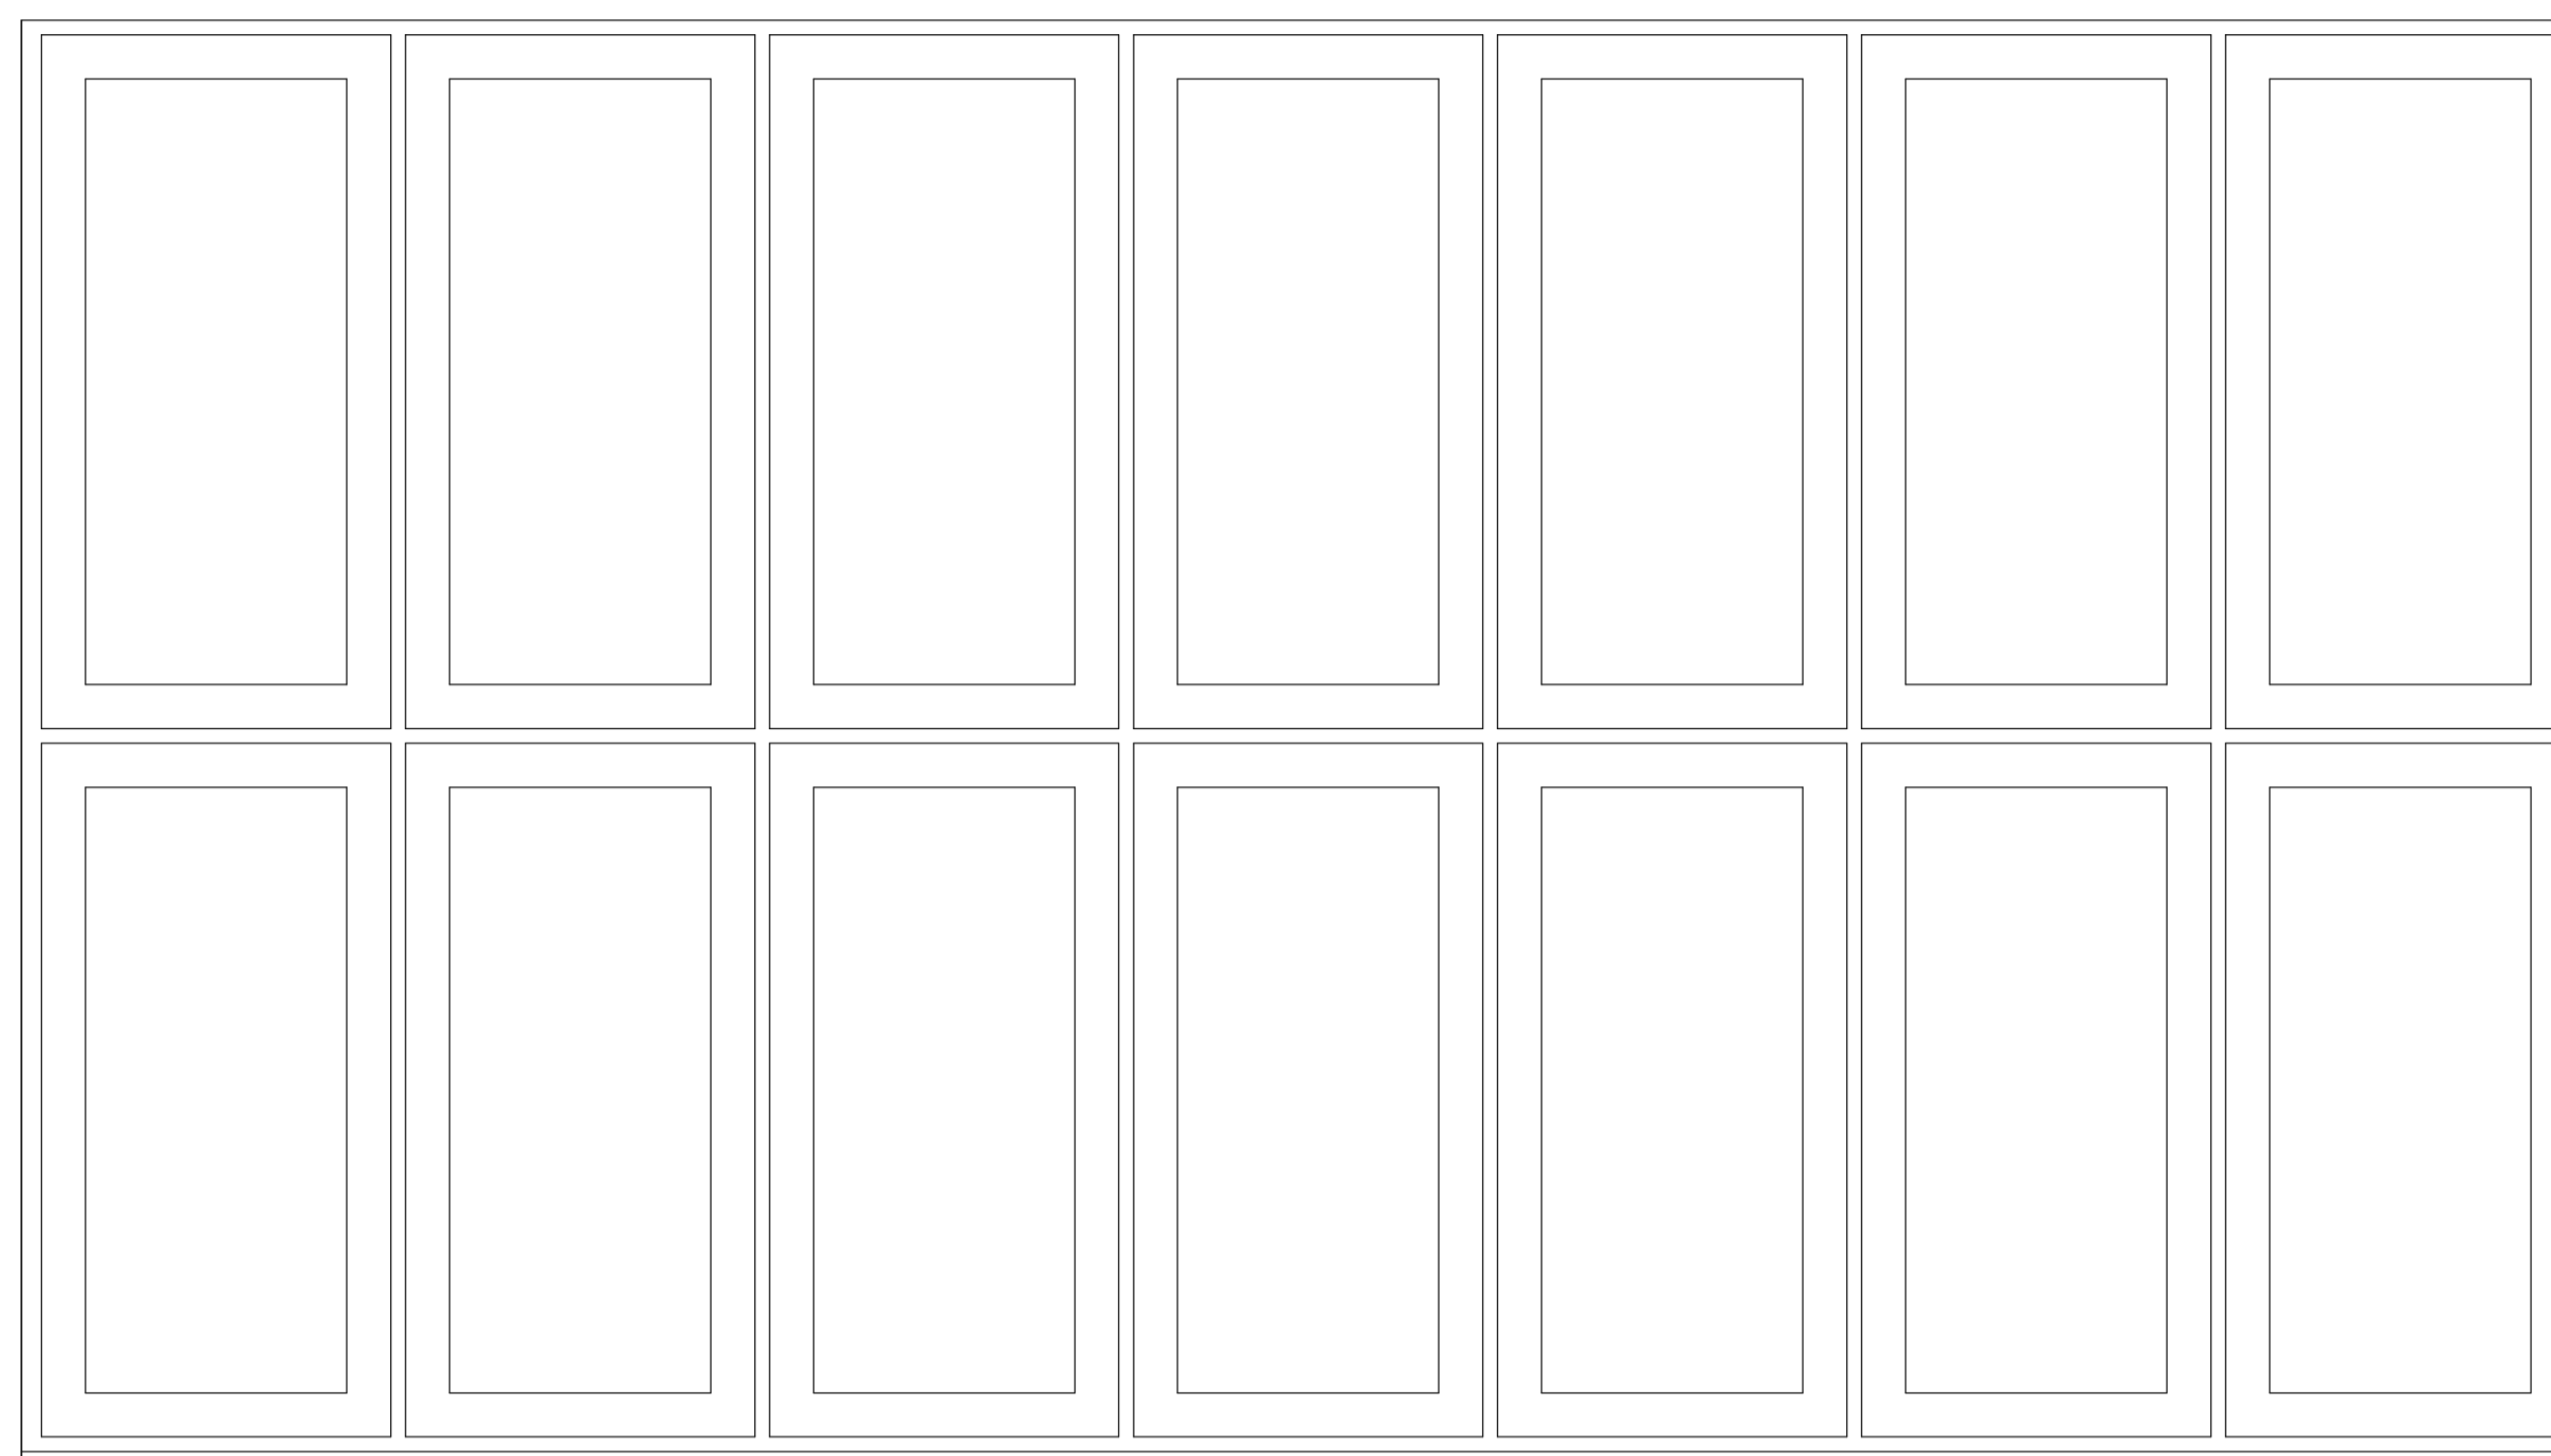

Section

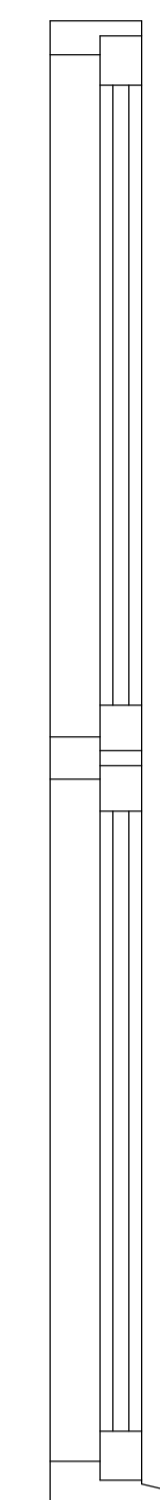

Inside Elevation

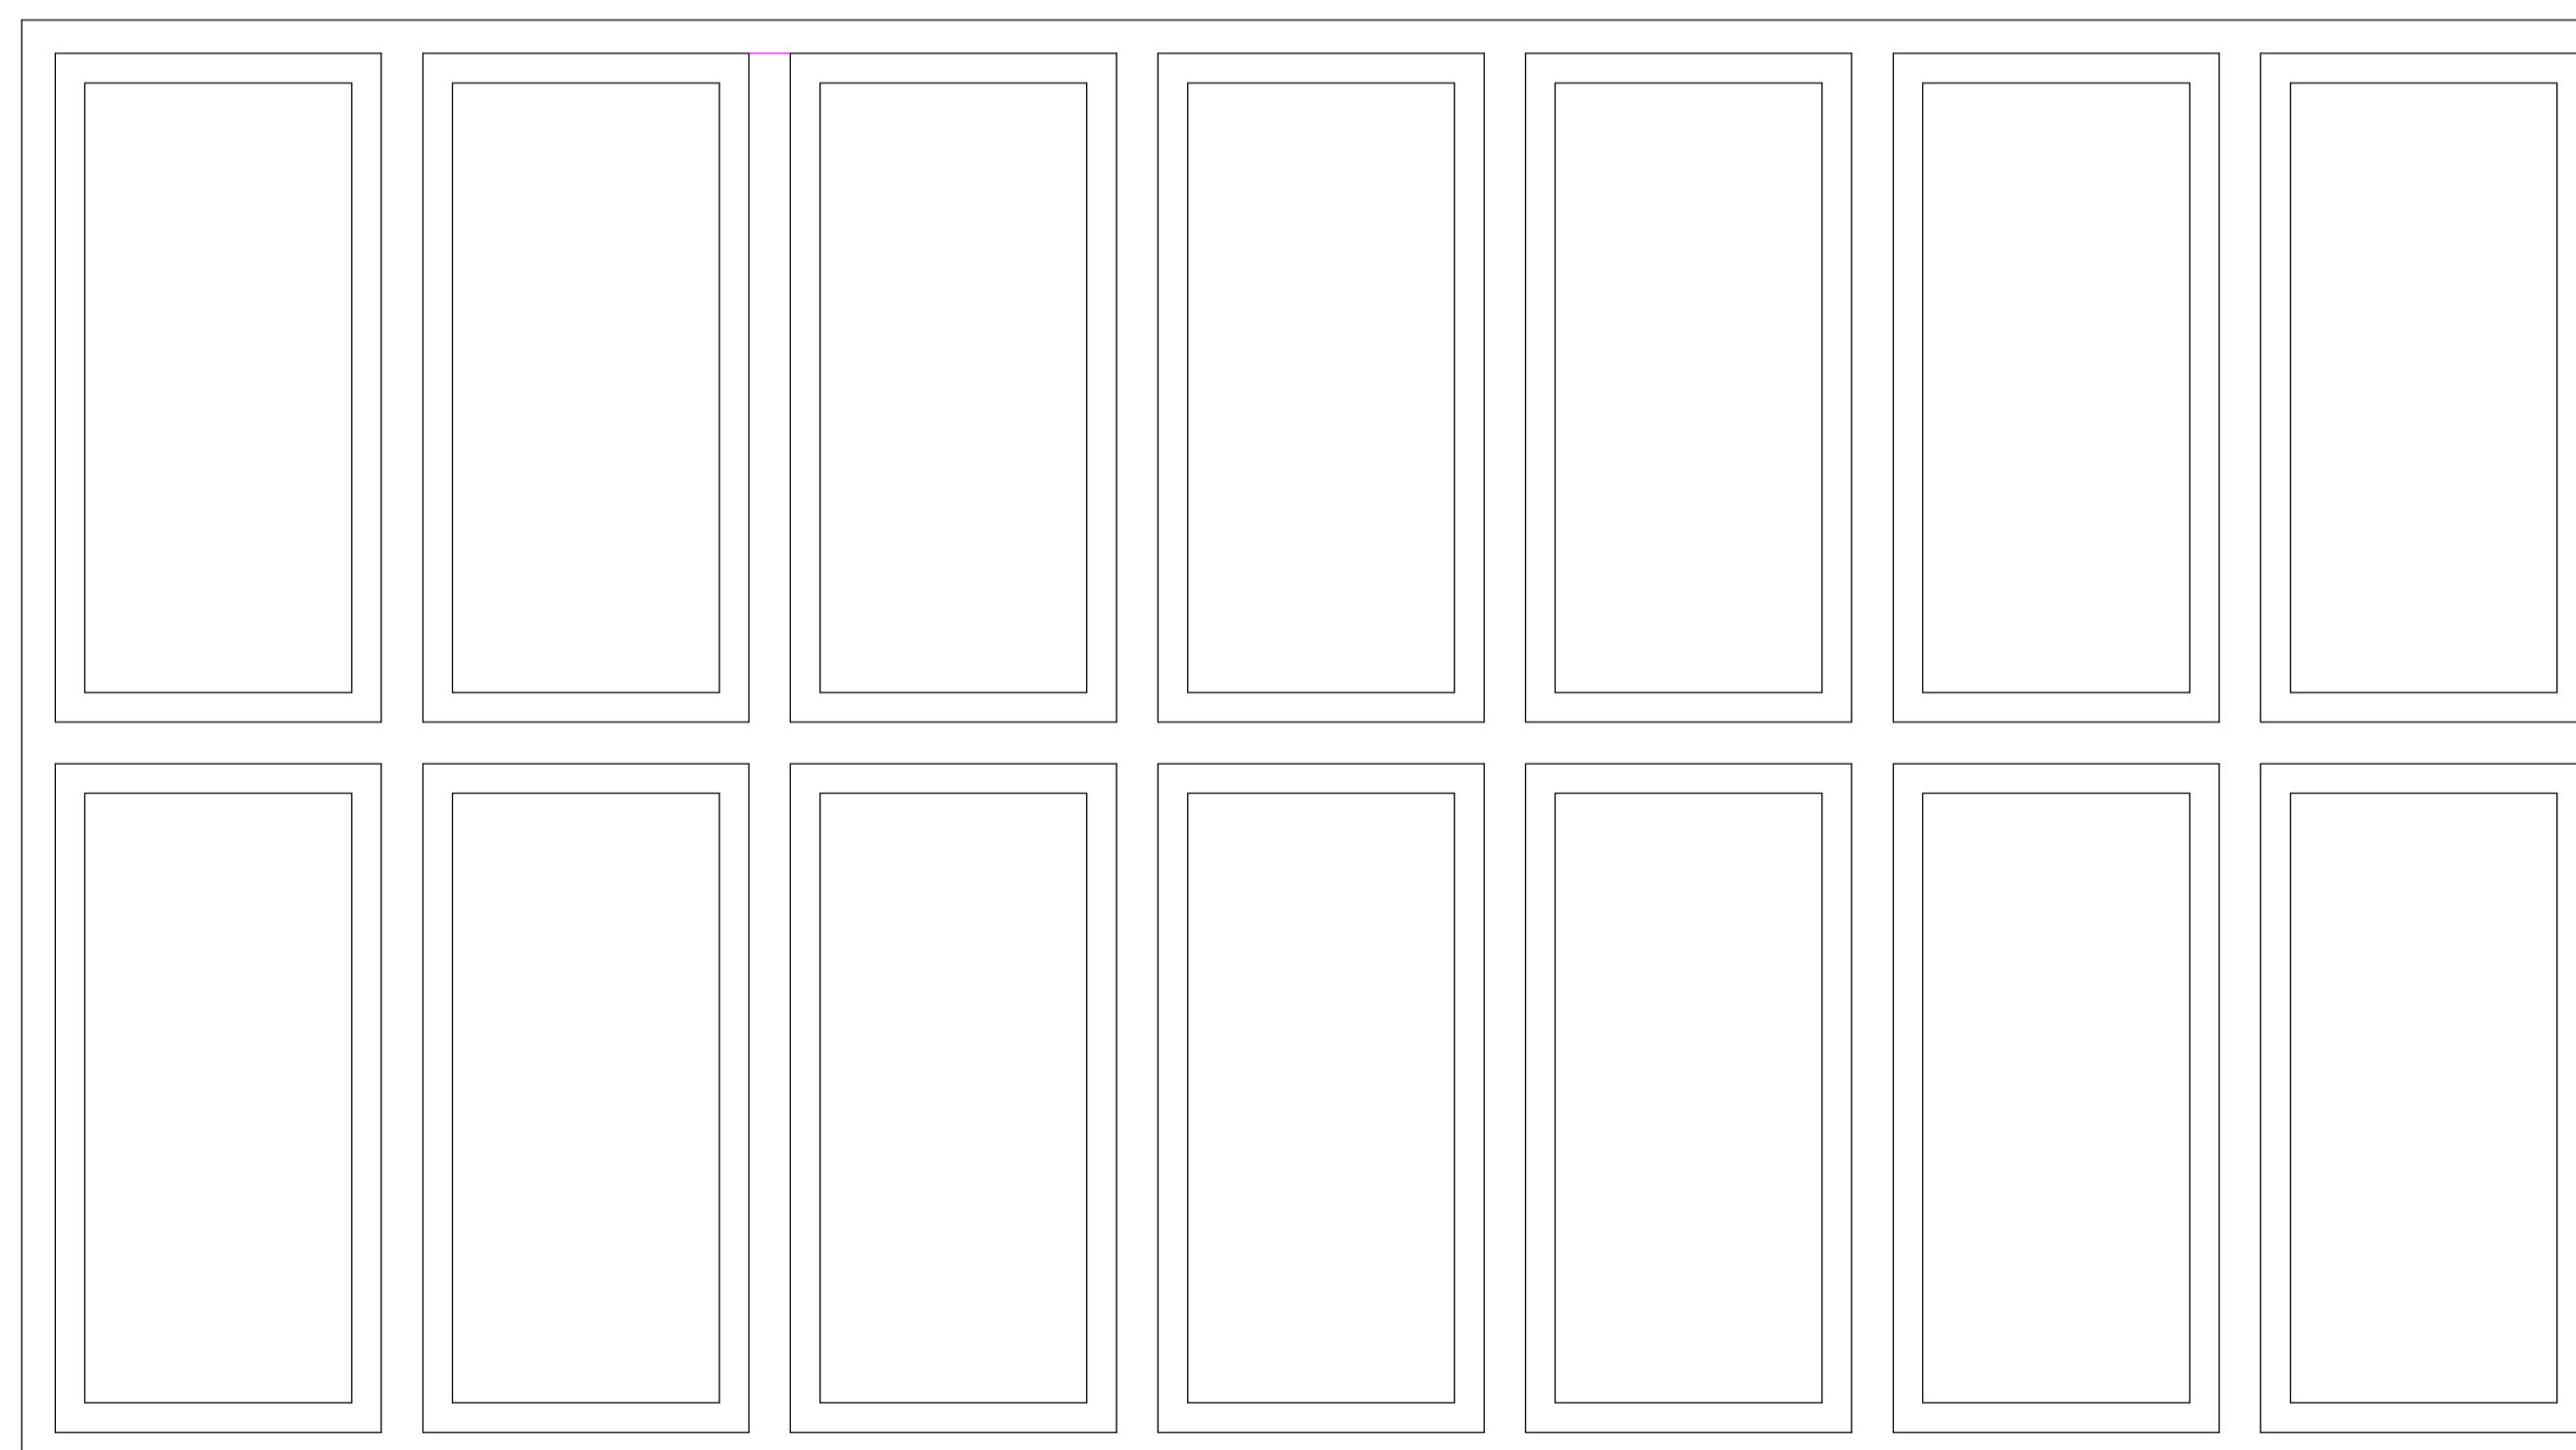

**1 Window 6 Existing**

1 : 10

**2 Window 7 Existing**

1 : 10

**Project Details**

Client Name **M. Nehman**

Project Name **Regnum Place**

Client Address **6, Regnum Place,  
Chichester,  
PO19 1DS**

**Drawing Details**

Sheet Name **Window 6, 7**

Drawing number **161/06 REV A**

Stage **Planning**

Date **11/07/2023**

Drawn by **AP**

Scale @ A1 **1 : 10**

**Revisions**

Removed window on East Elevation Proposed



Scale Bar 1:10

**Notes**

Do not scale except for planning purposes. Use figured dimensions only.

Contractor is responsible for taking all measurements on site including all fabricated items.

This drawing is subject to copyright and must not be reproduced without the consent of Forty Four Properties Ltd.

