



# WINDOW 1


## Outside Elevation

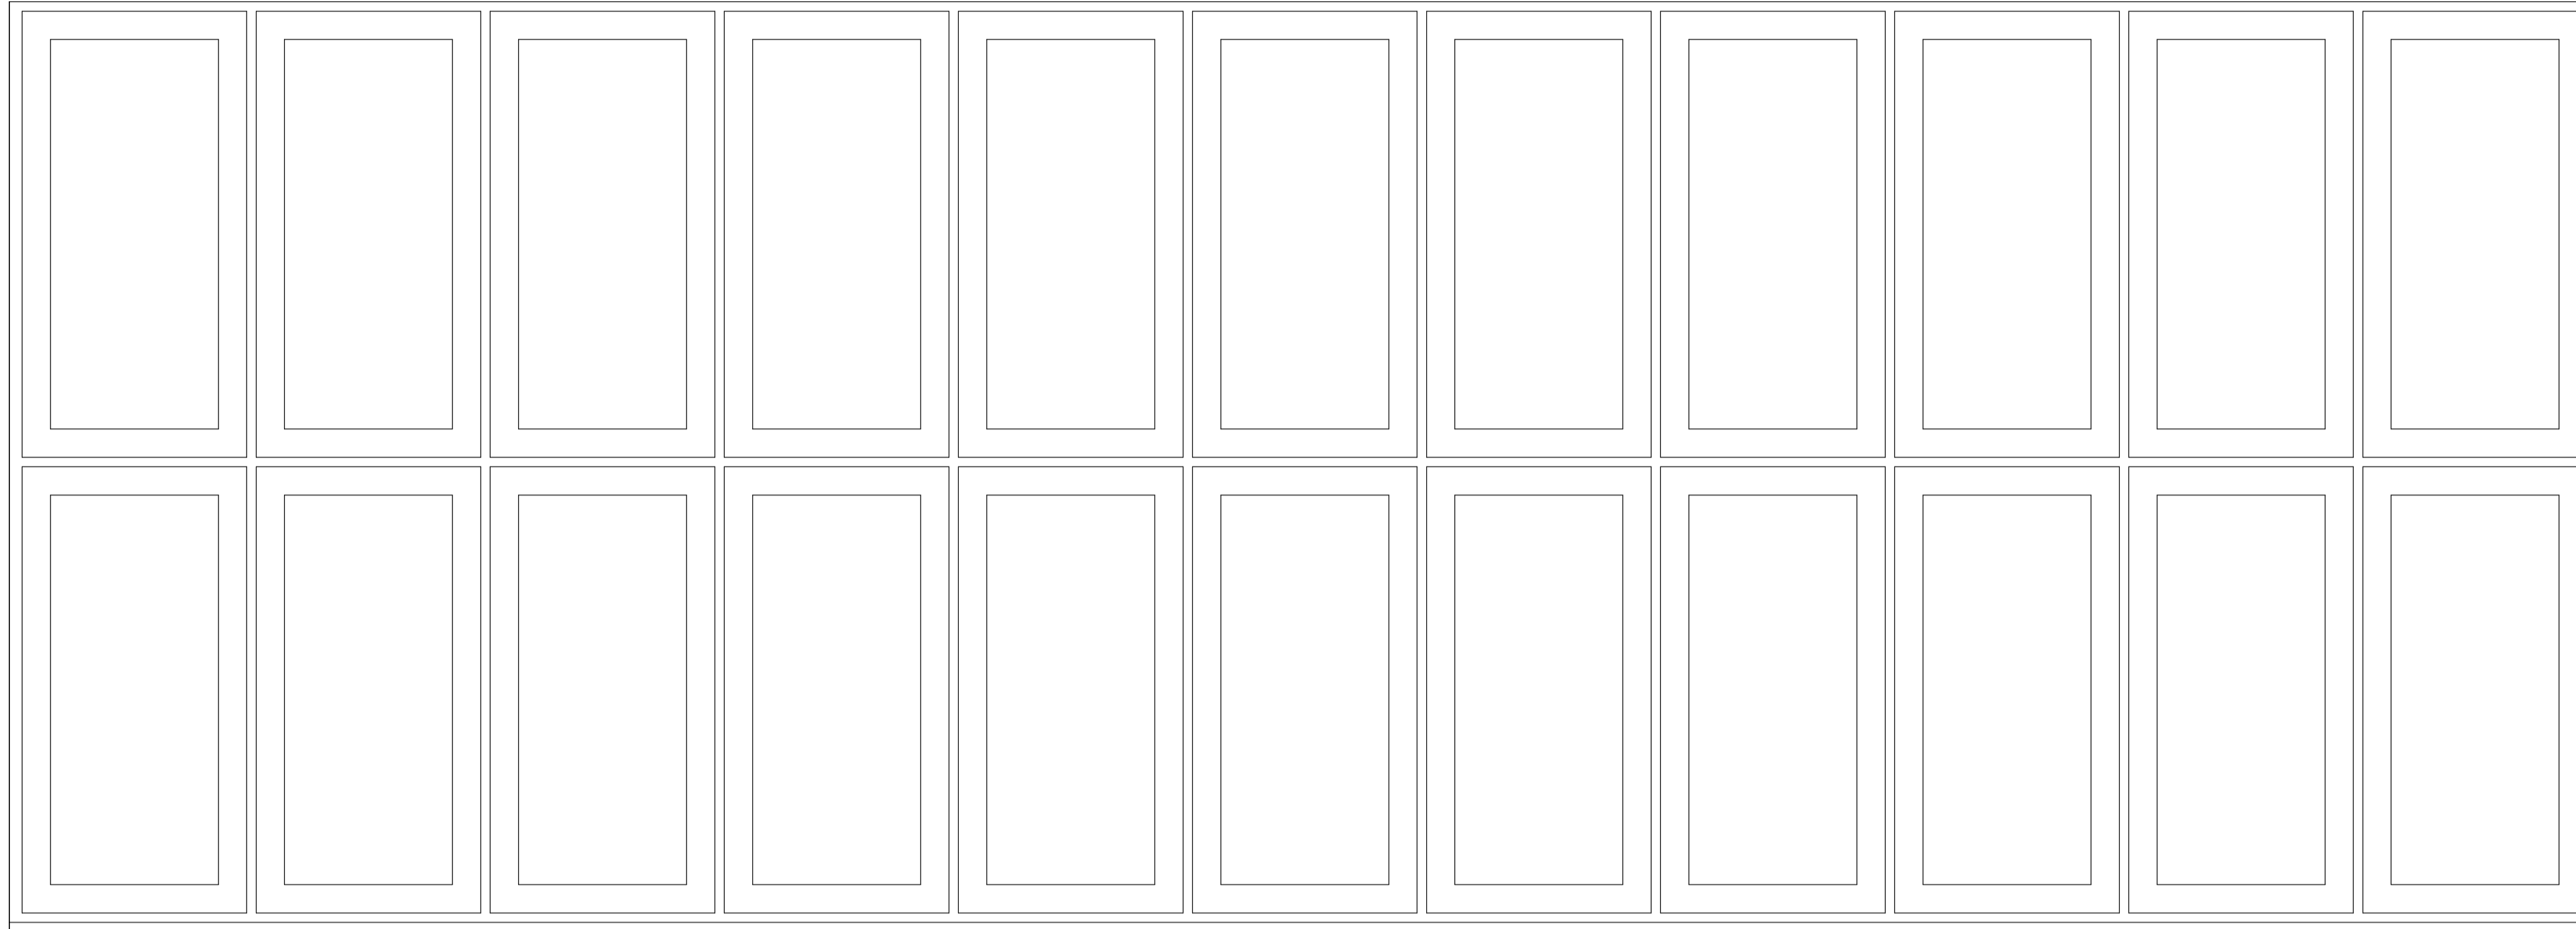

## Section

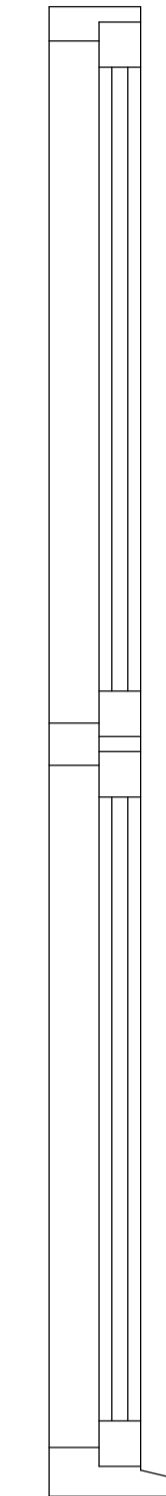

## Inside Elevation

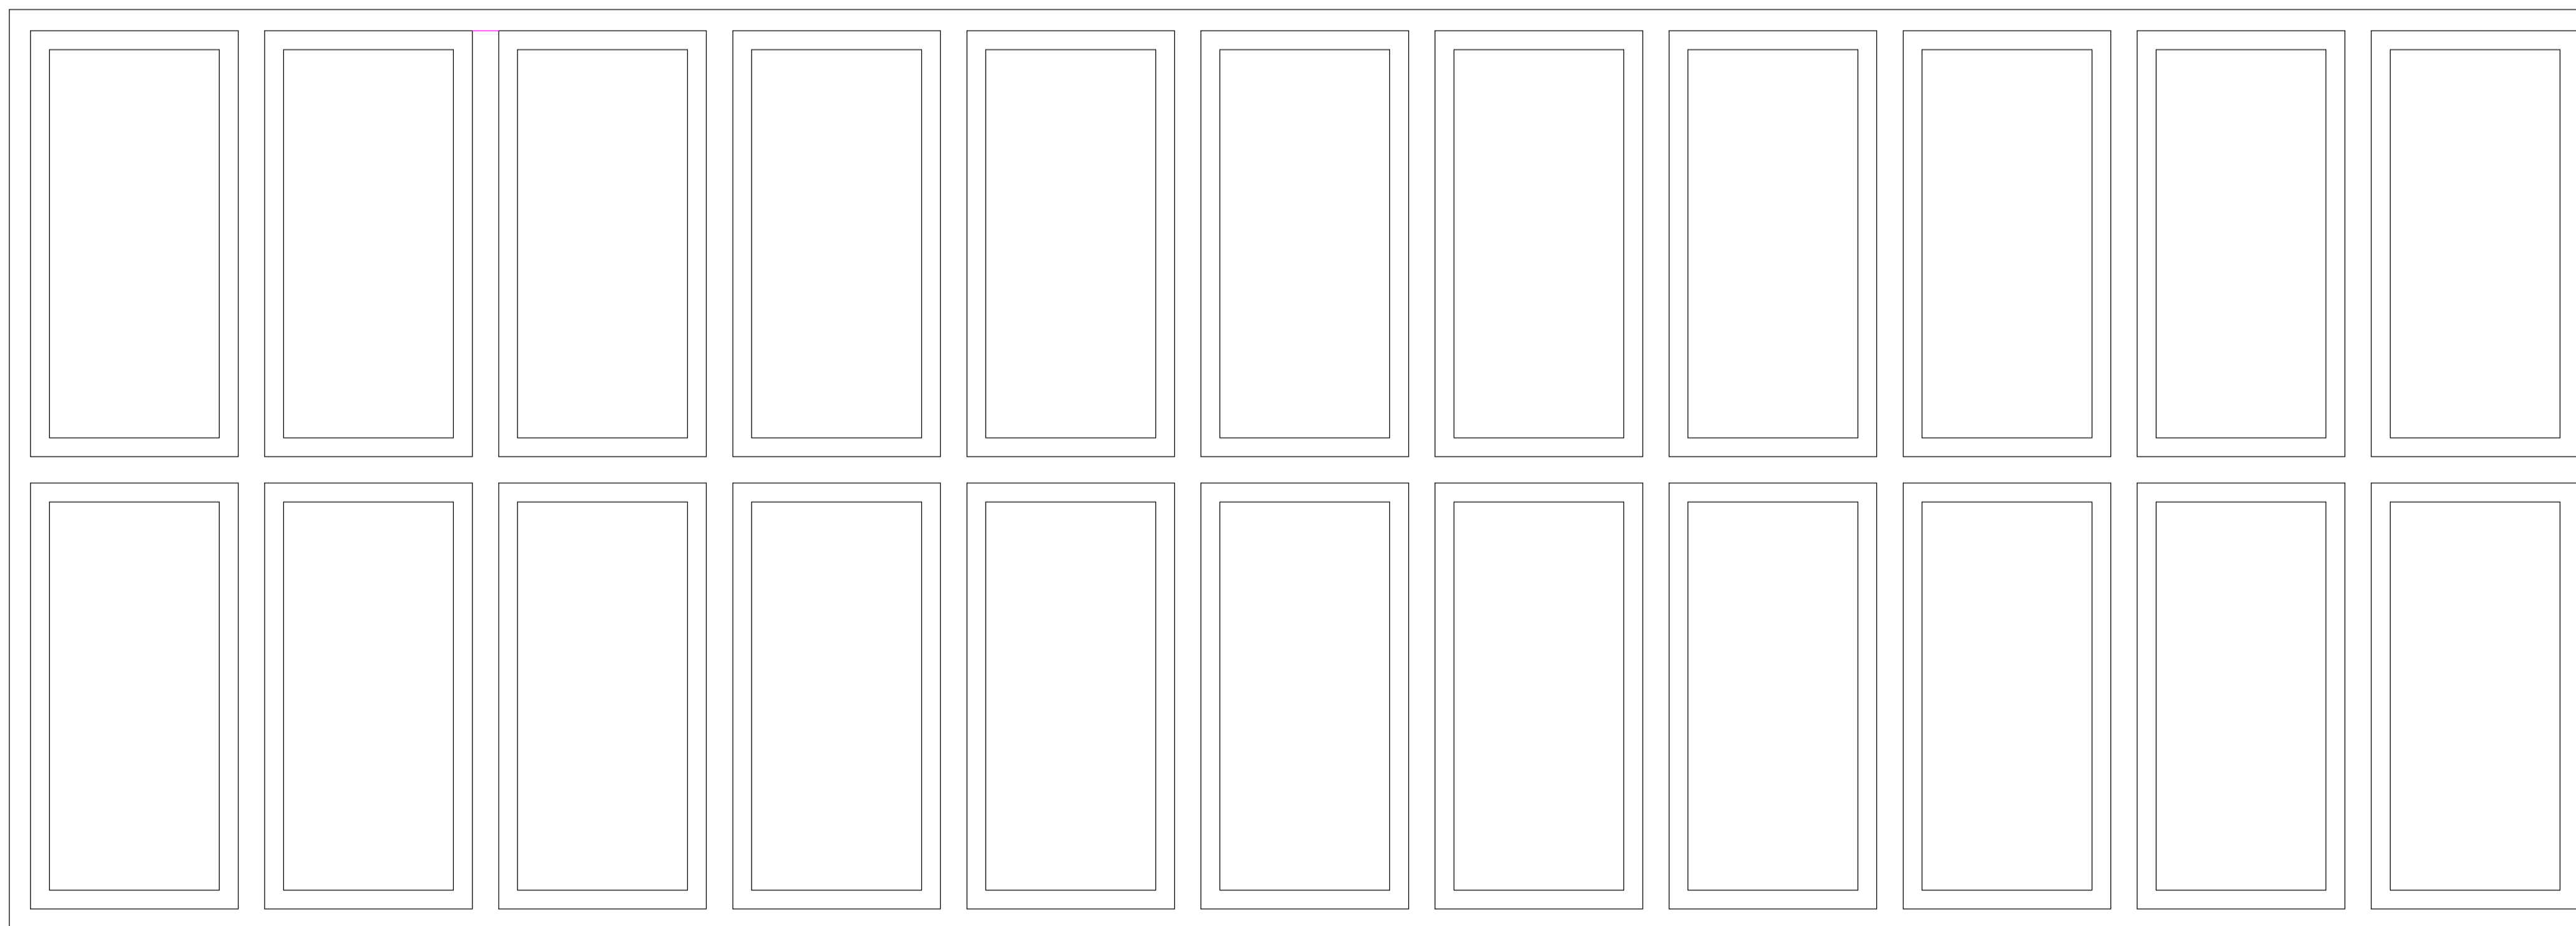

### Project Details

Client Name **M. Nehman**

Project Name **Regnum Place**

Client Address **6, Regnum Place,  
Chichester,  
PO19 1DS**

### Drawing Details

Sheet Name **Window 1 Existing**

Drawing number **161/05 REV A**

Stage **Planning**


Date **11/07/2023**

Drawn by **Checker**

Scale @ A1 **1 : 10**

### Revisions

Removed window on East Elevation Proposed

 

Scale Bar 1:10

### Notes

Do not scale except for planning purposes. Use figured dimensions only.

Contractor is responsible for taking all measurements on site including all fabricated items.

This drawing is subject to copyright and must not be reproduced without the consent of Forty Four Properties Ltd.

**1 Window 1 Existing**  
1 : 10