




1 GF Plan Proposed
1 : 50

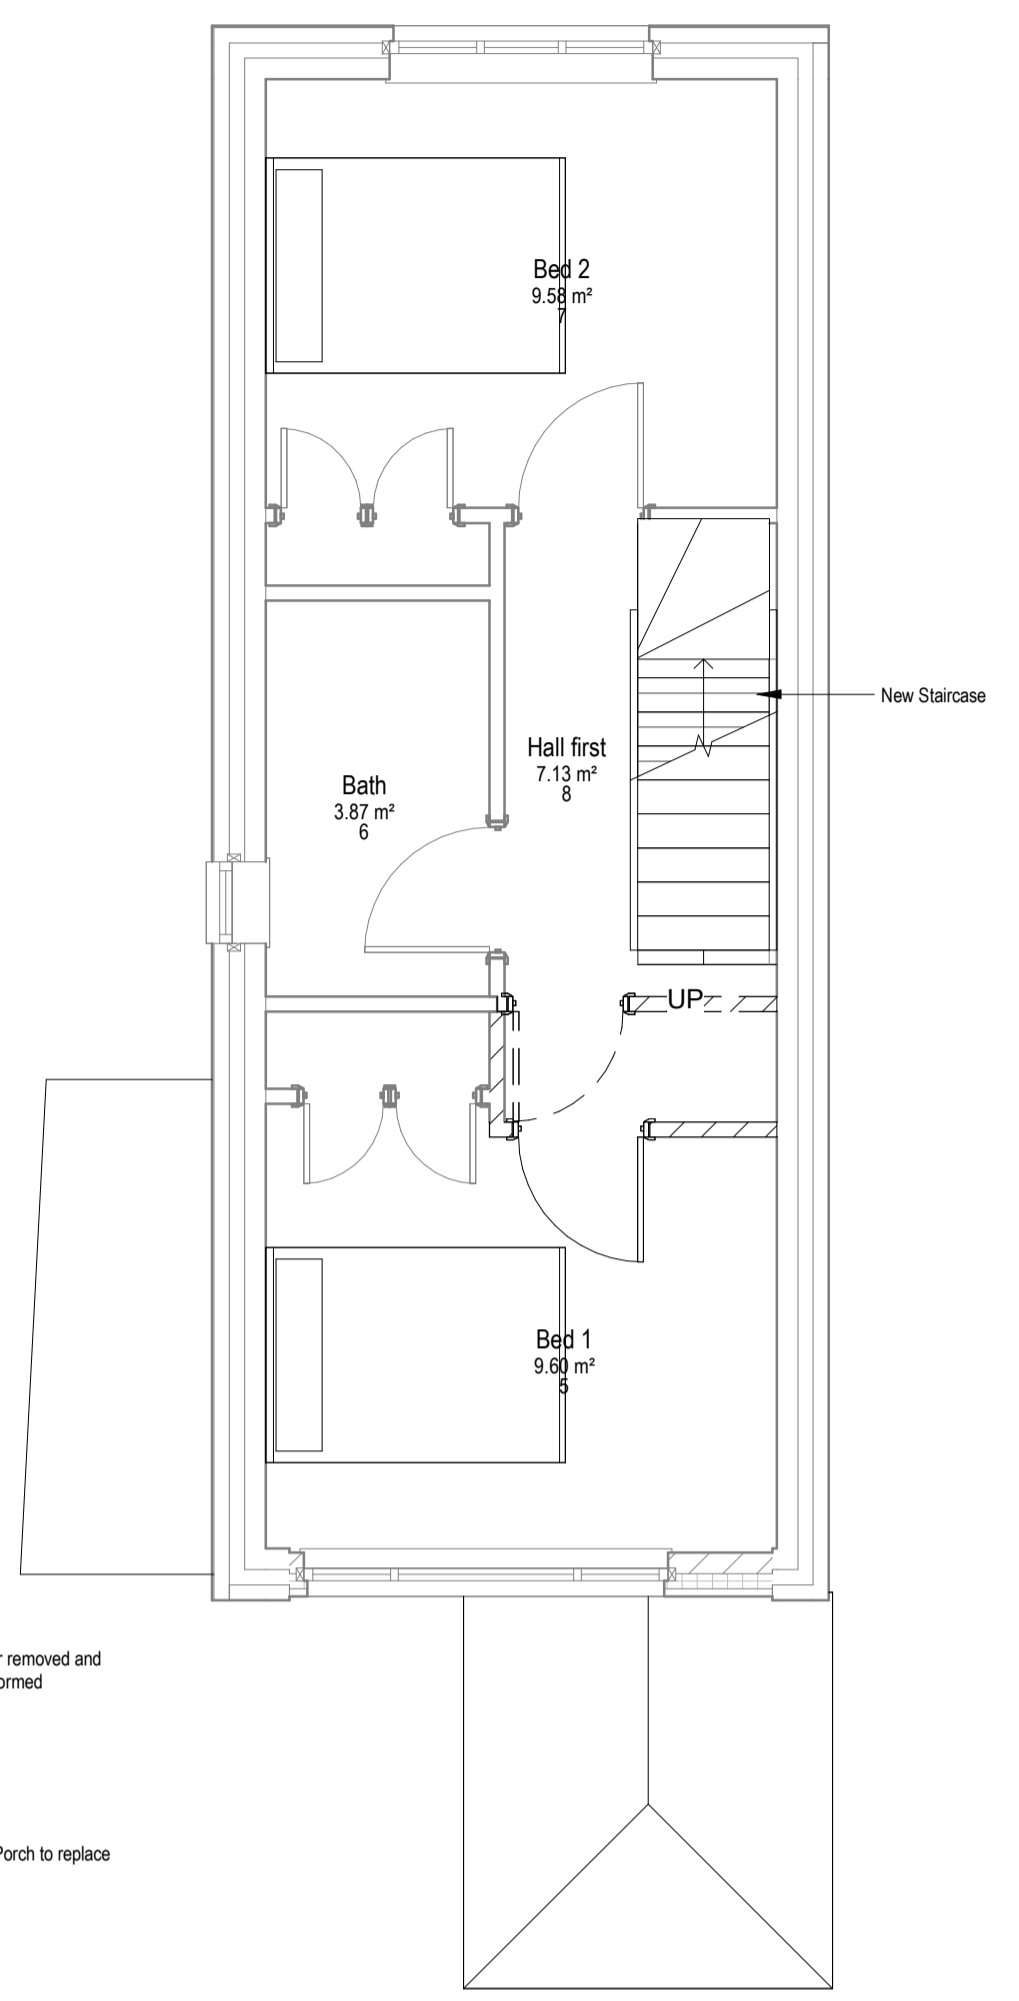


2 FF Plan Proposed
1 : 50

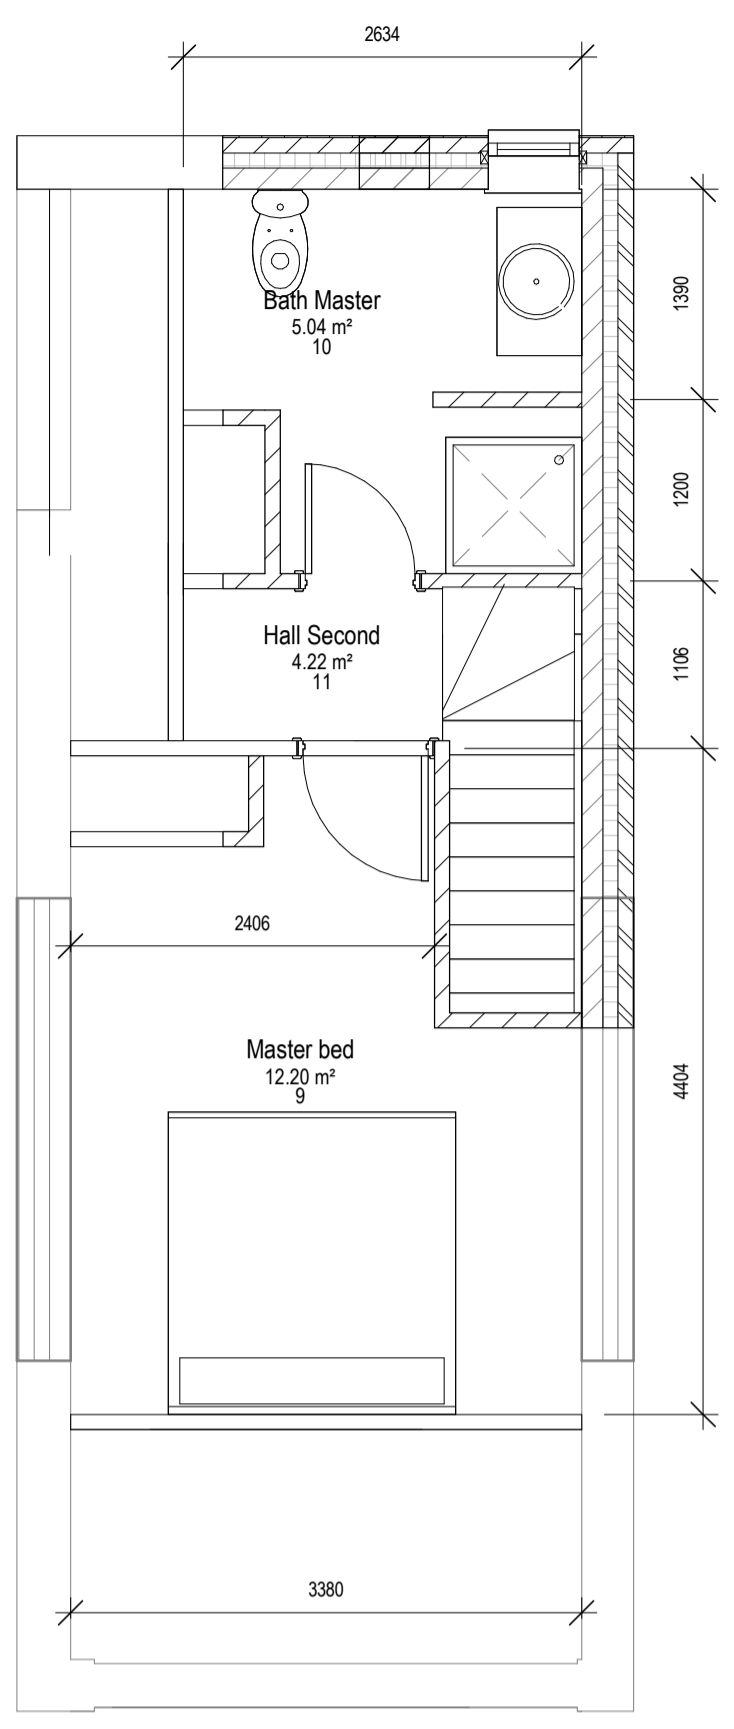


3 SF Plan Proposed
1 : 50

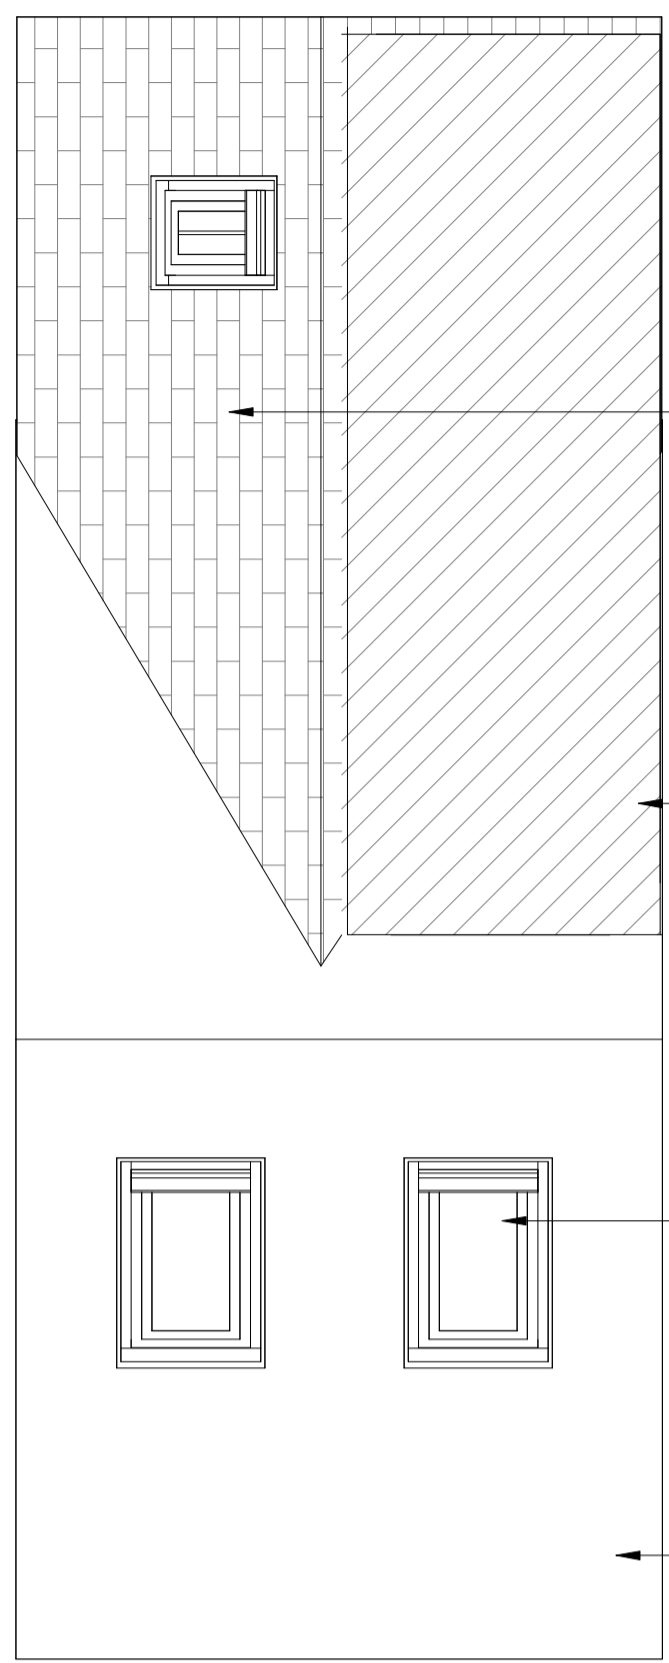


4 Roof Proposed
1 : 50

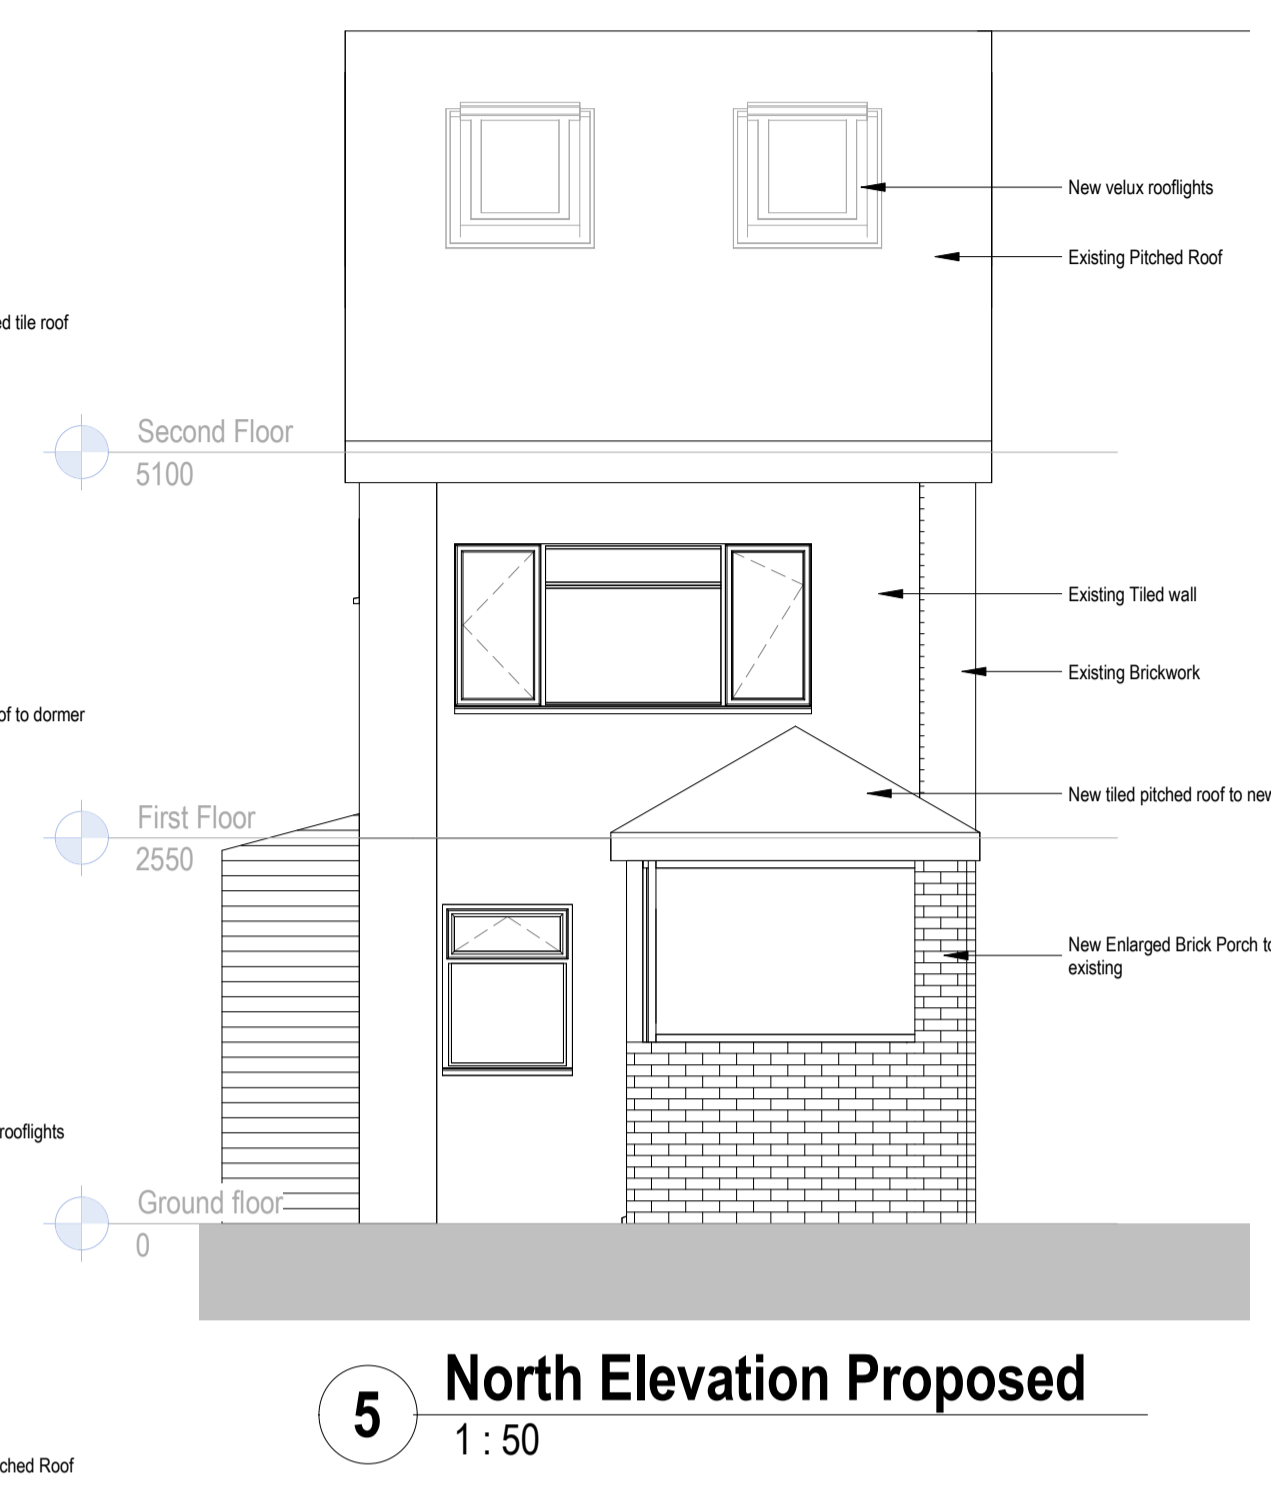


5 North Elevation Proposed
1 : 50

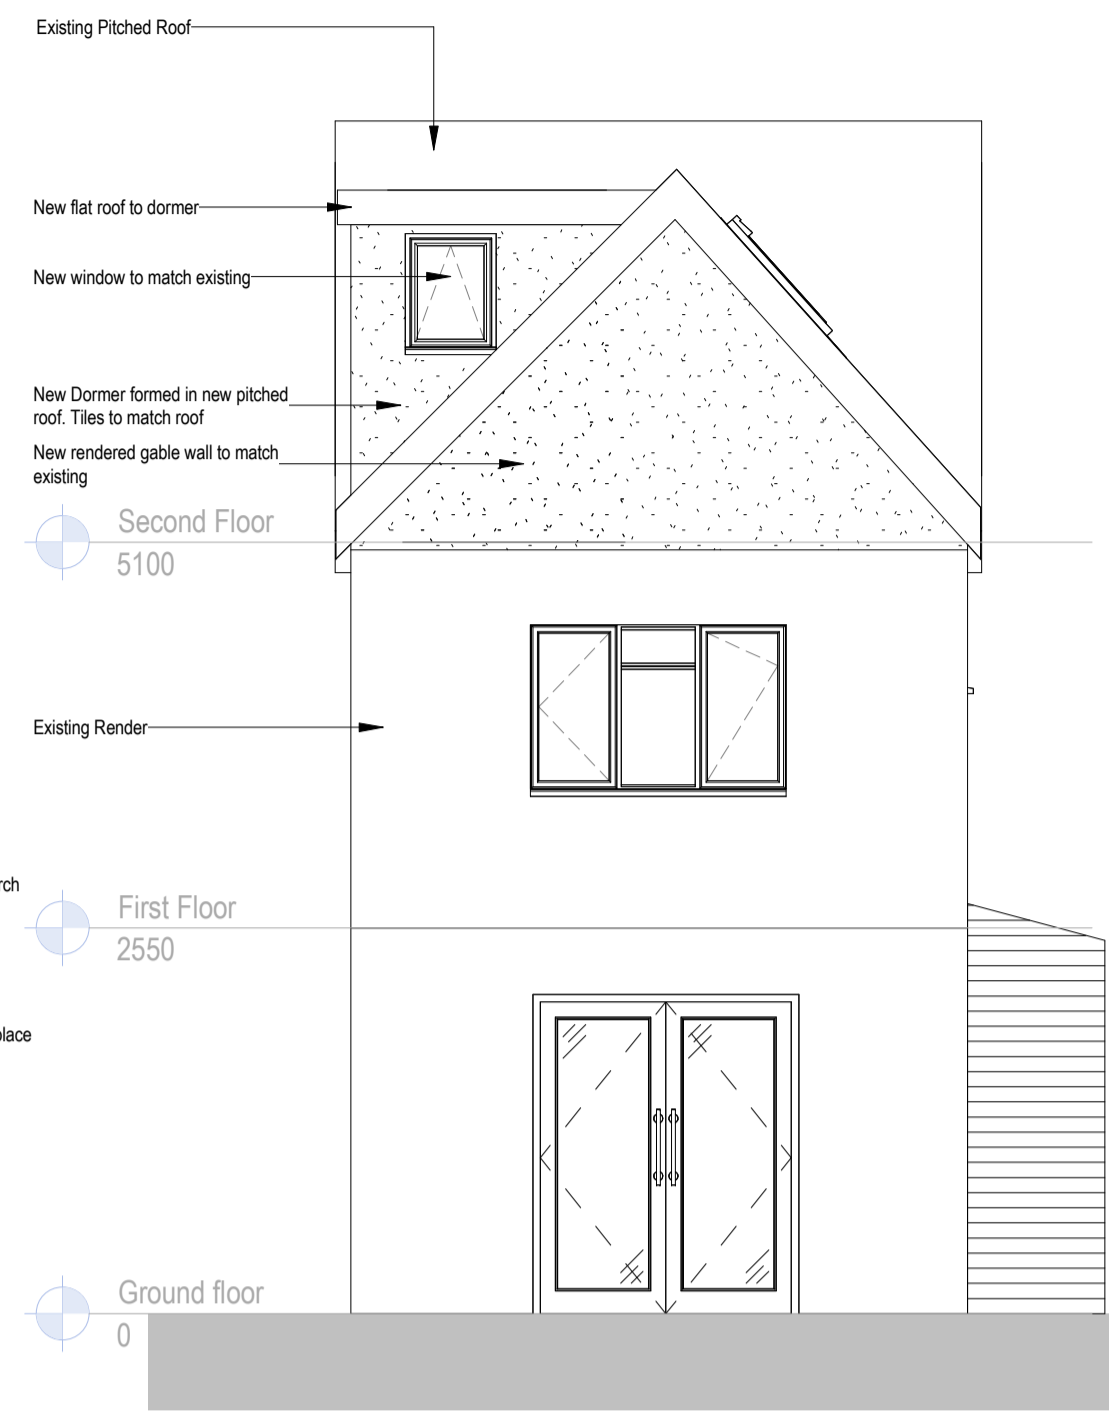


6 South Elevation Proposed
1 : 50

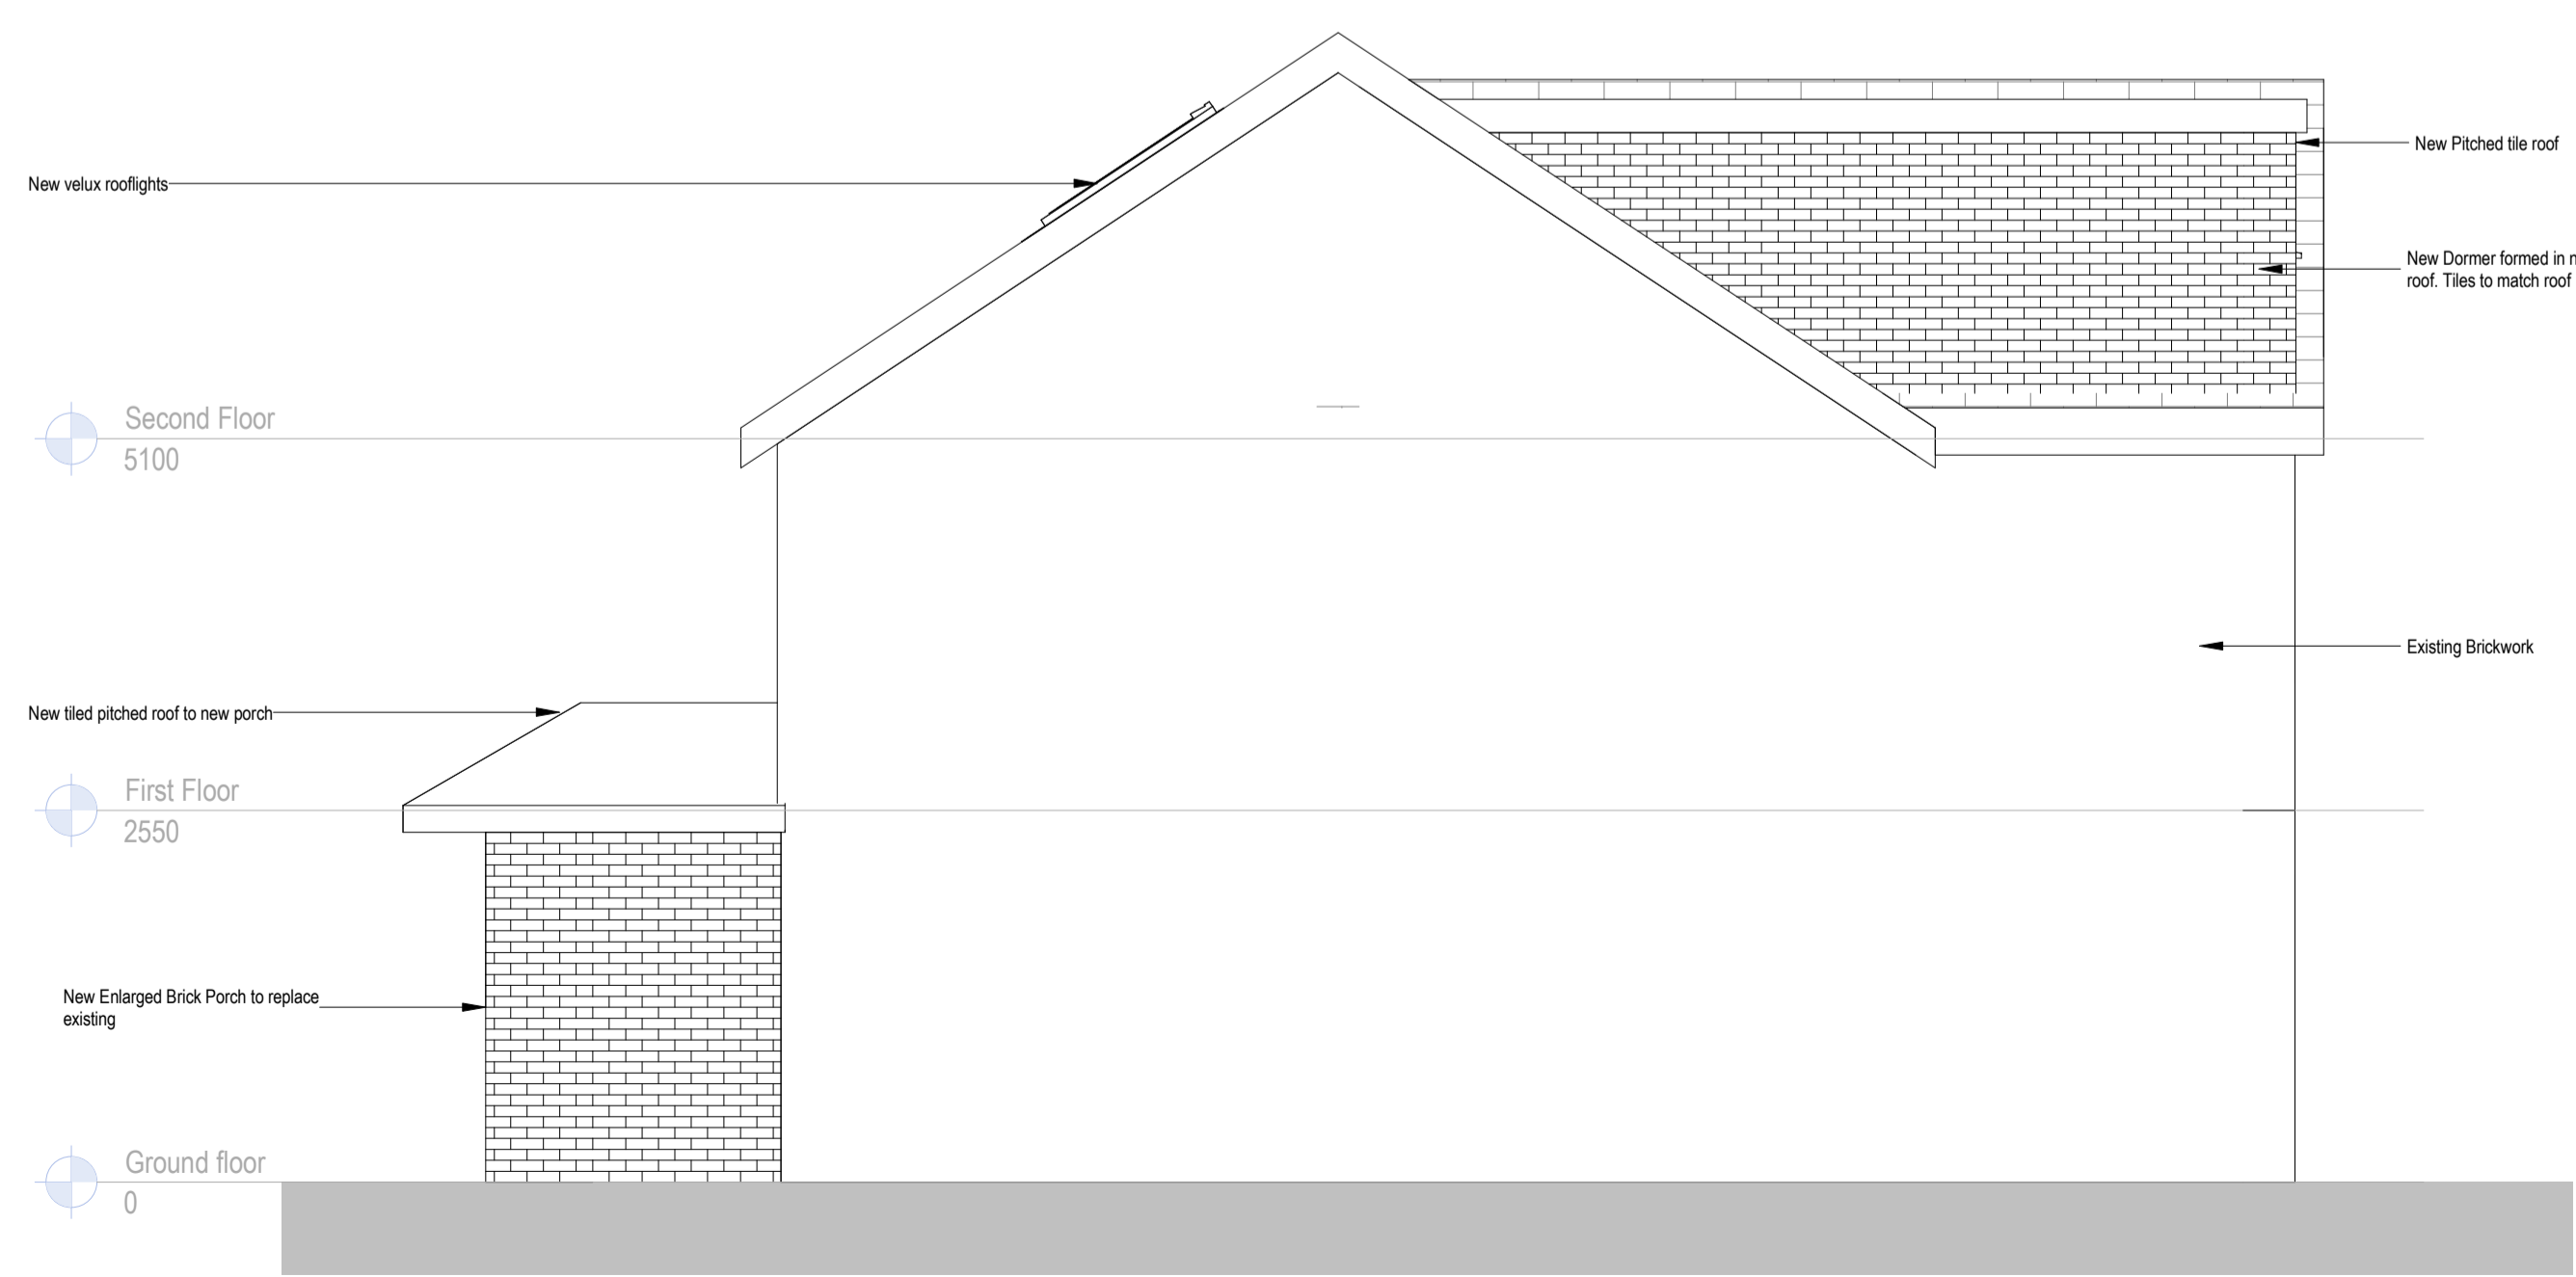

7 East Elevation Proposed
1 : 50

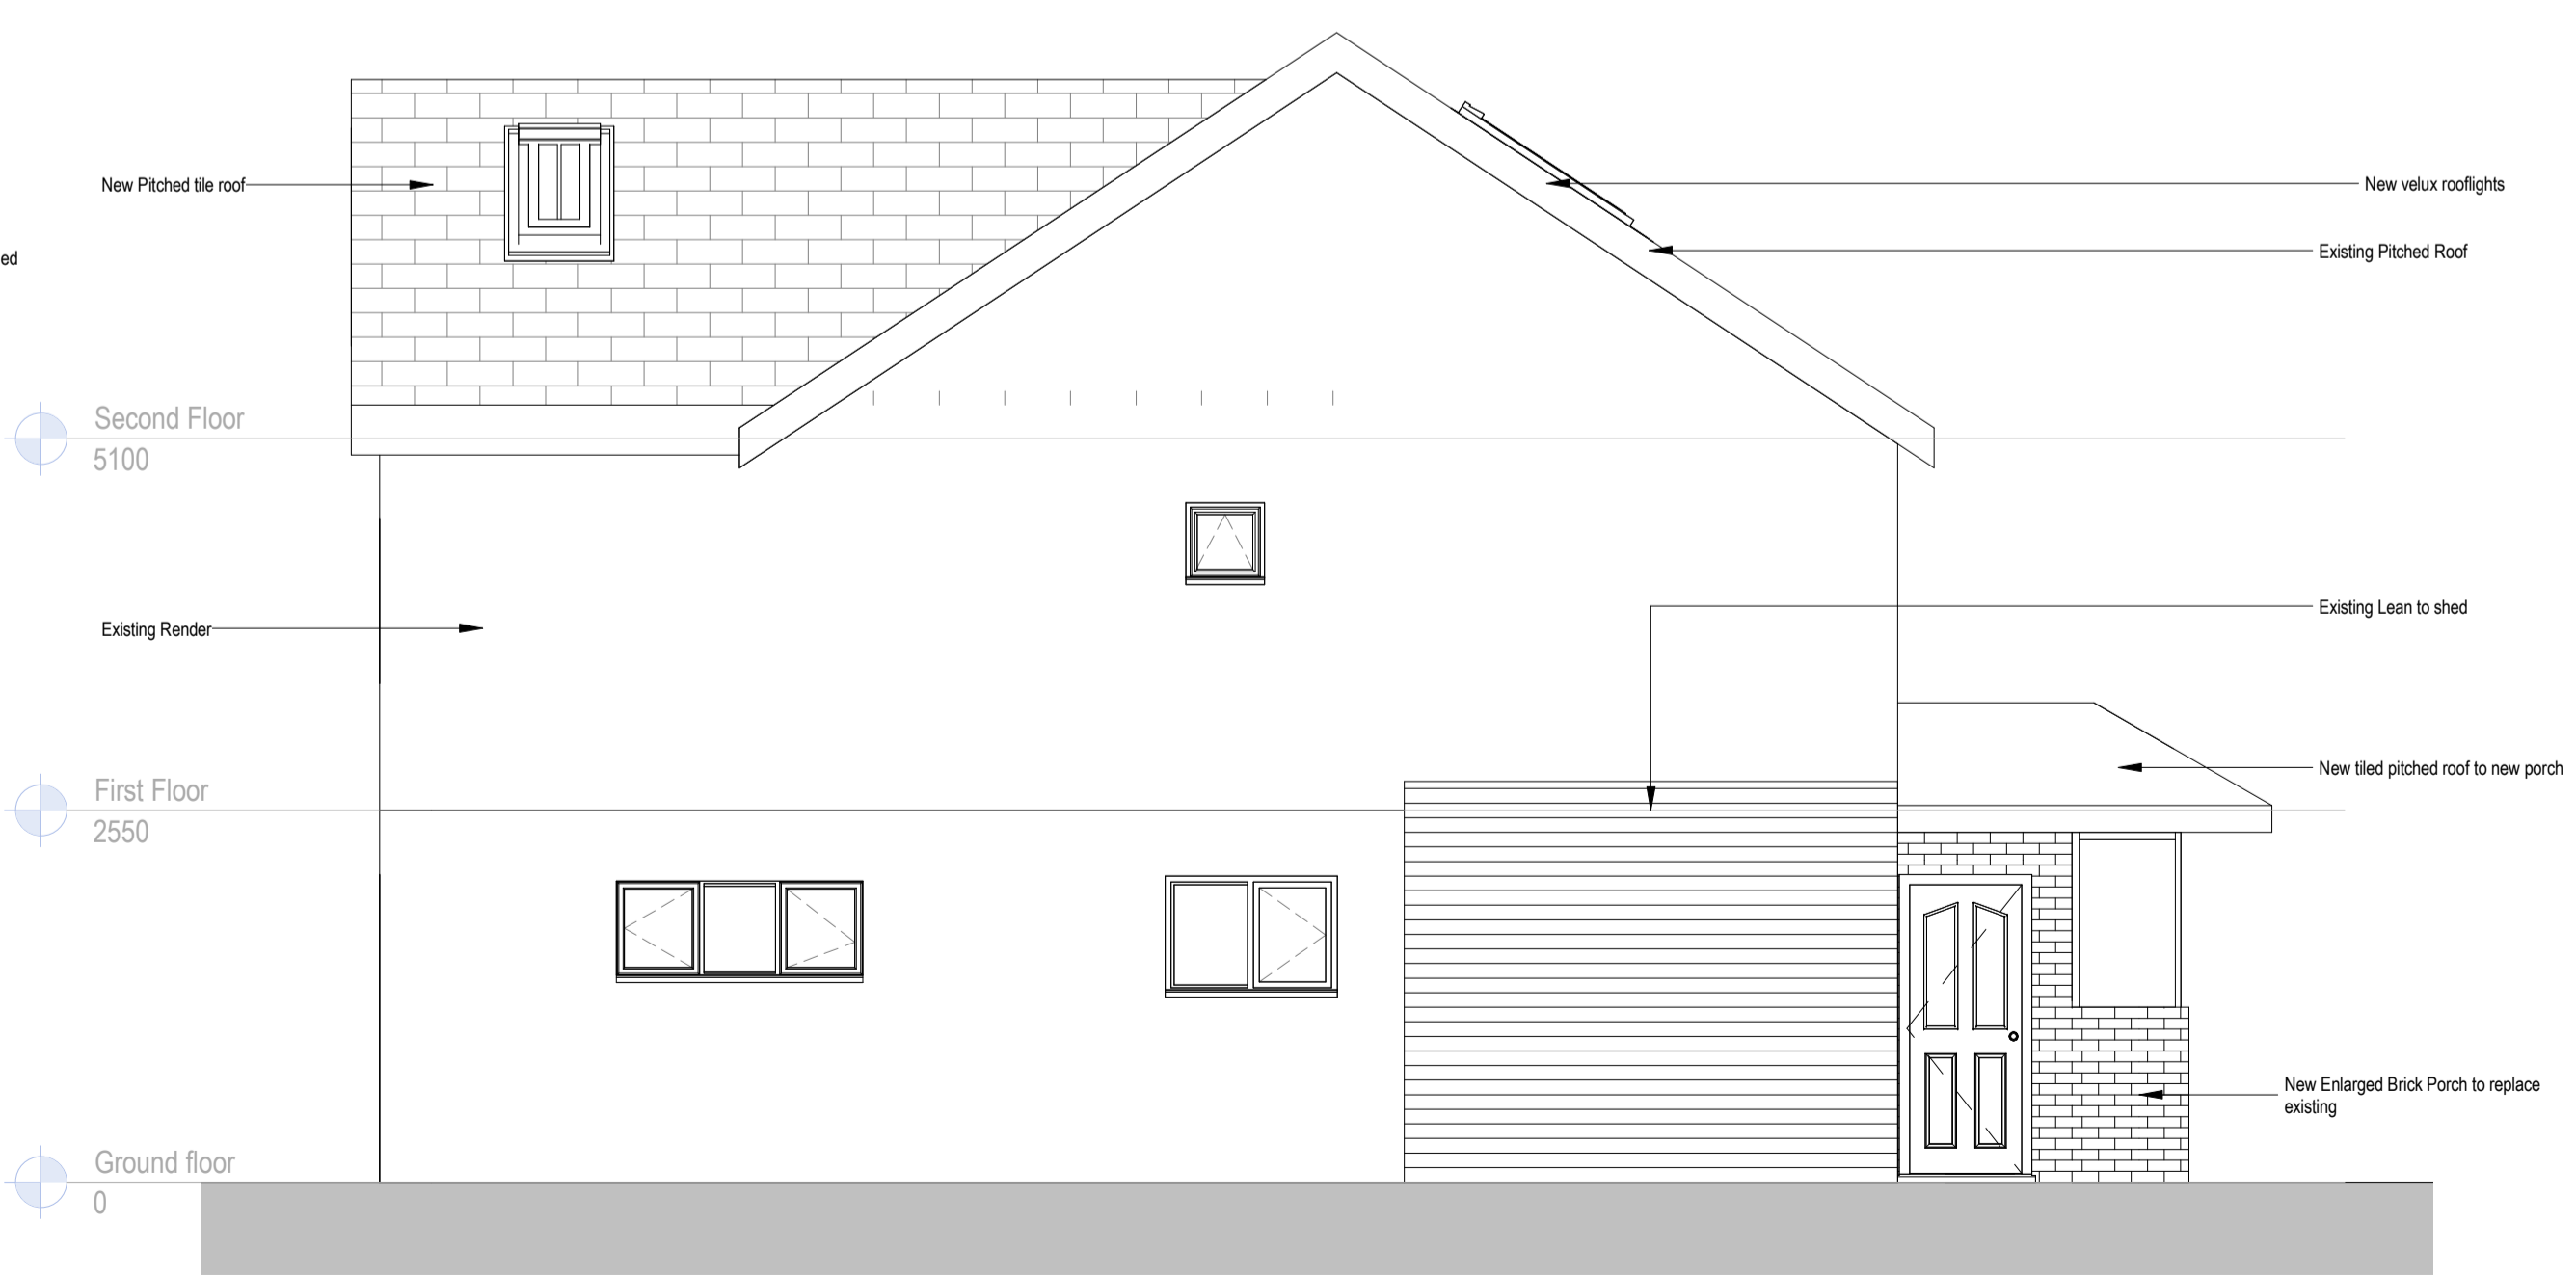

8 West Elevation Proposed
1 : 50

 

Amendments

No.	Description	Date	Issued by
P02	North point and scale bar added	07/11/23	
P01	Issued for planning	27/10/23	XXXX



Project Name:
98a Stocks Lane

Dwg Reference:
Proposed Plans and Elevations

Drawn: SJ Checked: SA
Scale: 1 : 50 @ A1 Project Issue Date: 2022

Project:	Originator:	Volume:	Level:	Type:	Role:	Number:
XXXXX - ASH - XX - XX - DR - A - 0310						

Status: Suitability Description: Orig Paper Size:

Revision: P02 Revision Description: Novium Job No: ZXXXX