



1 Ground Floor Plan Existing
1 : 50




2 First Floor Plan Existing
1 : 50

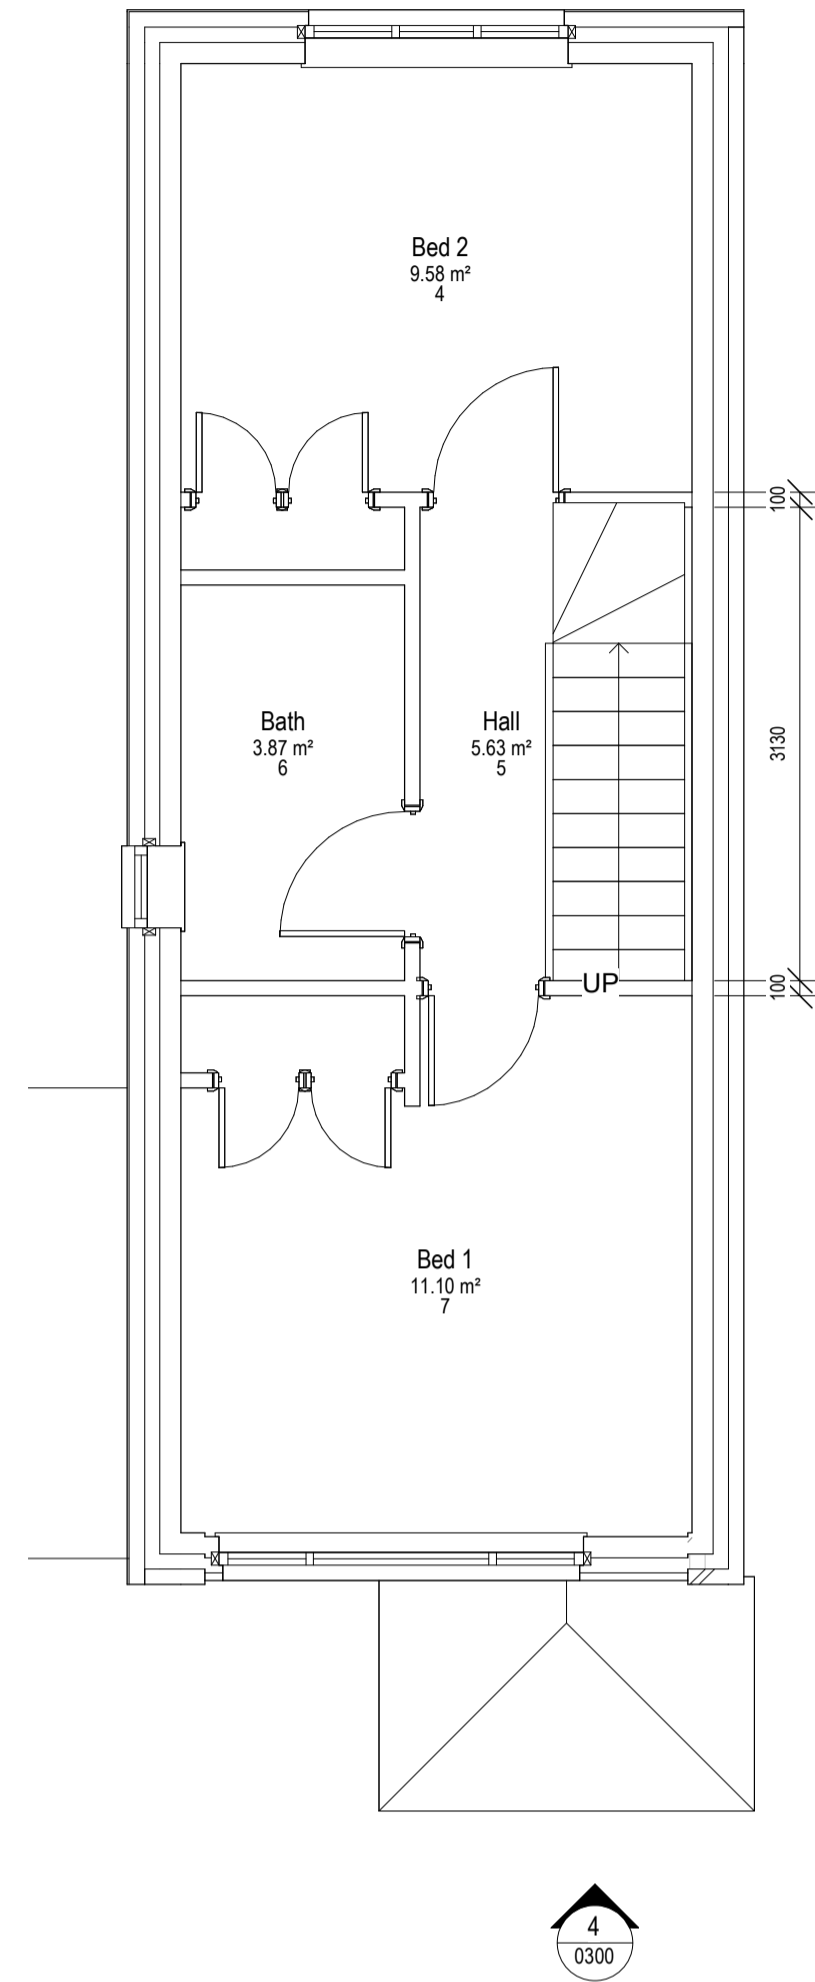


3 Roof Plan Existing
1 : 50

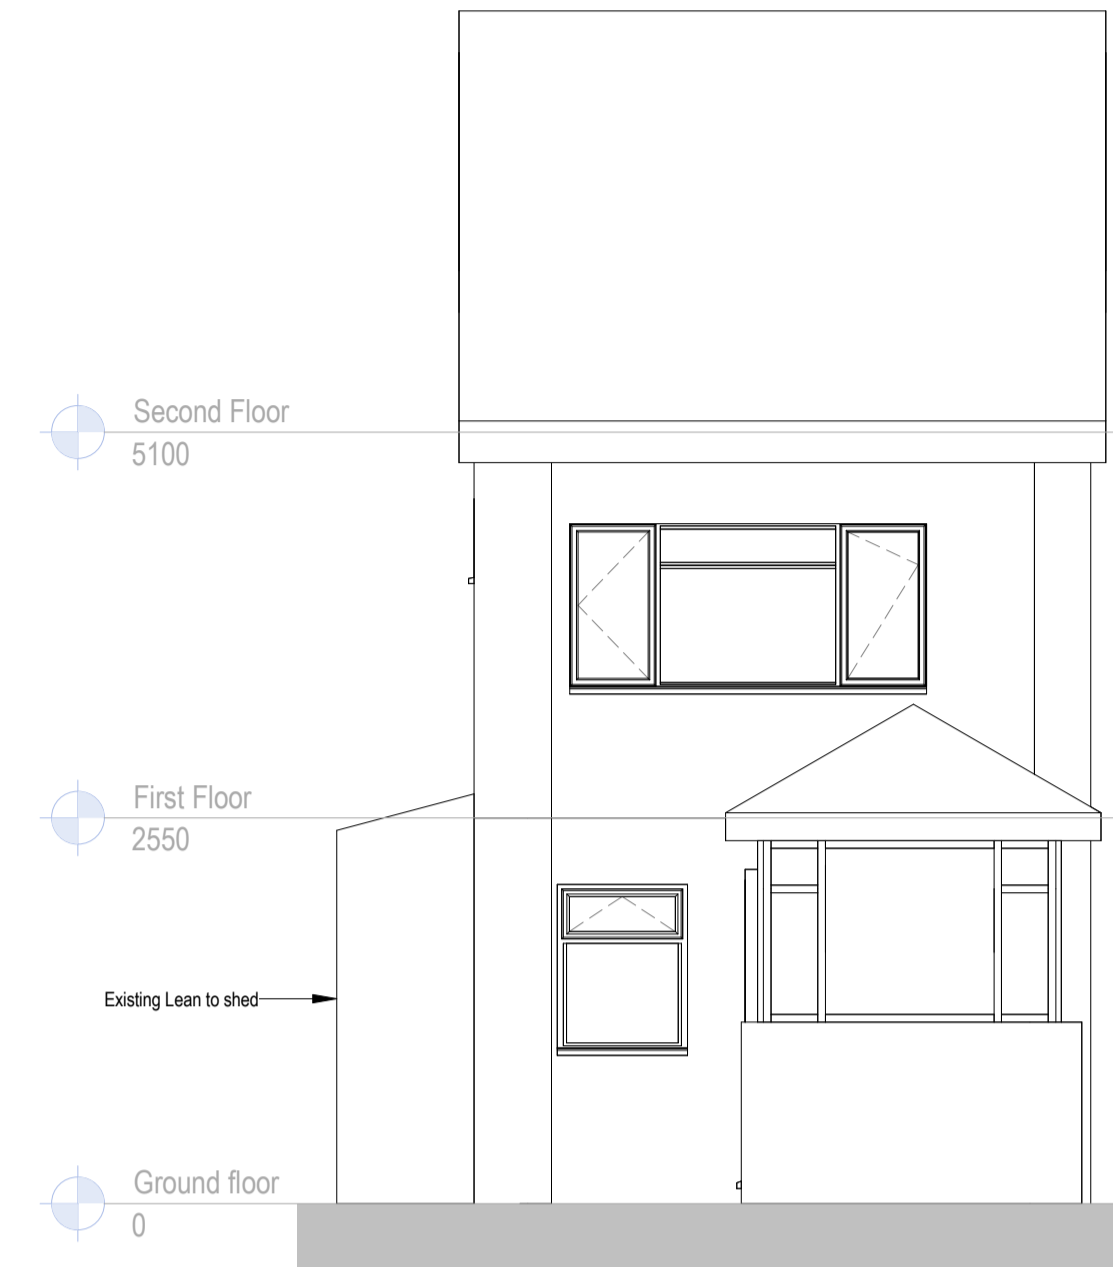

4 North Elevation Existing
1 : 50

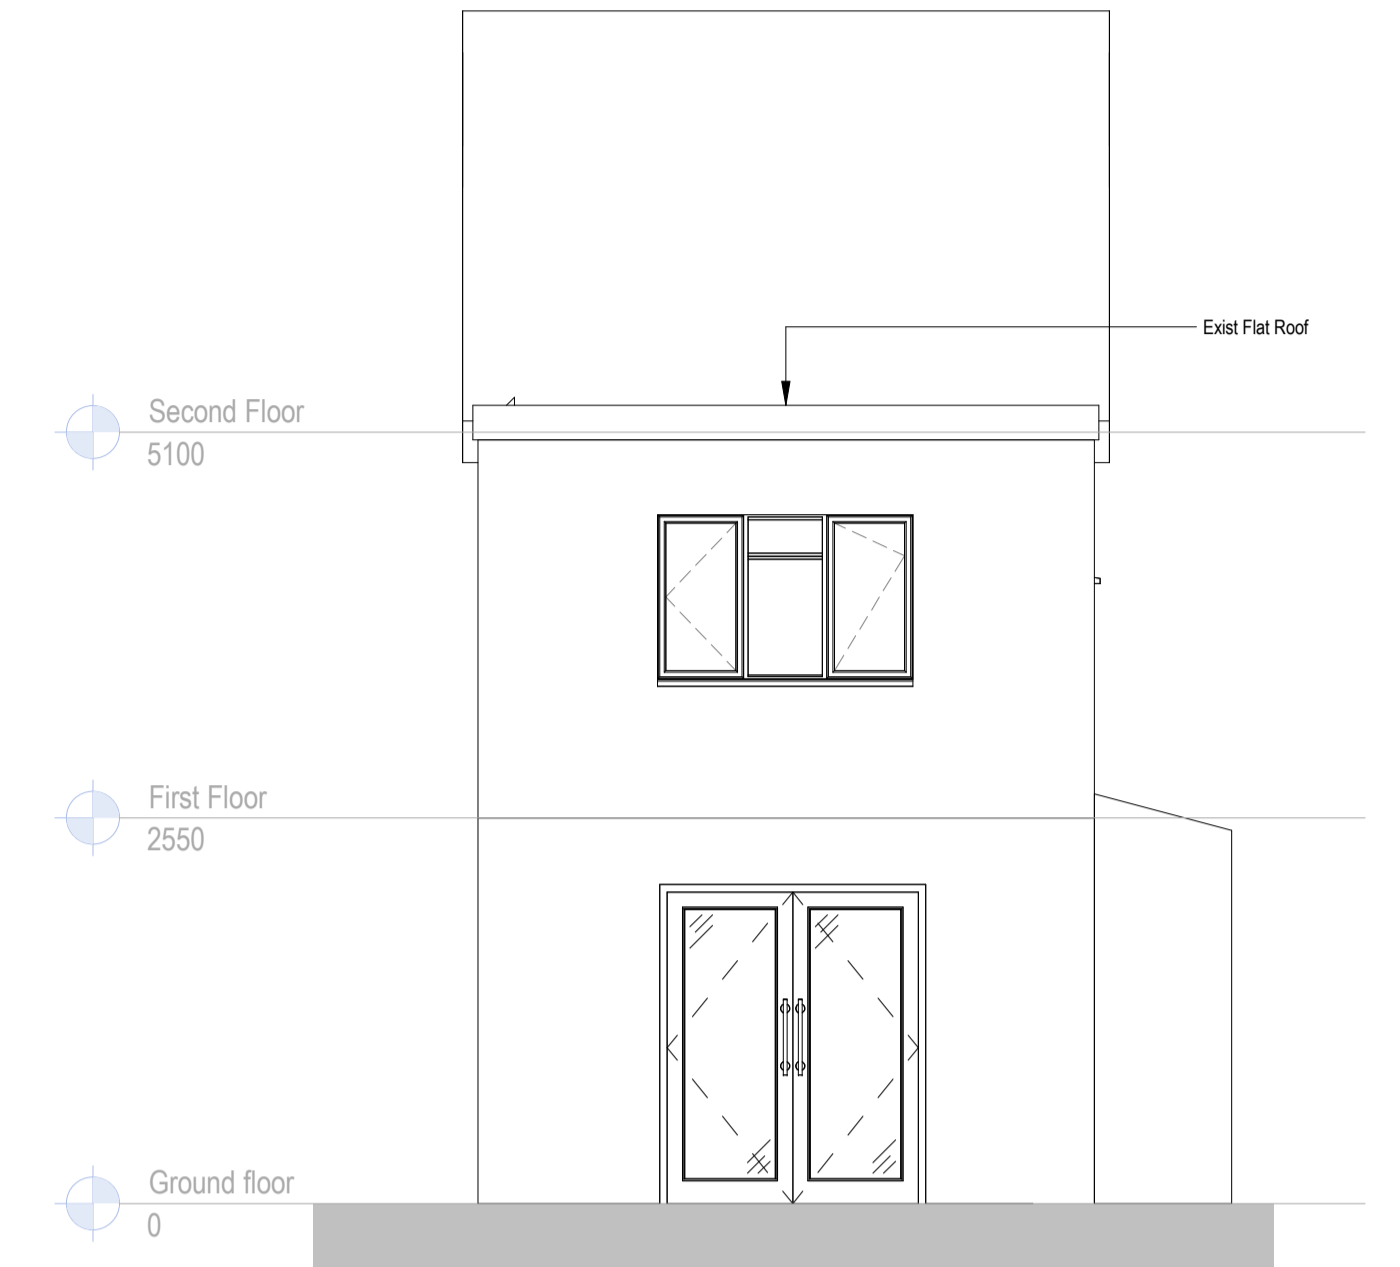


5 South Elevation Existing
1 : 50

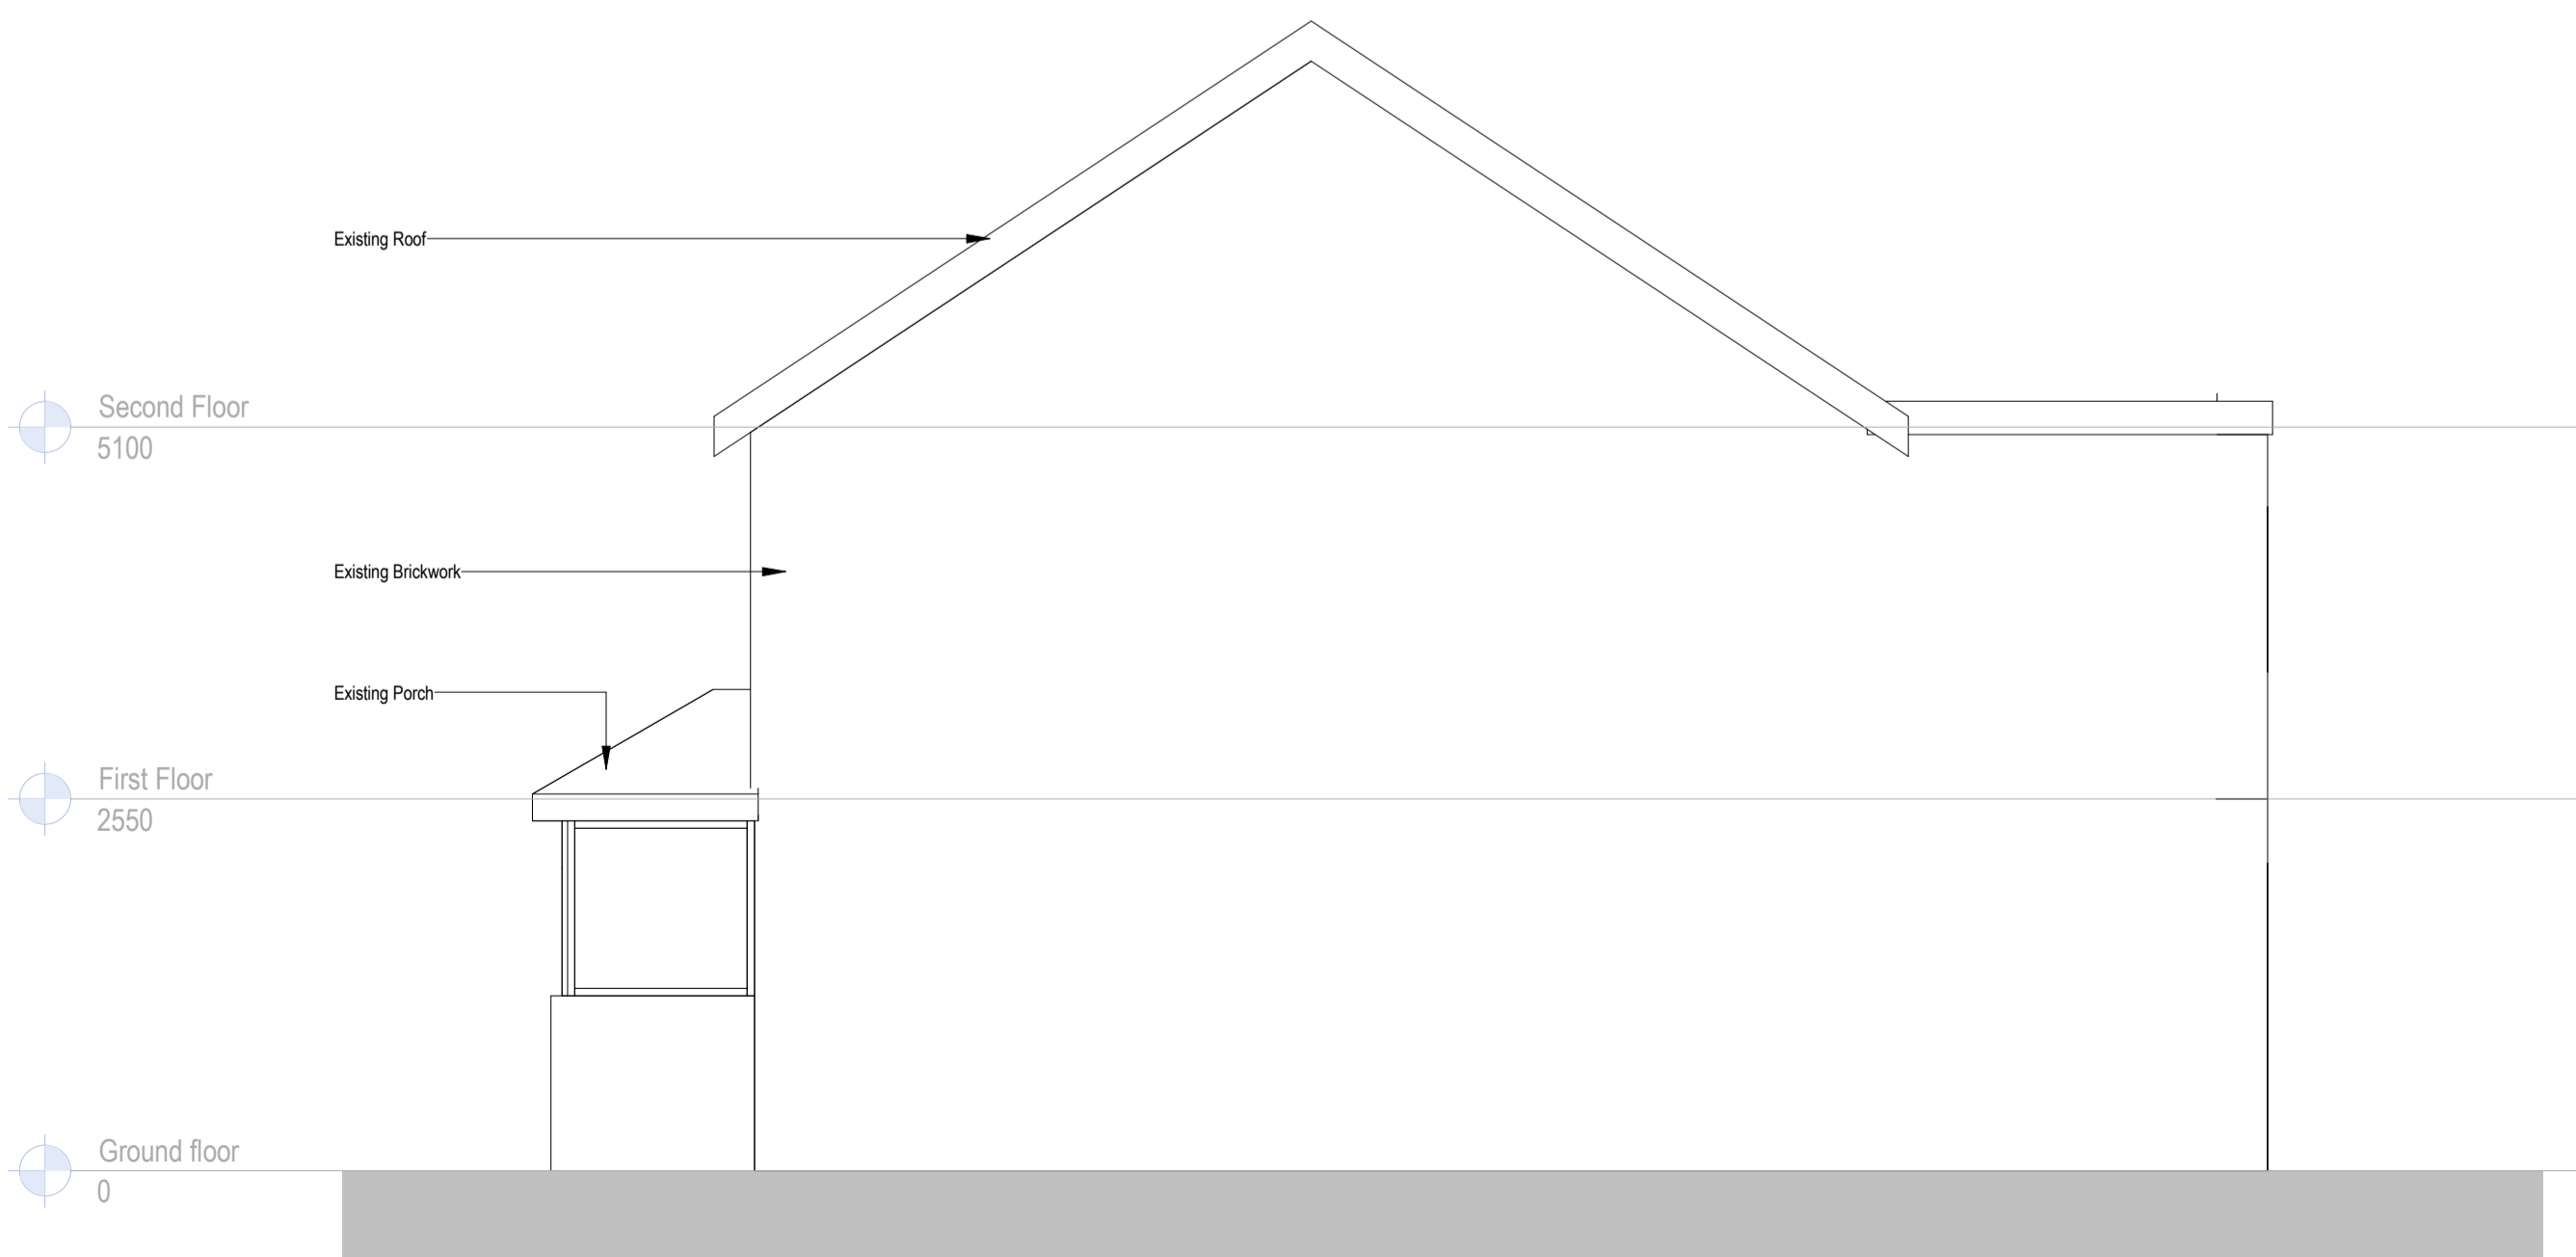

6 East Elevations Existing
1 : 50




7 West Elevation Existing
1 : 50

 

Amendments

No.	Description	Date	Issued by
P02	North point and scale bar added	07/11/23	
P01	Issued for planning	27/10/23	XXXX

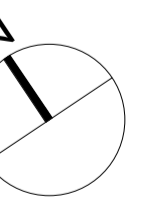

Project Name:

98a Stocks Lane

Dwg Reference:

Existing Plans and Elevations

Drawn: SJ

Checked: SA

Scale: 1 : 50 @ A1

Project Issue Date: 2022

Project: Originator: Volume: Level: Type: Role: Number:

XXXXX - ASH - XX - XX - DR - A - 0300

Status: Suitability Description: Orig Paper Size:

Revision: Revision Description:

Noviun Job No: ZXXXX