


LOCATION PLAN 1:1250

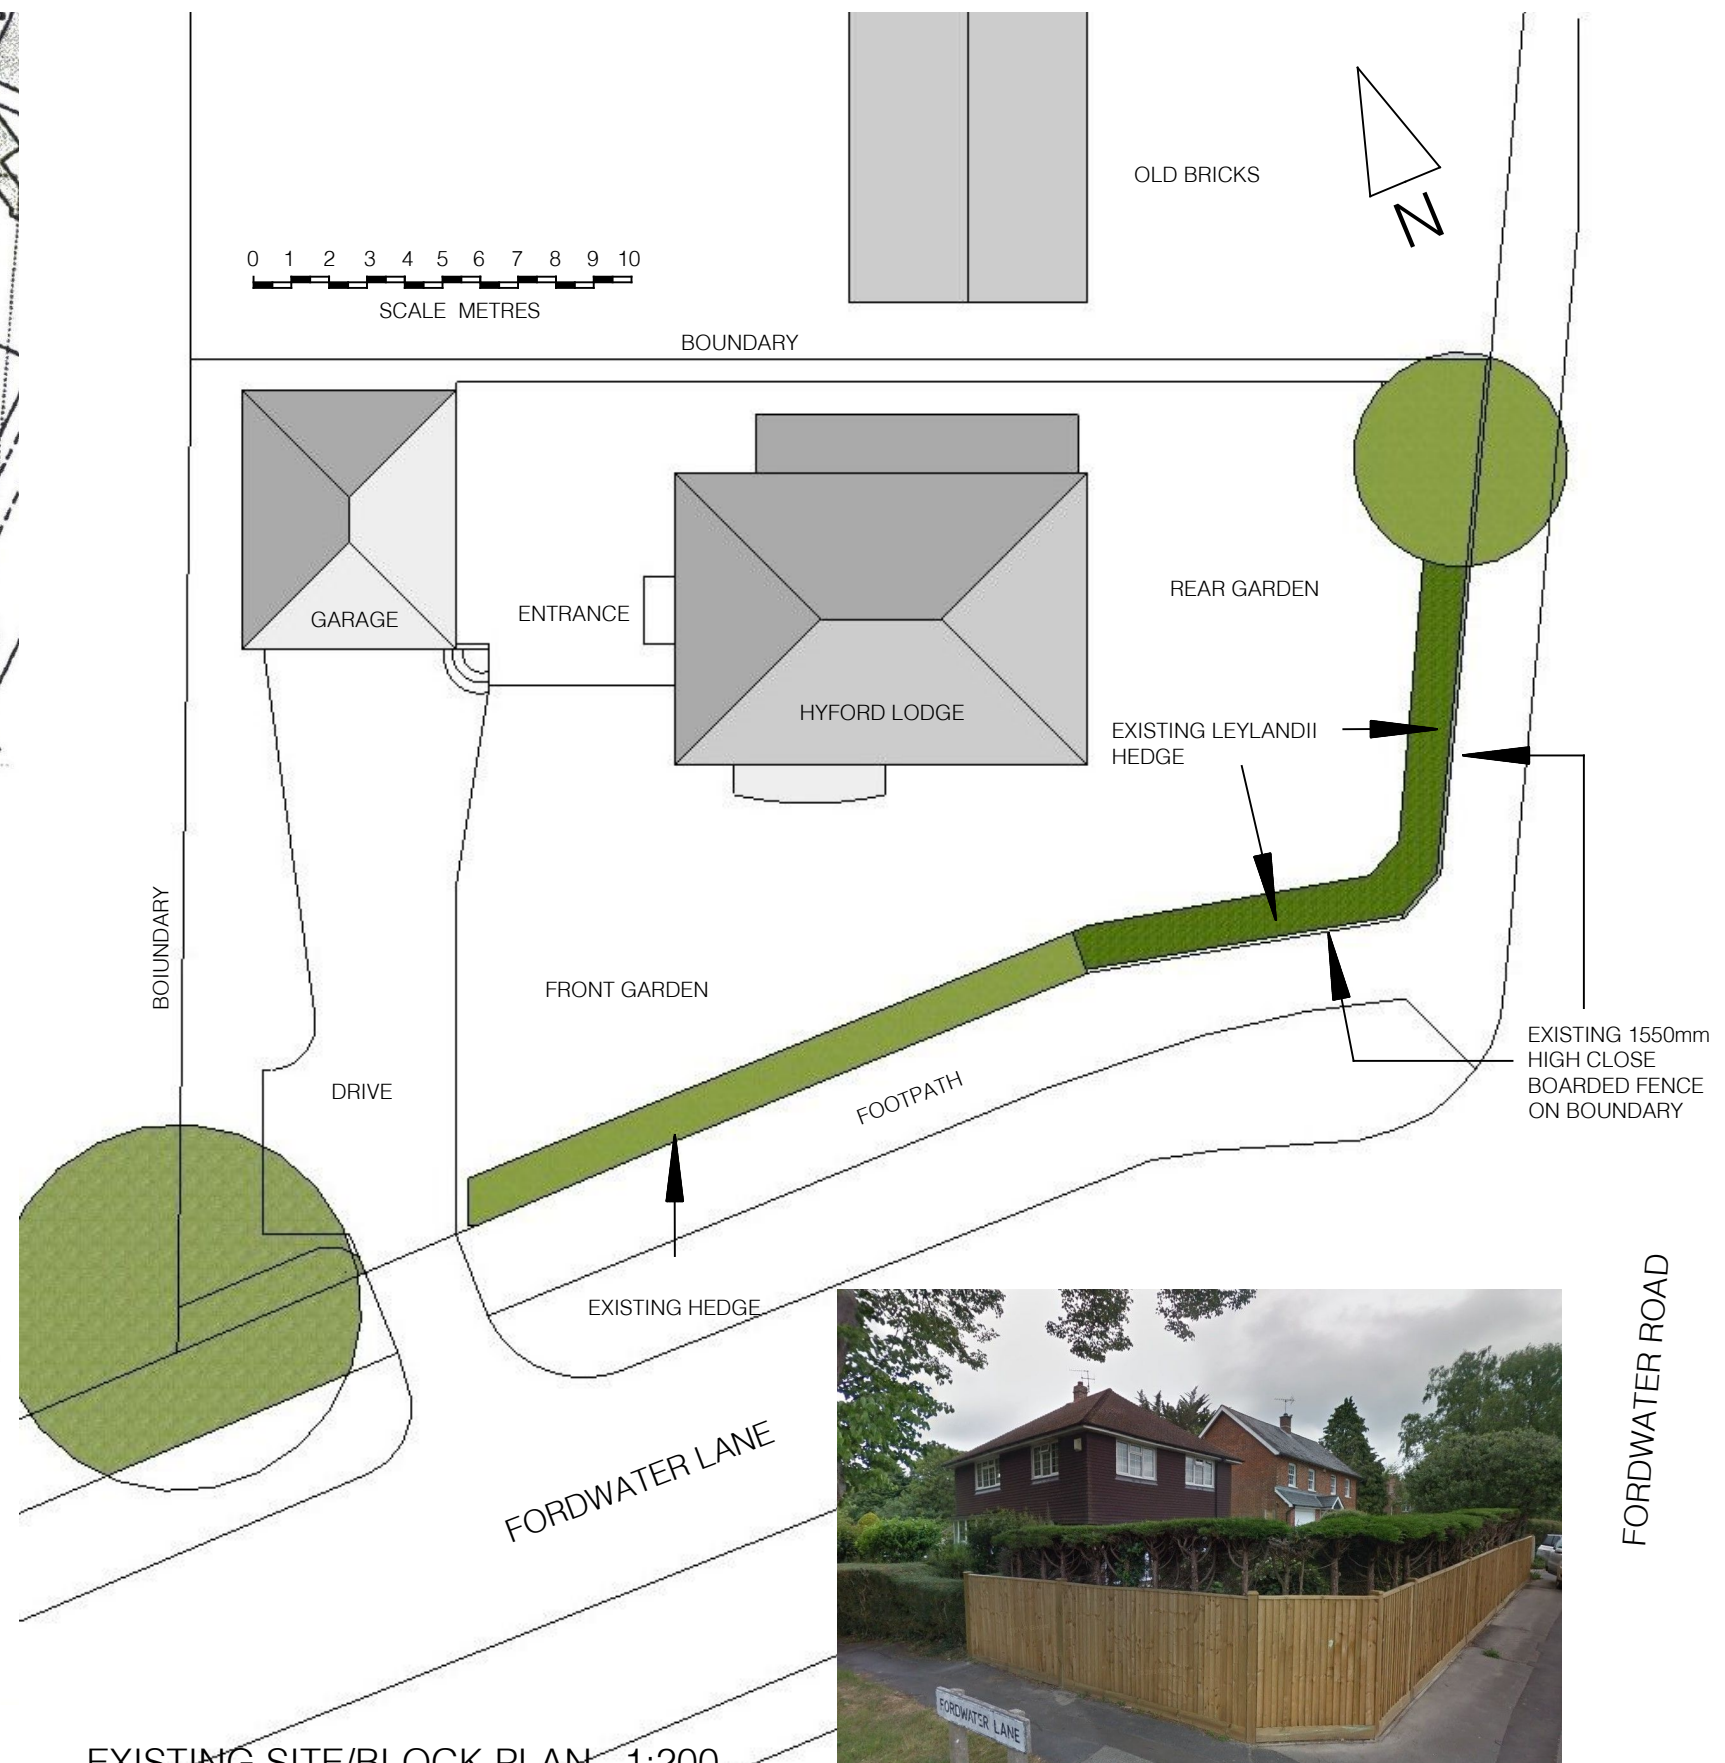

EXISTING SITE/BLOCK PLAN 1:200



EXISTING VIEW FROM SOUTH EAST

FORDWATER ROAD

Drawing Title ; LOCATION AND BLOCK/SITE PLAN

Drawing Number ; 1681 100B

Revision ; A ; 28/11/23 Add Scale bar  
B ; 04/12/23 Add Scale bar to Location Plan

Project ; PROPOSED BOUNDARY TREATMENT AT;  
HYFORD LODGE, FORDWATER LANE, PO19 6PT

Date ;  
NOV 2023

Scale ;  
AS SHOWN @ A3

Status ;  
PLANNING

Client ; S FRANGLIN

PETER ROBSON ARCHITECT

LONG MEADOW THE LANE CHICHESTER PO19 5PY

TELEPHONE ; 01243 780224 MOBILE ; 07497 006277

Email ; robsonarchitect@gmail.com