

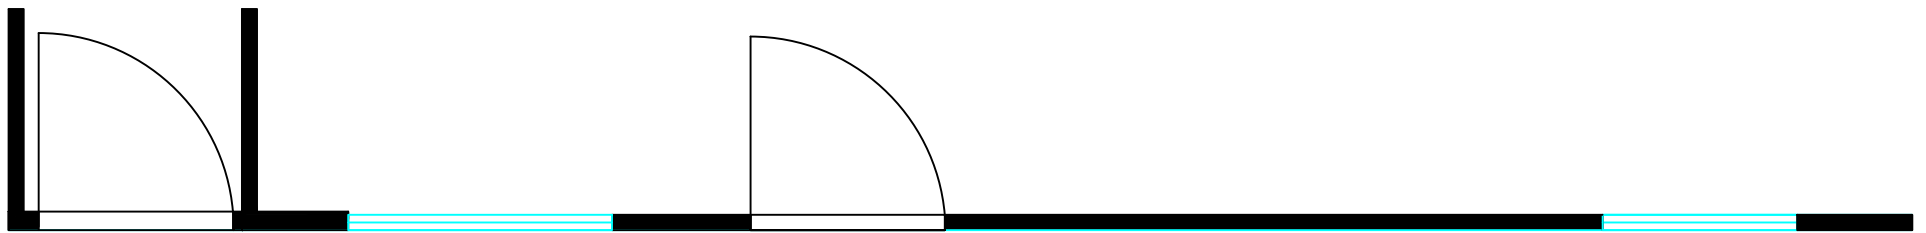



Existing Shopfront - Front elevation

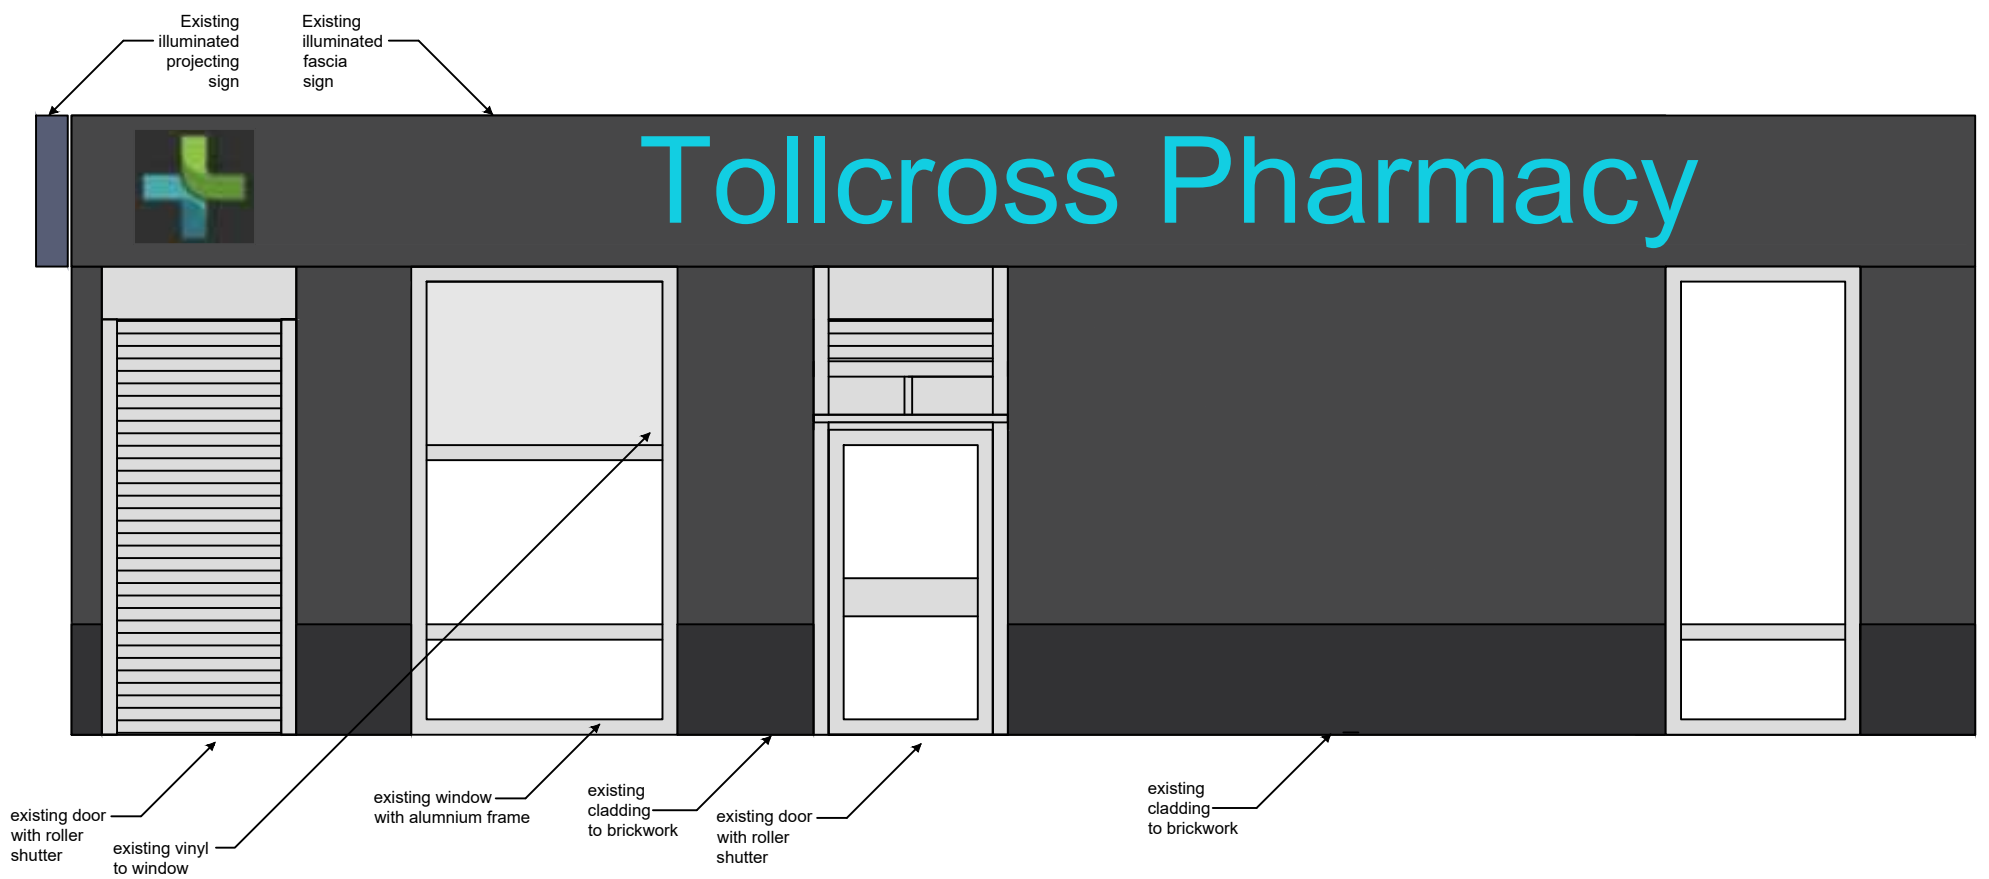

Scale Ruler in metres

 

Existing Shopfront - side elevation

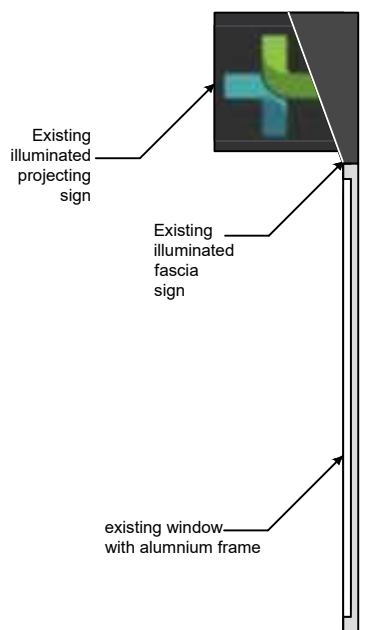

Tollcross Pharmacy	
November 2023	
Scale 1:50 @ A3	
C.Burton	
Drawing 1	