



2. All sizes to be checked on site prior to construction.
3. This drawing is the copyright of the author.

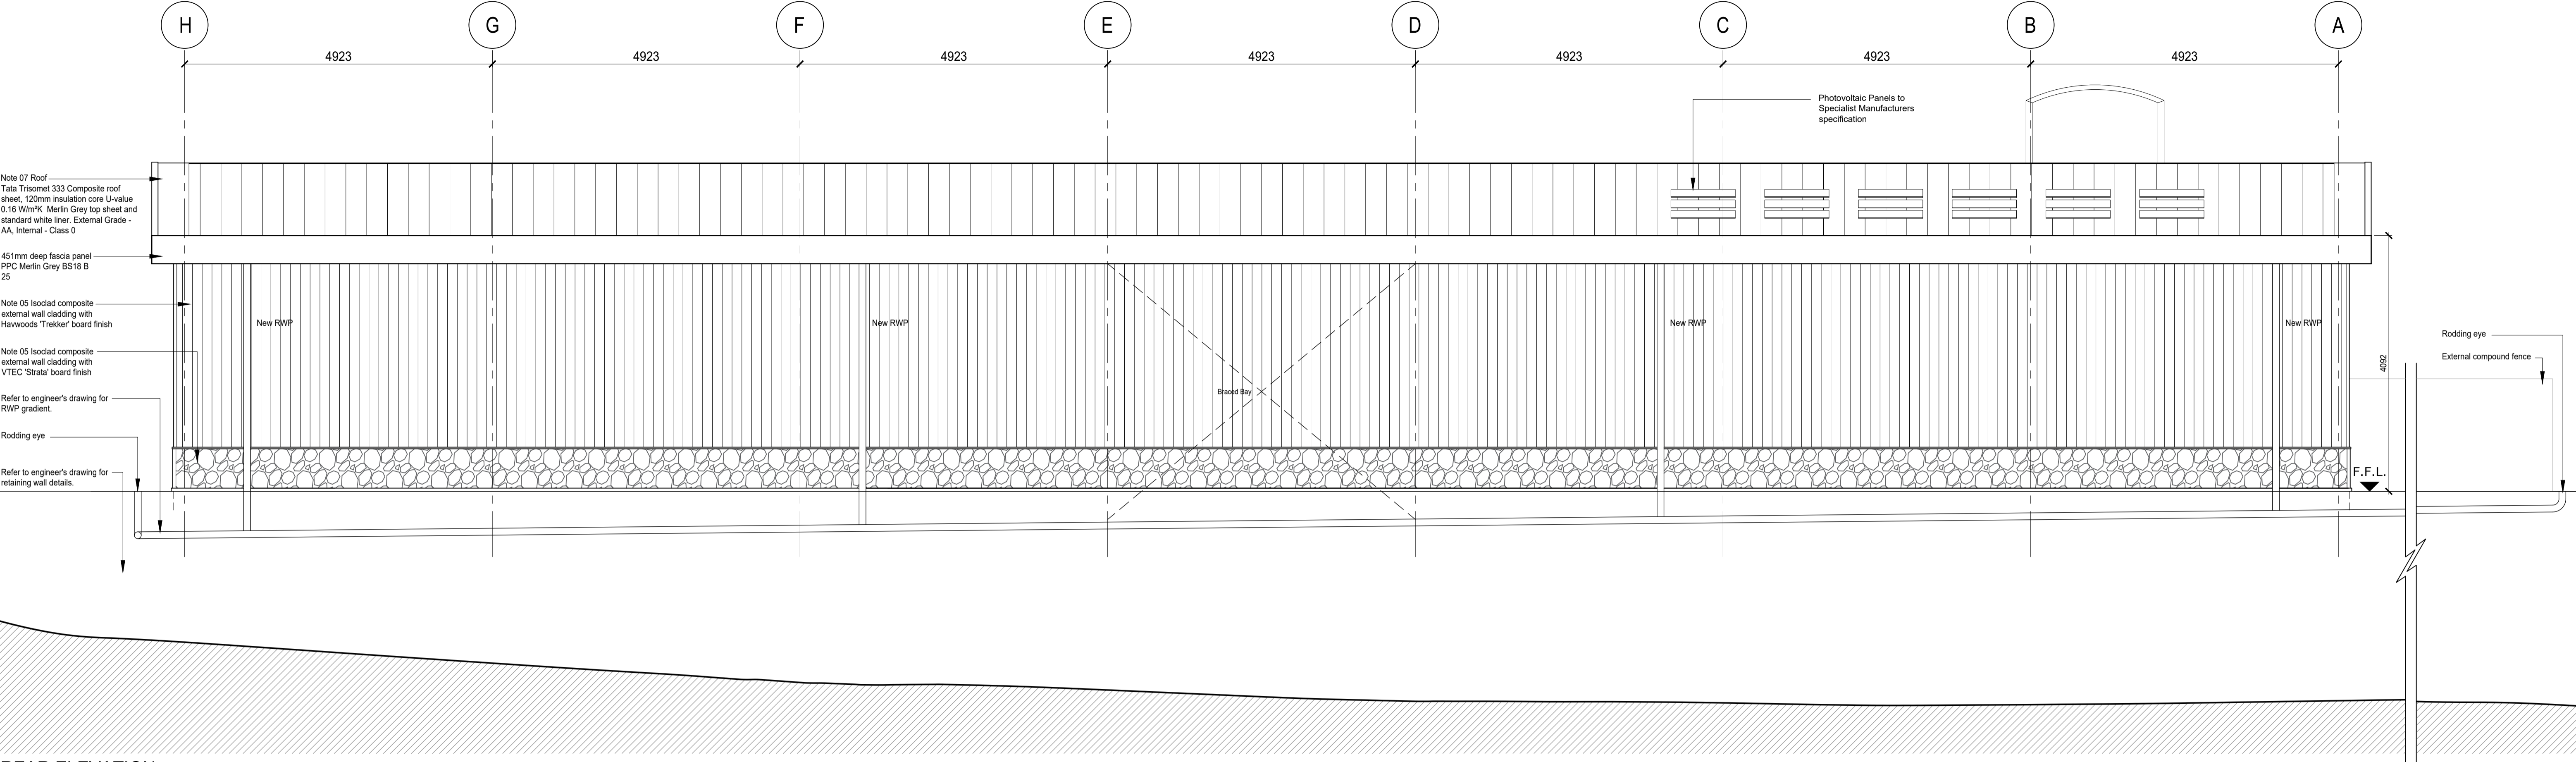


REAR ELEVATION

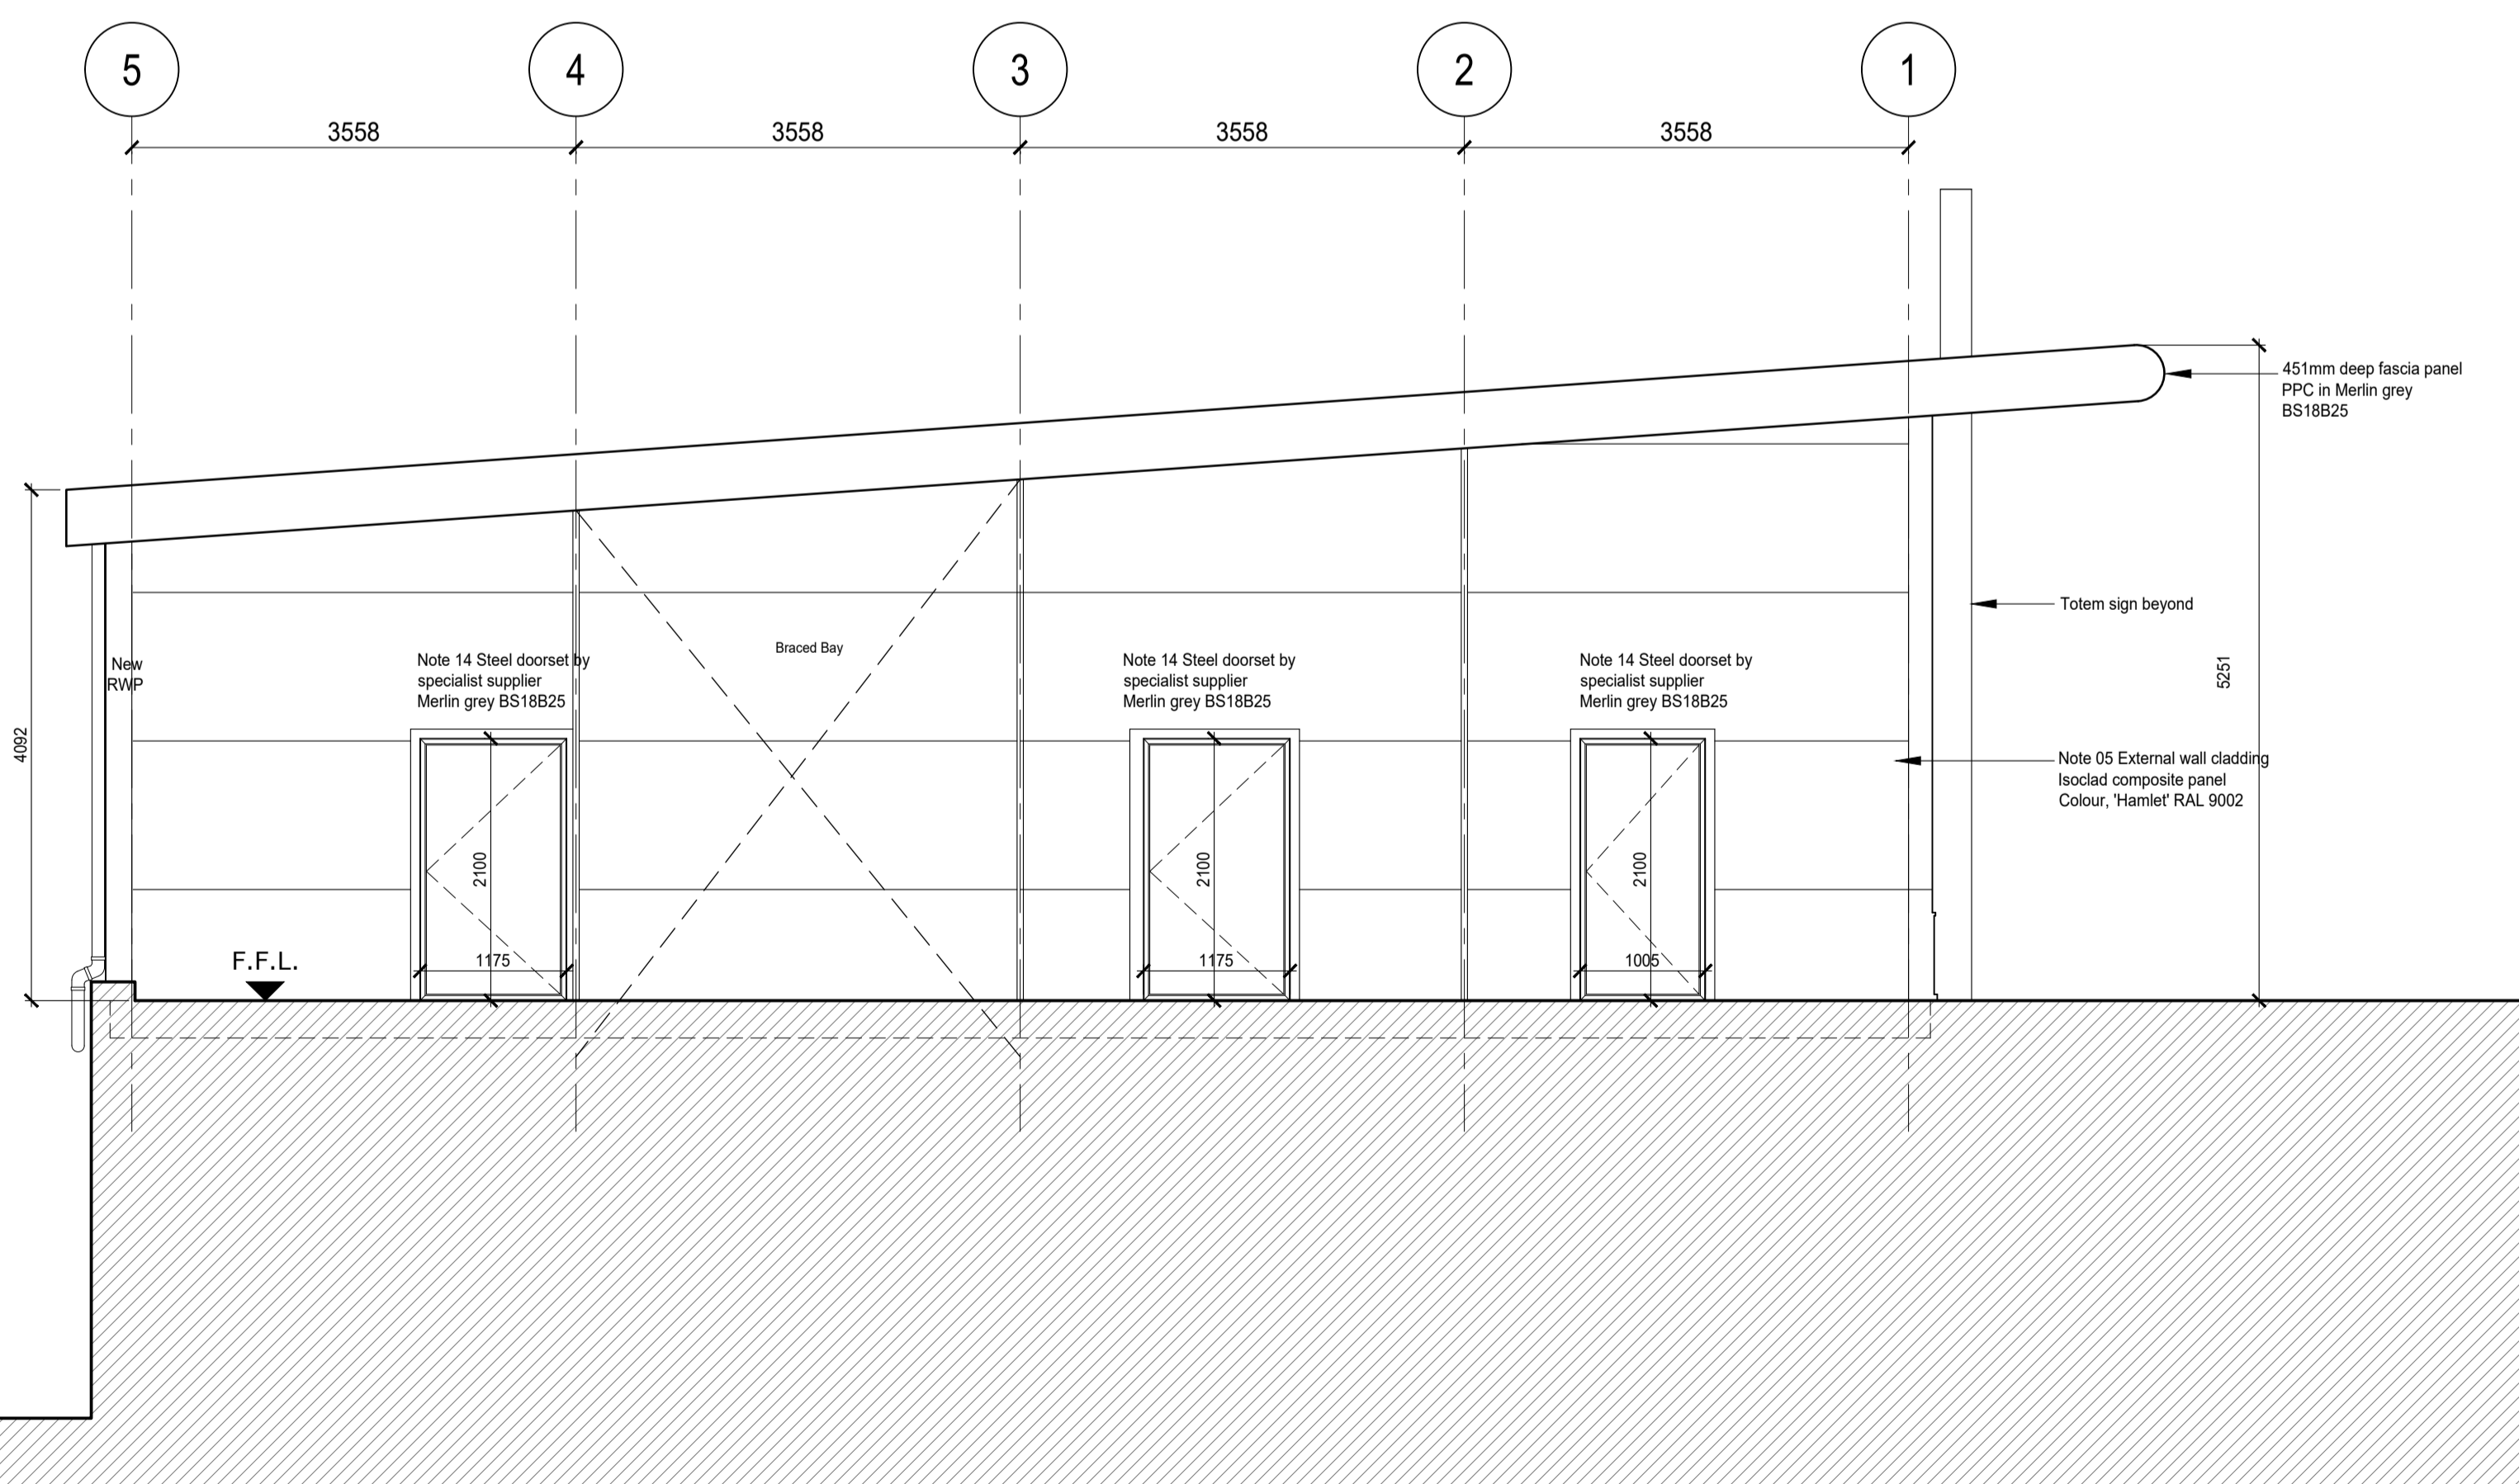

SIDE ELEVATION

PETROL STATION ELEVATIONS - SHEET 2

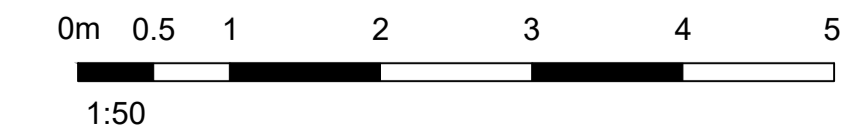

C	29.11.2022	WARRANT ISSUE	KL
B	24.05.2022	CONSTRUCTION ISSUE	KL
A	04.04.2022	TENDER ISSUE	KL
I	14.12.2021	WARRANT ISSUE	AGe

smith design associates
www.smithdesign.co.uk

Chartered Architects
16 Lynedoch Crescent, Glasgow G3 6EQ
0141 353 3501

client: Euro Garages

project: Proposed Roadside Development
Nitshill Rd, Glasgow

drawing: Petrol Station Proposed Elevations (Sheet 2) original size A1

scale: 1:50 drawn AGe

date: 16.12.2021 checked -

status: WARRANT passed -

job no.	drawing no.	revision
G2967	AL(0)007	C