




2. All sizes to be checked on site prior to construction.  
3. This drawing is the copyright of the author.

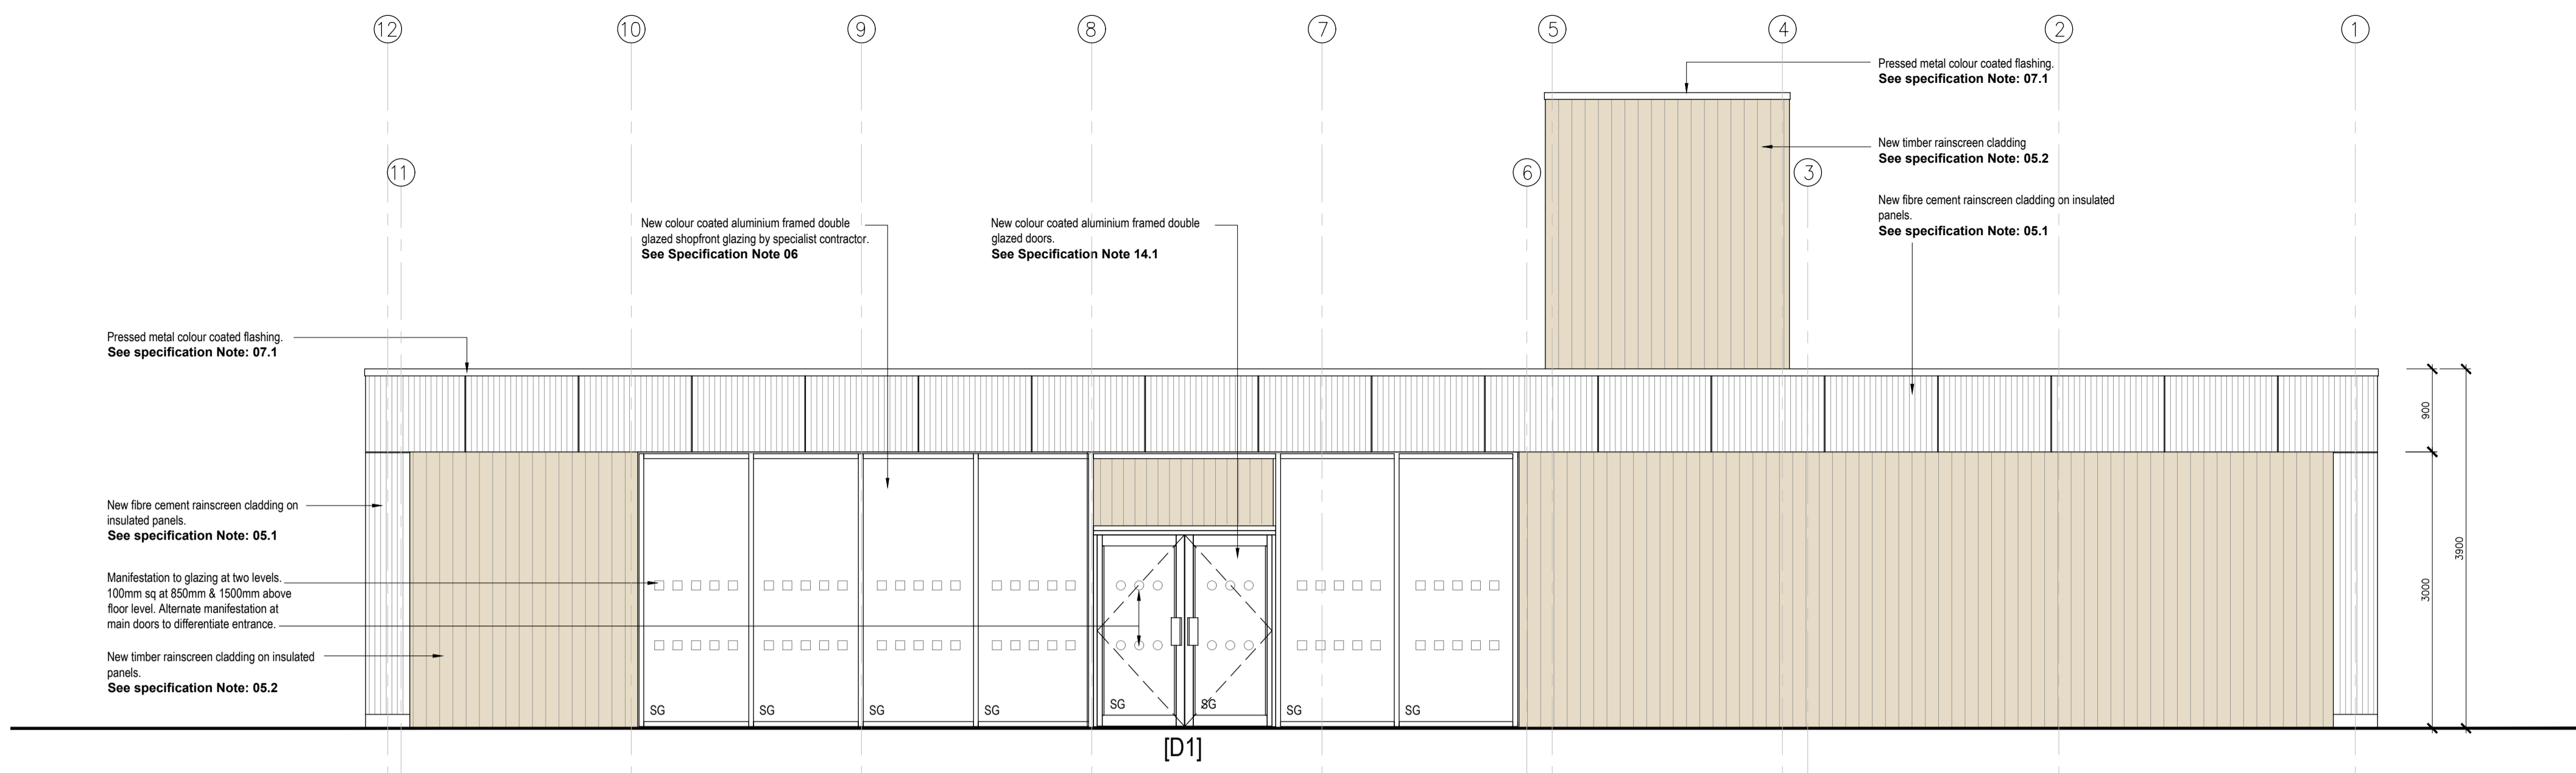


FRONT ELEVATION (facing car park)

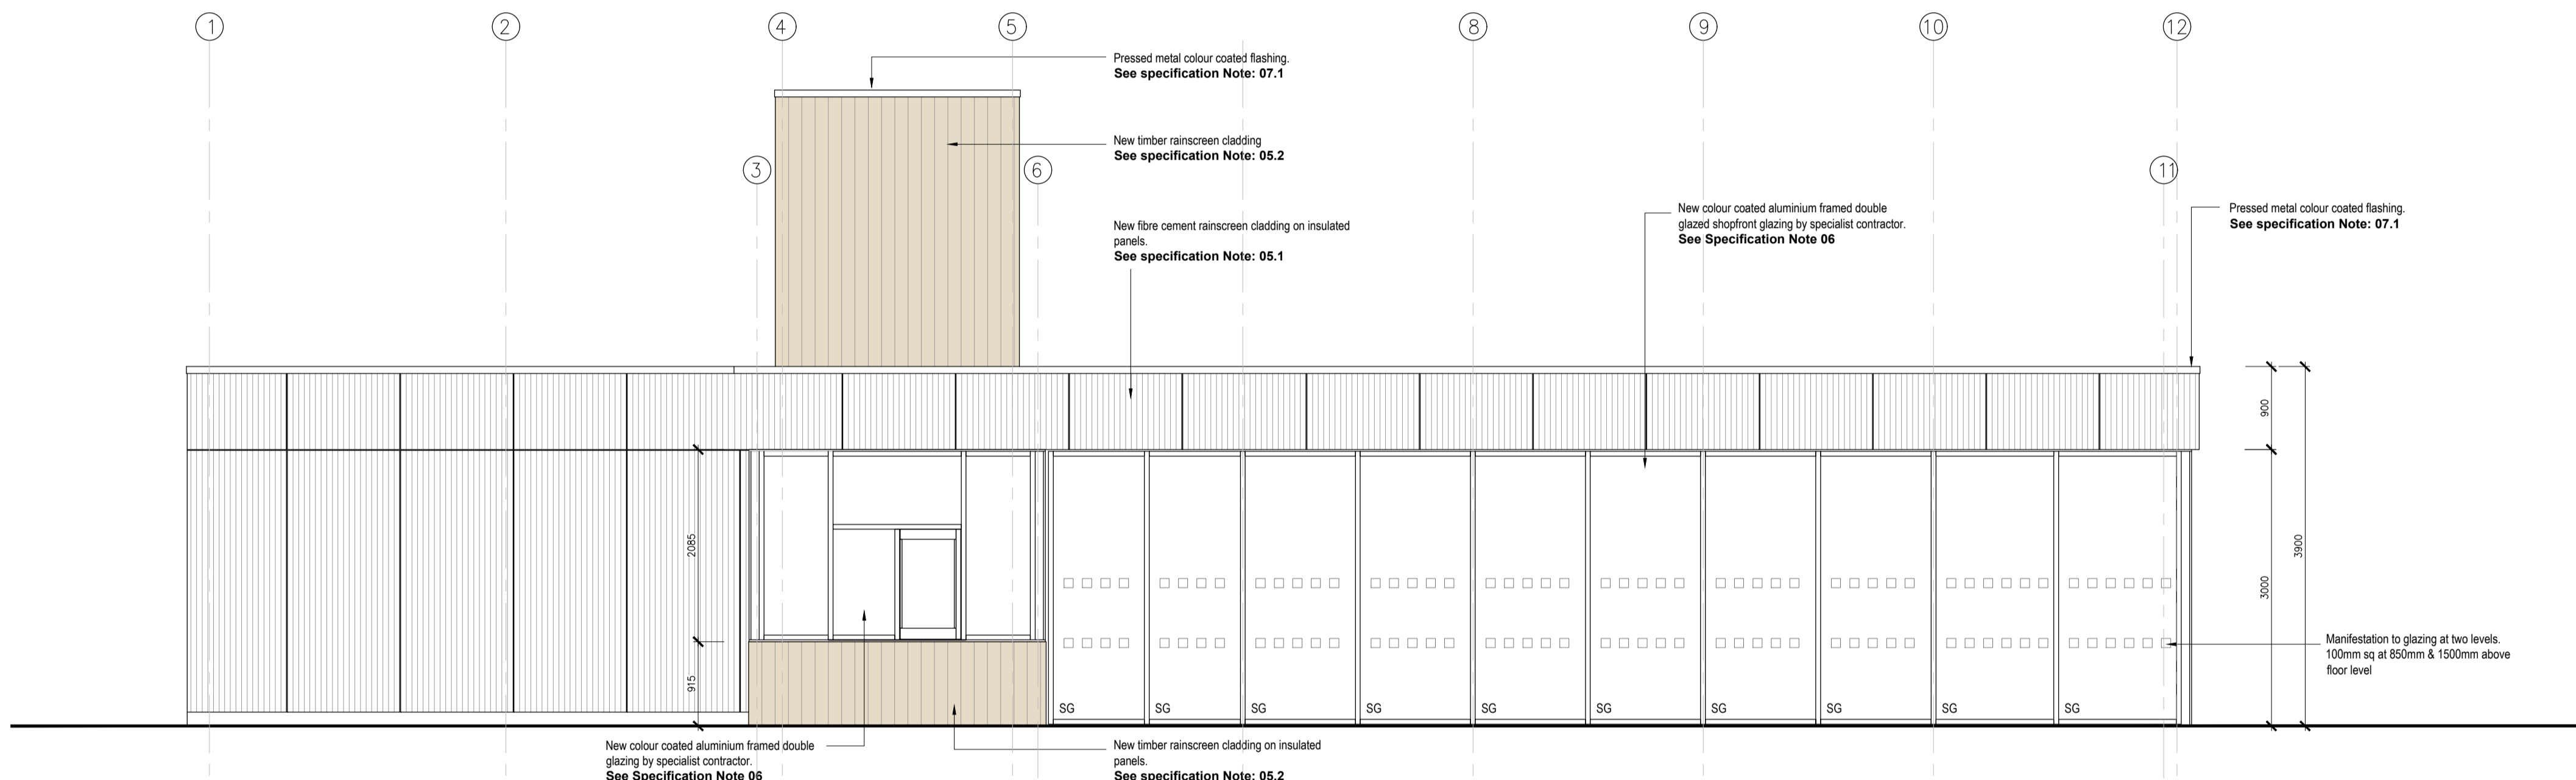


REAR ELEVATION (facing drive thru pick up area)

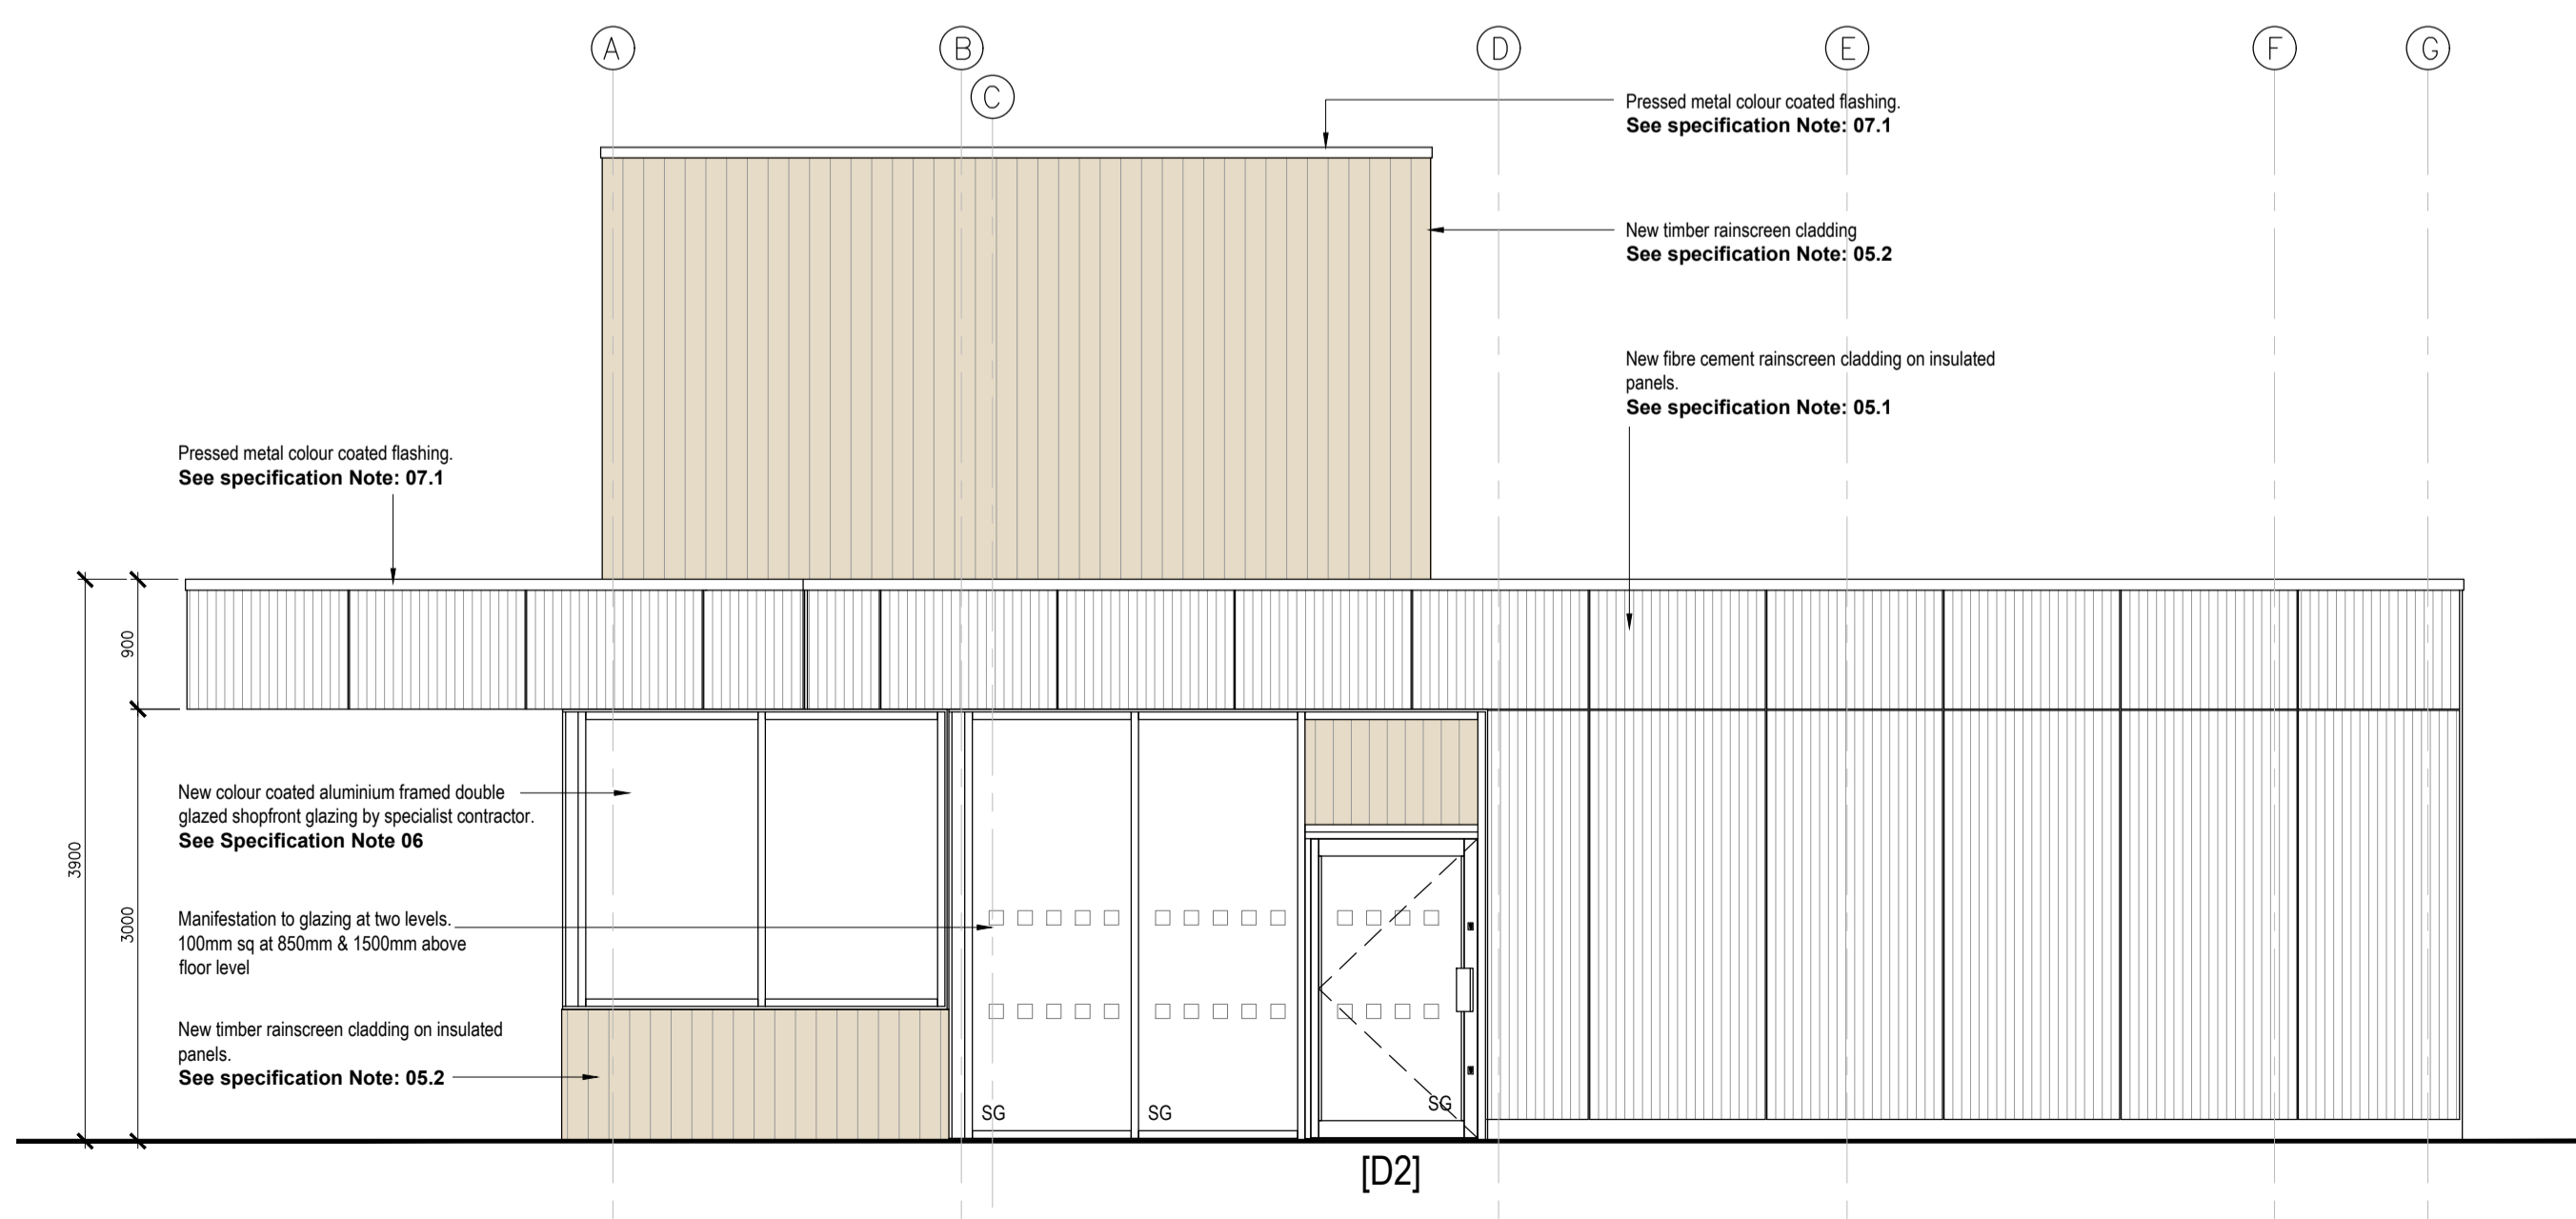

SIDE ELEVATION (facing drive thru entry road)

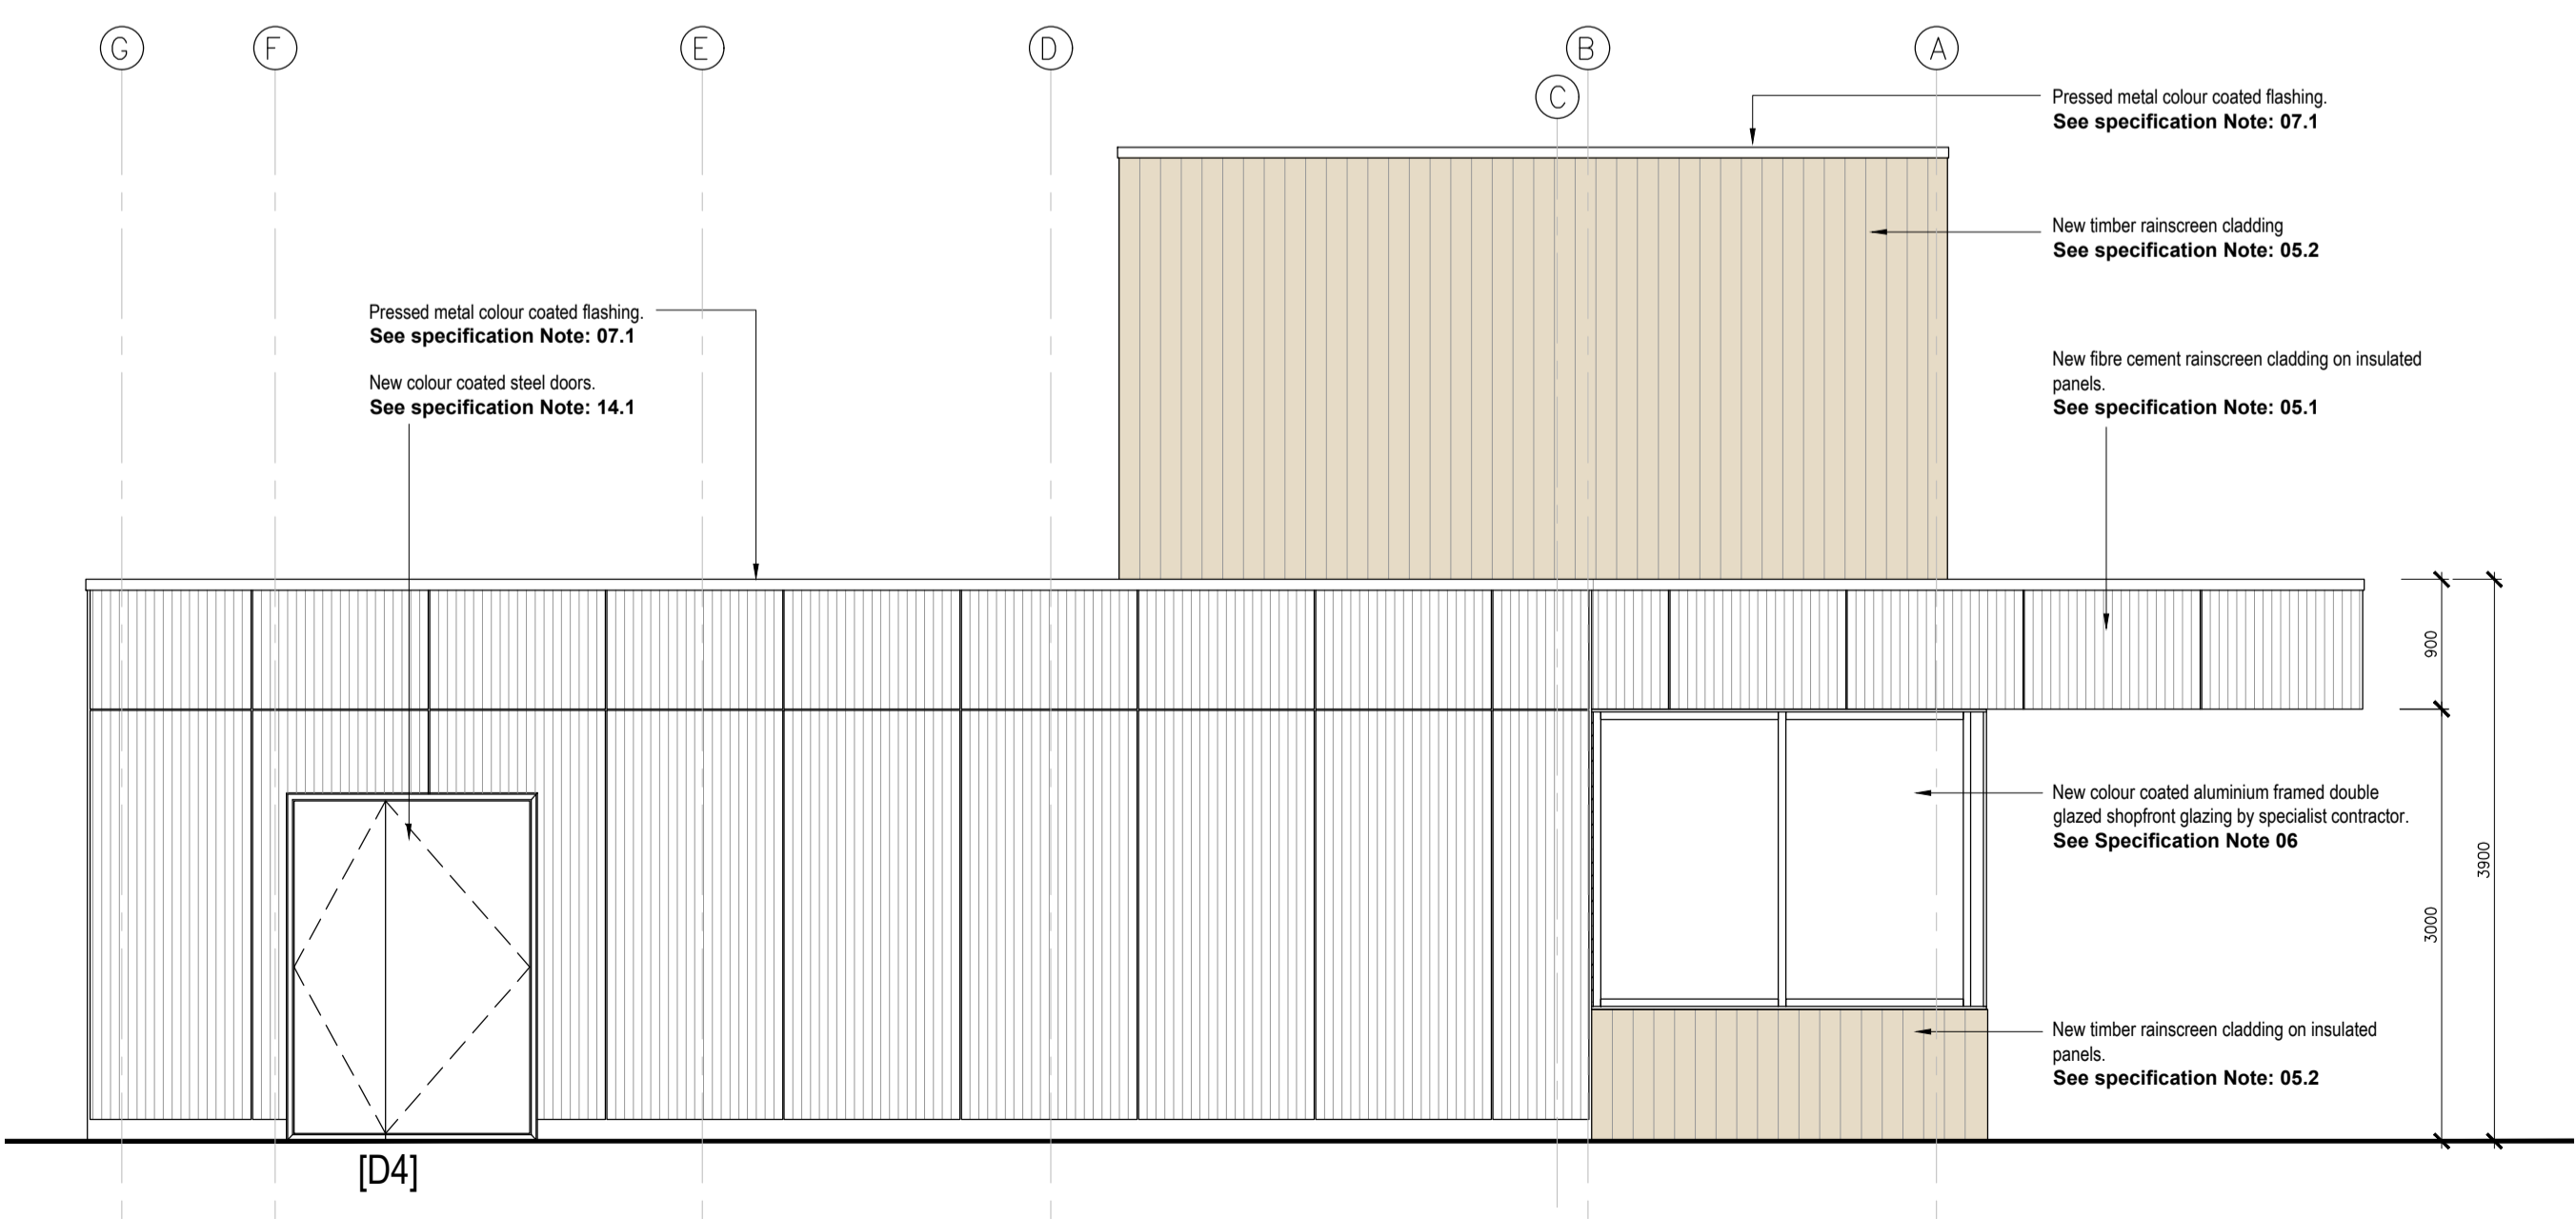

SIDE ELEVATION (facing drive thru exit road)

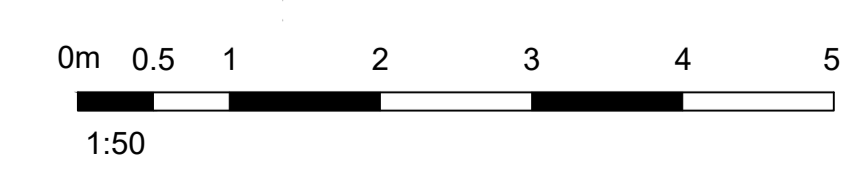

DRIVE THRU COFFEE SHOP ELEVATIONS

D	07.02.2023	WARRANT ISSUE	KL
C	07.11.2022	D2 door handing updated. D4 door updated.	KL
B	25.05.2022	CONSTRUCTION ISSUE	KL
A	19.04.2022	TENDER ISSUE	KL
1	30.11.2021	BUILDING WARRANT ISSUE	AGe

**smith design associates**  
www.smithdesign.co.uk

Chartered Architects  
16 Lynedoch Crescent, Glasgow G3 6EQ  
client

Euro Garages  
EG Euro Garages

project  
Proposed Development  
Nitshill Road, Glasgow

drawing  
Drive Thru Coffee Shop  
Elevations

scale  
1:50

date  
30.11.2020

status  
BUILDING WARRANT

job no.  
G2967

drawing no.  
AL(0)107

revision  
D