



2. All sizes to be checked on site prior to construction.
3. This drawing is the copyright of the author.

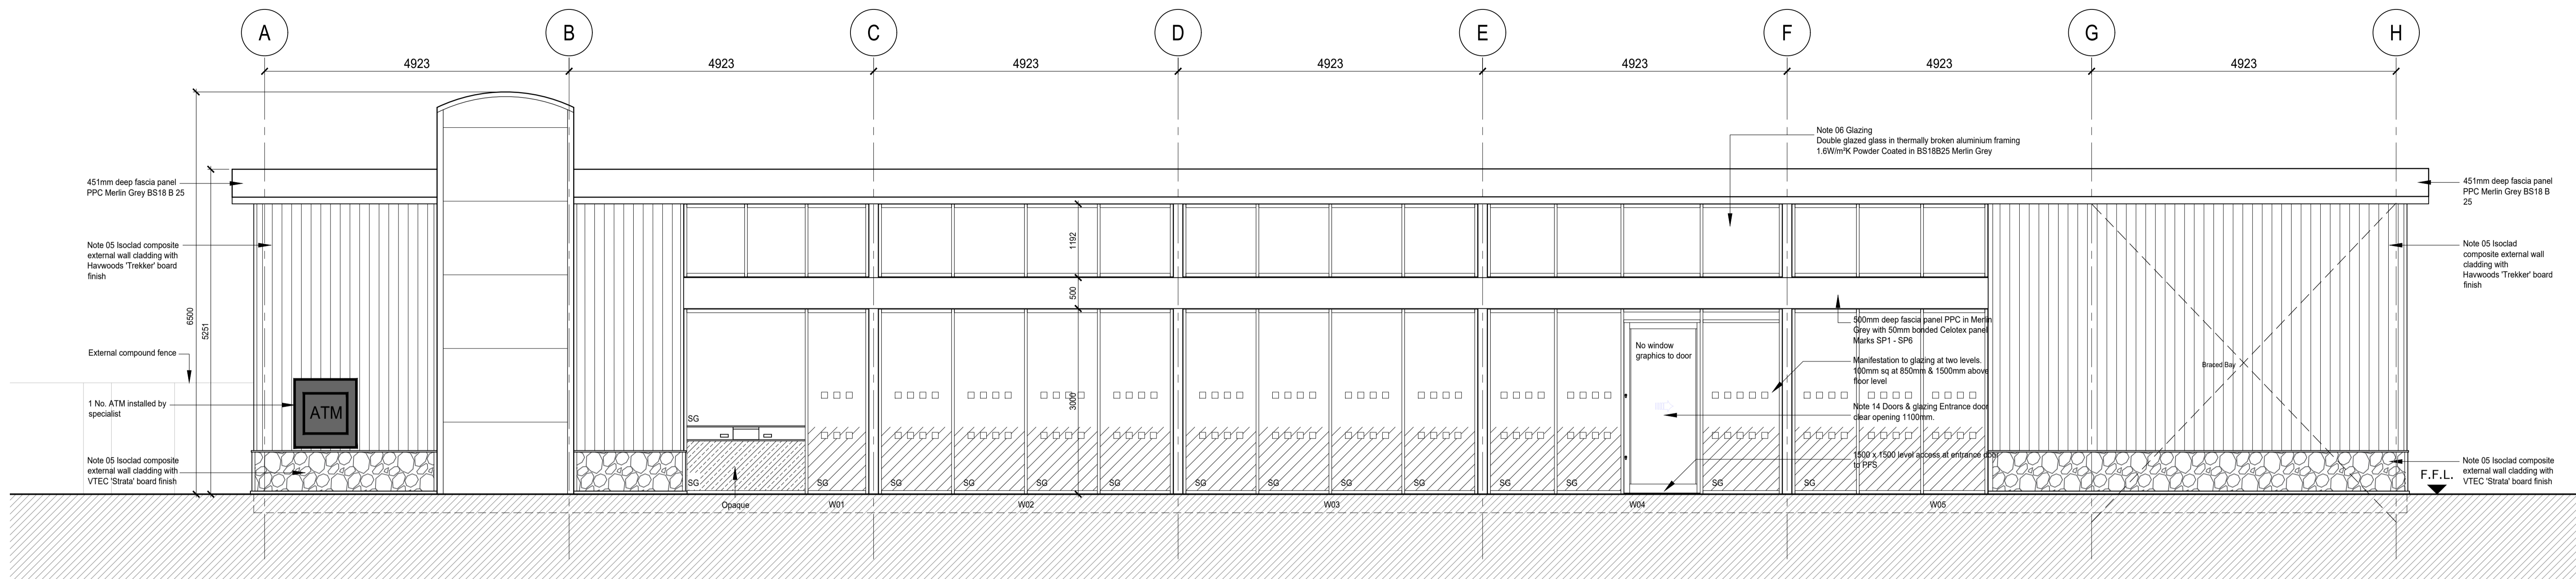


FRONT ELEVATION

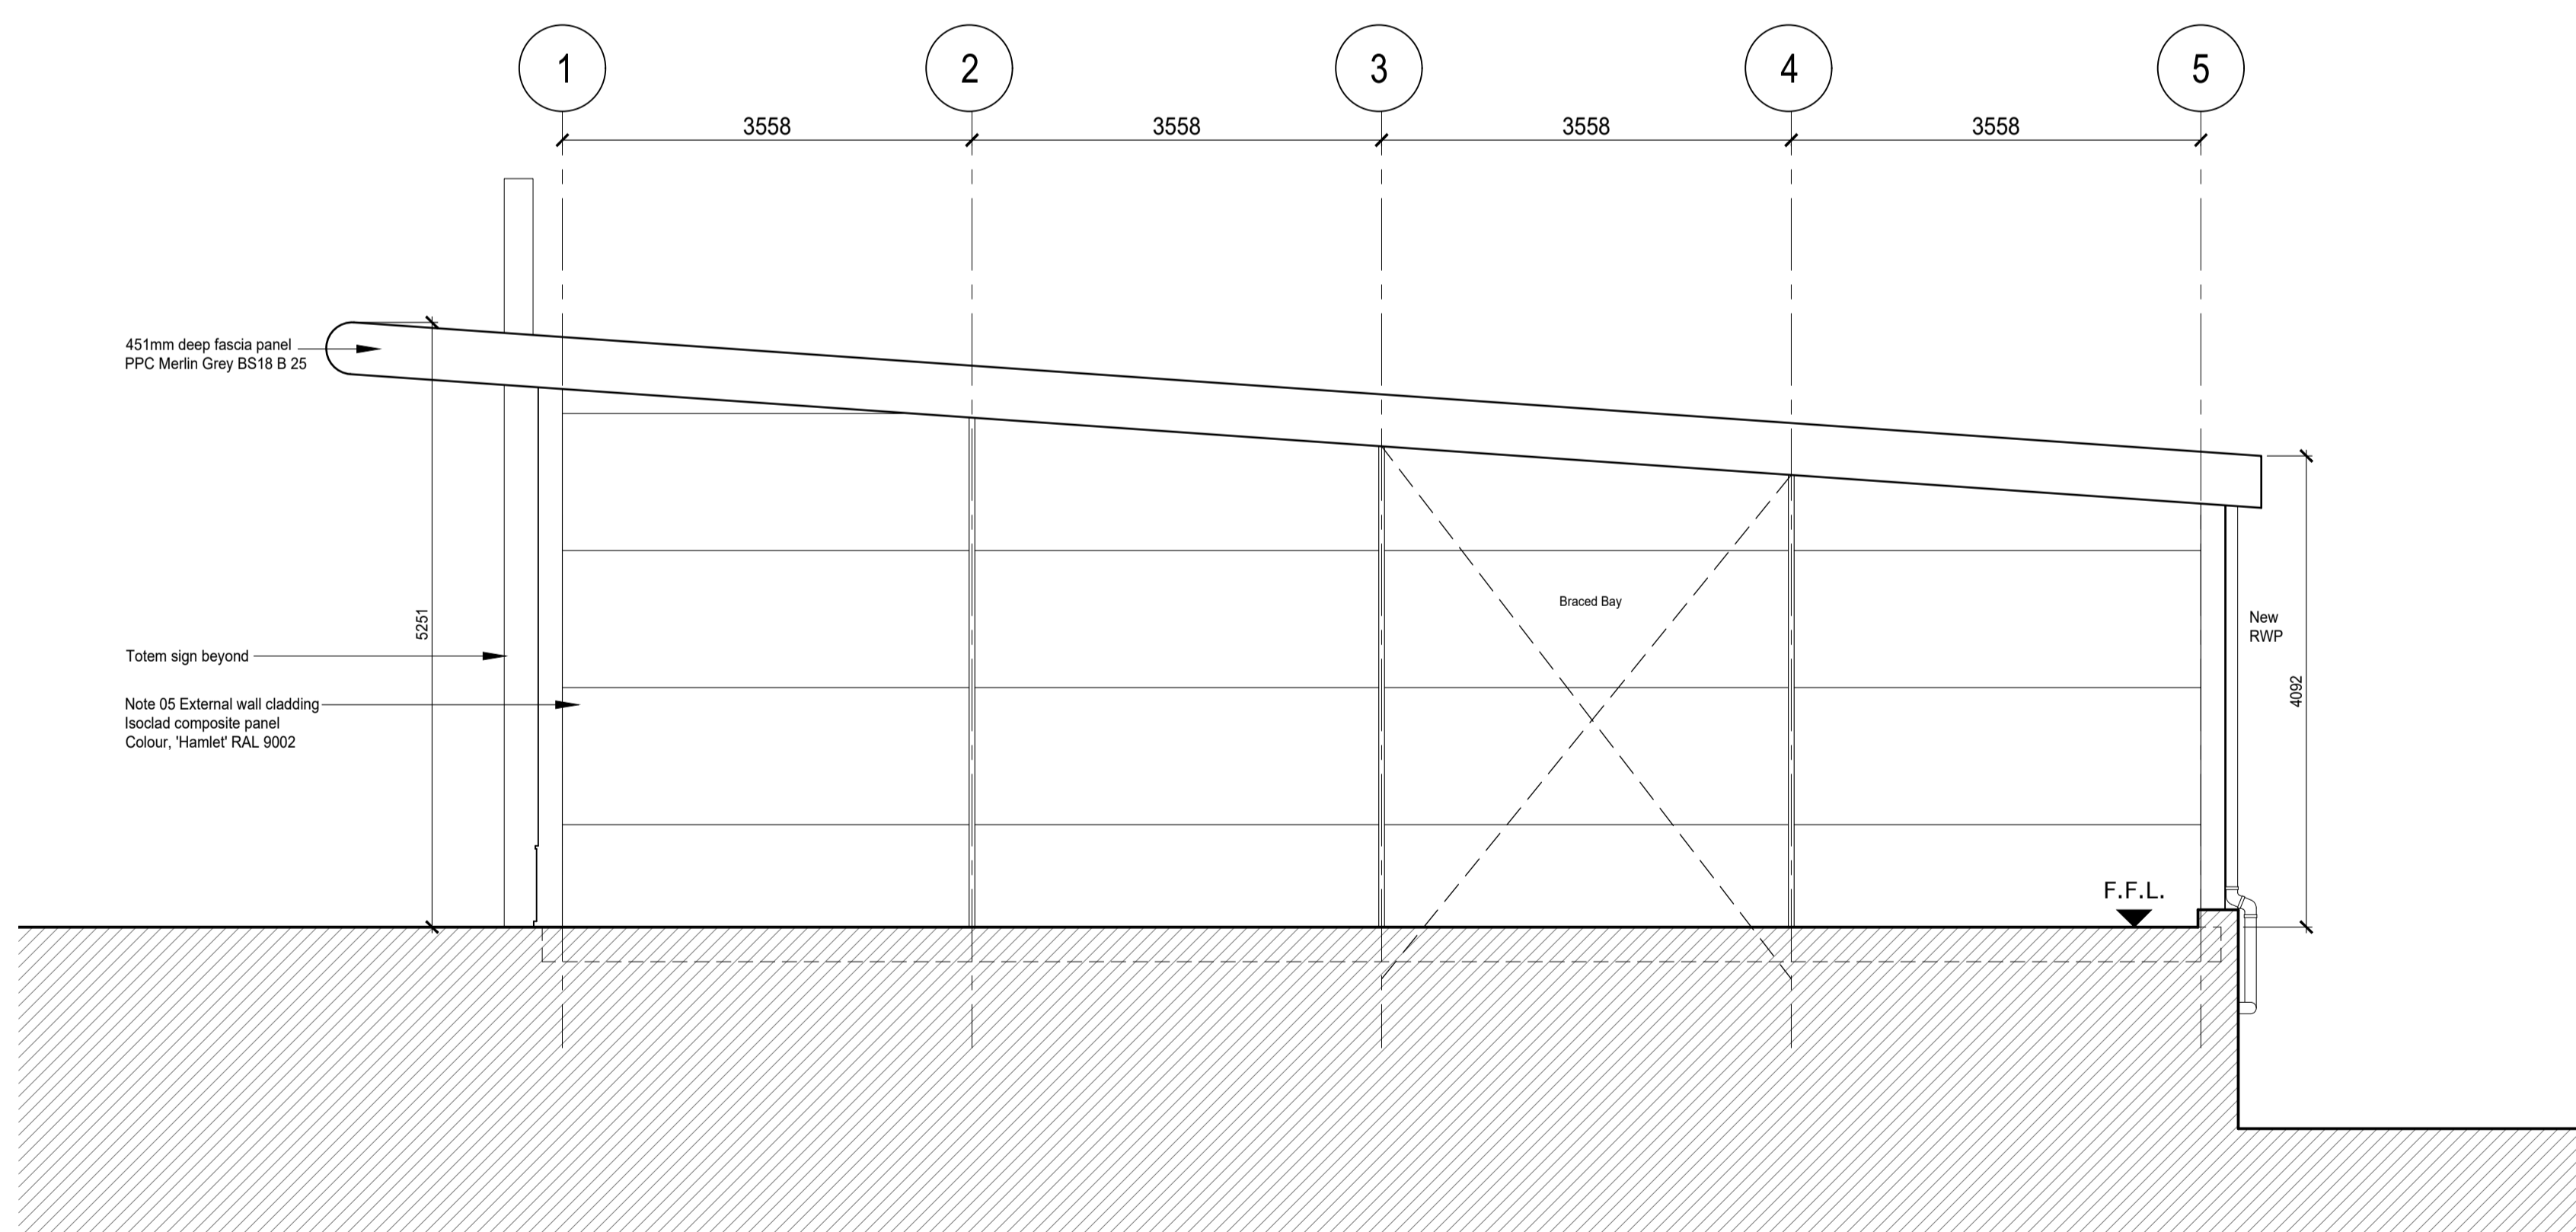

SIDE ELEVATION

PETROL STATION ELEVATIONS - SHEET 1

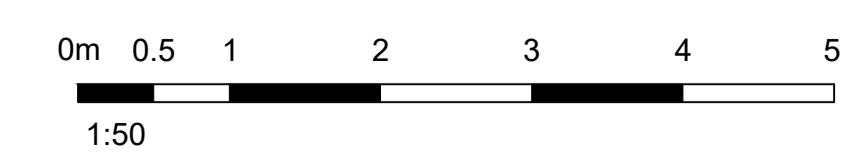

C	29.11.2022	WARRANT ISSUE	KL
B	24.05.2022	CONSTRUCTION ISSUE	KL
A	04.04.2022	TENDER ISSUE	KL
I	14.12.2021	WARRANT ISSUE	AGE

smith design associates
www.smithdesign.co.uk

Chartered Architects
14 Lymedoch Crescent, Glasgow G3 4EQ
client

Euro Garages 

project
Proposed Roadside Development
Nitshill Rd, Glasgow

drawing original size
Petrol Station
Proposed Elevations (Sheet 1) A1

scale drawn
1:50 AGE

date checked
16.12.2021 -

status passed
WARRANT -

job no. drawing no. revision
G2967 AL(0)006 C