




© Copyright dam architects  
 Figured dimensions only are to be taken from this drawing. All dimensions are to be checked on site before any work is put in hand. If in doubt, ask.

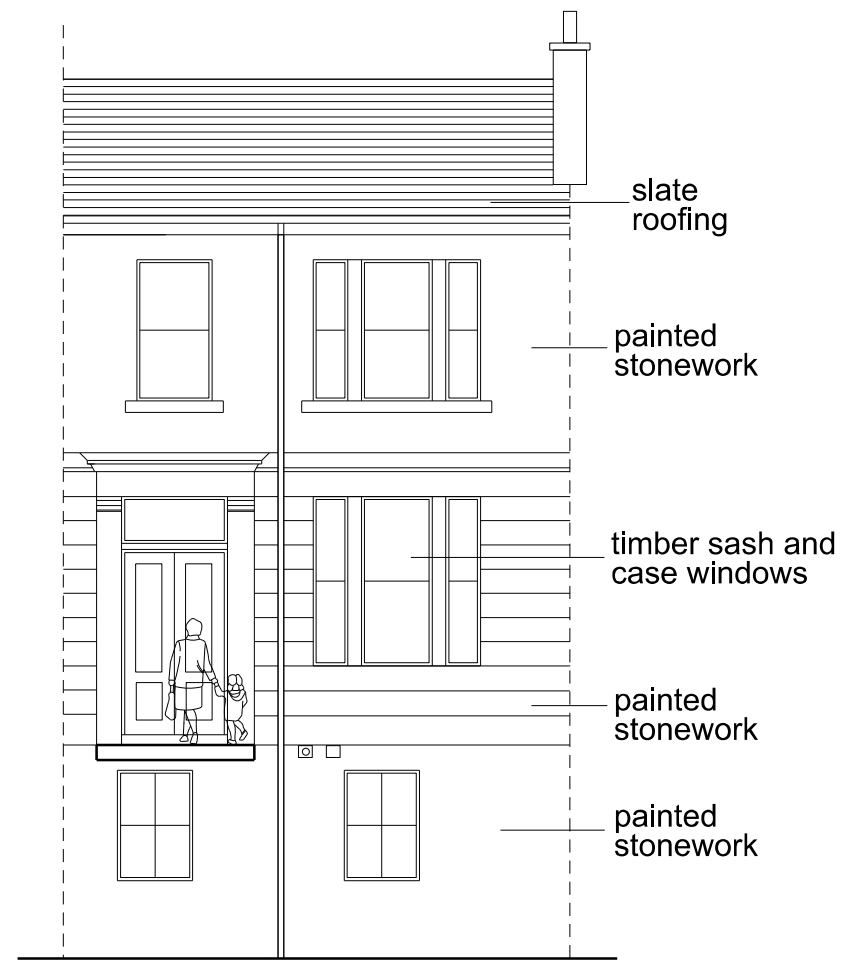

FRONT ELEVATION

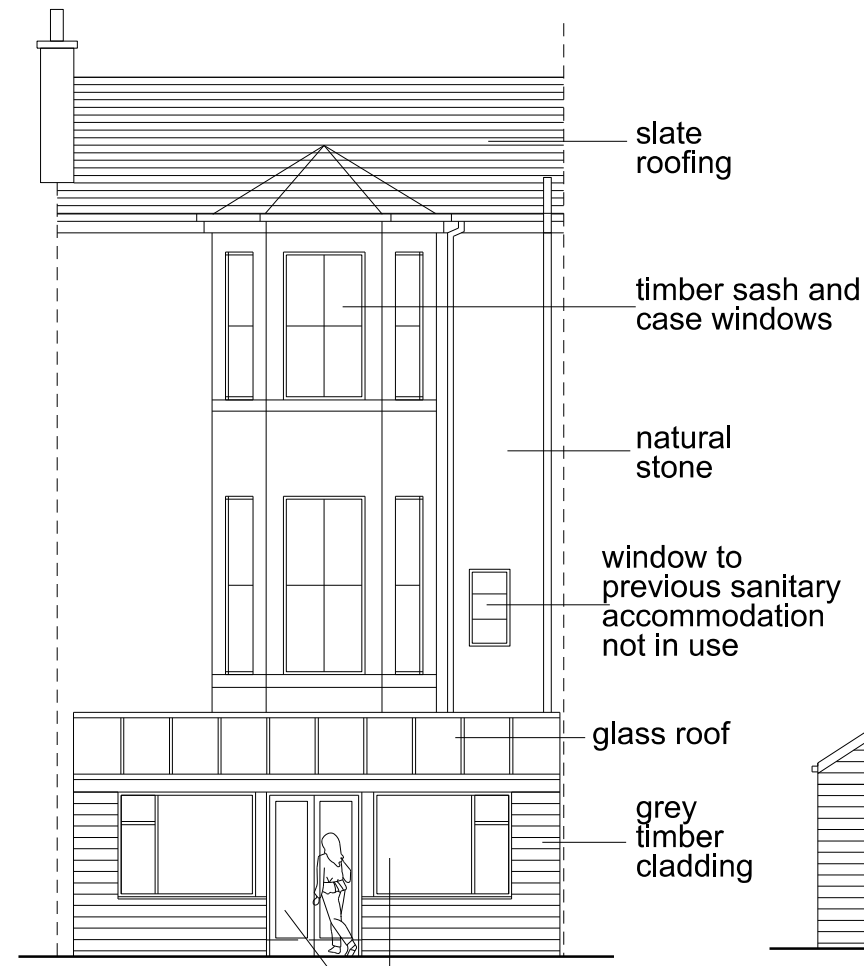

REAR ELEVATION

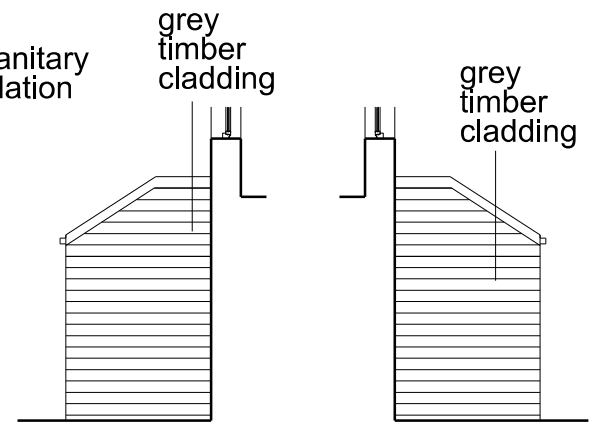

GABLE ELEVATIONS

grey single glazed timber windows and doors

existing



Mark	Revision	Date
------	----------	------

**dam architects** +  
 architecture + design + interiors + masterplanning + feasibility

13 Bellshaugh Place  
 Kelvinside  
 Glasgow G12 0PF  
 t/f

0141 339 2244

Client  
 Nicola Loughray

Project  
 23 Bank Street  
 Glasgow

Drawing  
 elevations  
 as existing - Planning

Scale 1:100 (A3)

Project No. 0423 Drawing No. AL(0)214 Rev.

Created • Status  
 Date •  
 Checked •