


© Copyright dam architects
 Figured dimensions only are to be taken from this drawing. All dimensions are to be checked on site before any work is put in hand. If in doubt, ask.

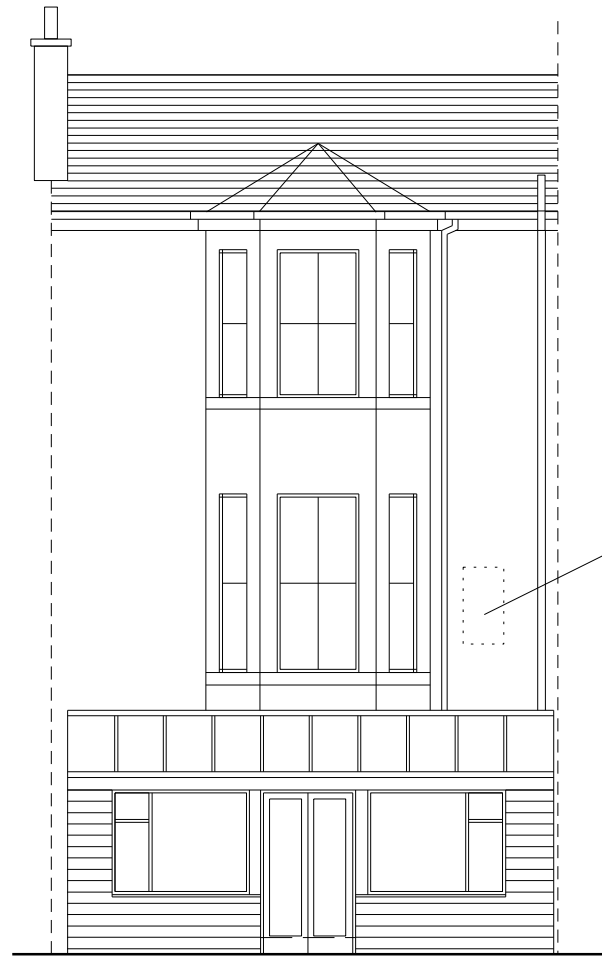


FRONT ELEVATION




REAR ELEVATION

Window removed and wall infilled with natural stone to match adjacent walling

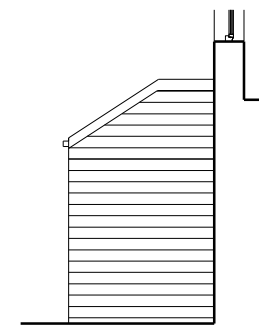


SOUTH GABLE

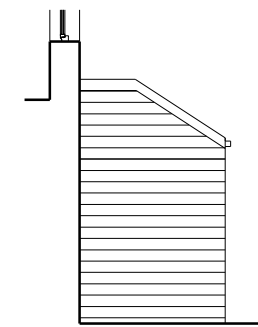

NORTH GABLE

proposed

 

Mark	Revision	Date
------	----------	------

dam architects +
 architecture + design + interiors + masterplanning + feasibility

13 Bellshaugh Place
 Kelvinside
 Glasgow G12 0PF
 t/f 0141 339 2244

Client
 Nicola Loughray

Project
 23 Bank Street
 Glasgow

Drawing
 elevations
 as proposed

Scale 1:100 (A3)

Project No. 0423 Drawing No. AL(0)224 Rev.

Created • Date • Checked • Status