

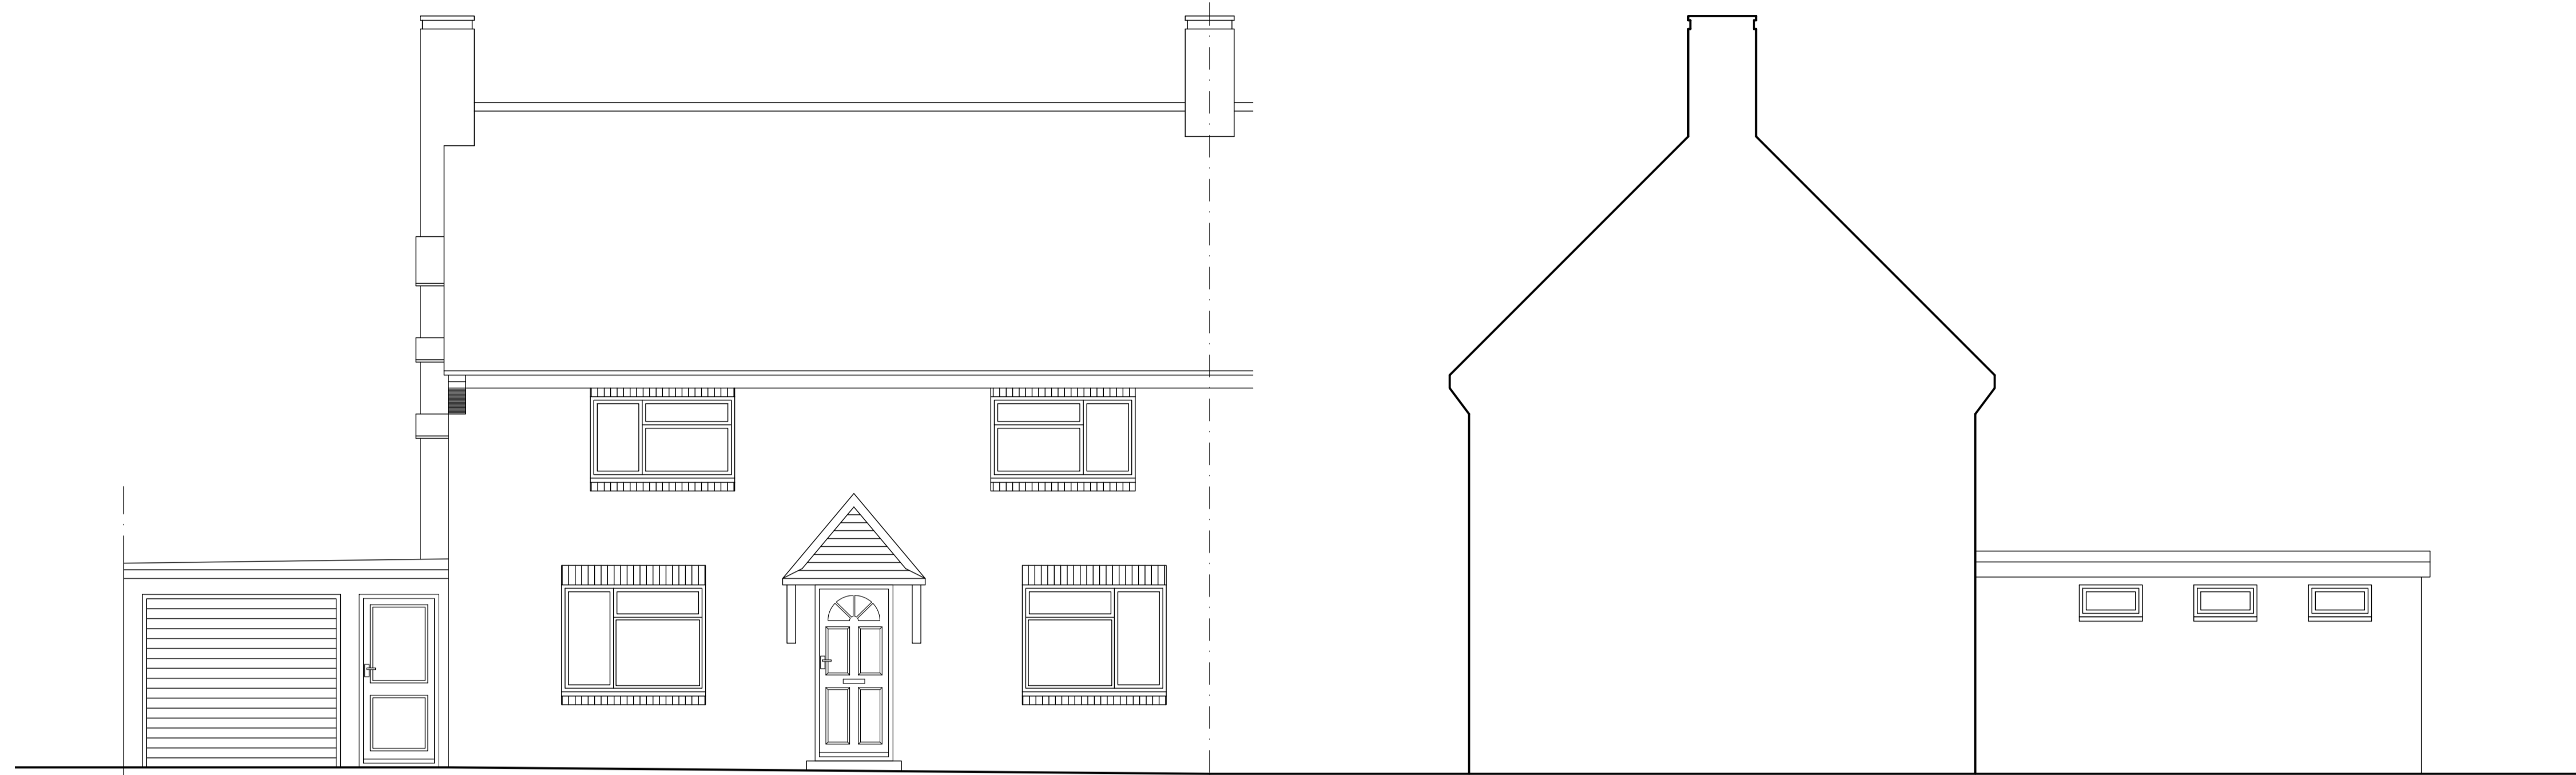


GENERAL NOTES  
 Drawing to be read in conjunction with all information by architects, structural engineers & services consultants. The contractor is not to scale from this drawing. All written dimensions to be checked on site before work commences. Discrepancies, where identified, must be reported to the architect immediately. This drawing is the property of Vesta Architects Ltd and must not be reproduced or disclosed to any unauthorised person either wholly or in part without written consent.

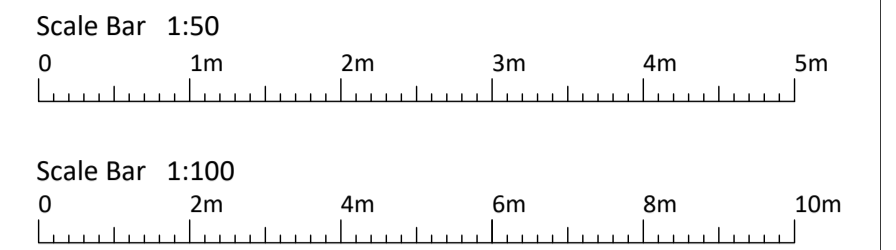

FRONT ELEVATION (north east facing)

SIDE ELEVATION (north west facing)

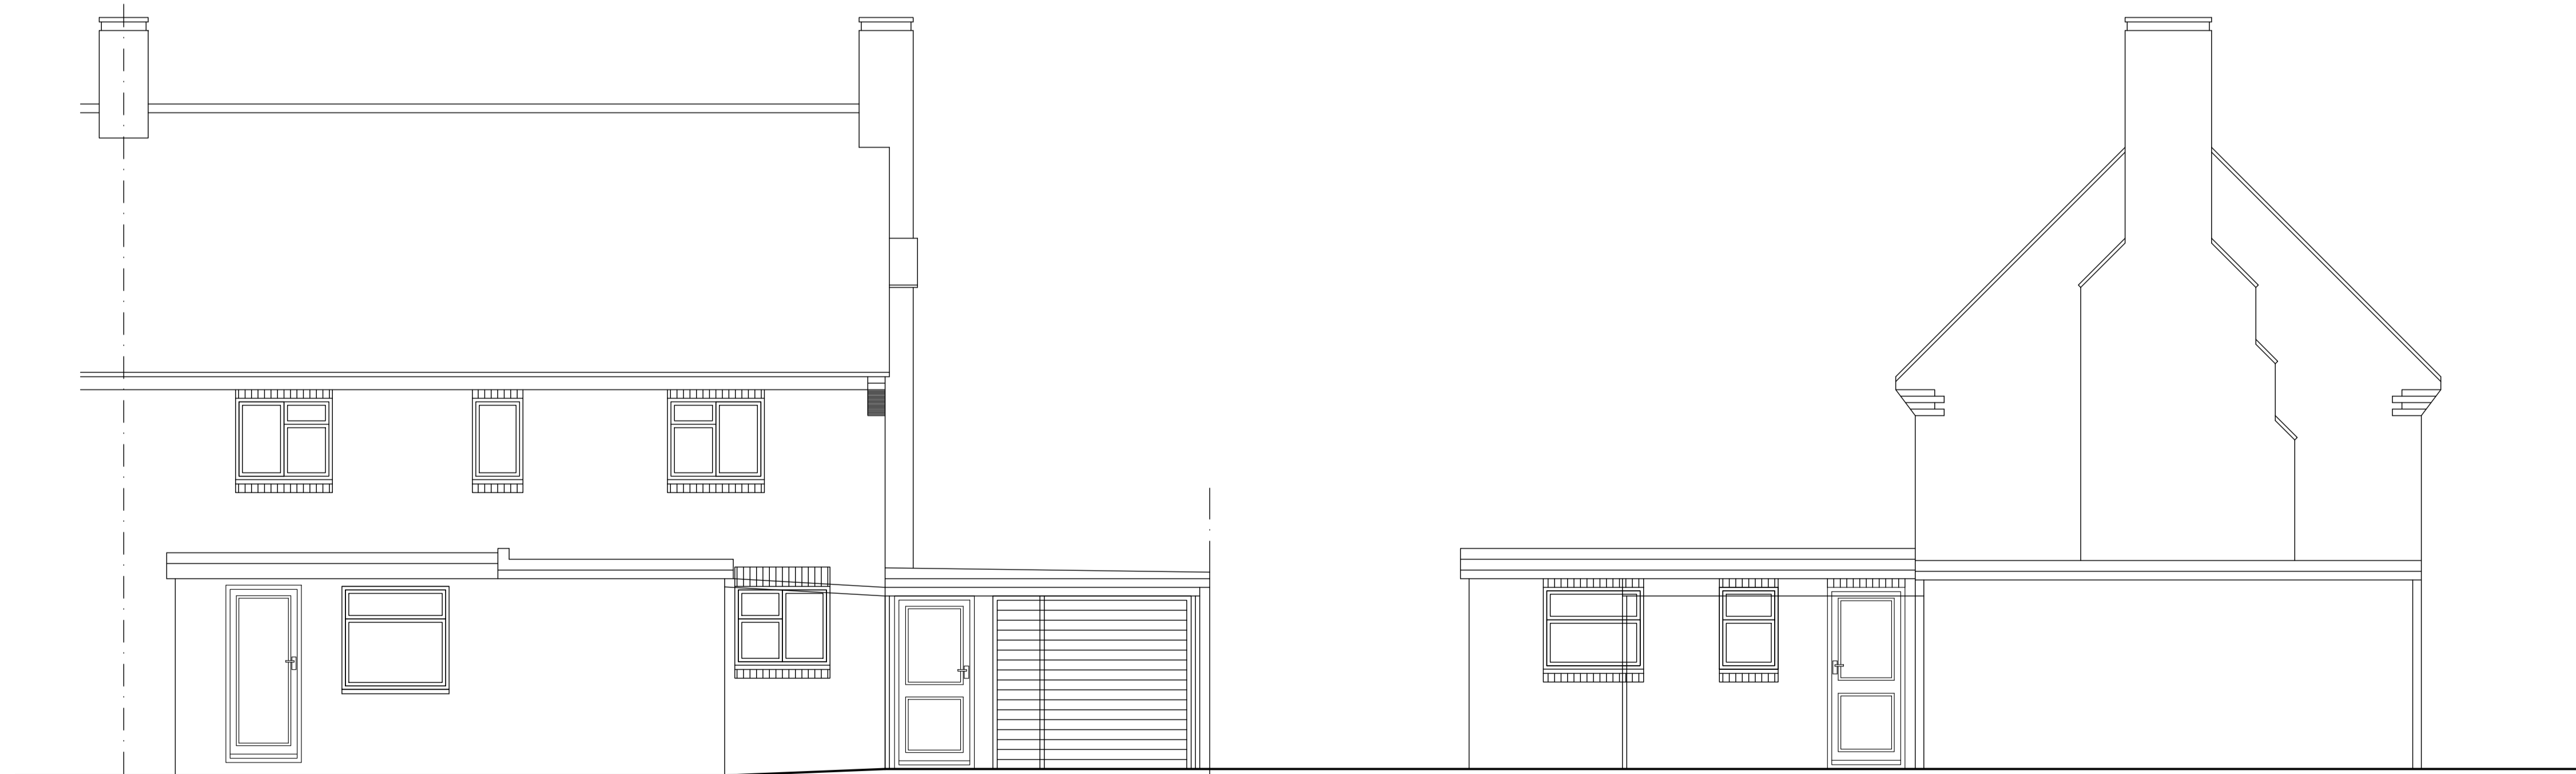

REAR ELEVATION (south west facing)

SIDE ELEVATION (south east facing)

Rev.	Description	Date	Drwn	Chkd
-	First Issue	29.11.23	LF	MB



**VESTA ARCHITECTS**

The Oast House, Stapleley Manor Farm, Odilham, Hampshire, RG29 1JE  
 +44 (0)1256 862850 | info@vesta-architects.co.uk  
 www.vesta-architects.co.uk

**BUILDING REGULATIONS**

Client  
**Ms DEBBIE JORDAN**

Project  
**15 RAVEN ROAD, HOOK  
 HAMPSHIRE, RG27 9HH**

Drawing  
**EXISTING ELEVATIONS**

Date	Scale	Drawn
NOV 23	1:50 @ A1	LF

Drawing No.	Rev.
23-4954-BR-02	-