





FRONT ELEVATION




REAR ELEVATION

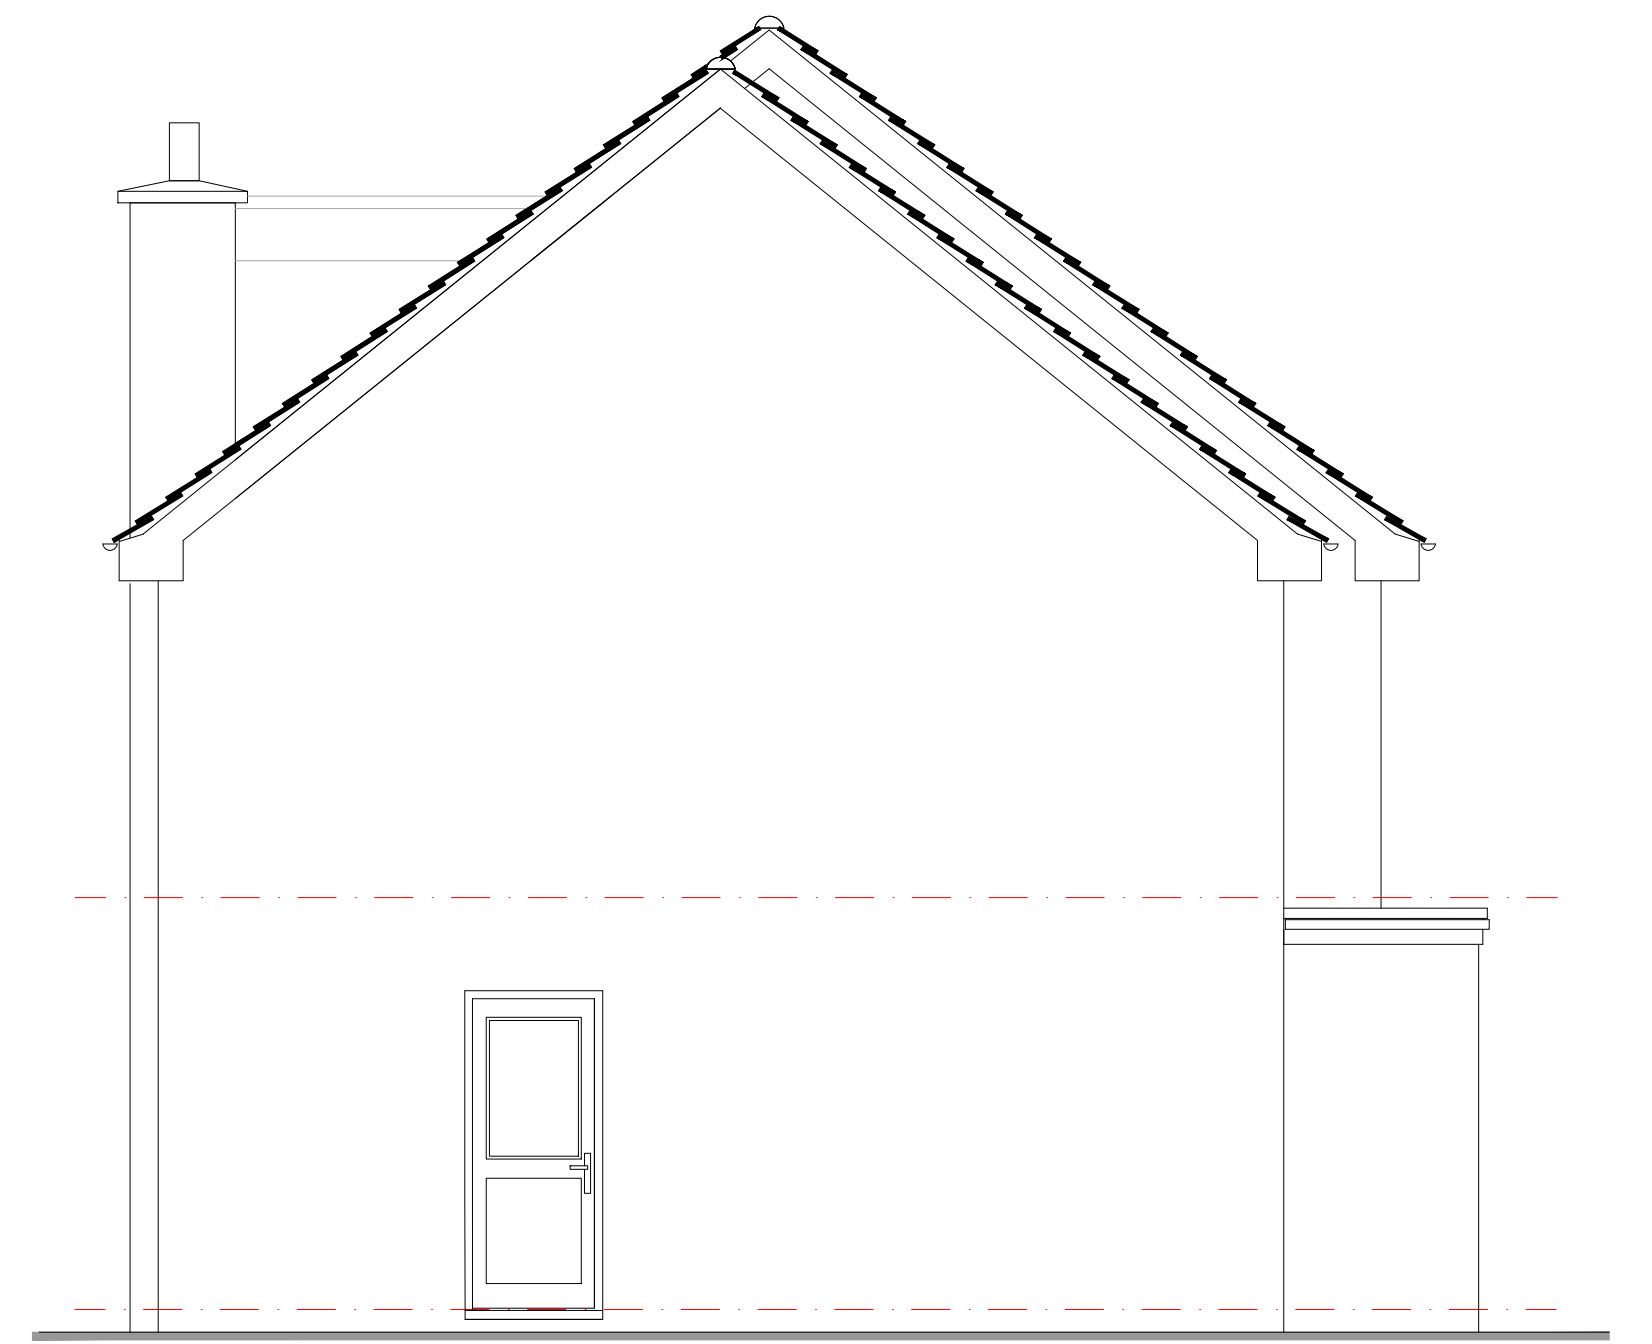


SIDE ELEVATION

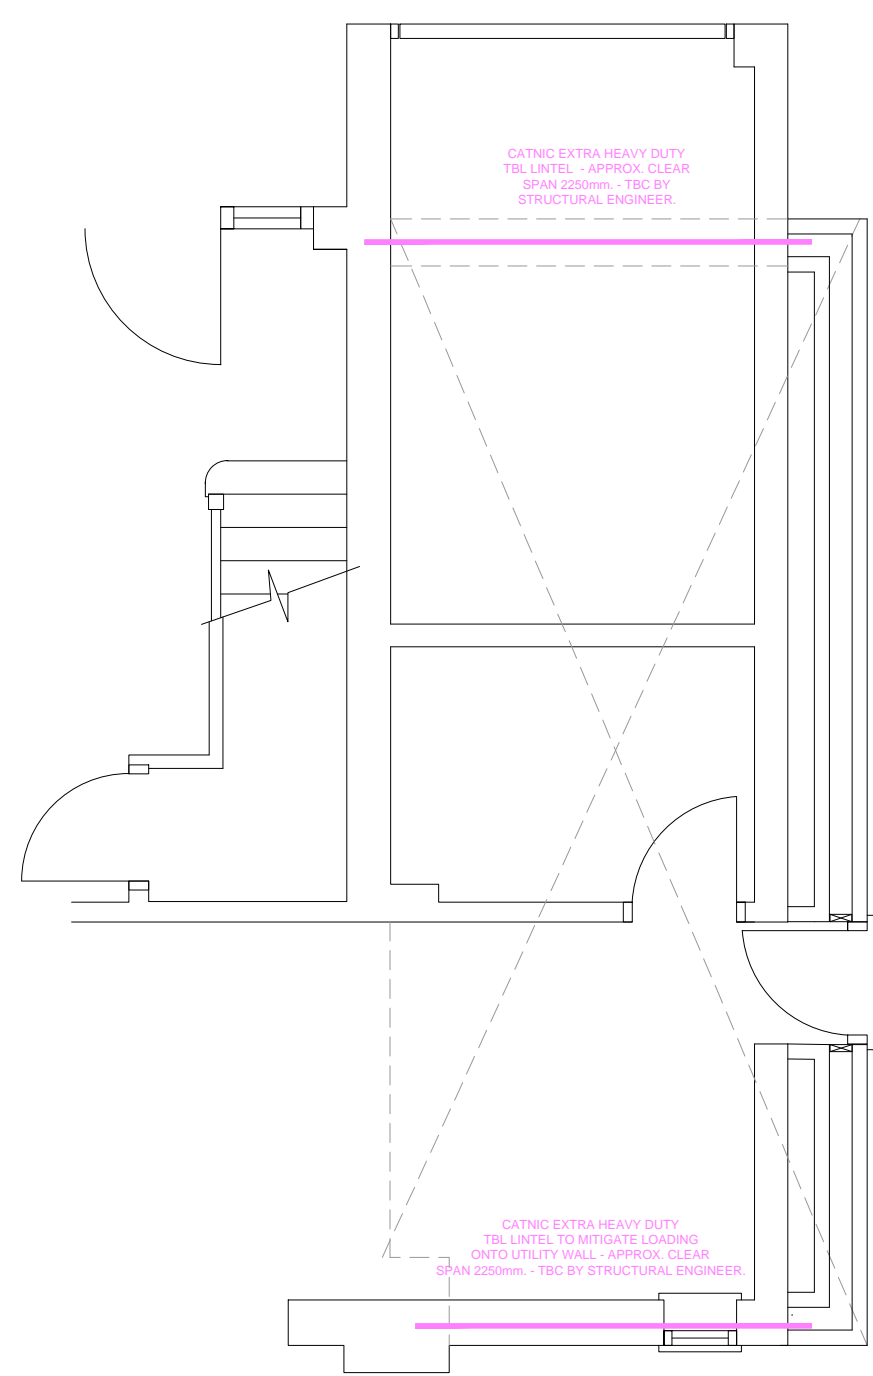

GROUND FLOOR (PART)

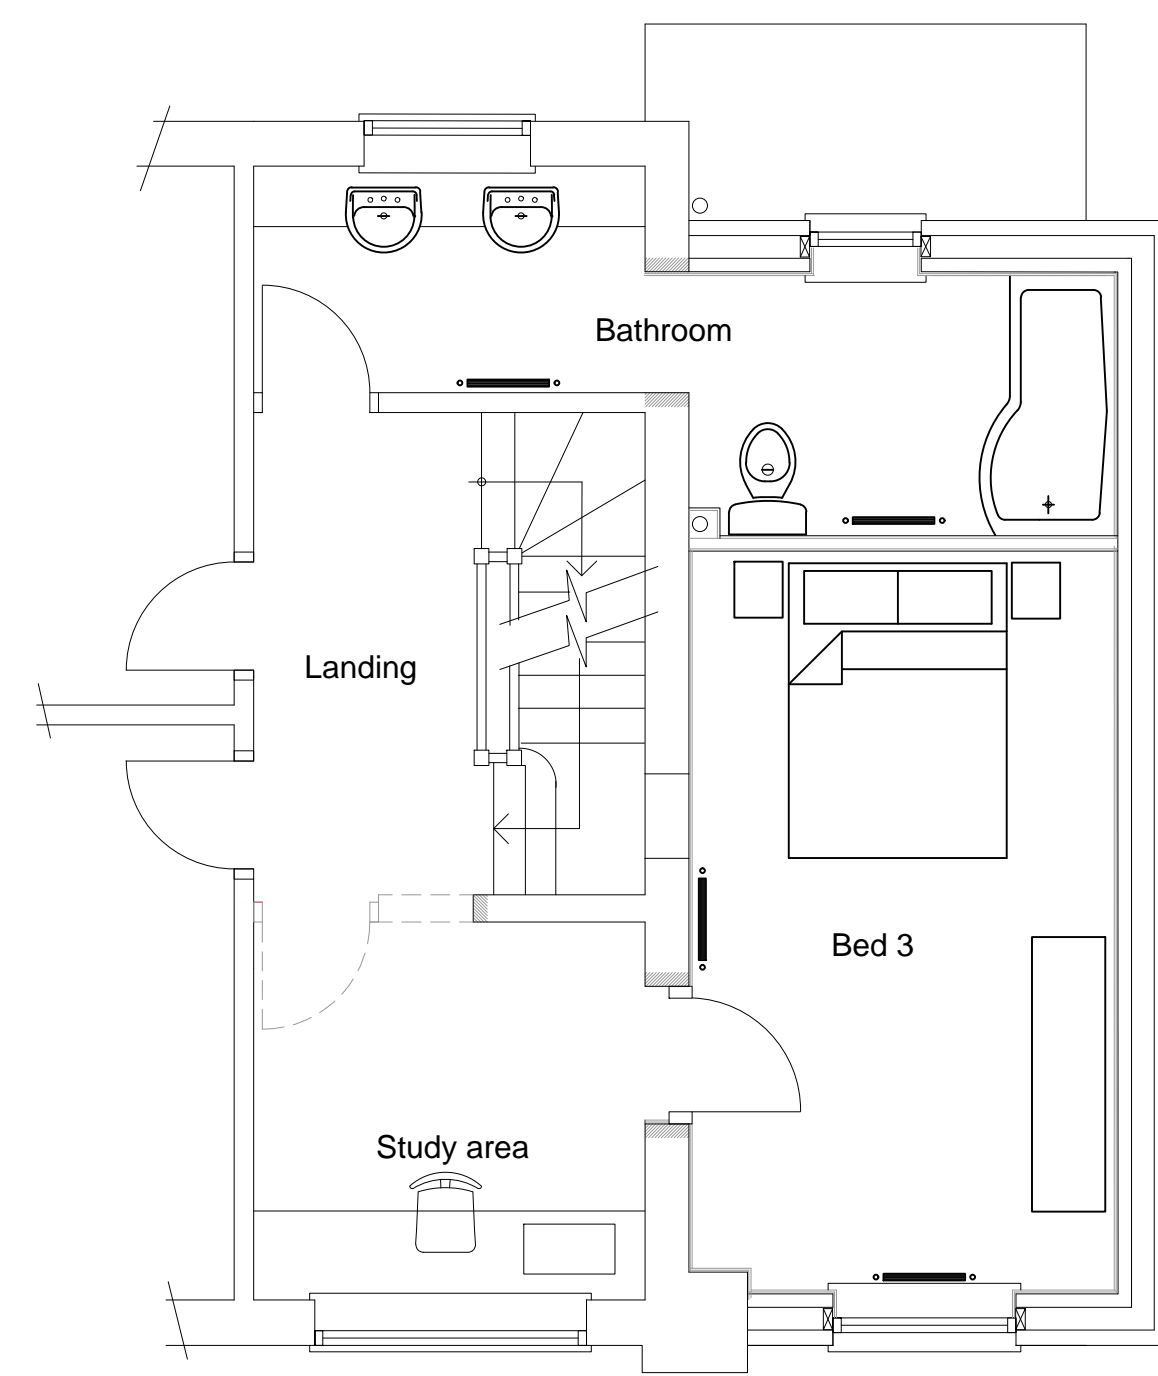

FIRST FLOOR

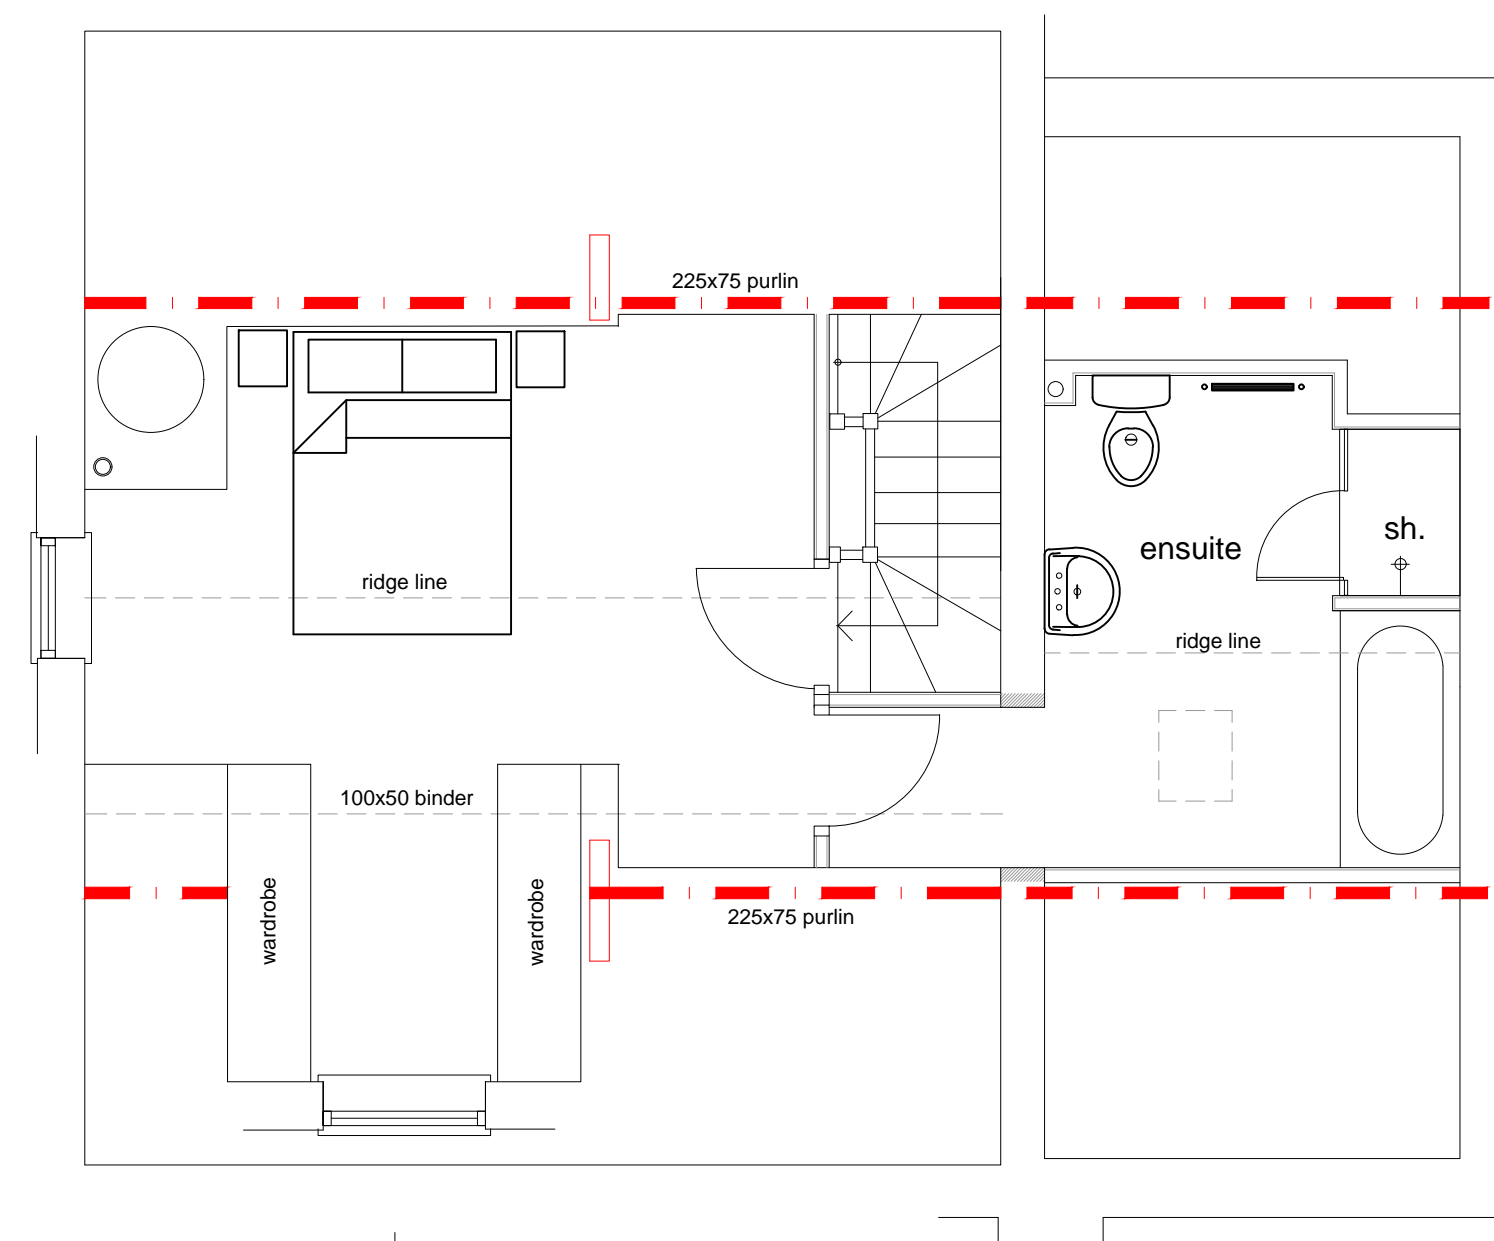

LOFT PLAN



SIDE ELEVATION

Revision	Date

ARCHITECTURAL AND INTERIOR DESIGN SERVICES  
Tel. 01746 716242  
Mob. 07967 615630

Project **Proposed modifications & extension @**  
**58 Kidderminster Road**  
**Hagley**  
**Worcestershire, DY9 0QD.**

Client **Lauren & Alex Pierson.**

Title **Details as proposed.**

Drawn	Scale	Date	Dwg no.	Revision
mch	1:50 @A1	JULY '23	200.723.2	A