




NOTES

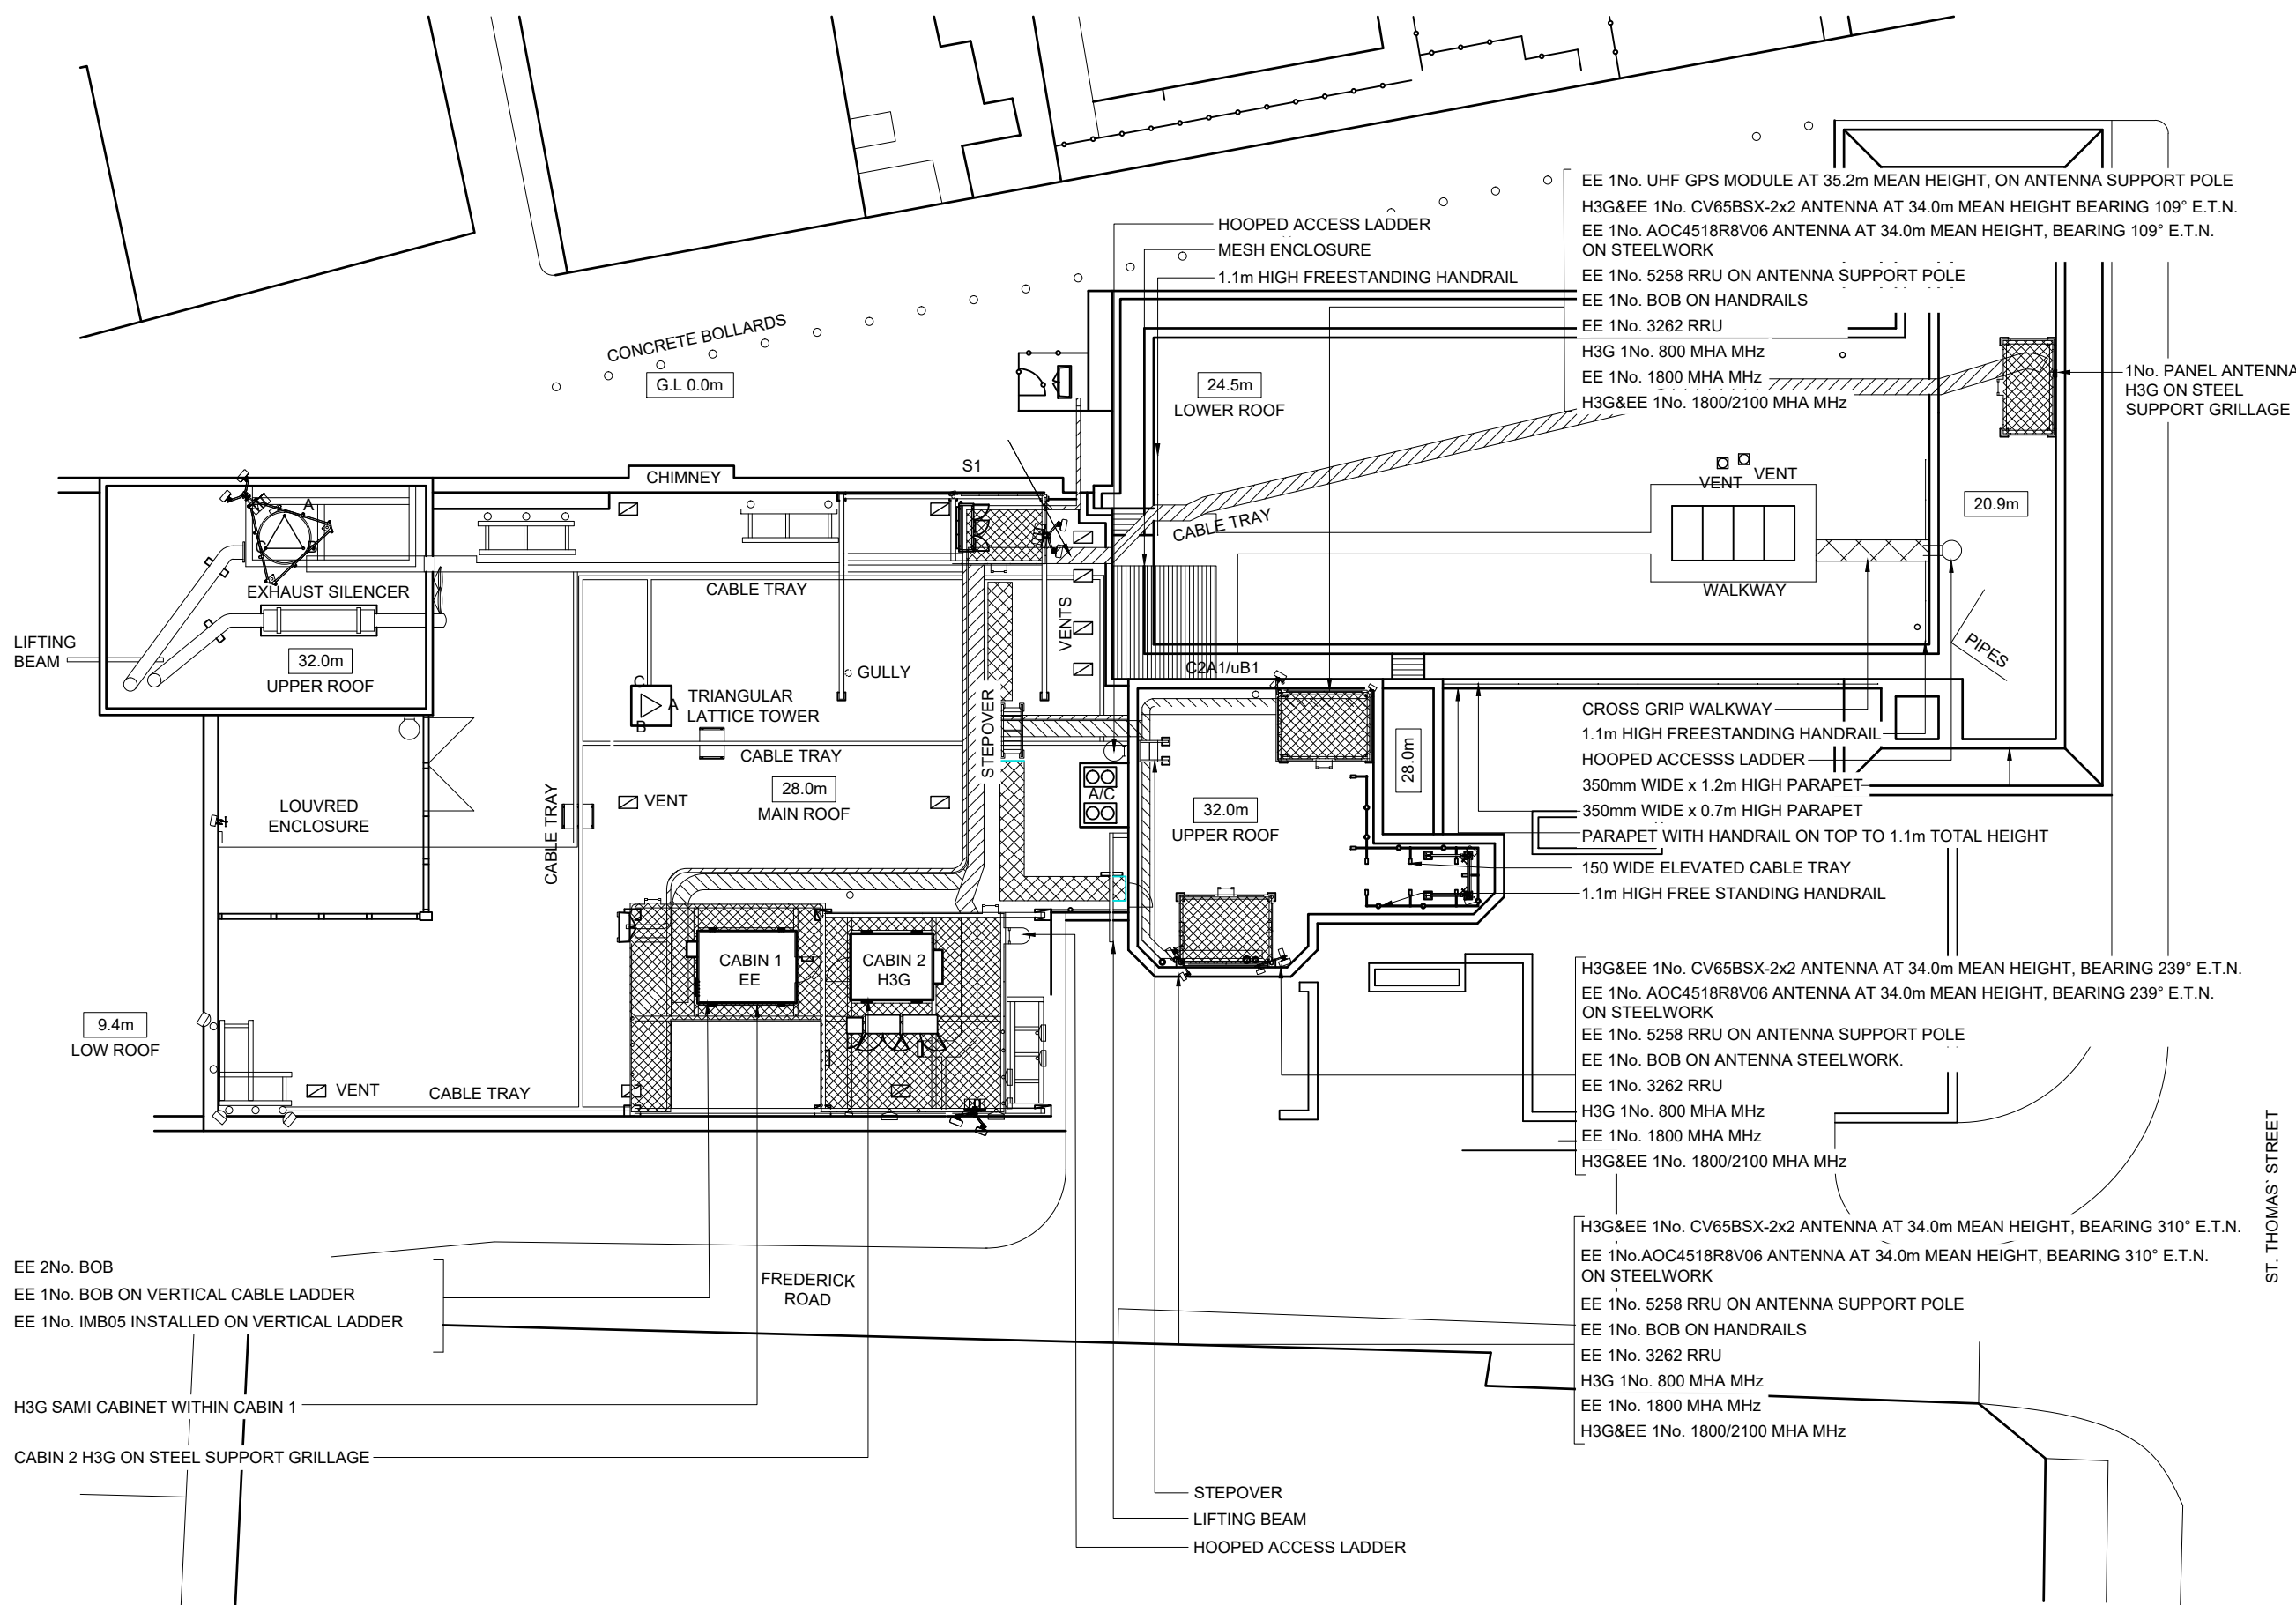

EE 1No. UHF GPS MODULE AT 35.2m MEAN HEIGHT, ON ANTENNA SUPPORT POLE
 H3G&EE 1No. CV65BSX-2x2 ANTENNA AT 34.0m MEAN HEIGHT BEARING 109° E.T.N.
 EE 1No. AOC4518R8V06 ANTENNA AT 34.0m MEAN HEIGHT, BEARING 109° E.T.N. ON STEELWORK
 EE 1No. 5258 RRU ON ANTENNA SUPPORT POLE
 EE 1No. BOB ON HANDRAILS
 EE 1No. 3262 RRU
 H3G 1No. 800 MHA MHZ
 EE 1No. 1800 MHA MHZ
 H3G&EE 1No. 1800/2100 MHA MHZ

CROSS GRIP WALKWAY
 1.1m HIGH FREESTANDING HANDRAIL
 HOOPED ACCESS LADDER
 350mm WIDE x 1.2m HIGH PARAPET
 350mm WIDE x 0.7m HIGH PARAPET
 PARAPET WITH HANDRAIL ON TOP TO 1.1m TOTAL HEIGHT
 150 WIDE ELEVATED CABLE TRAY
 1.1m HIGH FREE STANDING HANDRAIL

H3G&EE 1No. CV65BSX-2x2 ANTENNA AT 34.0m MEAN HEIGHT, BEARING 239° E.T.N.
 EE 1No. AOC4518R8V06 ANTENNA AT 34.0m MEAN HEIGHT, BEARING 239° E.T.N. ON STEELWORK
 EE 1No. 5258 RRU ON ANTENNA SUPPORT POLE
 EE 1No. BOB ON ANTENNA STEELWORK.
 EE 1No. 3262 RRU
 H3G 1No. 800 MHA MHZ
 EE 1No. 1800 MHA MHZ
 H3G&EE 1No. 1800/2100 MHA MHZ

H3G&EE 1No. CV65BSX-2x2 ANTENNA AT 34.0m MEAN HEIGHT, BEARING 310° E.T.N.
 EE 1No. AOC4518R8V06 ANTENNA AT 34.0m MEAN HEIGHT, BEARING 310° E.T.N. ON STEELWORK
 EE 1No. 5258 RRU ON ANTENNA SUPPORT POLE
 EE 1No. BOB ON HANDRAILS
 EE 1No. 3262 RRU
 H3G 1No. 800 MHA MHZ
 EE 1No. 1800 MHA MHZ
 H3G&EE 1No. 1800/2100 MHA MHZ

EE 2No. BOB
 EE 1No. BOB ON VERTICAL CABLE LADDER
 EE 1No. IMB05 INSTALLED ON VERTICAL LADDER

H3G SAMI CABINET WITHIN CABIN 1
 CABIN 2 H3G ON STEEL SUPPORT GRILLAGE

STEPOVER
 LIFTING BEAM
 HOOPED ACCESS LADDER

PROJECT No. COM-0025768

CELL No. SDL026

BT SKYLINE No. SR0007

PROJ No			
PROJ No			
PROJ No			
PROJ No	COM-0025768		
B	AMEND	17/11/23	GBCGBC
A	PLANNING APPLICATION	25/10/23	GBCGBC
ISS	REVISION	DATE	DRN APP



CELLNEX UK
 R+, 4TH FLOOR, 2 BLA GRAVE STREET, READING, RG1 1AZ
 Tel. 020 4526 8553

SITE No 167946
 SUNDERLAND ATE
 ST THOMAS STREET
 SUNDERLAND
 TYNE AND WEAR
 SR1 1QD

NGR NZ 39890 57090

OS GRID 439890 557090

TITLE
 SITE PLAN
 EXISTING

SCALE 1:250

DRAWN GBC 17/11/23

APPROVED GBC 17/11/23

DRG No. Sheet 1 of 1 Rev

167946-02-000-MD027 B

