


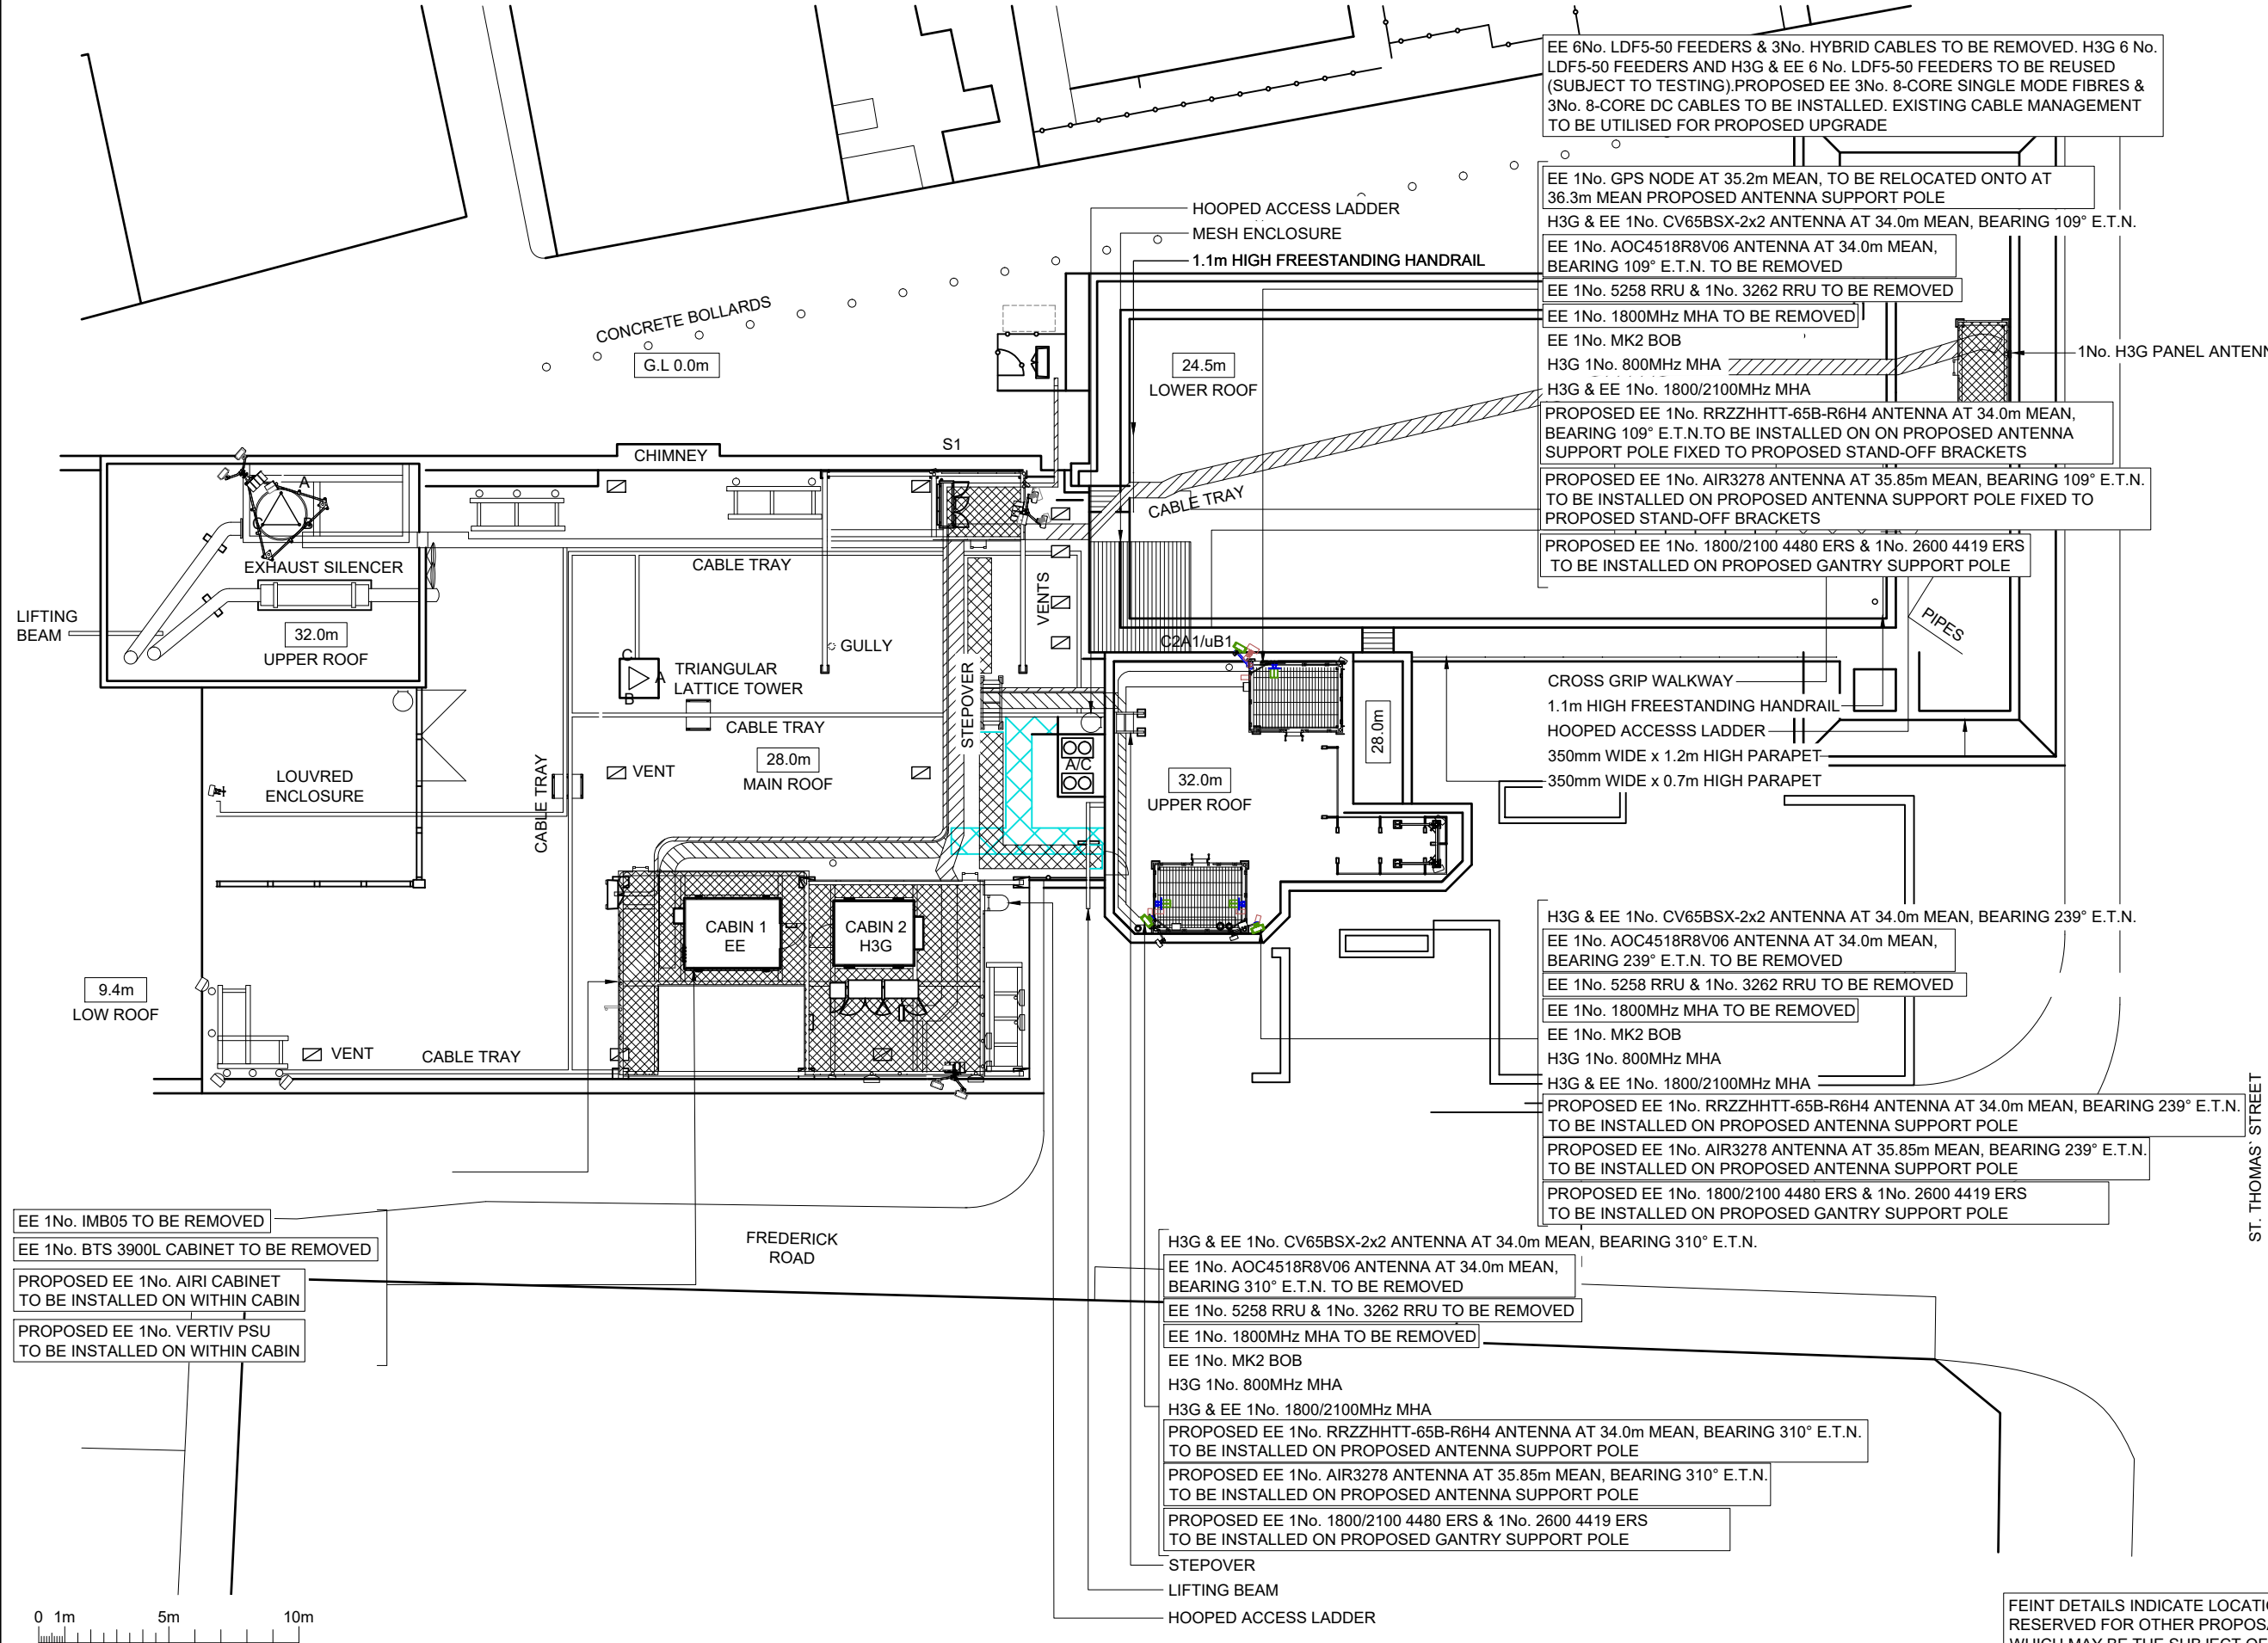

NOTES



PROJECT No. COM-0025768

CELL No. SDL026

BT SKYLINE No. SR0007

PROJ No	DATE	DRN	APP
PROJ No			
PROJ No			
PROJ No			
PROJ No COM-0025768	17/11/23	GBC	GBC
B AMEND			
PROJ No COM-0025768	25/10/23	GBC	GBC
A PLANNING APPLICATION			
ISS	REVISION	DATE	DRN APP



CELLNEX UK
 R+, 4TH FLOOR, 2 BLA GRAVE STREET, READING, RG1 1AZ
 Tel. 020 4526 8553

SITE No 167946
 SUNDERLAND ATE
 ST THOMAS STREET
 SUNDERLAND
 TYNE AND WEAR
 SR1 1QD

NGR NZ 39890 57090
 OS GRID 439890 557090

TITLE
 SITE PLAN
 PLANNING APPLICATION
 H3G & EE LTD

SCALE 1:250

DRAWN GBC 17/11/23
 APPROVED GBC 17/11/23

DRG No. 167946-02-110-MD027
 Sheet 1 of 1
 Rev B

FEINT DETAILS INDICATE LOCATIONS RESERVED FOR OTHER PROPOSALS WHICH MAY BE THE SUBJECT OF SEPARATE APPLICATIONS