




EXISTING GROUND FLOOR PLAN
SCALE 1:100

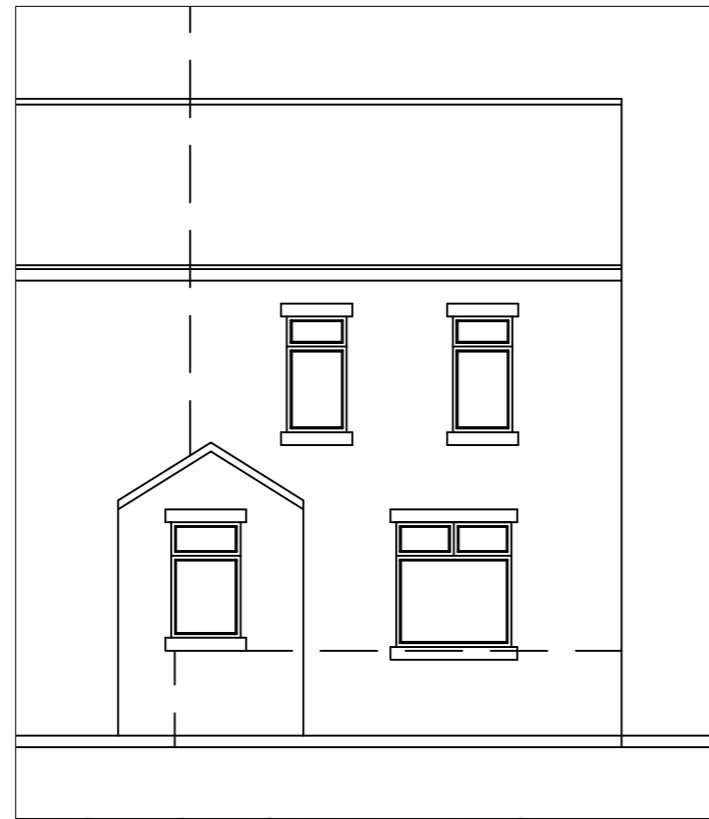


EXISTING FRONT ELEVATION
SCALE 1:100

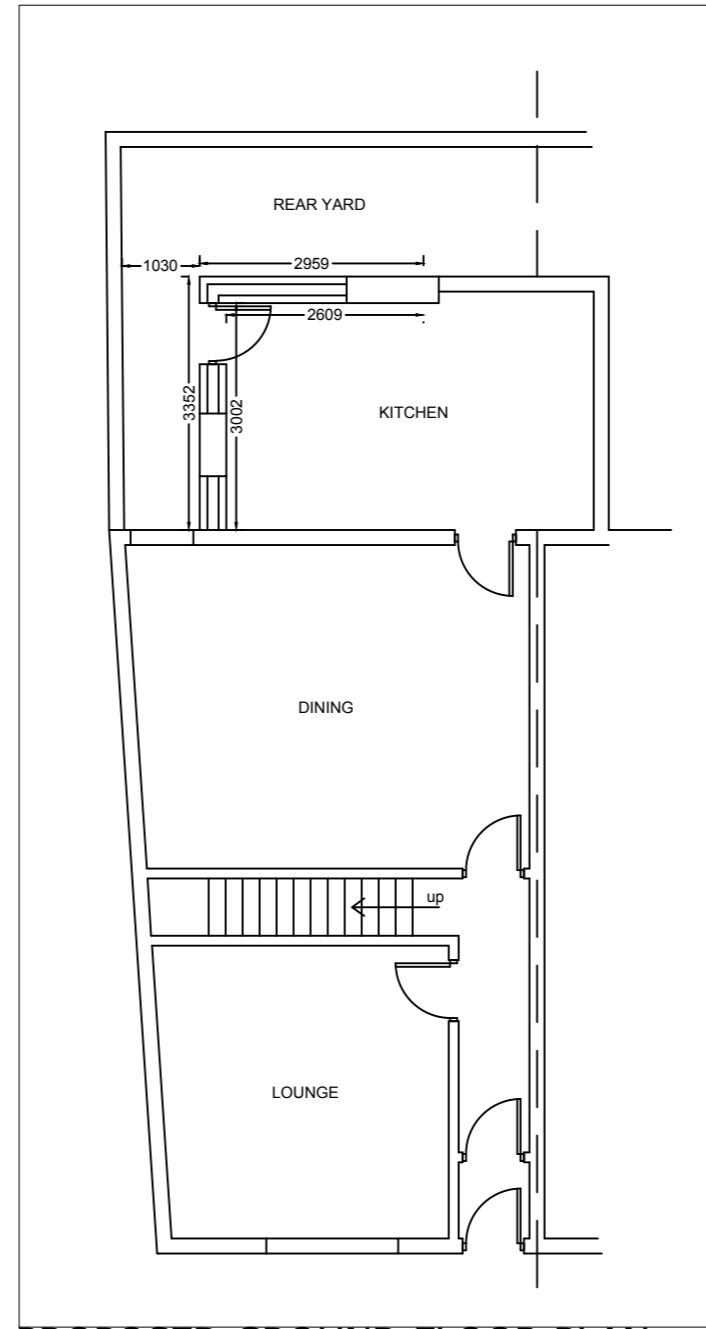


PROPOSED GROUND FLOOR PLAN
SCALE 1:100

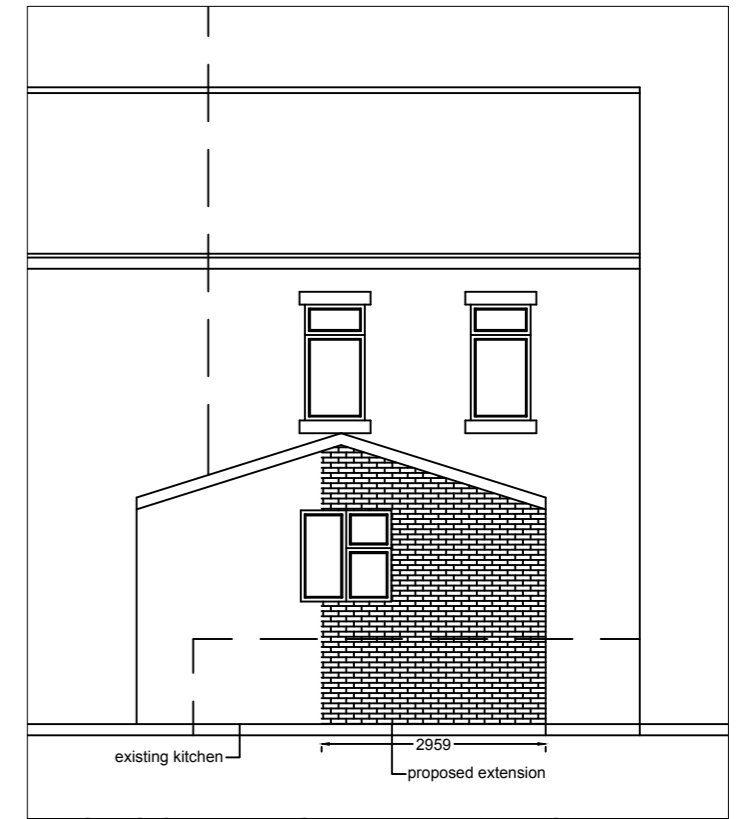


PROPOSED FRONT ELEVATION
SCALE 1:100

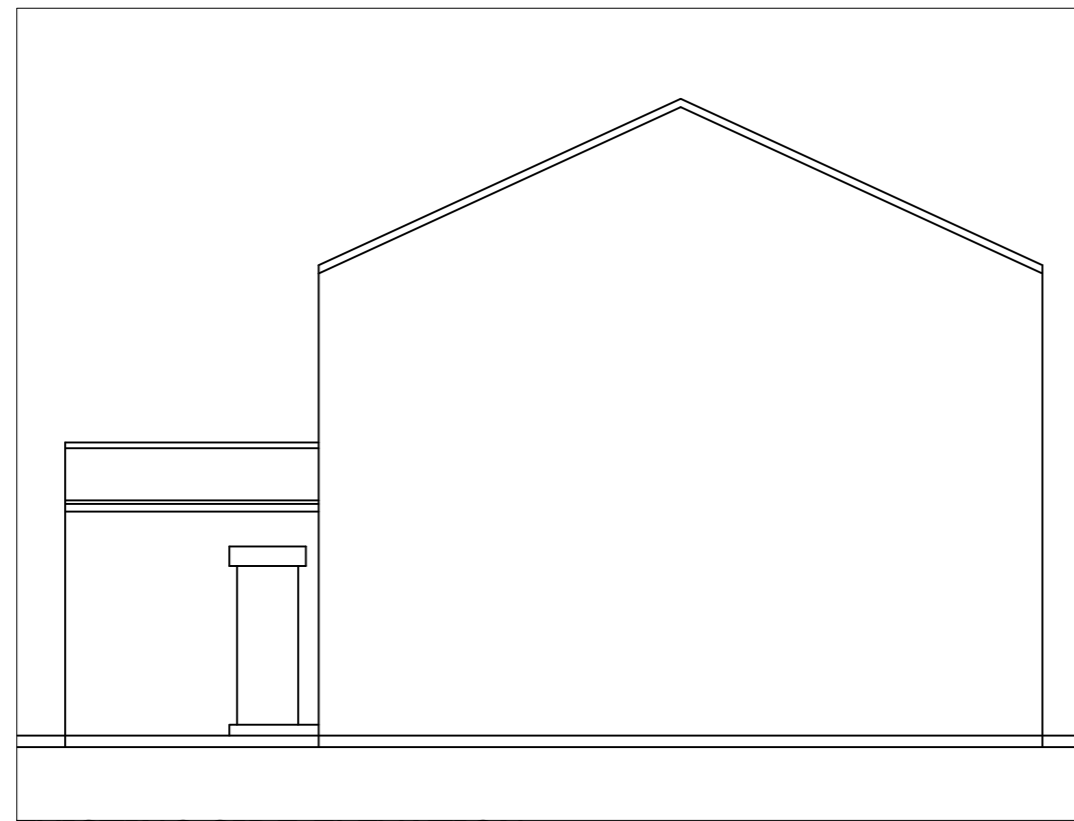


EXISTING SIDE ELEVATION
SCALE 1:100

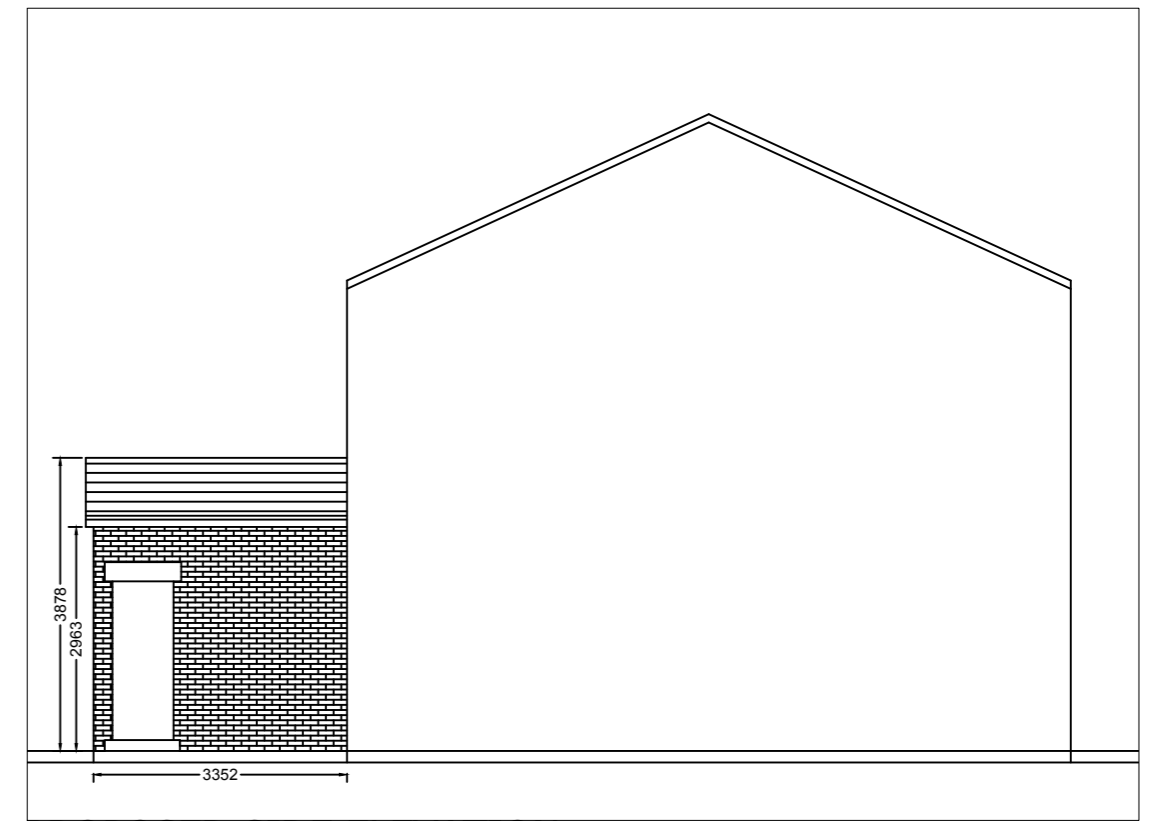

PROPOSED SIDE ELEVATION
SCALE 1:100

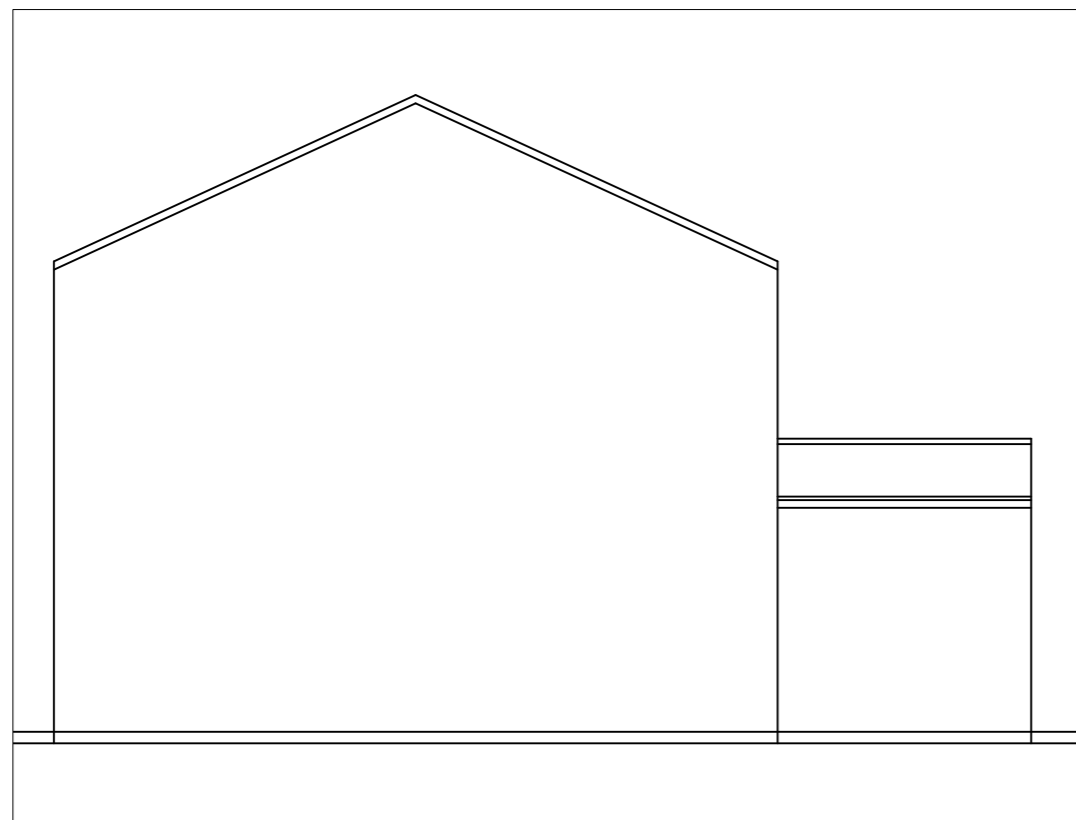

EXISTING SIDE ELEVATION
SCALE 1:100

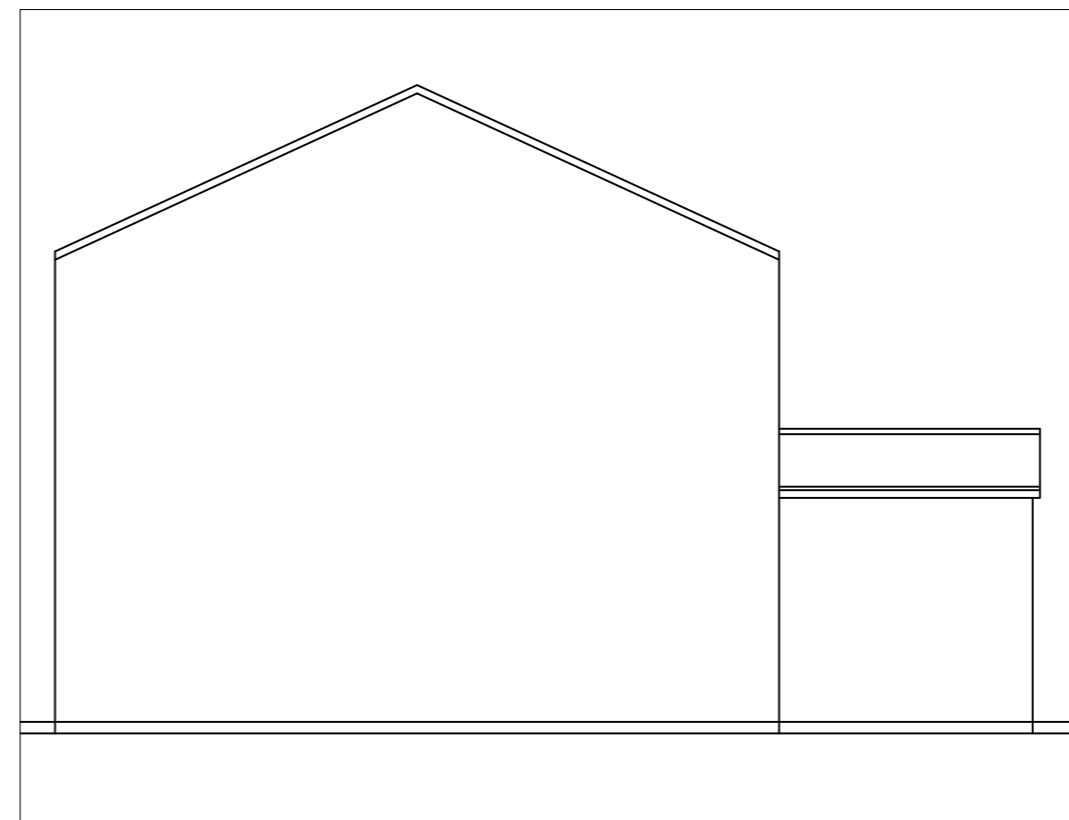

PROPOSED SIDE ELEVATION
SCALE 1:100

This drawing is the copyright of the ARCHITECTURAL CONSULTANT and no reproduction is allowed without prior permission. All Drawings must be checked and verified prior to commencement of work on site. All dimensions are in millimeters. Anyone using this drawing e.g. Contractor, Client, Supplier is to check all dimensions on site prior to carrying out work or ordering of materials. DO NOT SCALE FROM THIS DRAWING.

DRAWING ISSUE: <input type="checkbox"/> DRAFT PROPOSALS <input checked="" type="checkbox"/> PLANNING APPROVAL <input type="checkbox"/> BUILDING REGULATIONS <input type="checkbox"/> TENDERING <input type="checkbox"/> CONSTRUCTION	Drawing No.	Client	Scale
	9400/001	42 ELGIN STREET BOLTON	See DWG @A2
	Drawn By	Project	Revision
	Z.S.	PROPOSED SINGLE STOREY REAR EXTENSION	A
Checked By	Drawing Title	Date	
Z.S.	EXISTING & PROPOSED PLANS & ELEVATIONS		
Email: zahirsufi@gmail.com		Tel: 07745056733	