



West Elevation

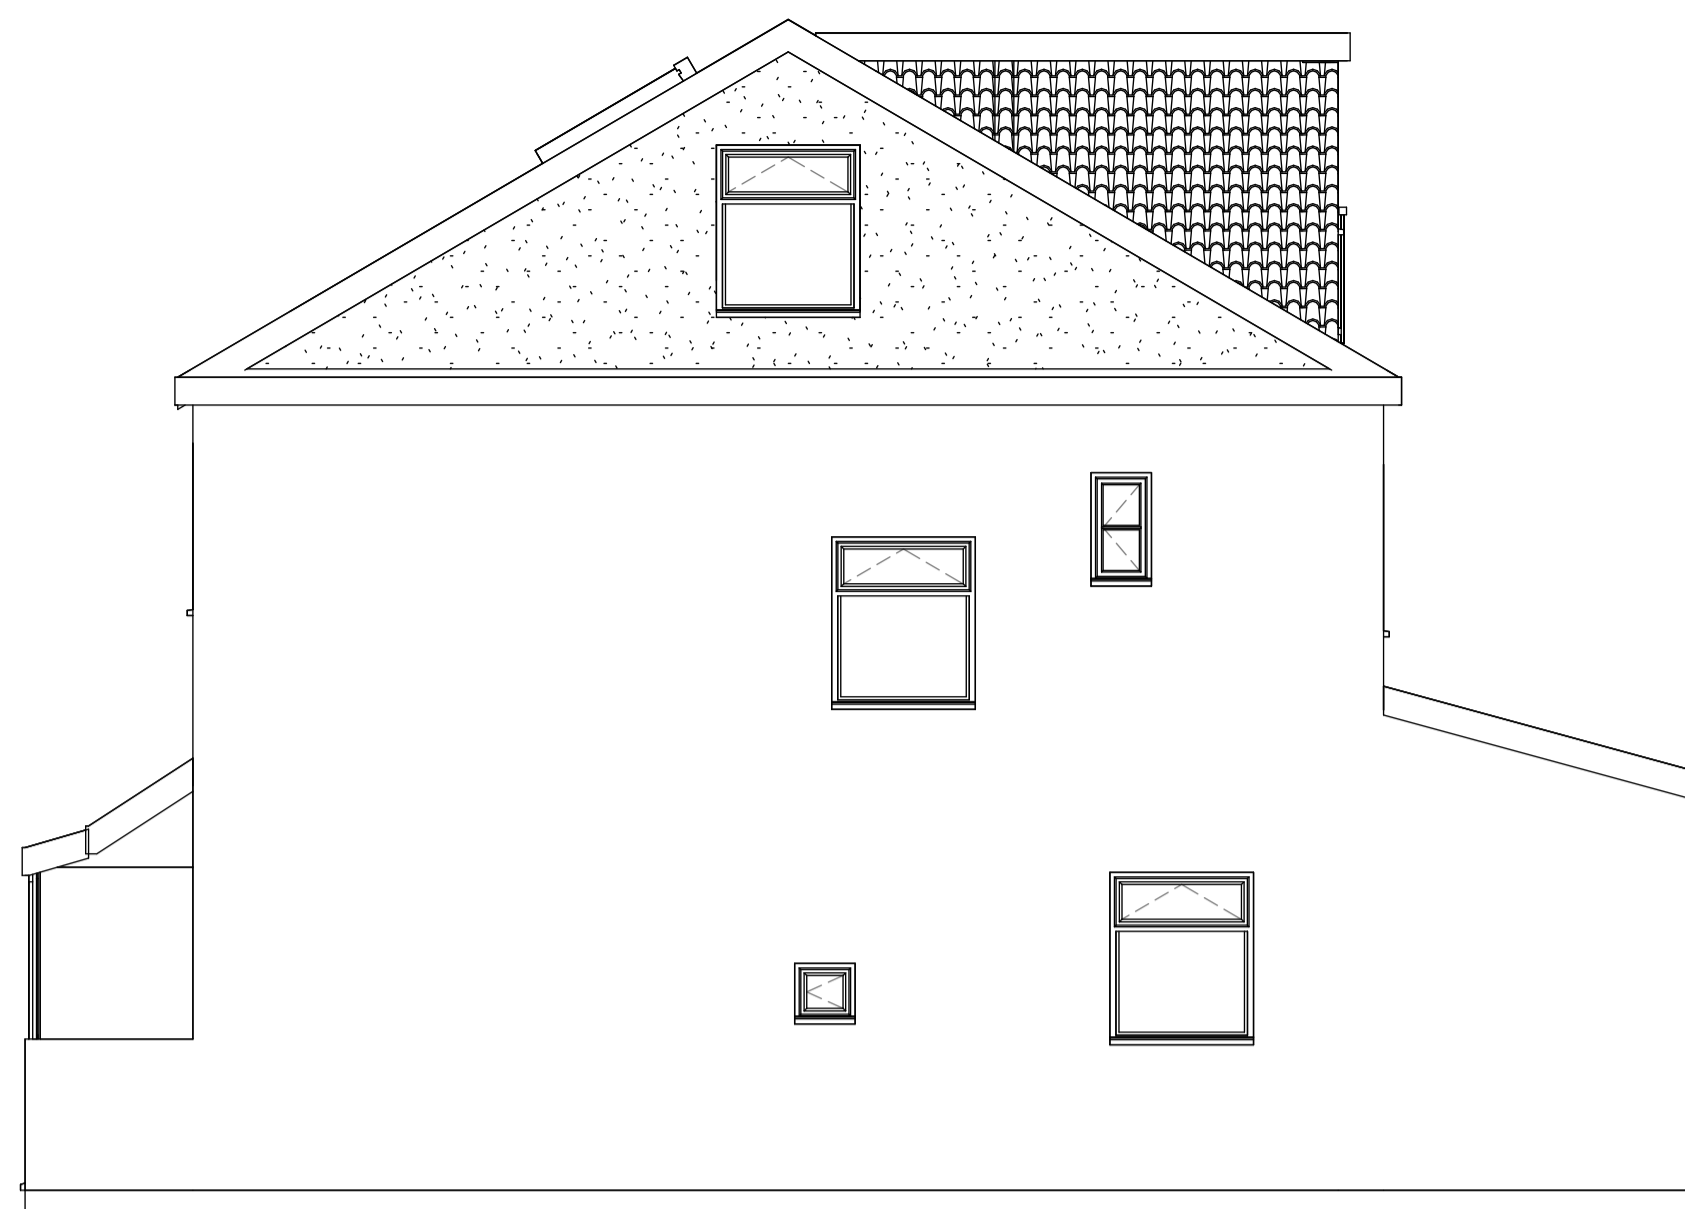


South Elevation




East Elevation

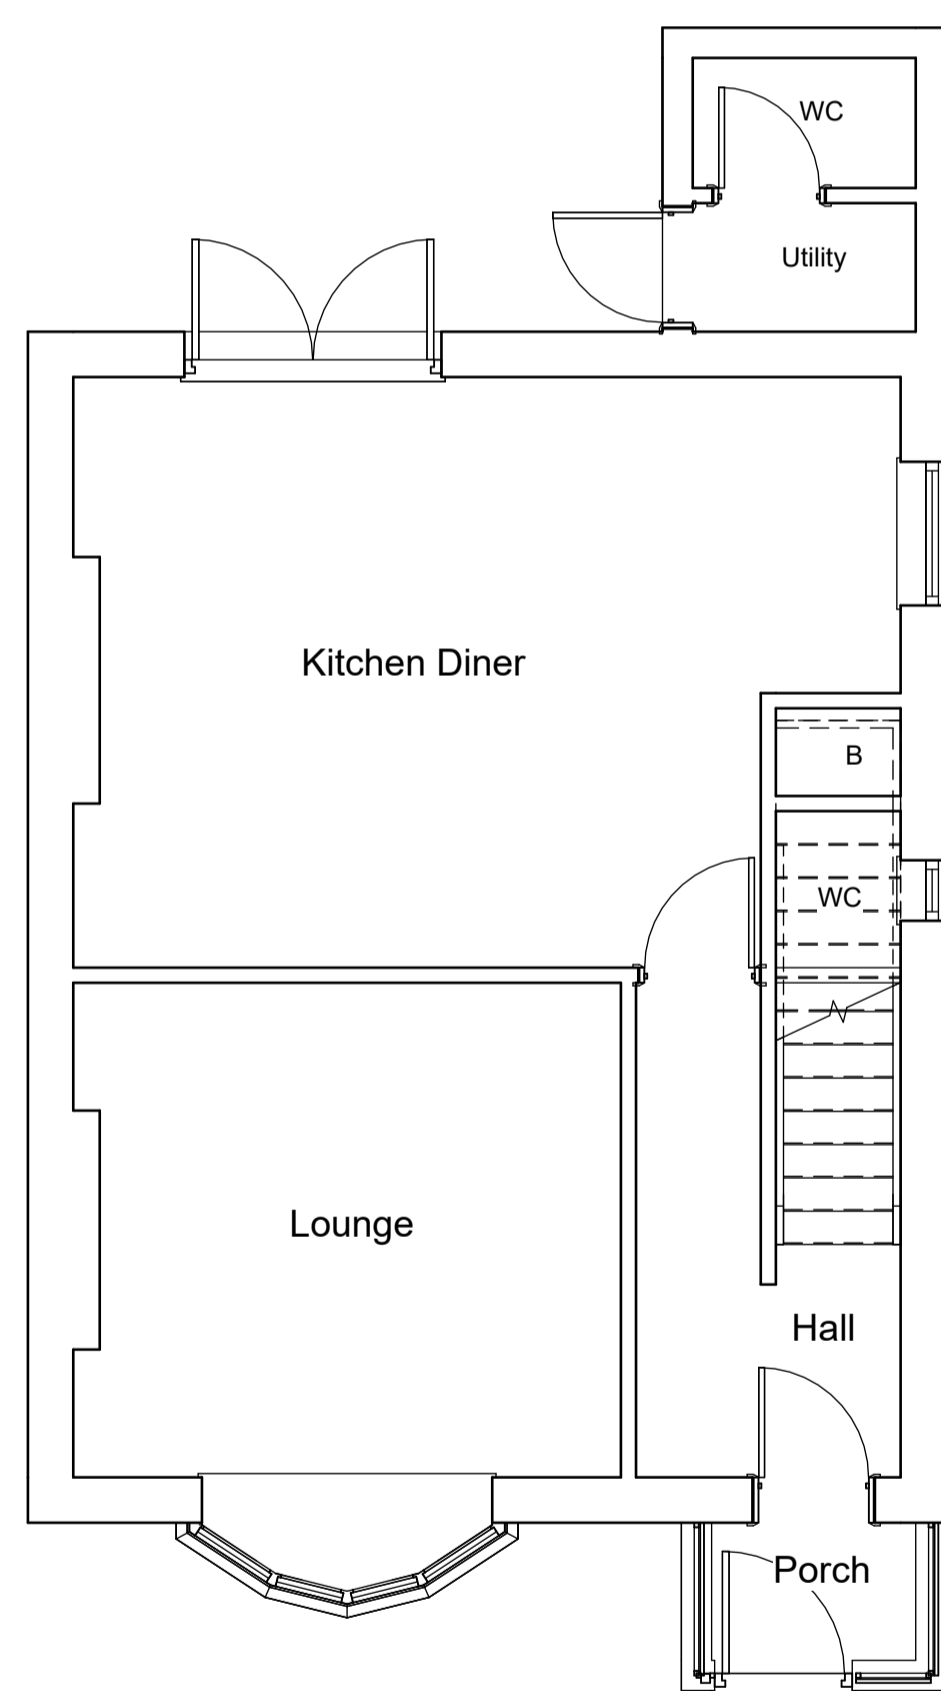


Ground Floor Plan

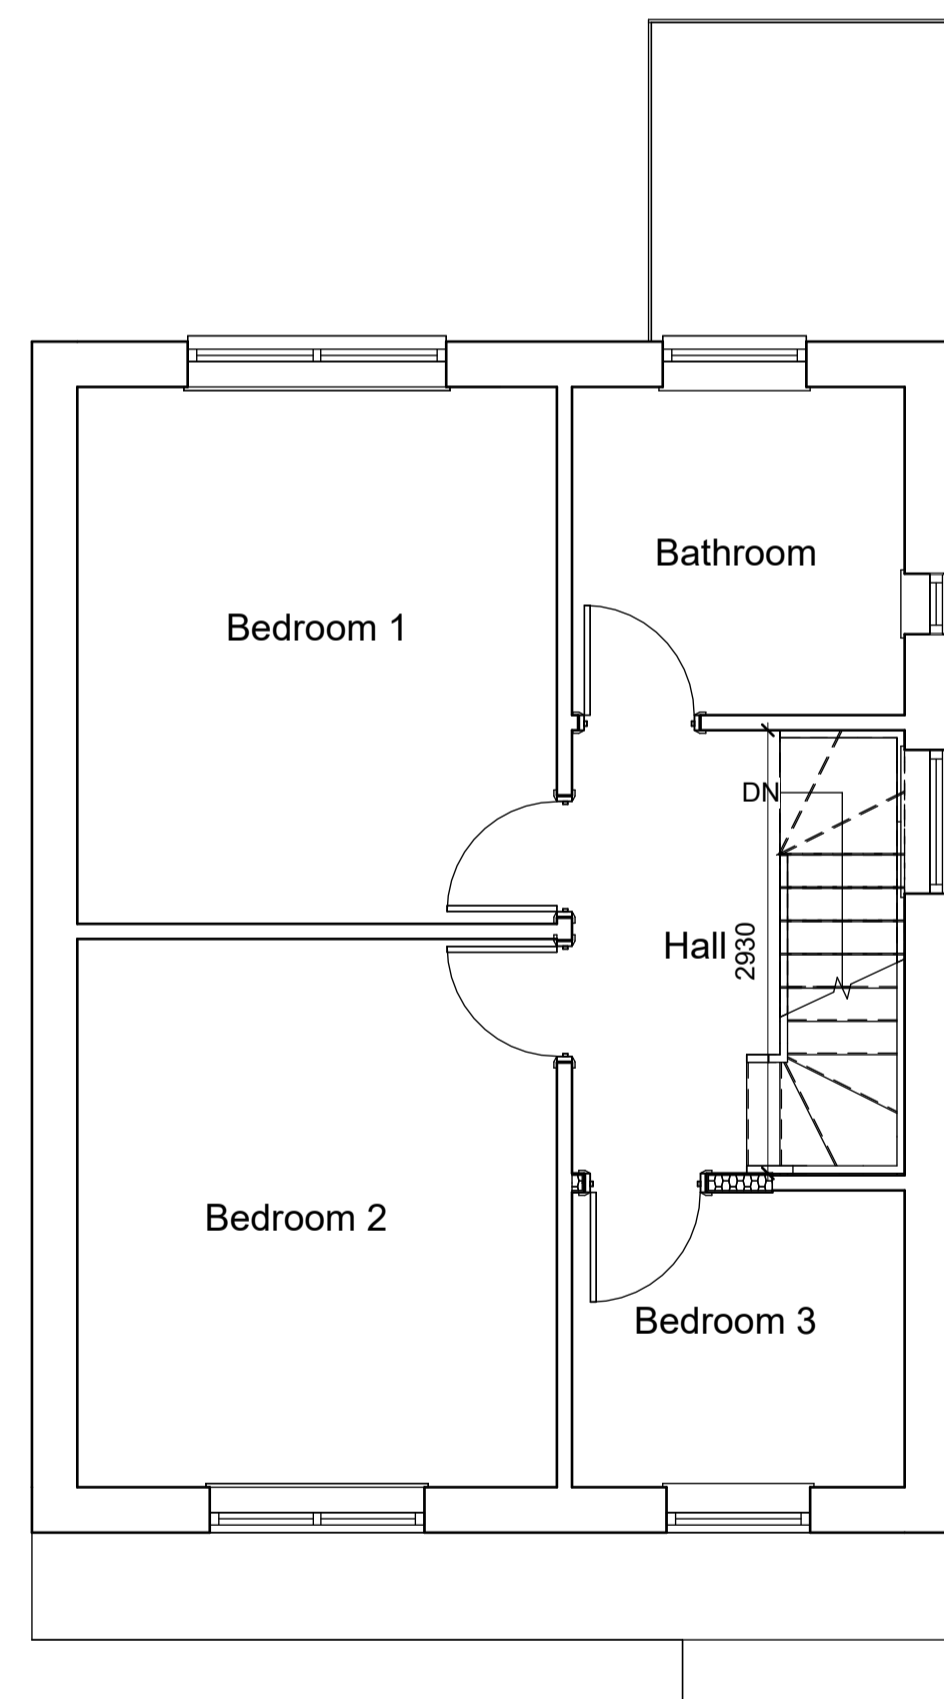

First Floor Plan

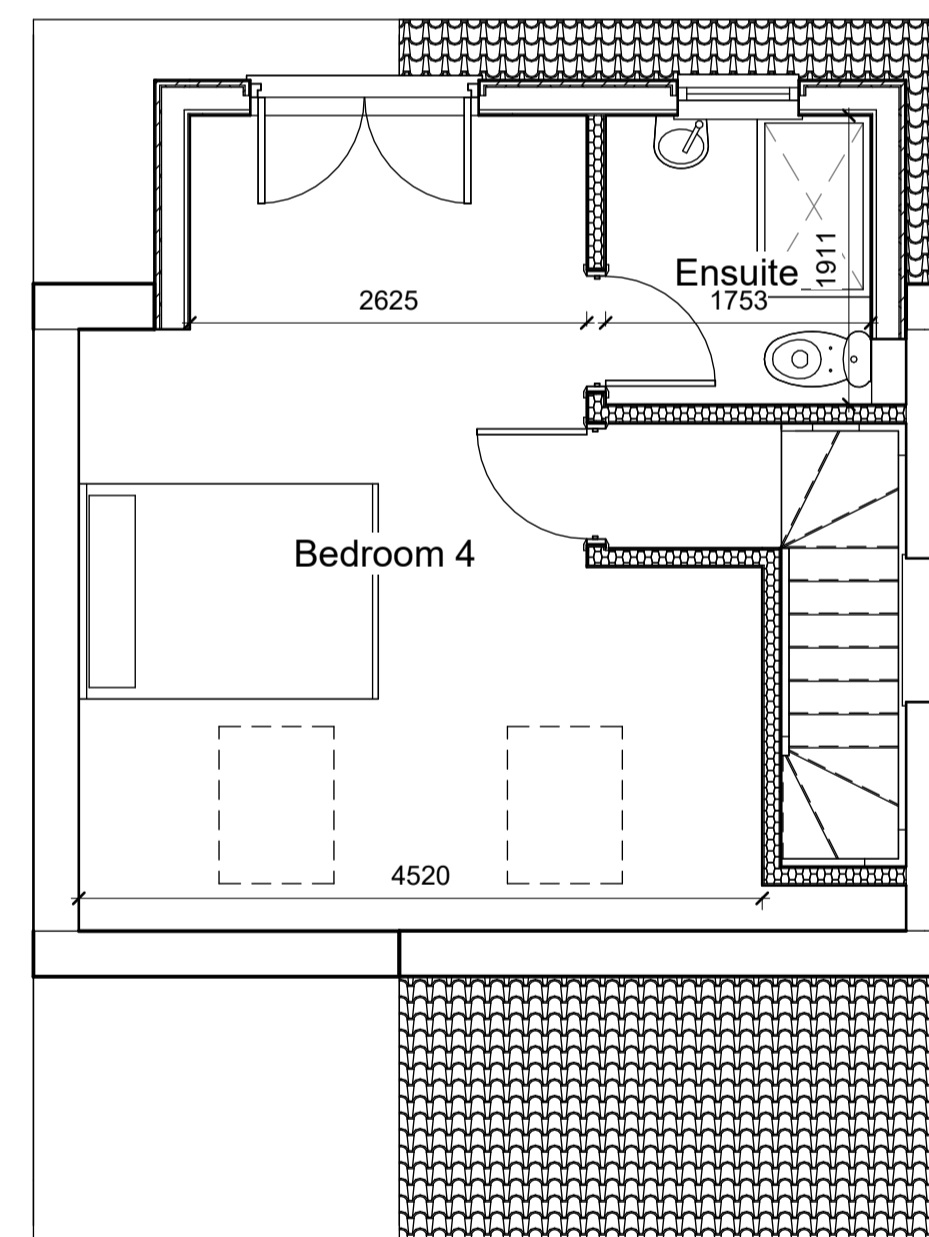

Second Floor Plan

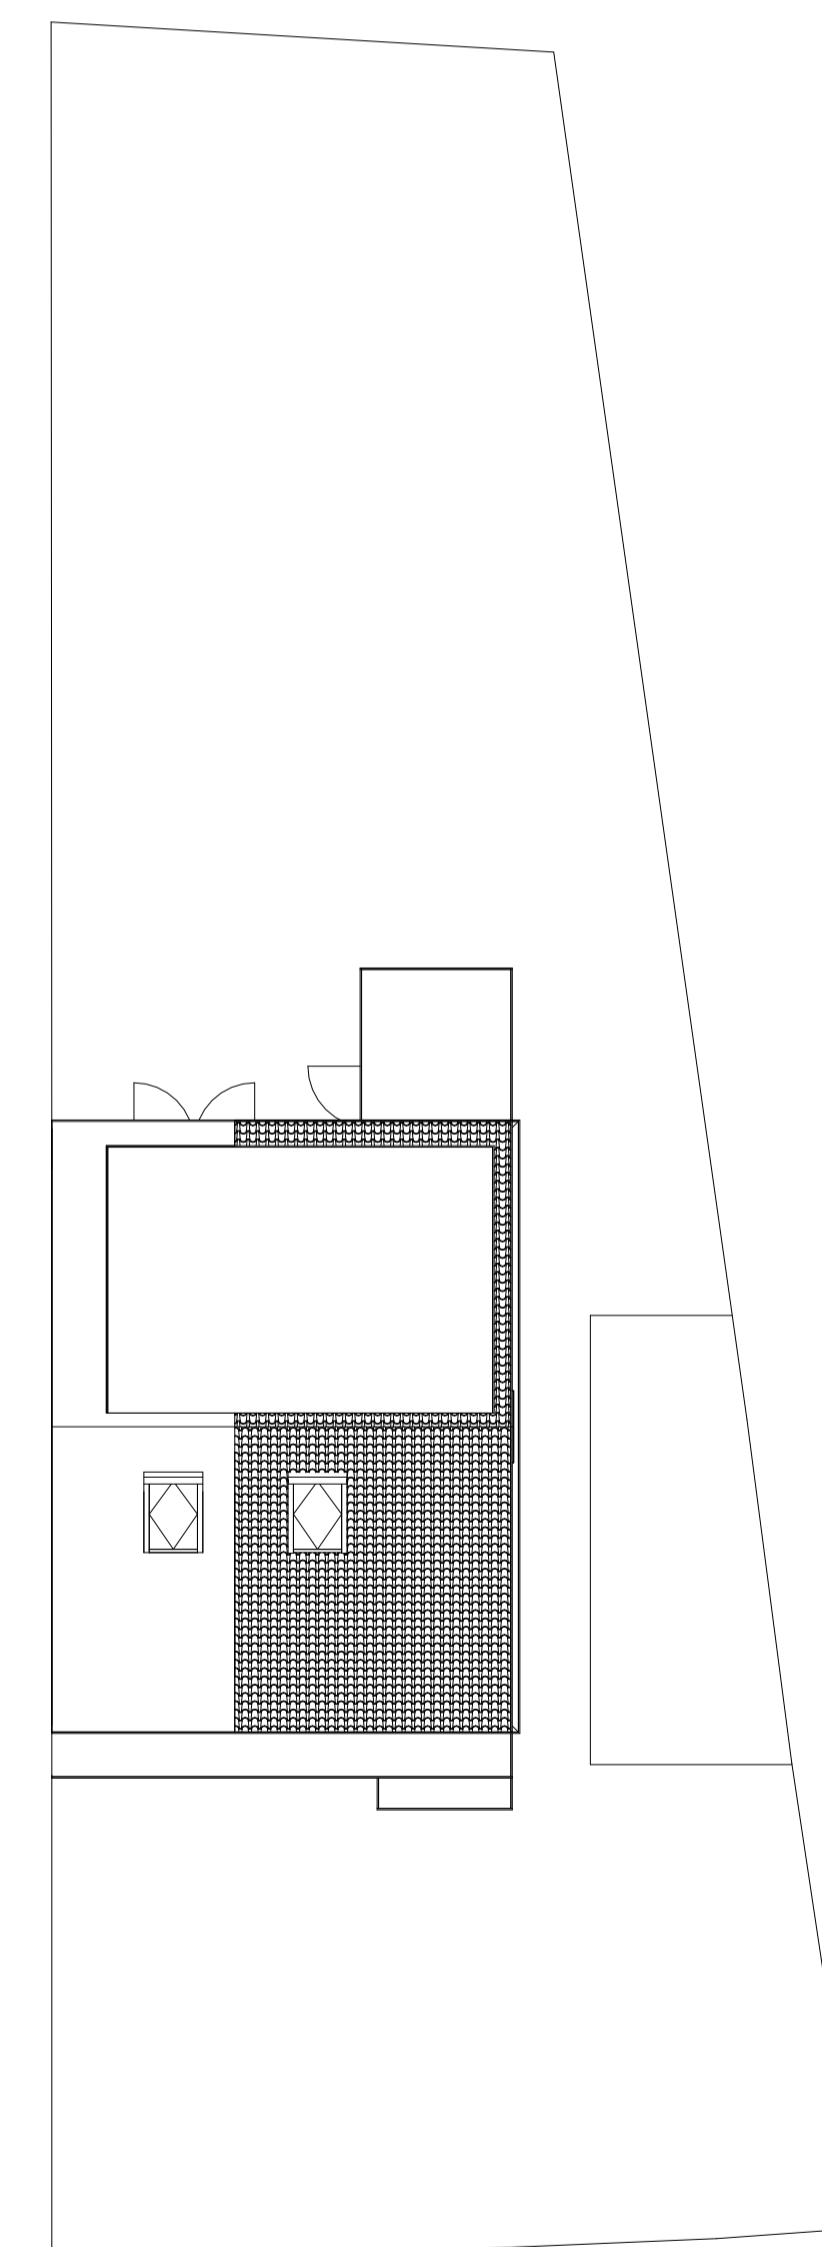

Roof Plan

Rev	Description	Date

**IMPORTANT NOTE:**

1. ALL DIMENSIONS ARE IN MILLIMETRES.
2. DO NOT SCALE FROM THIS DRAWING.
3. ALL MEASUREMENTS ARE DEEMED TO BE FOR DESIGN PURPOSES ONLY. ANY ANOMOLIES MUST BE REPORTED TO ALL PARTIES PRIOR TO ANY CONSTRUCTION WORKS.
4. THE CONTRACTOR IS TO CHECK AND VERIFY ALL DIMENSIONS ON SITE. PRIOR TO COMMENCEMENT OF CONSTRUCTION WORKS.
5. ALL INFORMATION HEREON IN IS THE COPYRIGHT OF PROQUANT ESTIMATING LTD. COPYING IN FULL OR IN PART IS FORBIDDEN WITHOUT WRITTEN PERMISSION FROM PROQUANT ESTIMATING LTD.

Notes:

**PROQUANT**  
 Tytherington Business Park, Beechwood Court, Alder Ct,  
 Macclesfield SK10 2XG  
 TEL: 01625 620821

Project Address: 98 Merrivale Road,  
 Plymouth,  
 PL2 2RP

Title: Dormer Loft Conversion

Client: D. Jinks

Drawn by: B.Coates

Date: 24-11-23

Scale: 1:50 1:100 @A1

Drawing Number: 66532