


# 98 Merrivale Road Site Plan

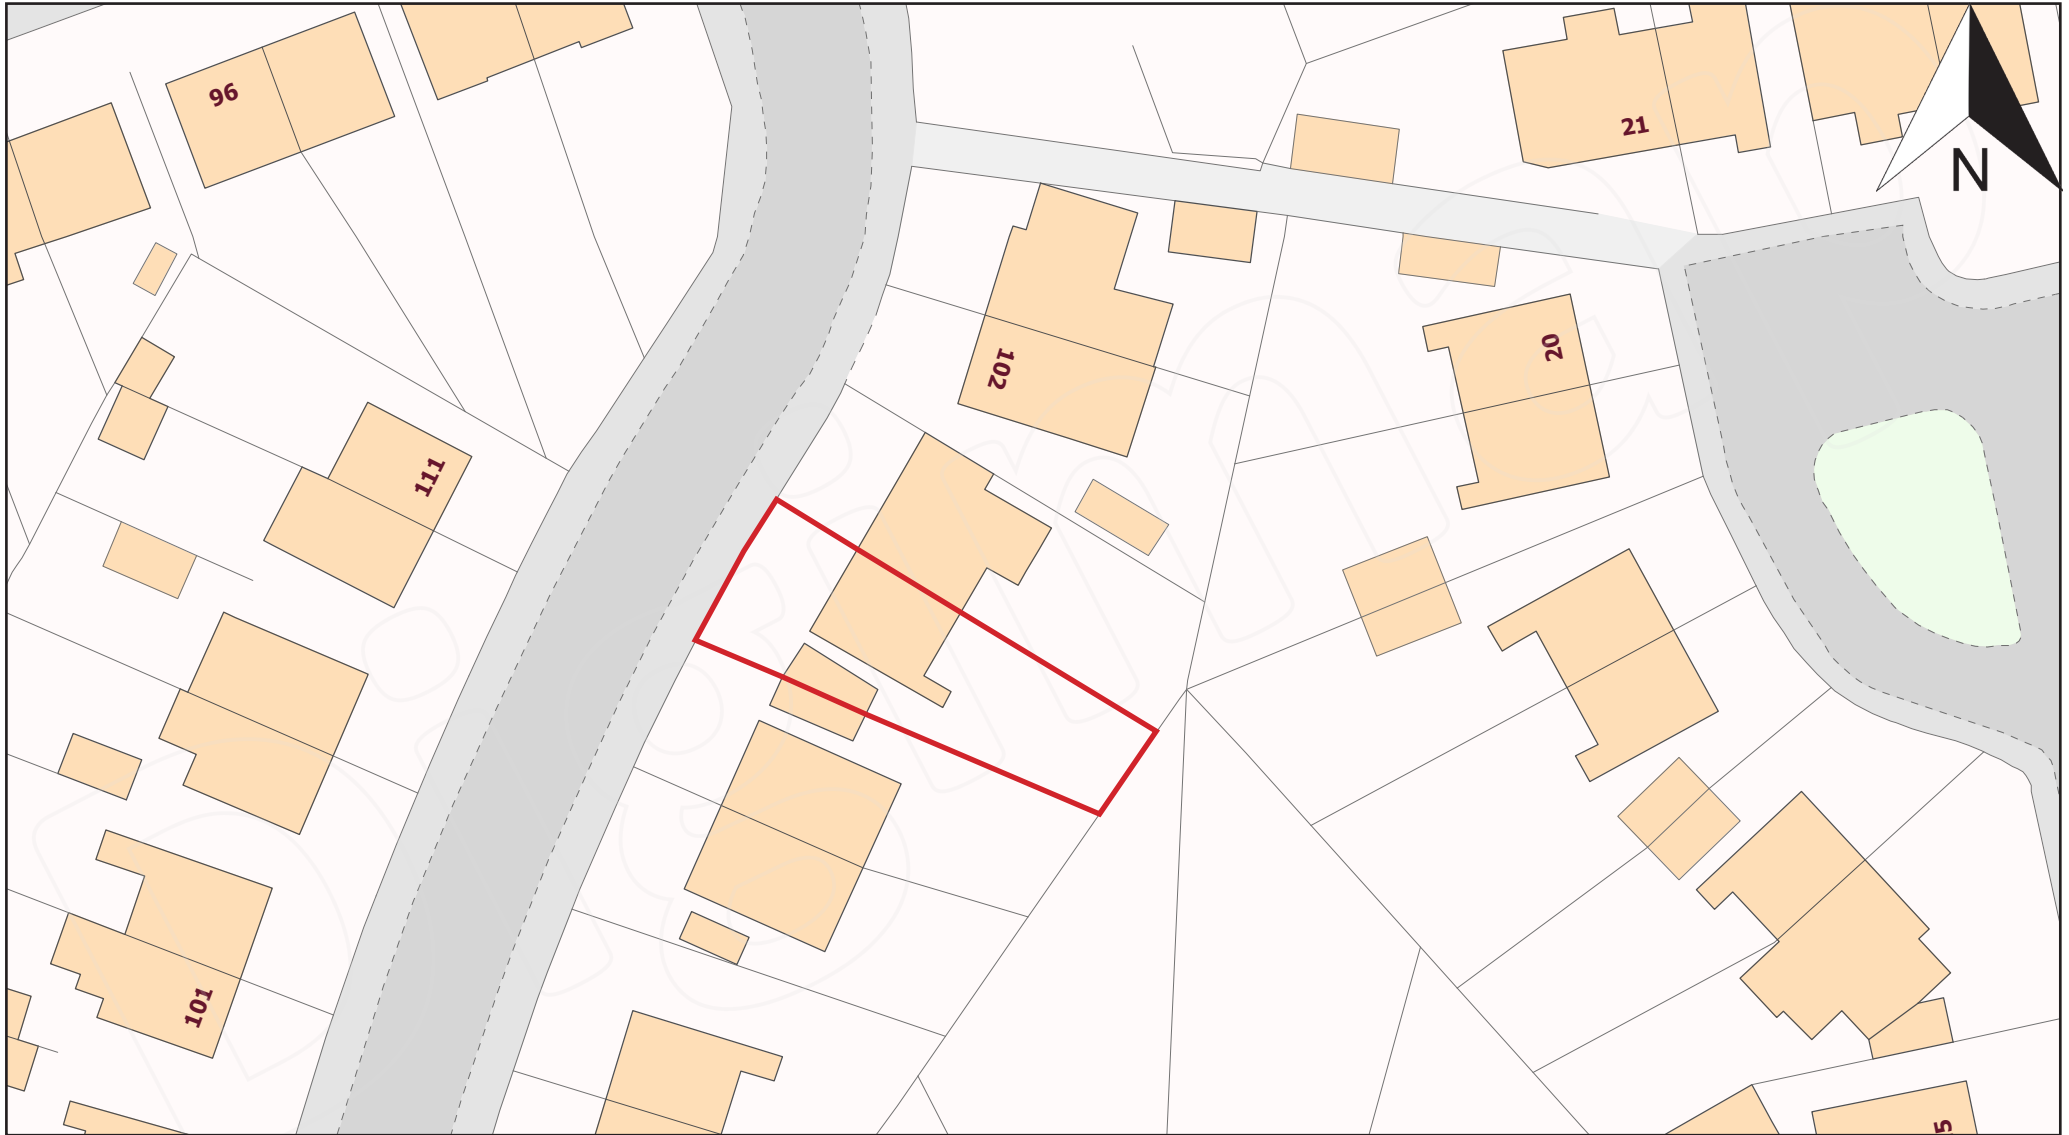

Scale 1:500

