


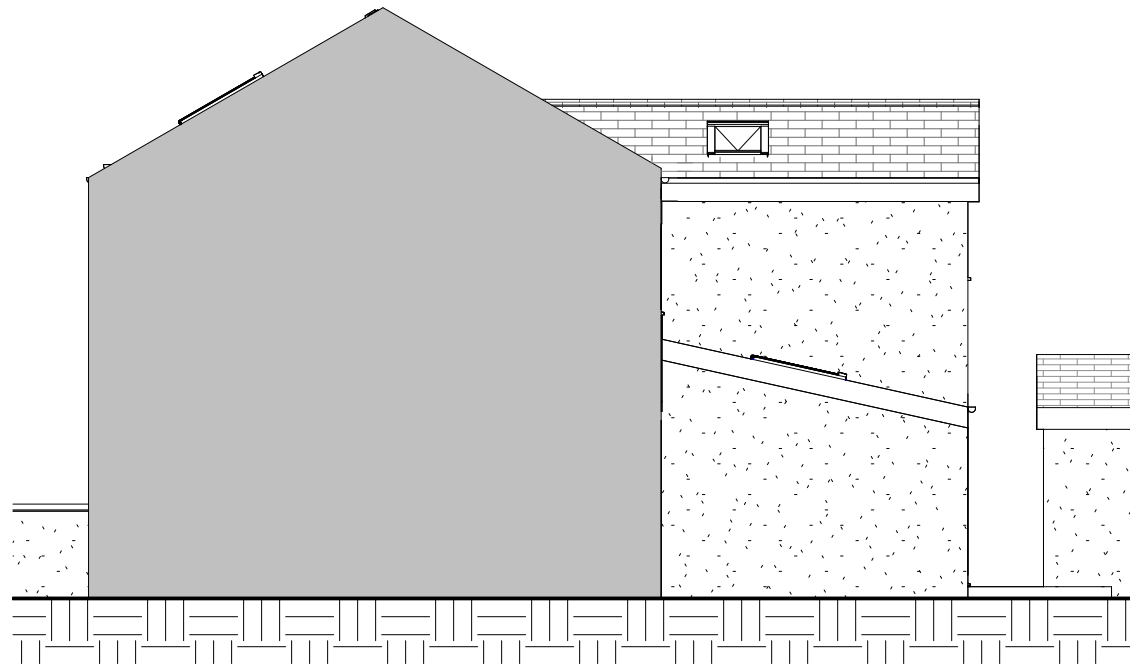

Proposed South East Elevation

1 : 100




Proposed South West Elevation

1 : 100



Proposed North West Elevation

1 : 100

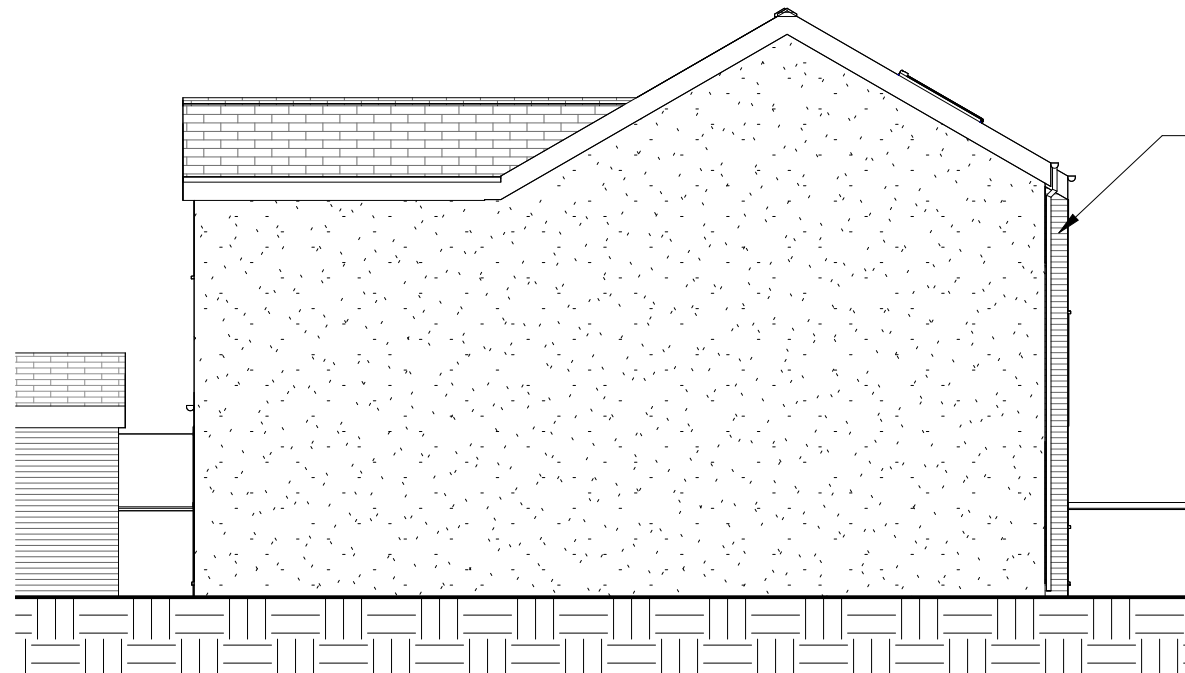

Proposed North East Elevation

1 : 100

10M

0M

SCALE 1:100

Corfe Avenue



www.prism-architecture.com

Info@prism-architecture.com

01752656855

Rev	Description	Drwn/Chk	Date
Project: Corfe Avenue			
Drawing Title : Proposed Elevations			
Status : Planning			
Date : December 2023	Scale : 1 : 100 @ A3		
Drg No : SD02	Rev :		