


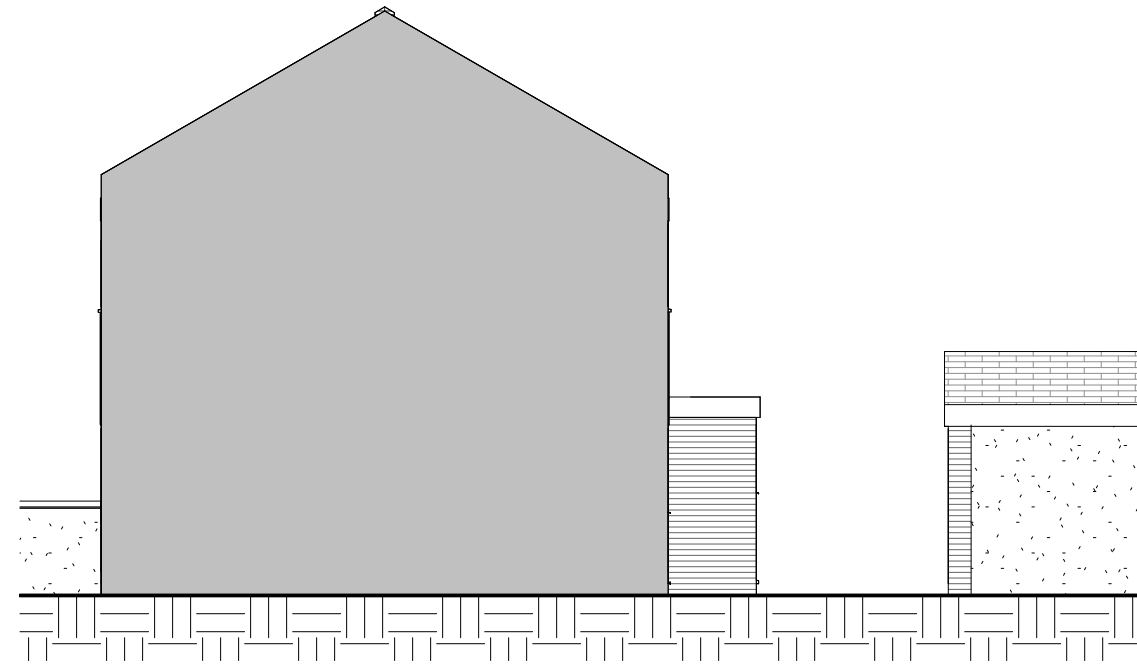


Existing South East Elevation

1 : 100




Existing South West Elevation

1 : 100

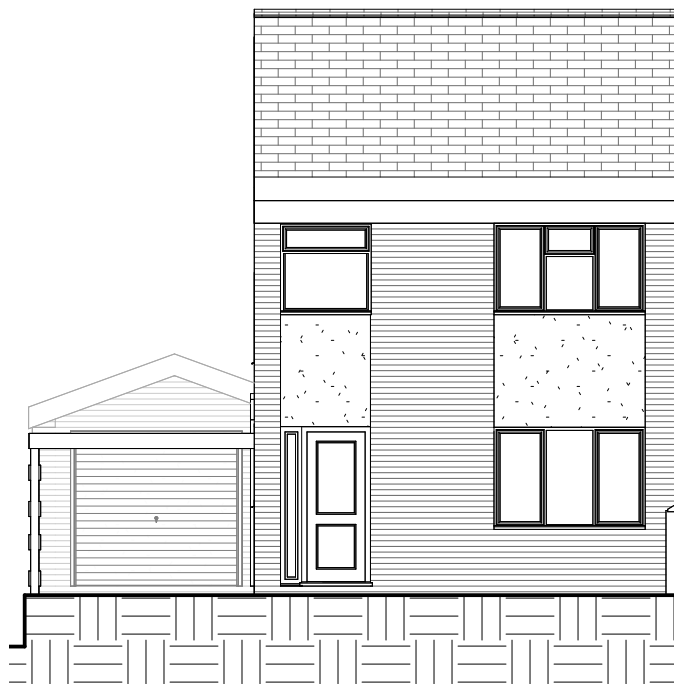

Existing North West Elevation

1 : 100

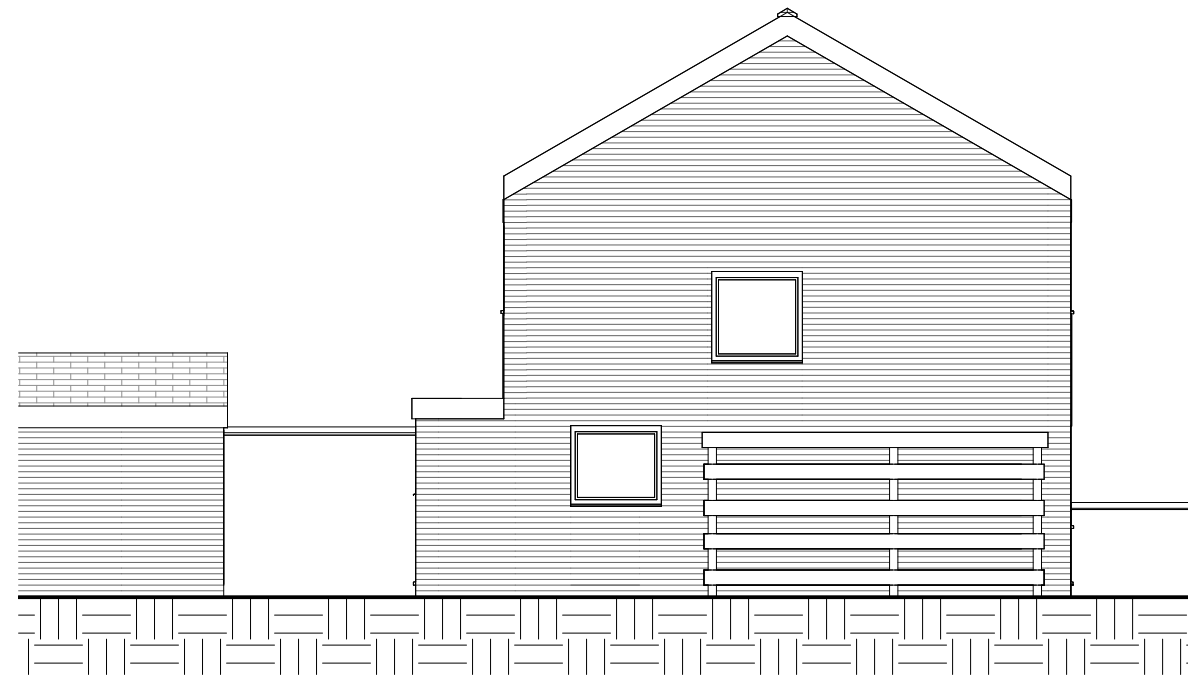

Existing North East Elevation

1 : 100

10M

0M

SCALE 1:100

Corfe Avenue



www.prism-architecture.com

Info@prism-architecture.com

01752656855

Rev	Description	Drwn/Chk	Date
Project: Corfe Avenue			
Drawing Title: Existing Elevations			
Status: Planning			
Date: December 2023		Scale: 1 : 100 @ A3	
Drg No: SD03		Rev:	