




Existing Ground Floor Plan
1 : 100

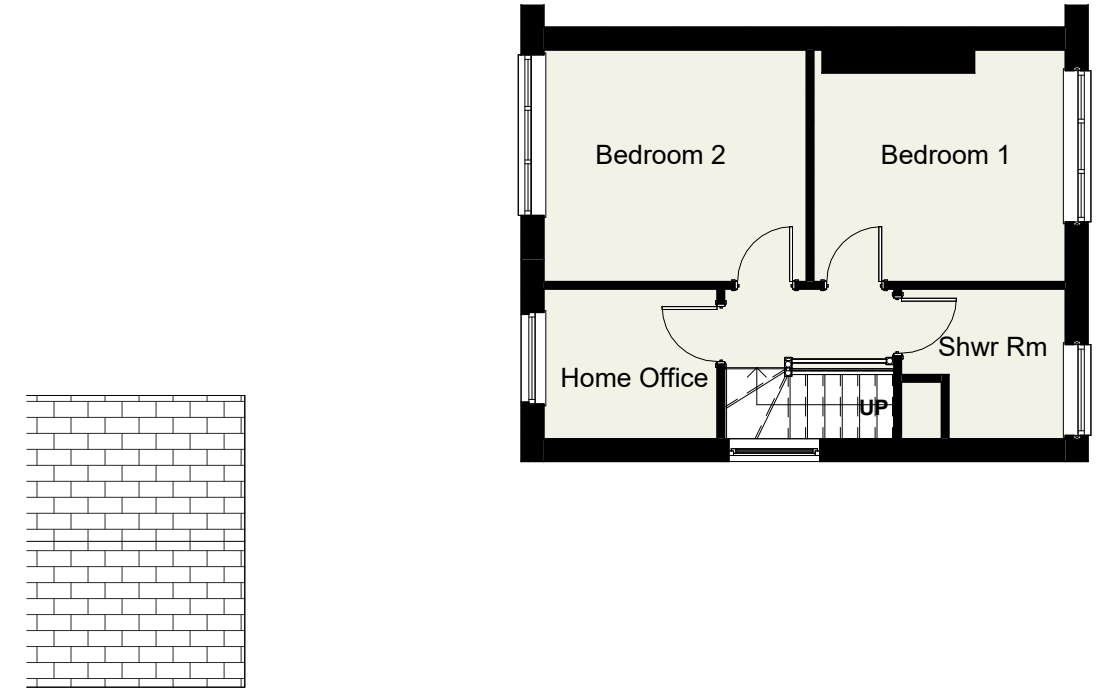

Existing First Floor Plan
1 : 100

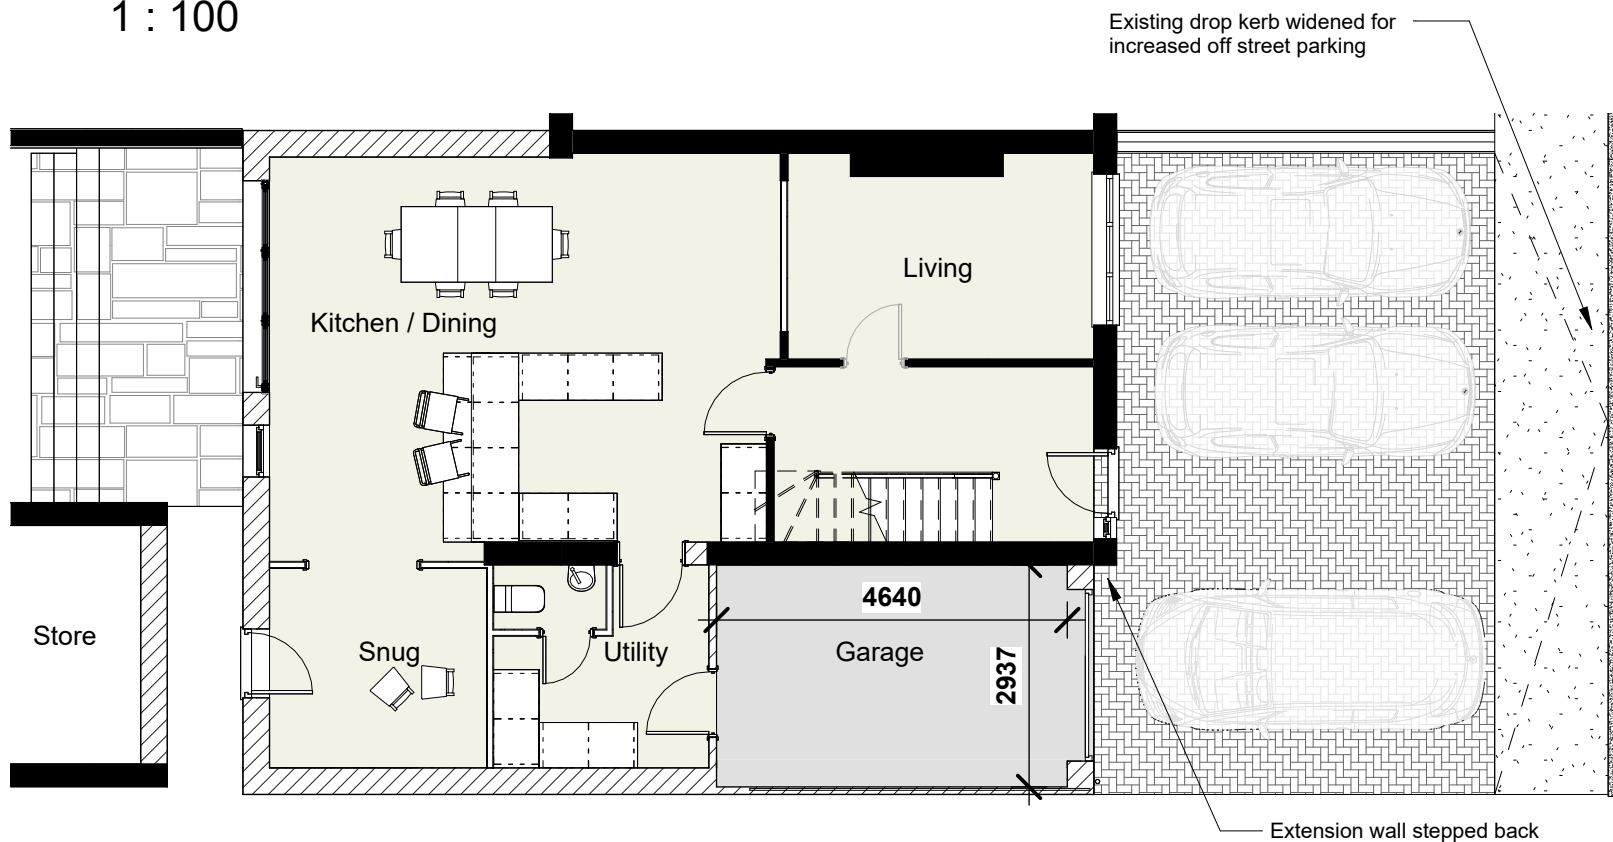


Proposed Ground Floor Plan
1 : 100

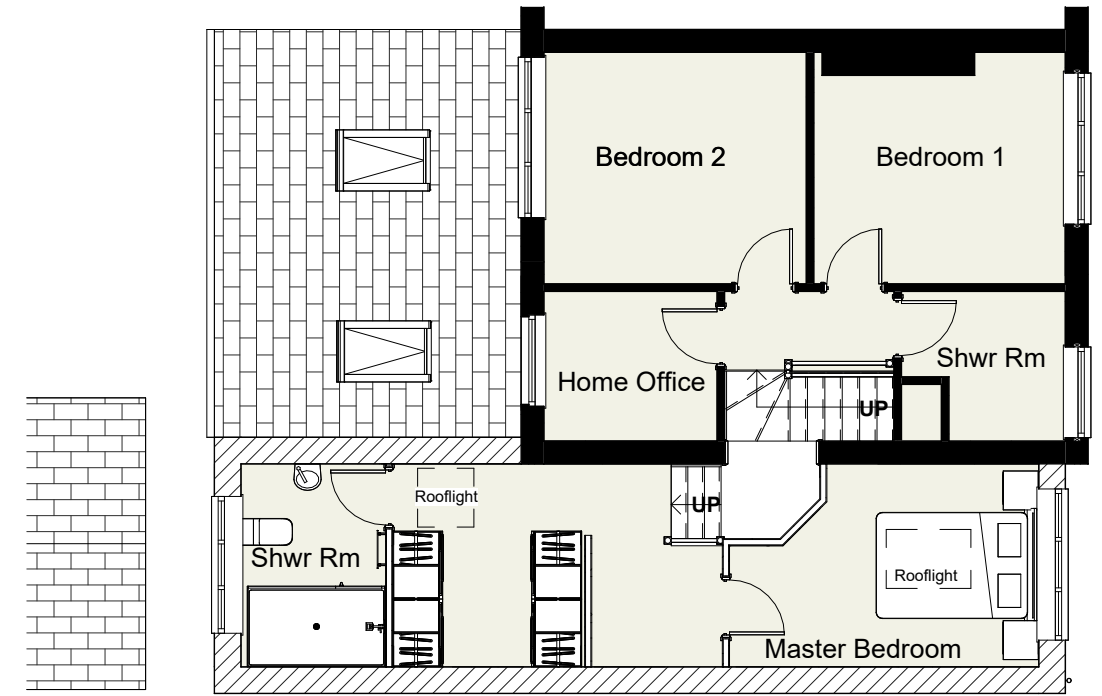

Proposed First Floor Plan
1 : 100

KEY
 — Existing walls
 - - - Proposed Wall

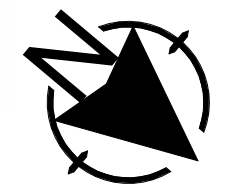

Rev	Description	Drwn/Chk	Date
Project: Corfe Avenue			
Drawing Title : Existing and Proposed Plans			
Status : Planning			
Date : December 2023		Scale : 1 : 100 @ A3	
Drg No : SD01		Rev :	



www.prism-architecture.com
 Info@prism-architecture.com
 01752656855

SCALE 1:100

Corfe Avenue