


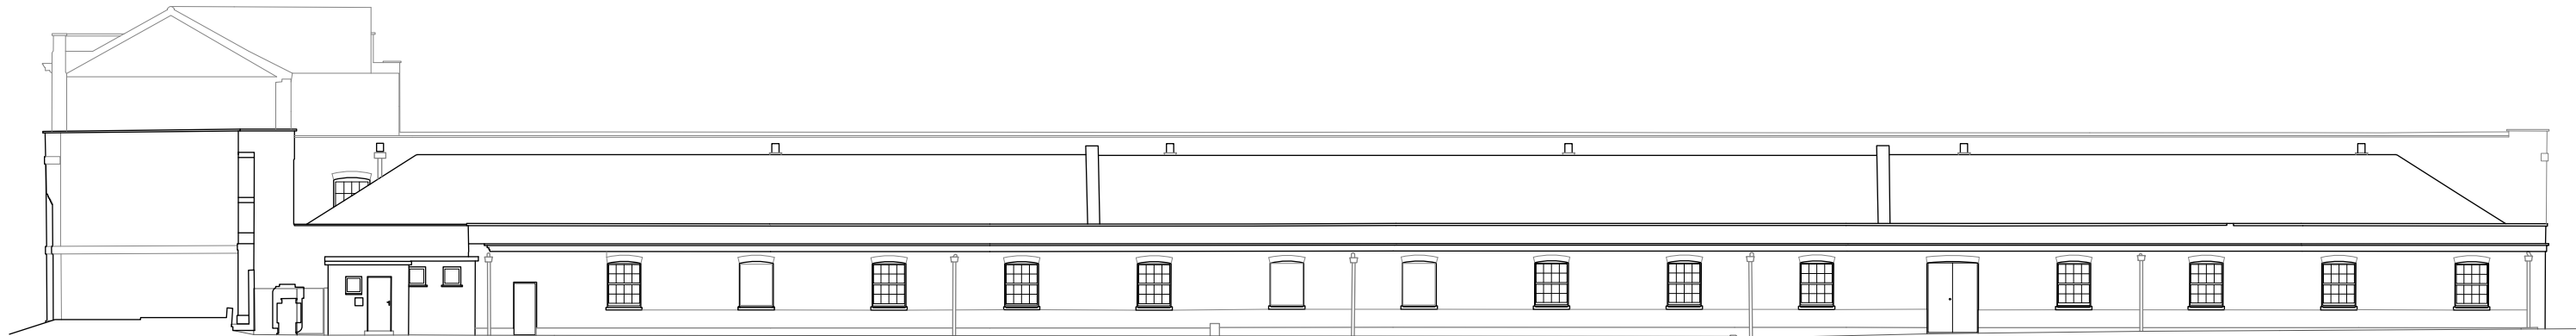

North Elevation



South Elevation



West Elevation



East Elevation

**A3 APPROVED AND ACCEPTED AS
STAGE 3 (SPATIAL COORDINATION)
COMPLETE**

Revisions: P1 Issued for LBC Dec 23

PROJECT: **Victoria Quay, RCY - Rum Store**

DRAWING NO: **A1049 -PRA-ZZ- 00 -DR- A - 01300**

REV: **P1**

SHEET: **Elevations as Existing**

SCALE: **1:250** 0 1 2 3 4 5 M

DATE: **Dec 2023**

This drawing is ©copyright Pritchard Architecture 2023. No dimensions to be scaled from this drawing except for planning purposes

PRITCHARD
ARCHITECTURE
Porters Lodge, College Road
HM Naval Base, Portsmouth, P01 3LJ
email: studio@pritchardarchitecture.co.uk